


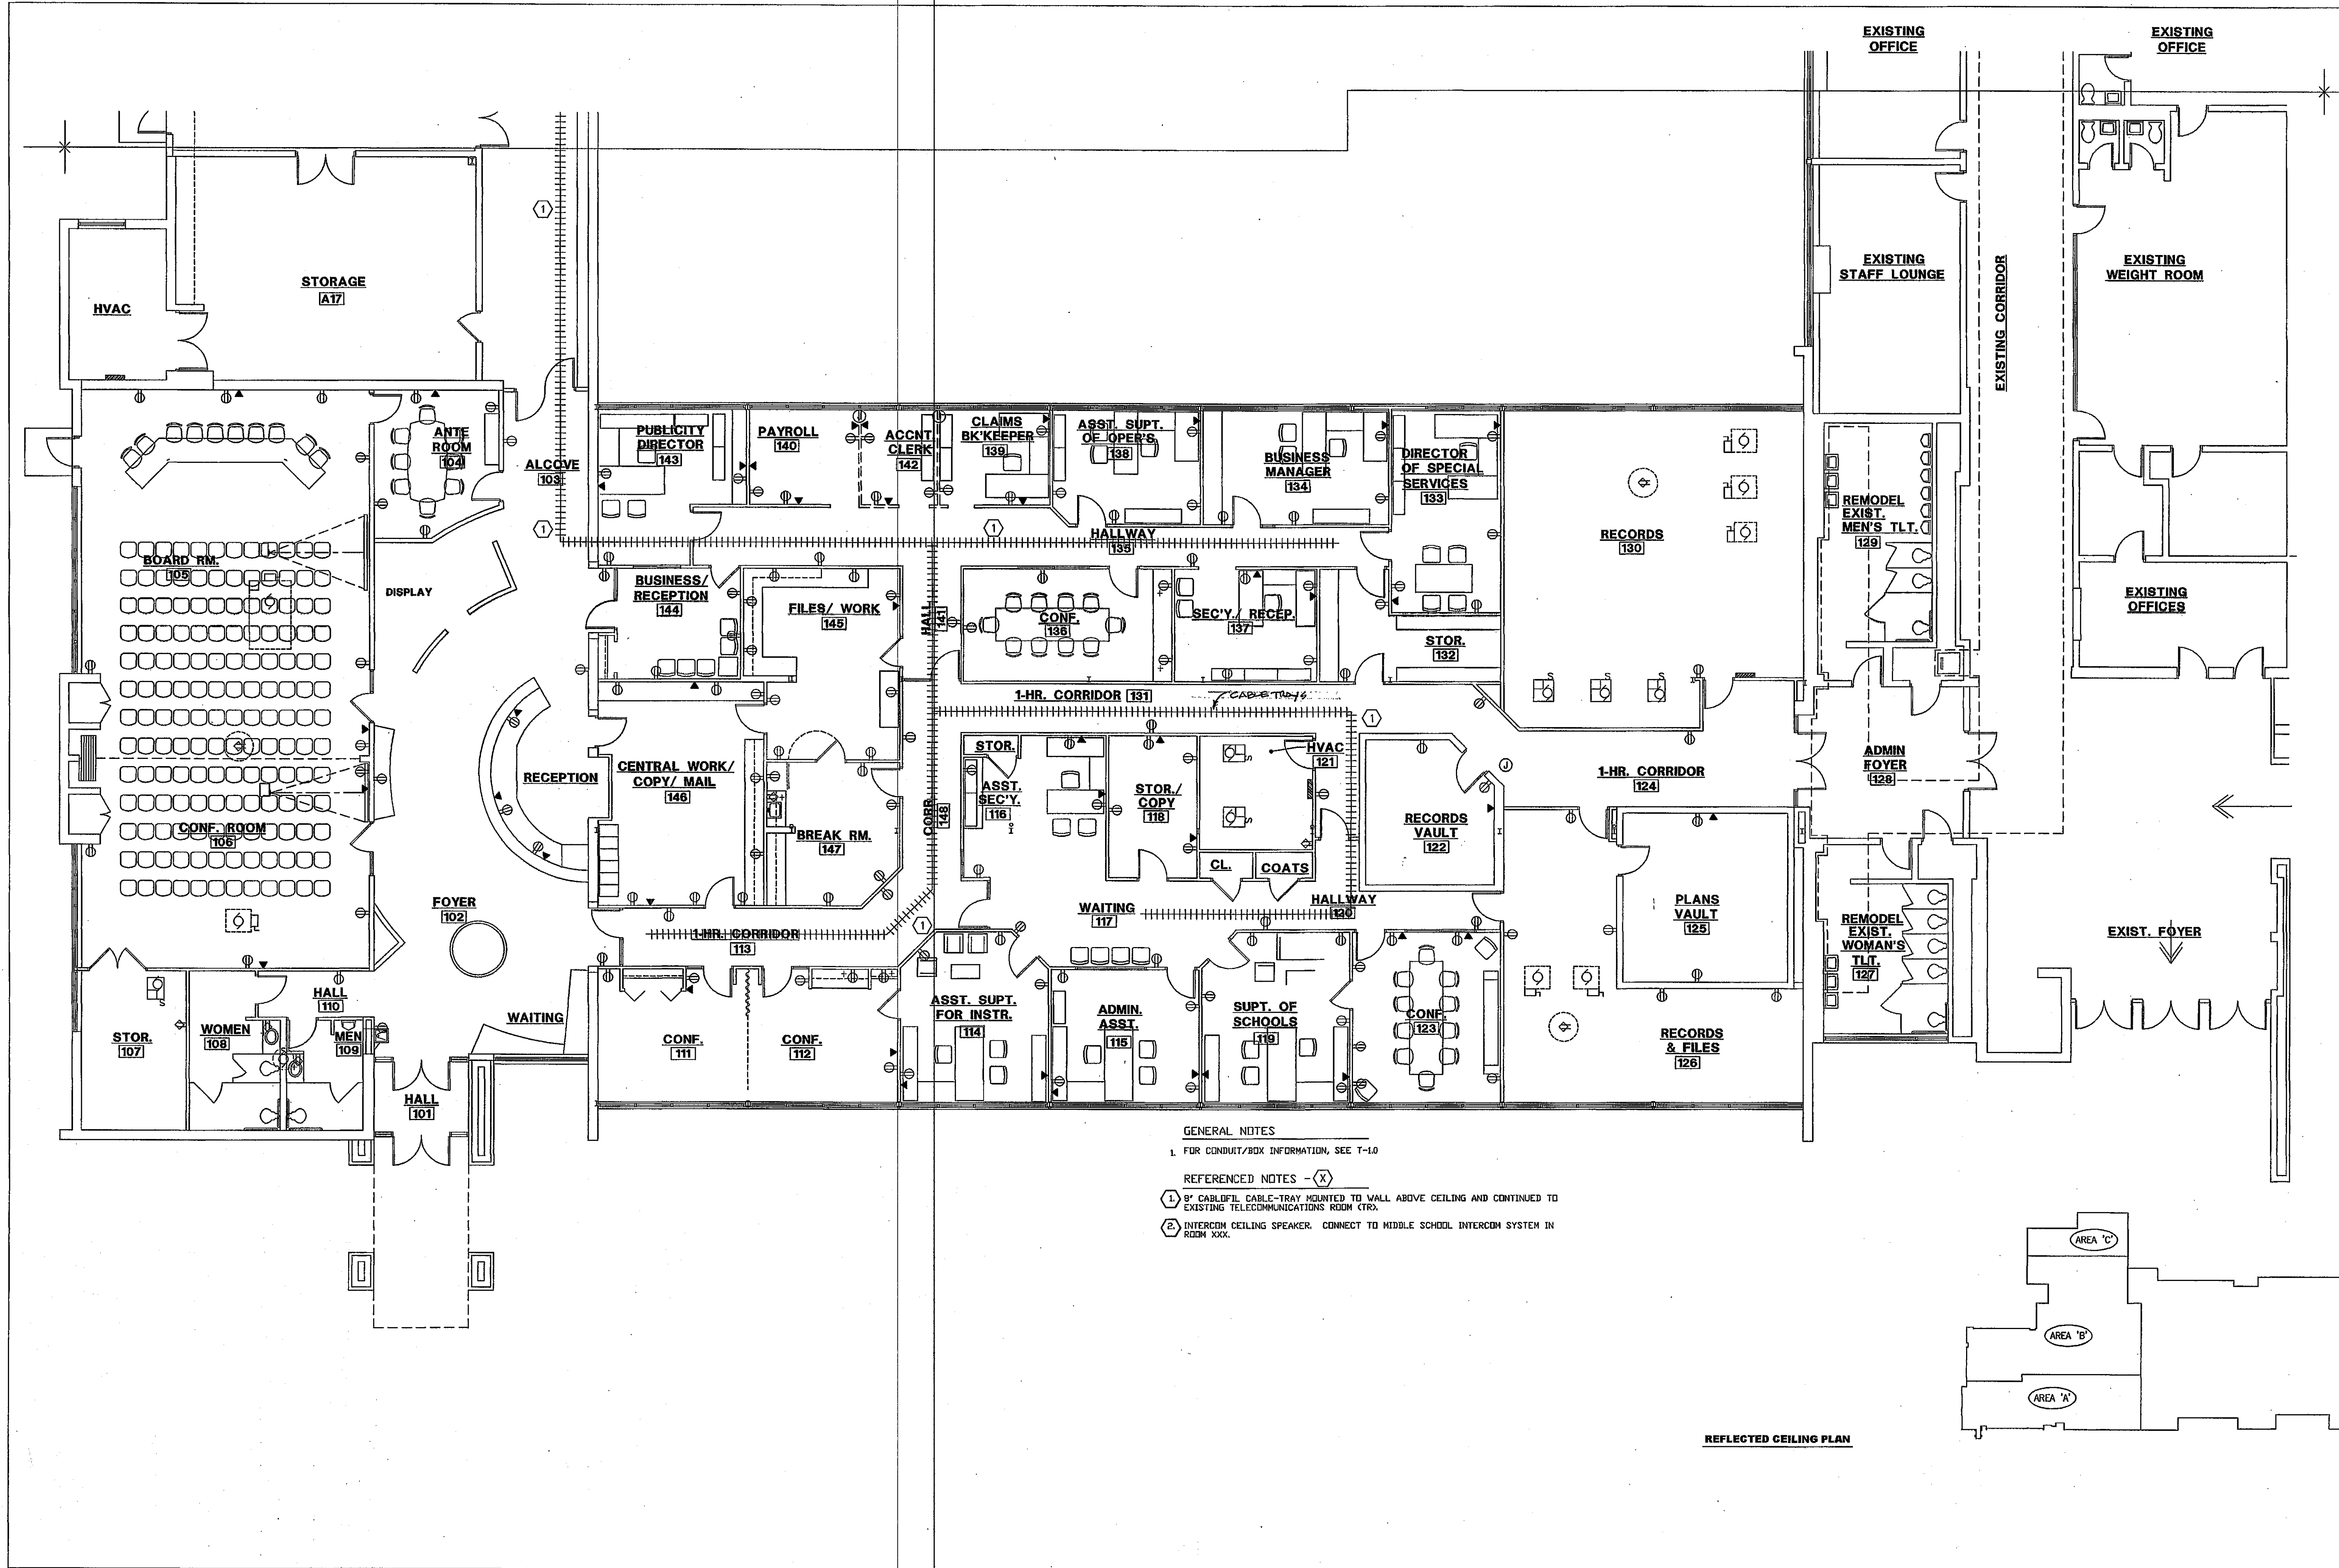


GENERAL NOTES

1. FOR CONDUIT/BOX INFORMATION, SEE T-10

REFERENCED NOTES - (X)


- (1) 8" CABLOFIL CABLE-TRAY MOUNTED TO WALL ABOVE CEILING AND CONTINUED TO EXISTING TELECOMMUNICATIONS ROOM (TR).
- (2) INTERCOM CEILING SPEAKER. CONNECT TO MIDDLE SCHOOL INTERCOM SYSTEM IN ROOM XXX.

REFLECTED CEILING PLAN

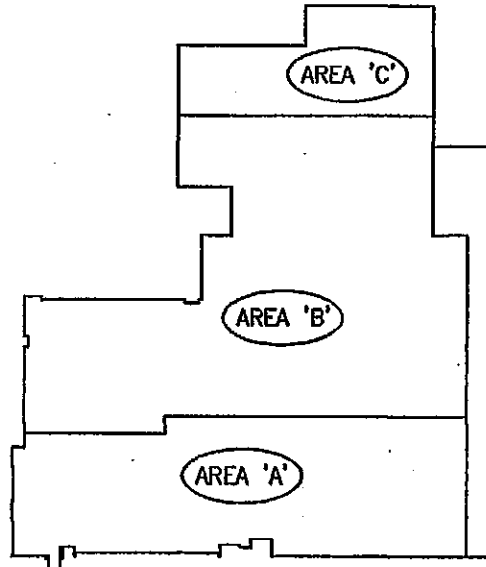

REVISIONS BY


DSA, Inc.
Technology Design Consultants
16618 East 196th Street
Noblesville, IN 46060-9530
(765) 534-5152

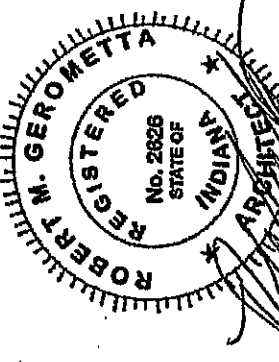

DUNELAND SCHOOLS ADMINISTRATION CENTER
CHESTERTON, IN

UNIT "A" TECHNOLOGY REFLECTED CEILING

gerometta & kinel architects, inc.
651 W. MORGAN AVENUE
CHESTERTON, IN

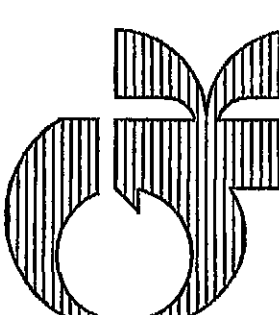

DATE 10-06-04
SCALE
DRAWN
JOB 2103
SHEET
T2.1
OF 37 SHEETS

04-76-26