

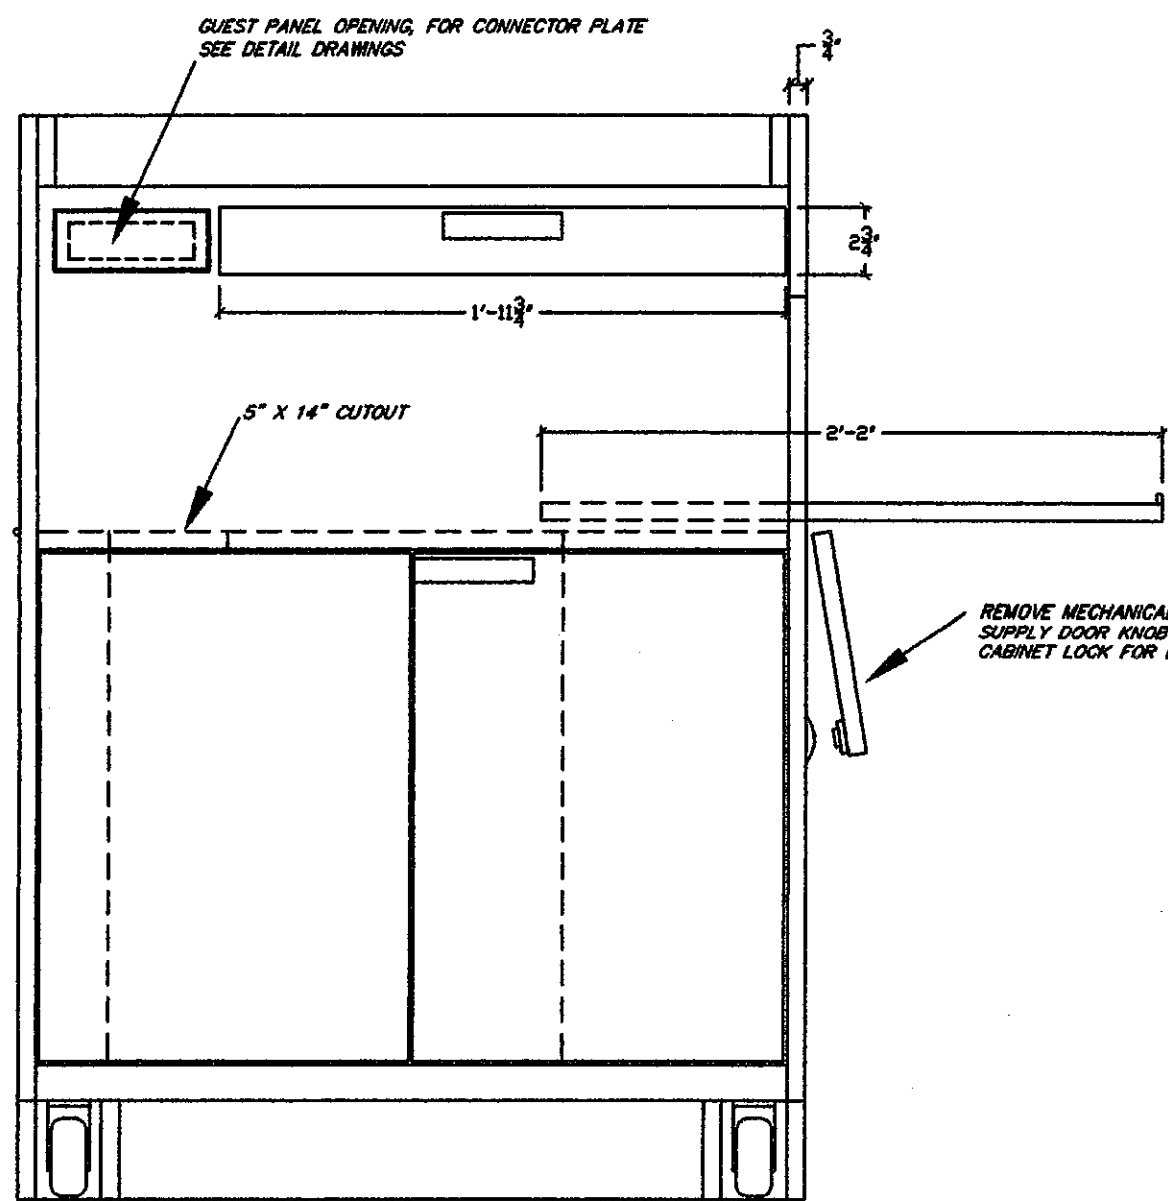



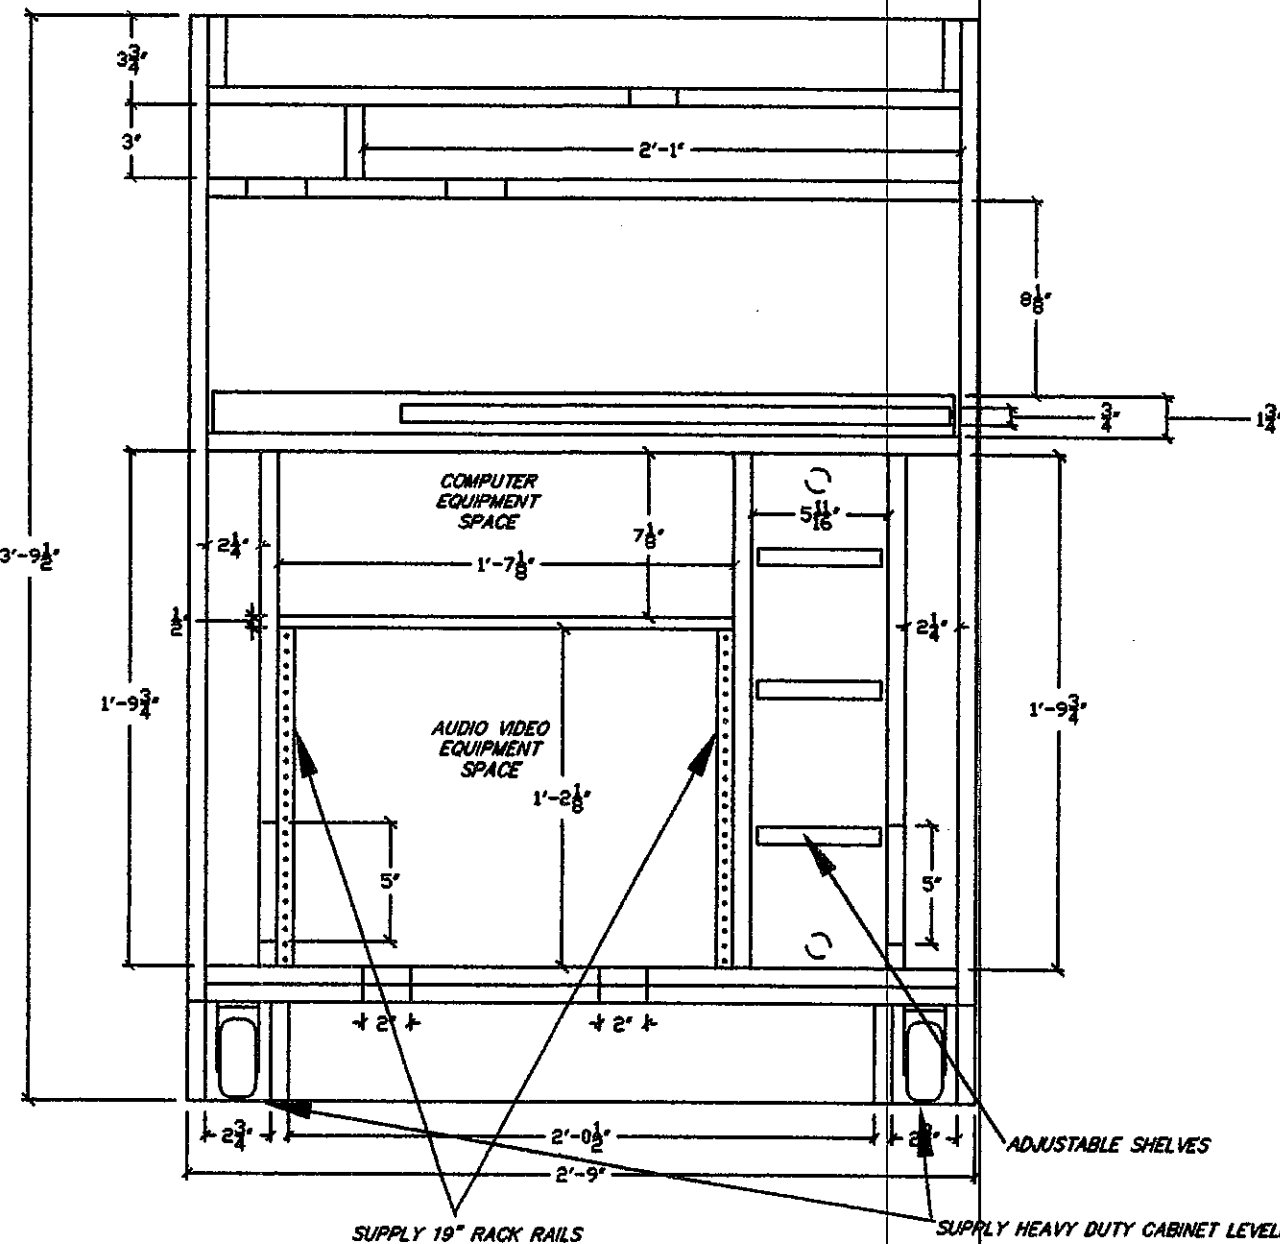


REAR ACCESS DOOR W/ LOCK AND VENT PANEL

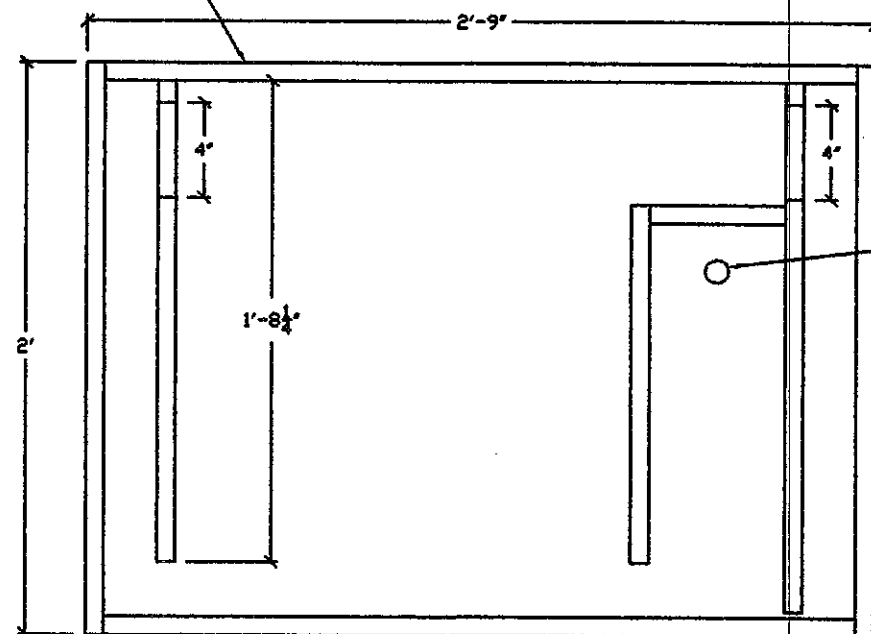


GENERAL NOTES  
MODEL 3-R BY DIVISION 6, CINCINNATI, OHIO OR EQUAL.  
PODIUM LAMINATE COLOR TO BE SELECTED BY OWNER.  
THIS DRAWING IS FOR INSTALLATION PURPOSES. ALL DETAILS OF PODIUM NOT SHOWN.


1 PODIUM DETAILS  
T3.3 SCALE: NTS BOARD ROOM

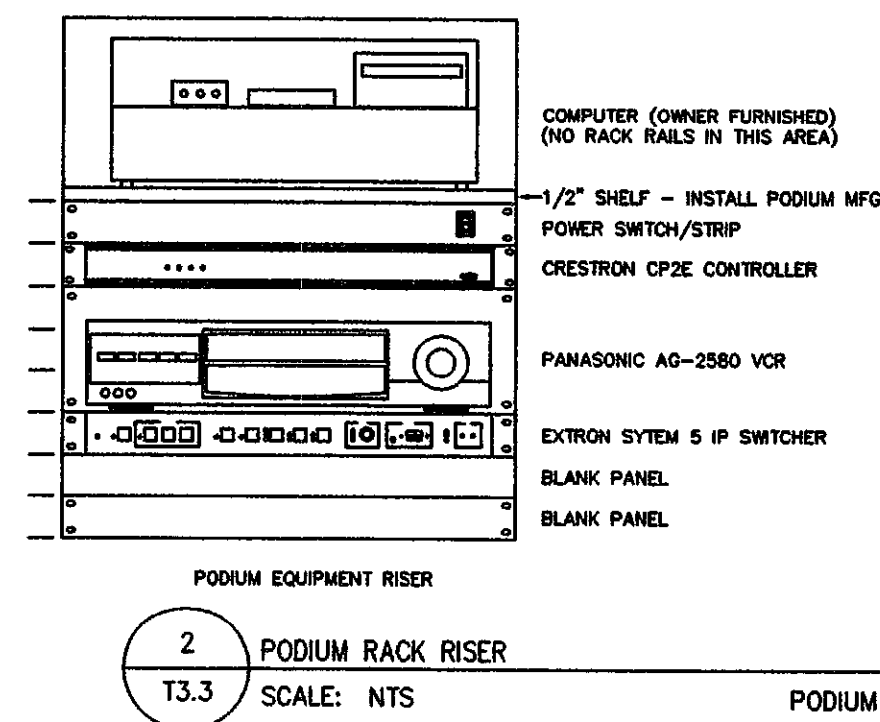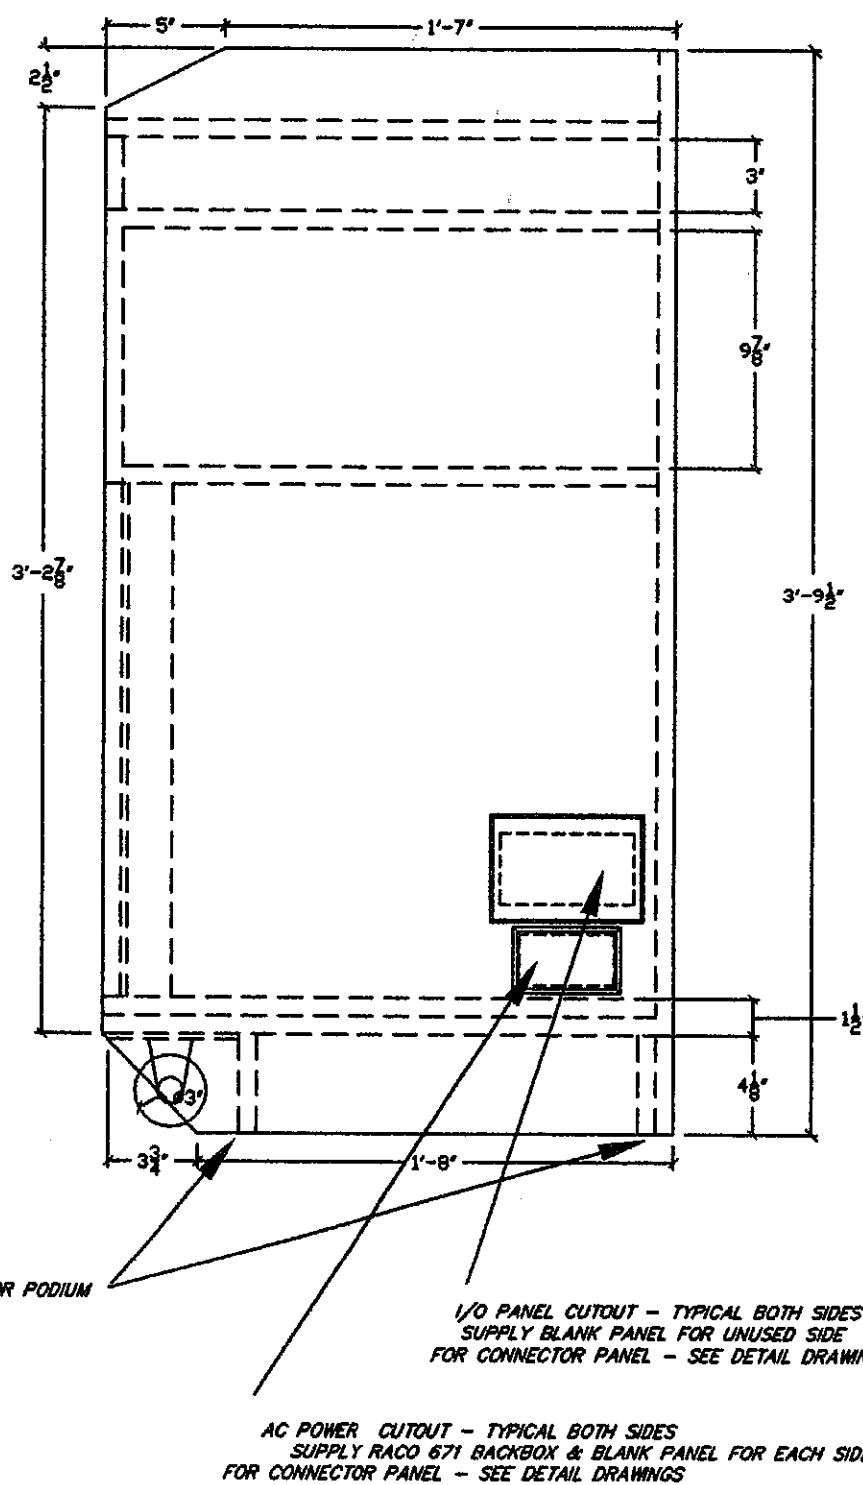


2 PODIUM RACK RISER  
T3.3 SCALE: NTS PODIUM

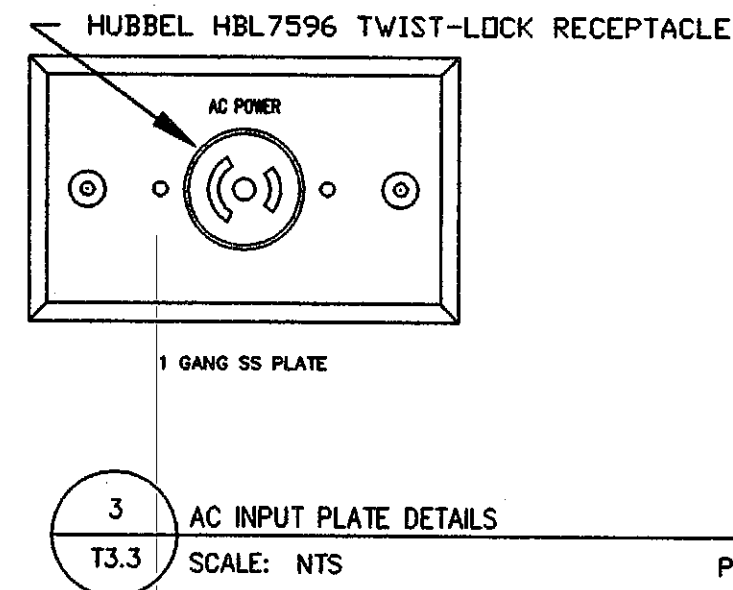

3 AC INPUT PLATE DETAILS  
T3.3 SCALE: NTS PODIUM

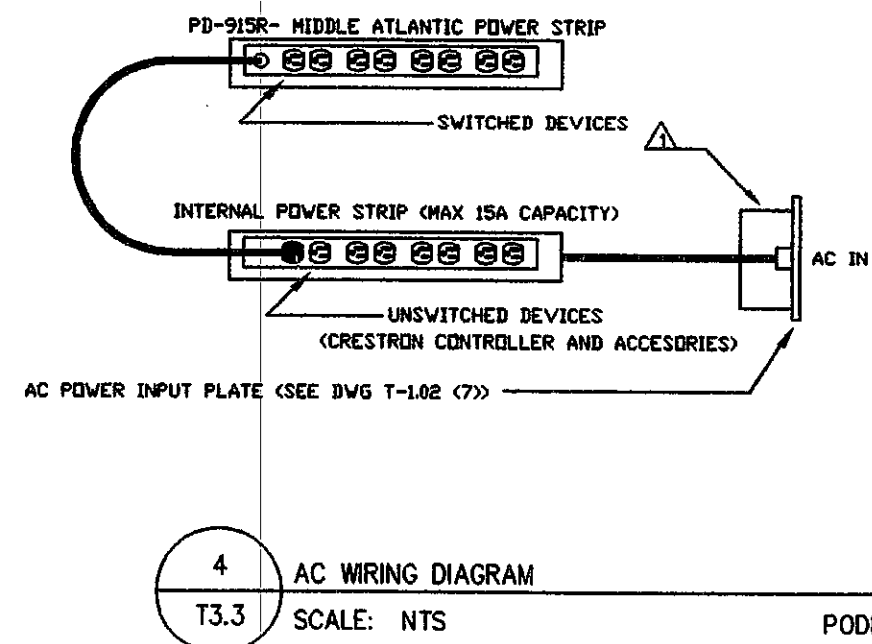


4 AC WIRING DIAGRAM  
T3.3 SCALE: NTS PODIUM

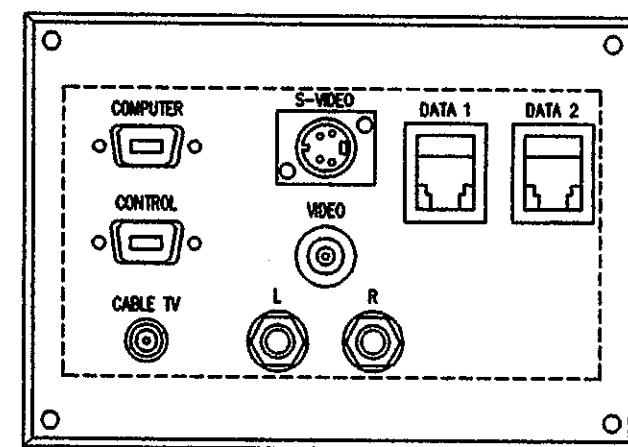

CONFIRM PLATE SIZE WITH LECTERN MANUFACTURE TO MATCH CUTOUT IN PODIUM.

5 I/O PODIUM PLATE DETAILS  
T3.3 SCALE: NTS PODIUM

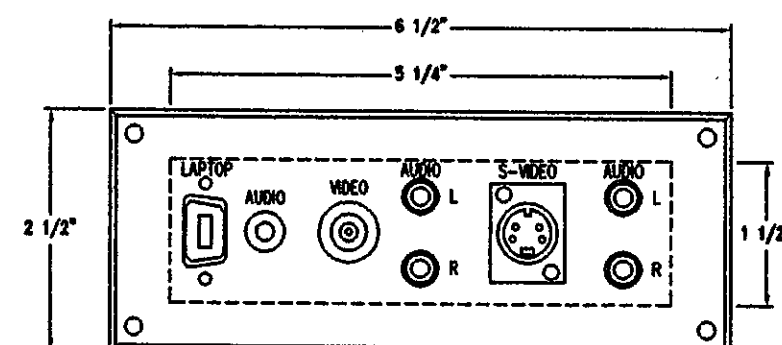


CONFIRM PLATE SIZE WITH LECTERN MANUFACTURE TO MATCH CUTOUT IN PODIUM.

6 PODIUM GUEST PLATE DETAILS  
T3.3 SCALE: NTS PODIUM

| REVISIONS | BY |
|-----------|----|
|           |    |
|           |    |
|           |    |
|           |    |
|           |    |

**DSA, Inc.**  
Technology Design Consultants  
16618 East 196th Street  
Noblesville, IN 46060-9530  
(765) 534-5152

TECHNOLOGY DETAILS #3  
DUNELAND SCHOOLS ADMINISTRATION CENTER  
651 W. MORGAN AVENUE  
gerometta & kinei architects, inc.  
CHESTERTON, IN  
chesterton, Indiana

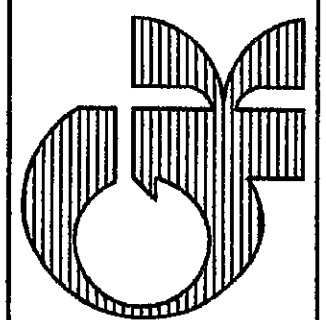

|       |              |
|-------|--------------|
| DATE  | 12-10-04     |
| SCALE | 1/8"=1'-0"   |
| DRAWN | RJJ          |
| JOB   | 2103         |
| SHEET | <b>T-3.3</b> |
| OF    | SHEETS       |

04-16-04