




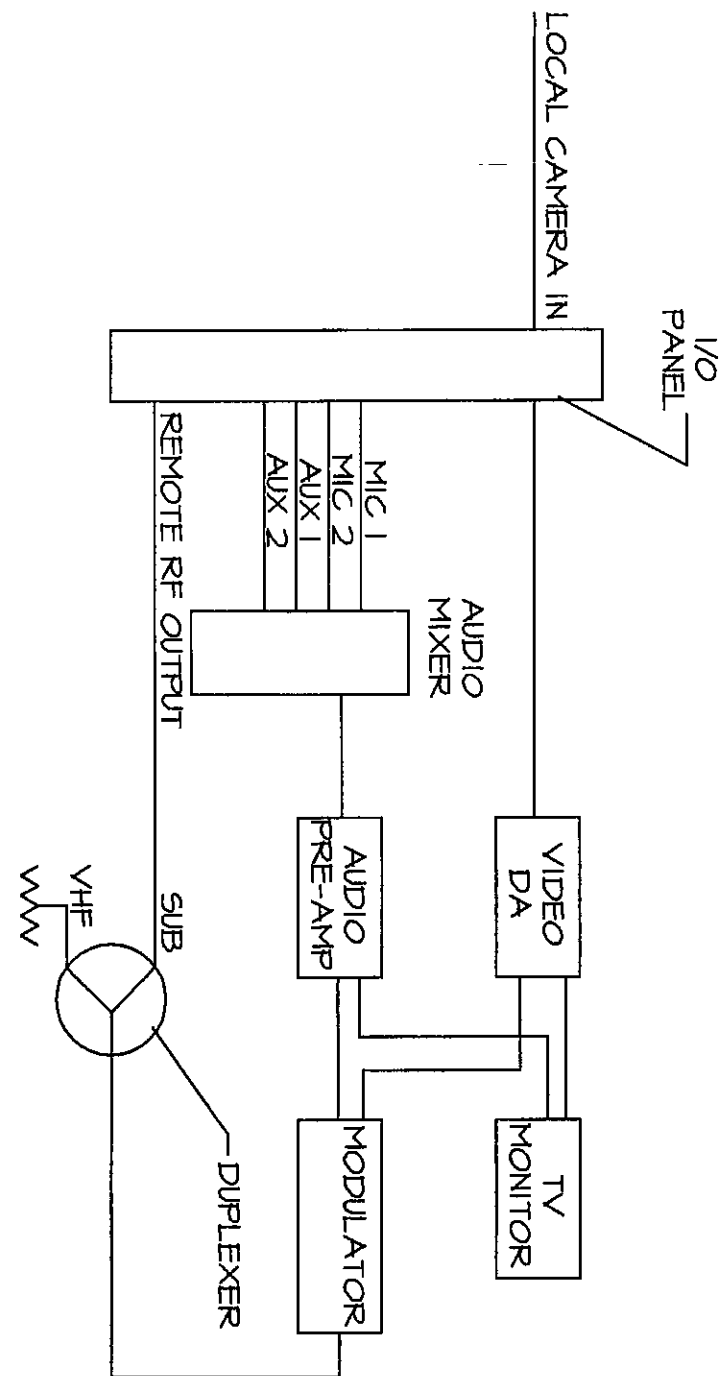


1 MEDIA REMOTE-FUNCTIONAL. MEDIA CART
TS-5.1 SCALE: NTS.

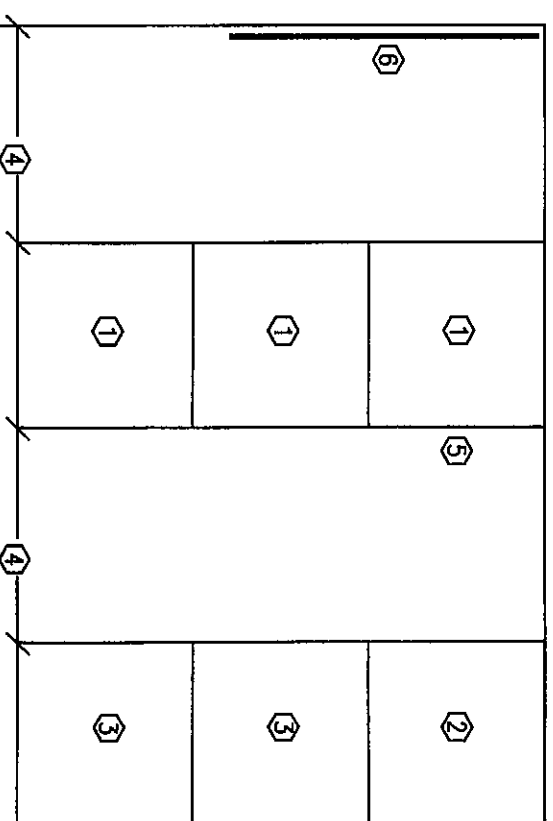


2 MEDIA REMOTE ORIGINATION CART
TS-5.1 SCALE: NTS.

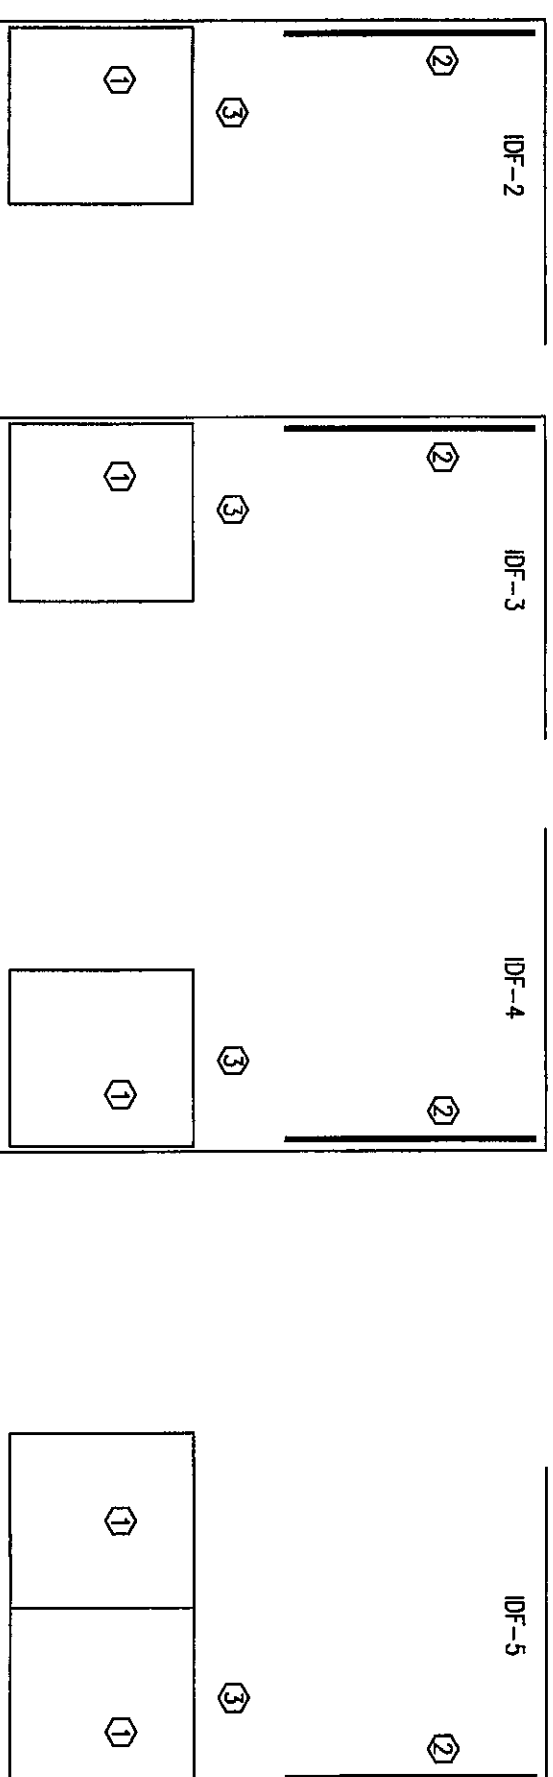



3 EQUIPMENT RACK PLACEMENT
TS-5.1 SCALE: NTS.

 

4 EQUIPMENT RACK PLACEMENT
TS-5.1 SCALE: NTS.

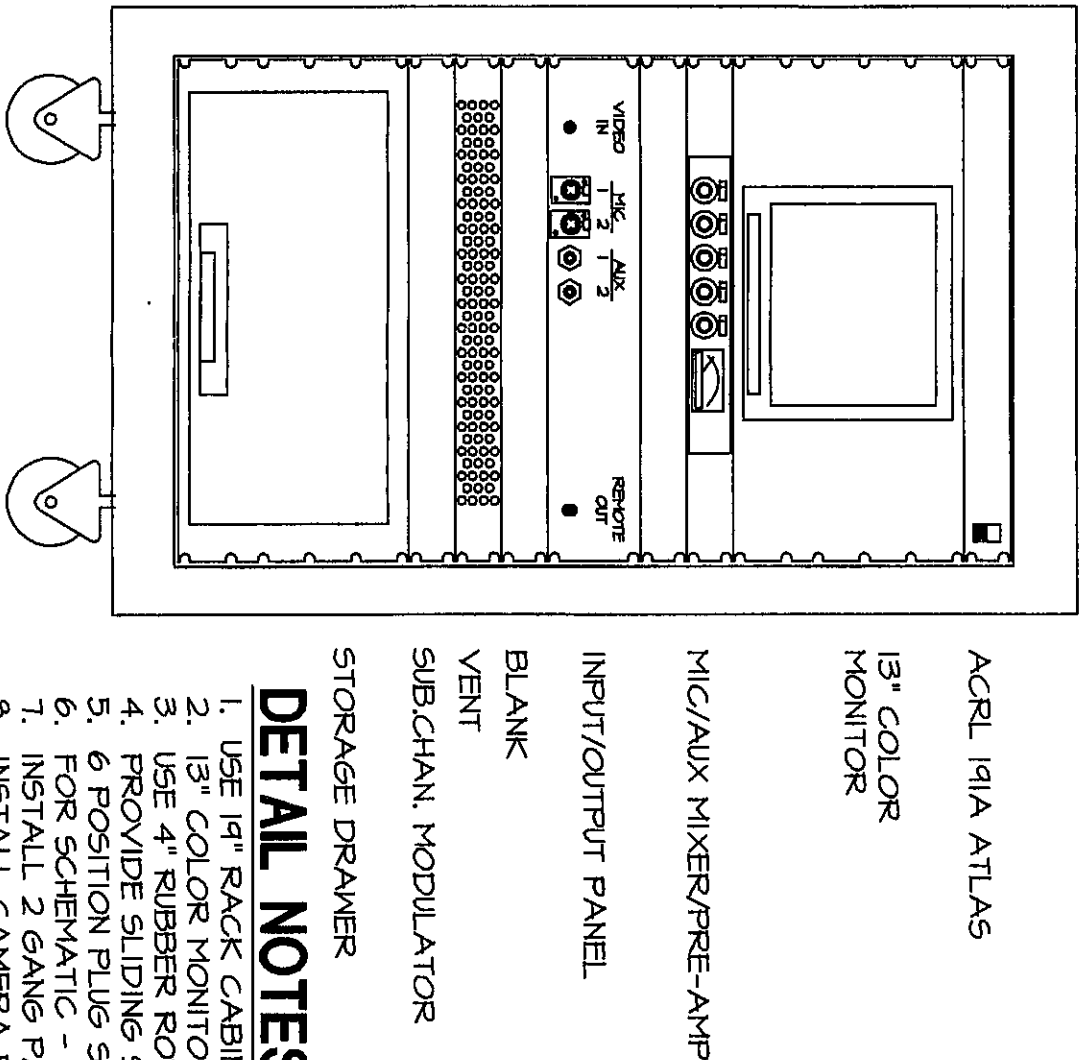

5 LGI AV DIAGRAM
TS-5.1 SCALE: NTS.

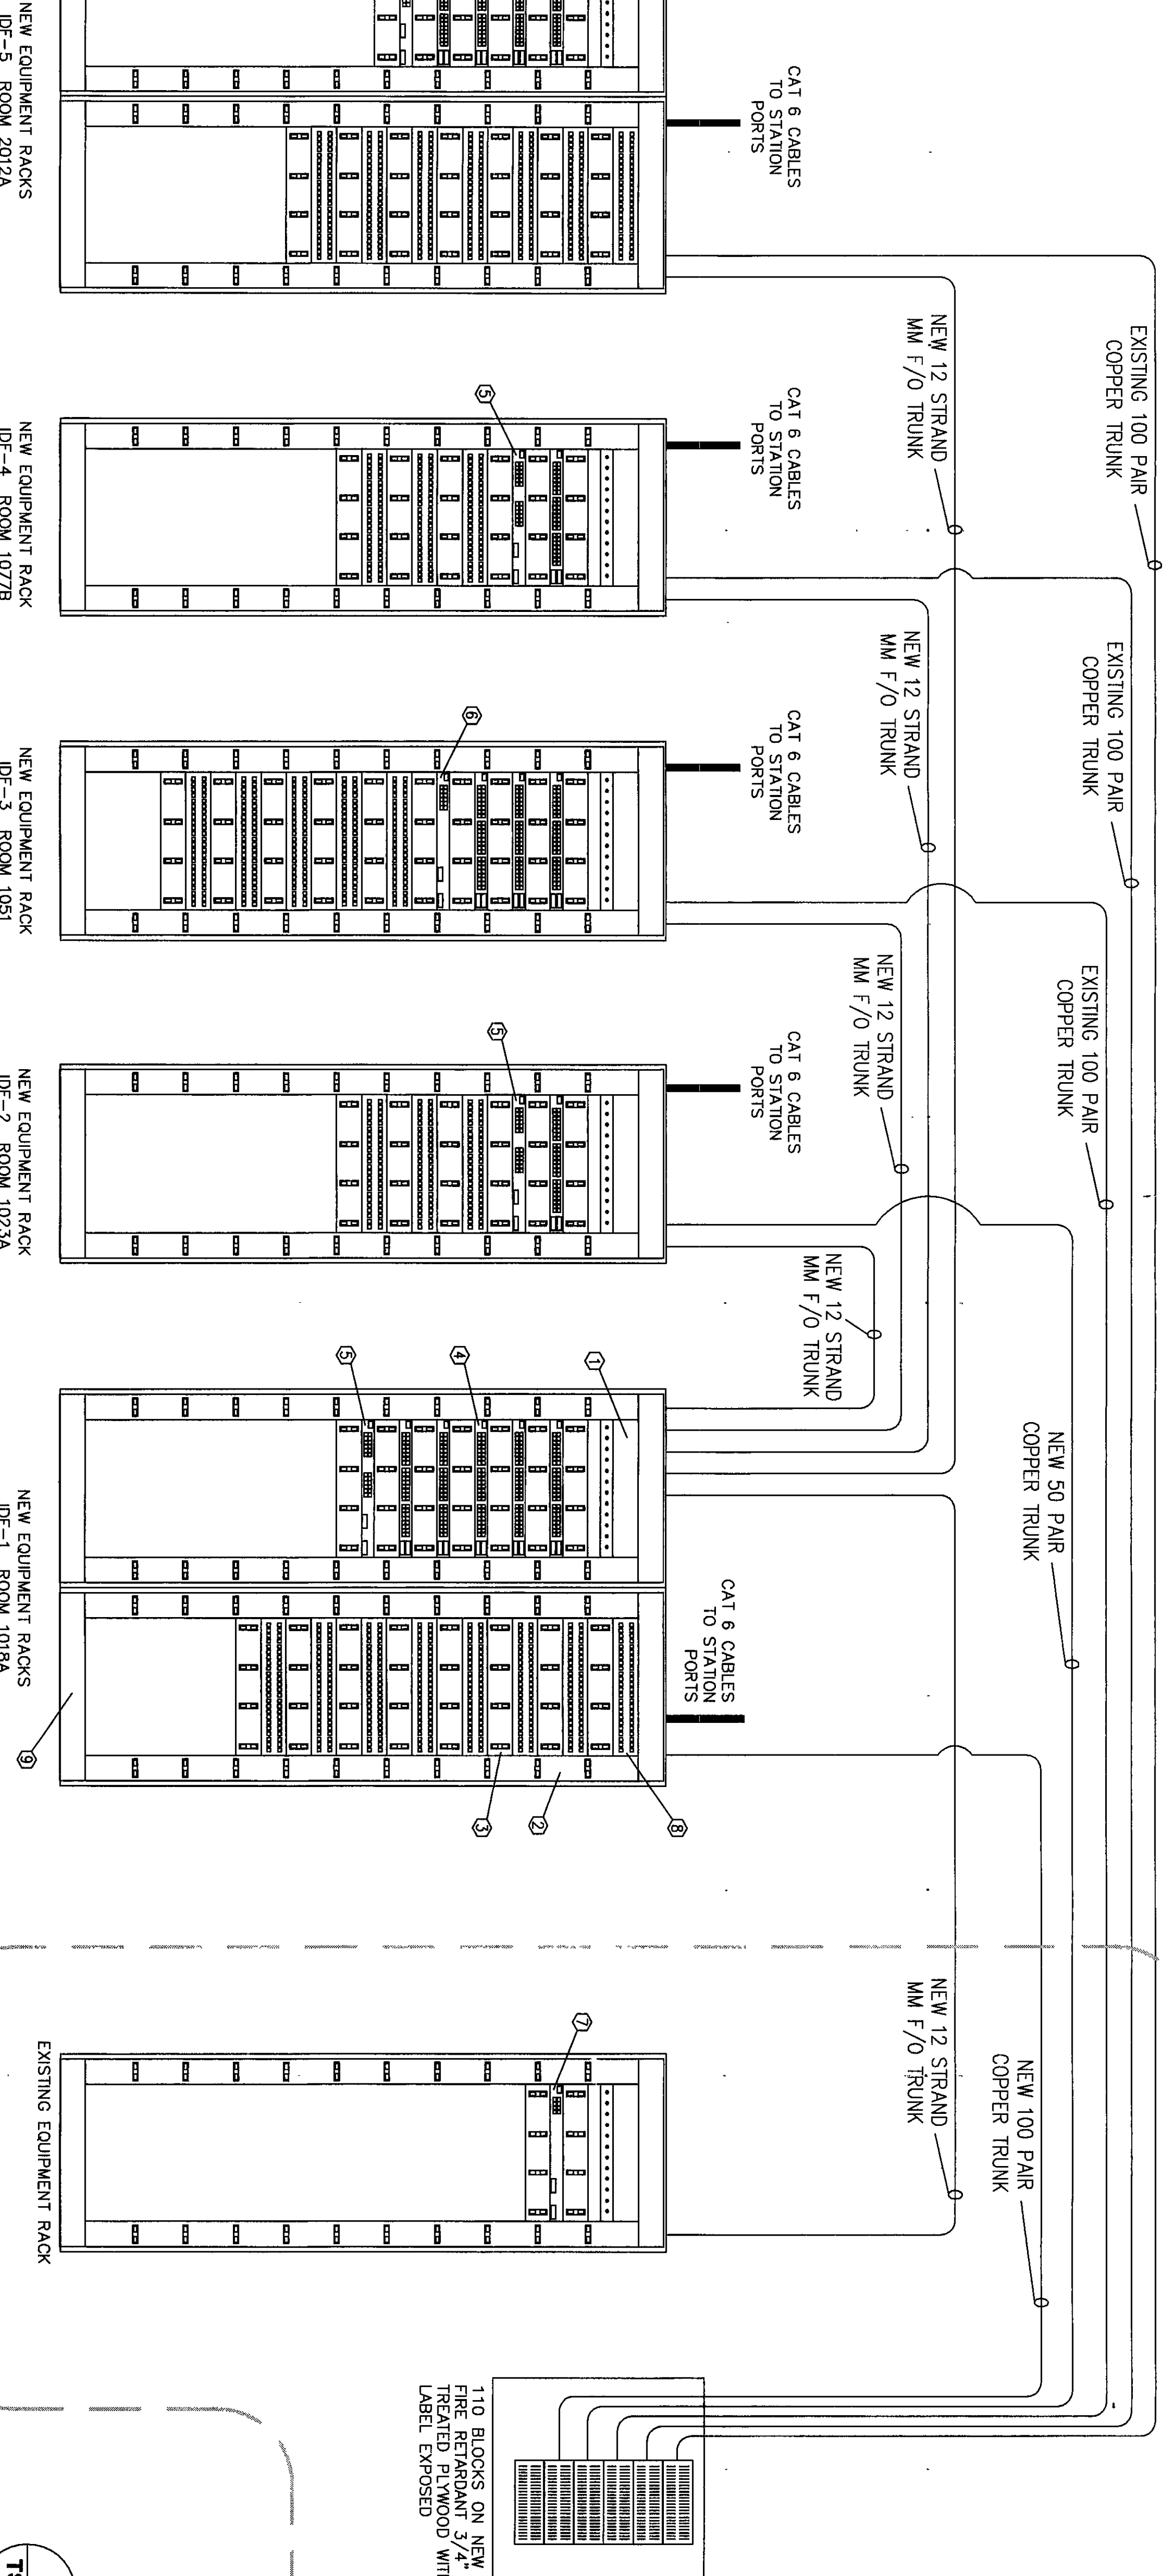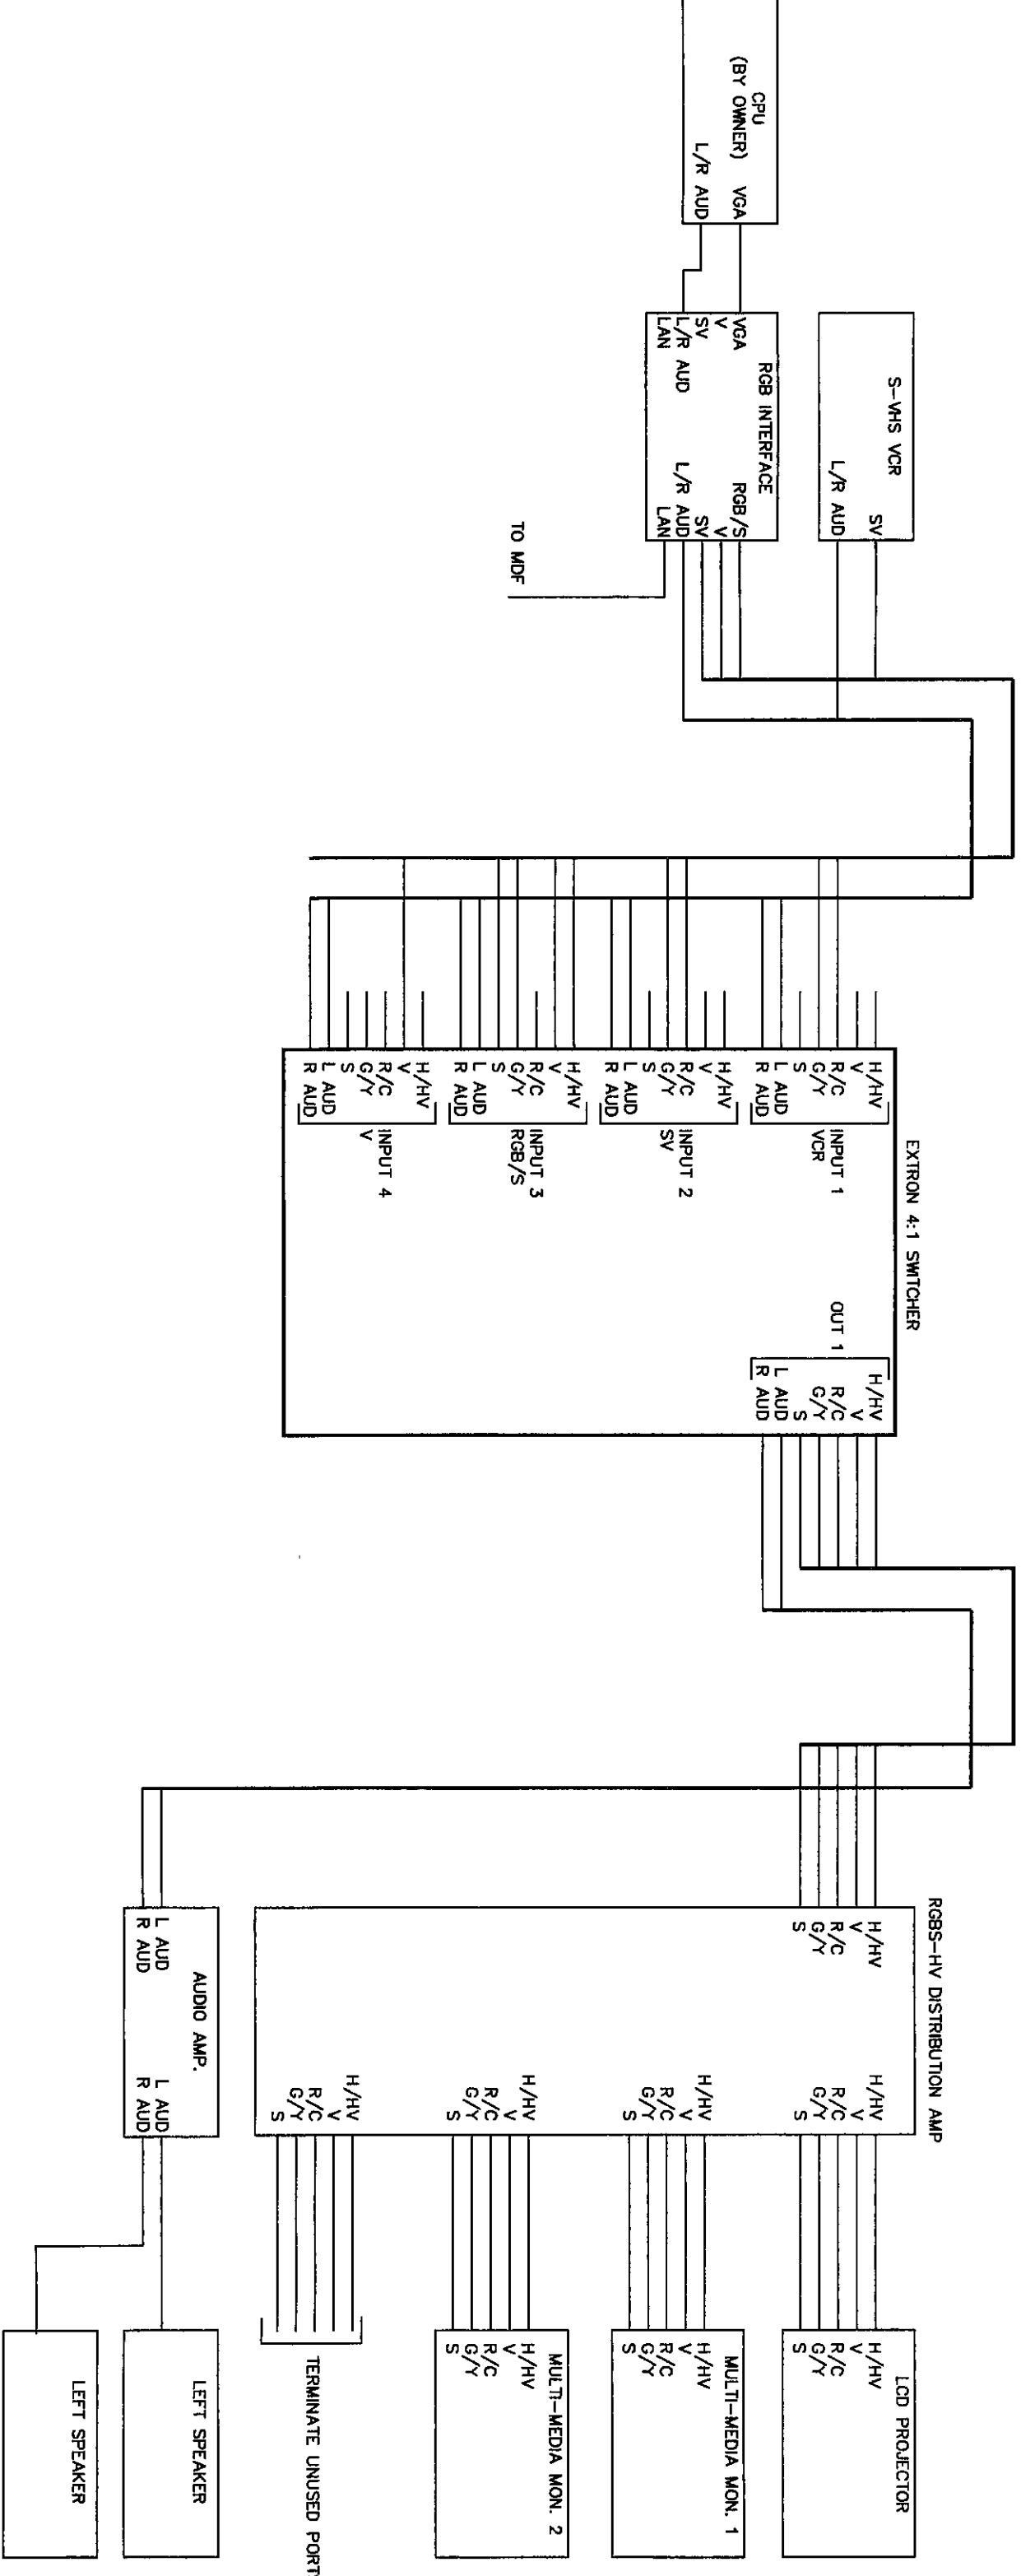

6 PHONE-DATA RACK RISER
TS-5.1 SCALE: NTS.

B34, C14, D13

- DETAIL NOTES**
1. 12 PORT MULTI-MODE FIBER OPTIC LIGHT SHELF
 2. 4 X 6 VERTICLE CABLE ORGANIZER - TYPICAL AS ILLUSTRATED
 3. 48 PORT CATALYST 3500 W - TYPICAL AS ILLUSTRATED
 4. 48 PORT CATALYST 3500 W - TYPICAL AS ILLUSTRATED
 5. 24 PORT CATALYST 3500 W - WHERE SHOWN
 6. 12 PORT CATALYST 3500 W - WHERE SHOWN
 7. 8 PORT CATALYST 3500 W - WHERE SHOWN
 8. 23" ENCLOSED RACK CABINET WITH PLEXIGLAS, LOCKABLE FRONT DOOR AND SOLID, LOCKABLE REAR DOOR.
 9. PROVIDE PATCH CORDS AS NECESSARY TO ACTIVATE ALL SWITCH PORTS.
 10. PROVIDE PATCH CORDS AS NECESSARY TO ACTIVATE ALL SWITCH PORTS.
- THREE 100-PAIR COPPER TRUNKS CURRENTLY EXIST AND ARE ROUTED VIA TUNNEL FROM MDF TO GENERAL AREA OF 1070A AND TERMINATED. CONTRACTOR TO REMOVE TERMINATIONS AND BLOCKS. PULL CABLE BACK AND REUSE TO IDF LOCATIONS AS NOTED. FROM TUNNEL CORE FLOOR AND TERMINATE ON 110 BLOCKS IN RESPECTIVE. IDF LOCATIONS. CROSS-CONNECT 48 PAIR TO TOP PATCH PANEL IN CLOSET.

DESAI & ASSOCIATES
Technology Design Consultants
1643 East 196th Street
Hoboken, NJ 07030-2510
765-534-5152
DESIGNATED ARCHITECTS

VEAZEY PARROTT & DURKIN
ARCHITECTS
ENGINEERS
PLANNERS

3000 Parkway Bay B, Dr.
Indianapolis, IN 46260

**RENOVATION PROJECT FOR:
DUNELAND SCHOOL
CORPORATION
CHESTERTON, INDIANA**

TELECOM-DATA DETAILS

Drawing Title:
Project No.:
Project Date: 04-10-2004
Drawn By: TDES
Approved By: LWD

2000-TS-5.1-22
TS 5.1