


REVISIONS	BY

BRUMMITT ELEMENTARY SCHOOL

BRUMMITT ELEMENTARY SCHOOL


DEMOLITION NOTES

- 1 RELOCATE EXISTING EMERGENCY SIREN (BY OWNER)
- 2 REMOVE EXISTING POLE BARN AND DISPOSE OF OFF SITE (BY OWNER)
- 3 REMOVE EXISTING SANITARY DISCHARGE STRUCTURE AND CHLORENE TANK AND DISPOSE OF OFF SITE (BY CONTRACTOR)
- 4 REMOVE CHAINLINK FENCE (BY OWNER)
- 5 REMOVE EXISTING WATER VALVE (BY CONTRACTOR)
- 6 EXISTING TREE TO REMAIN

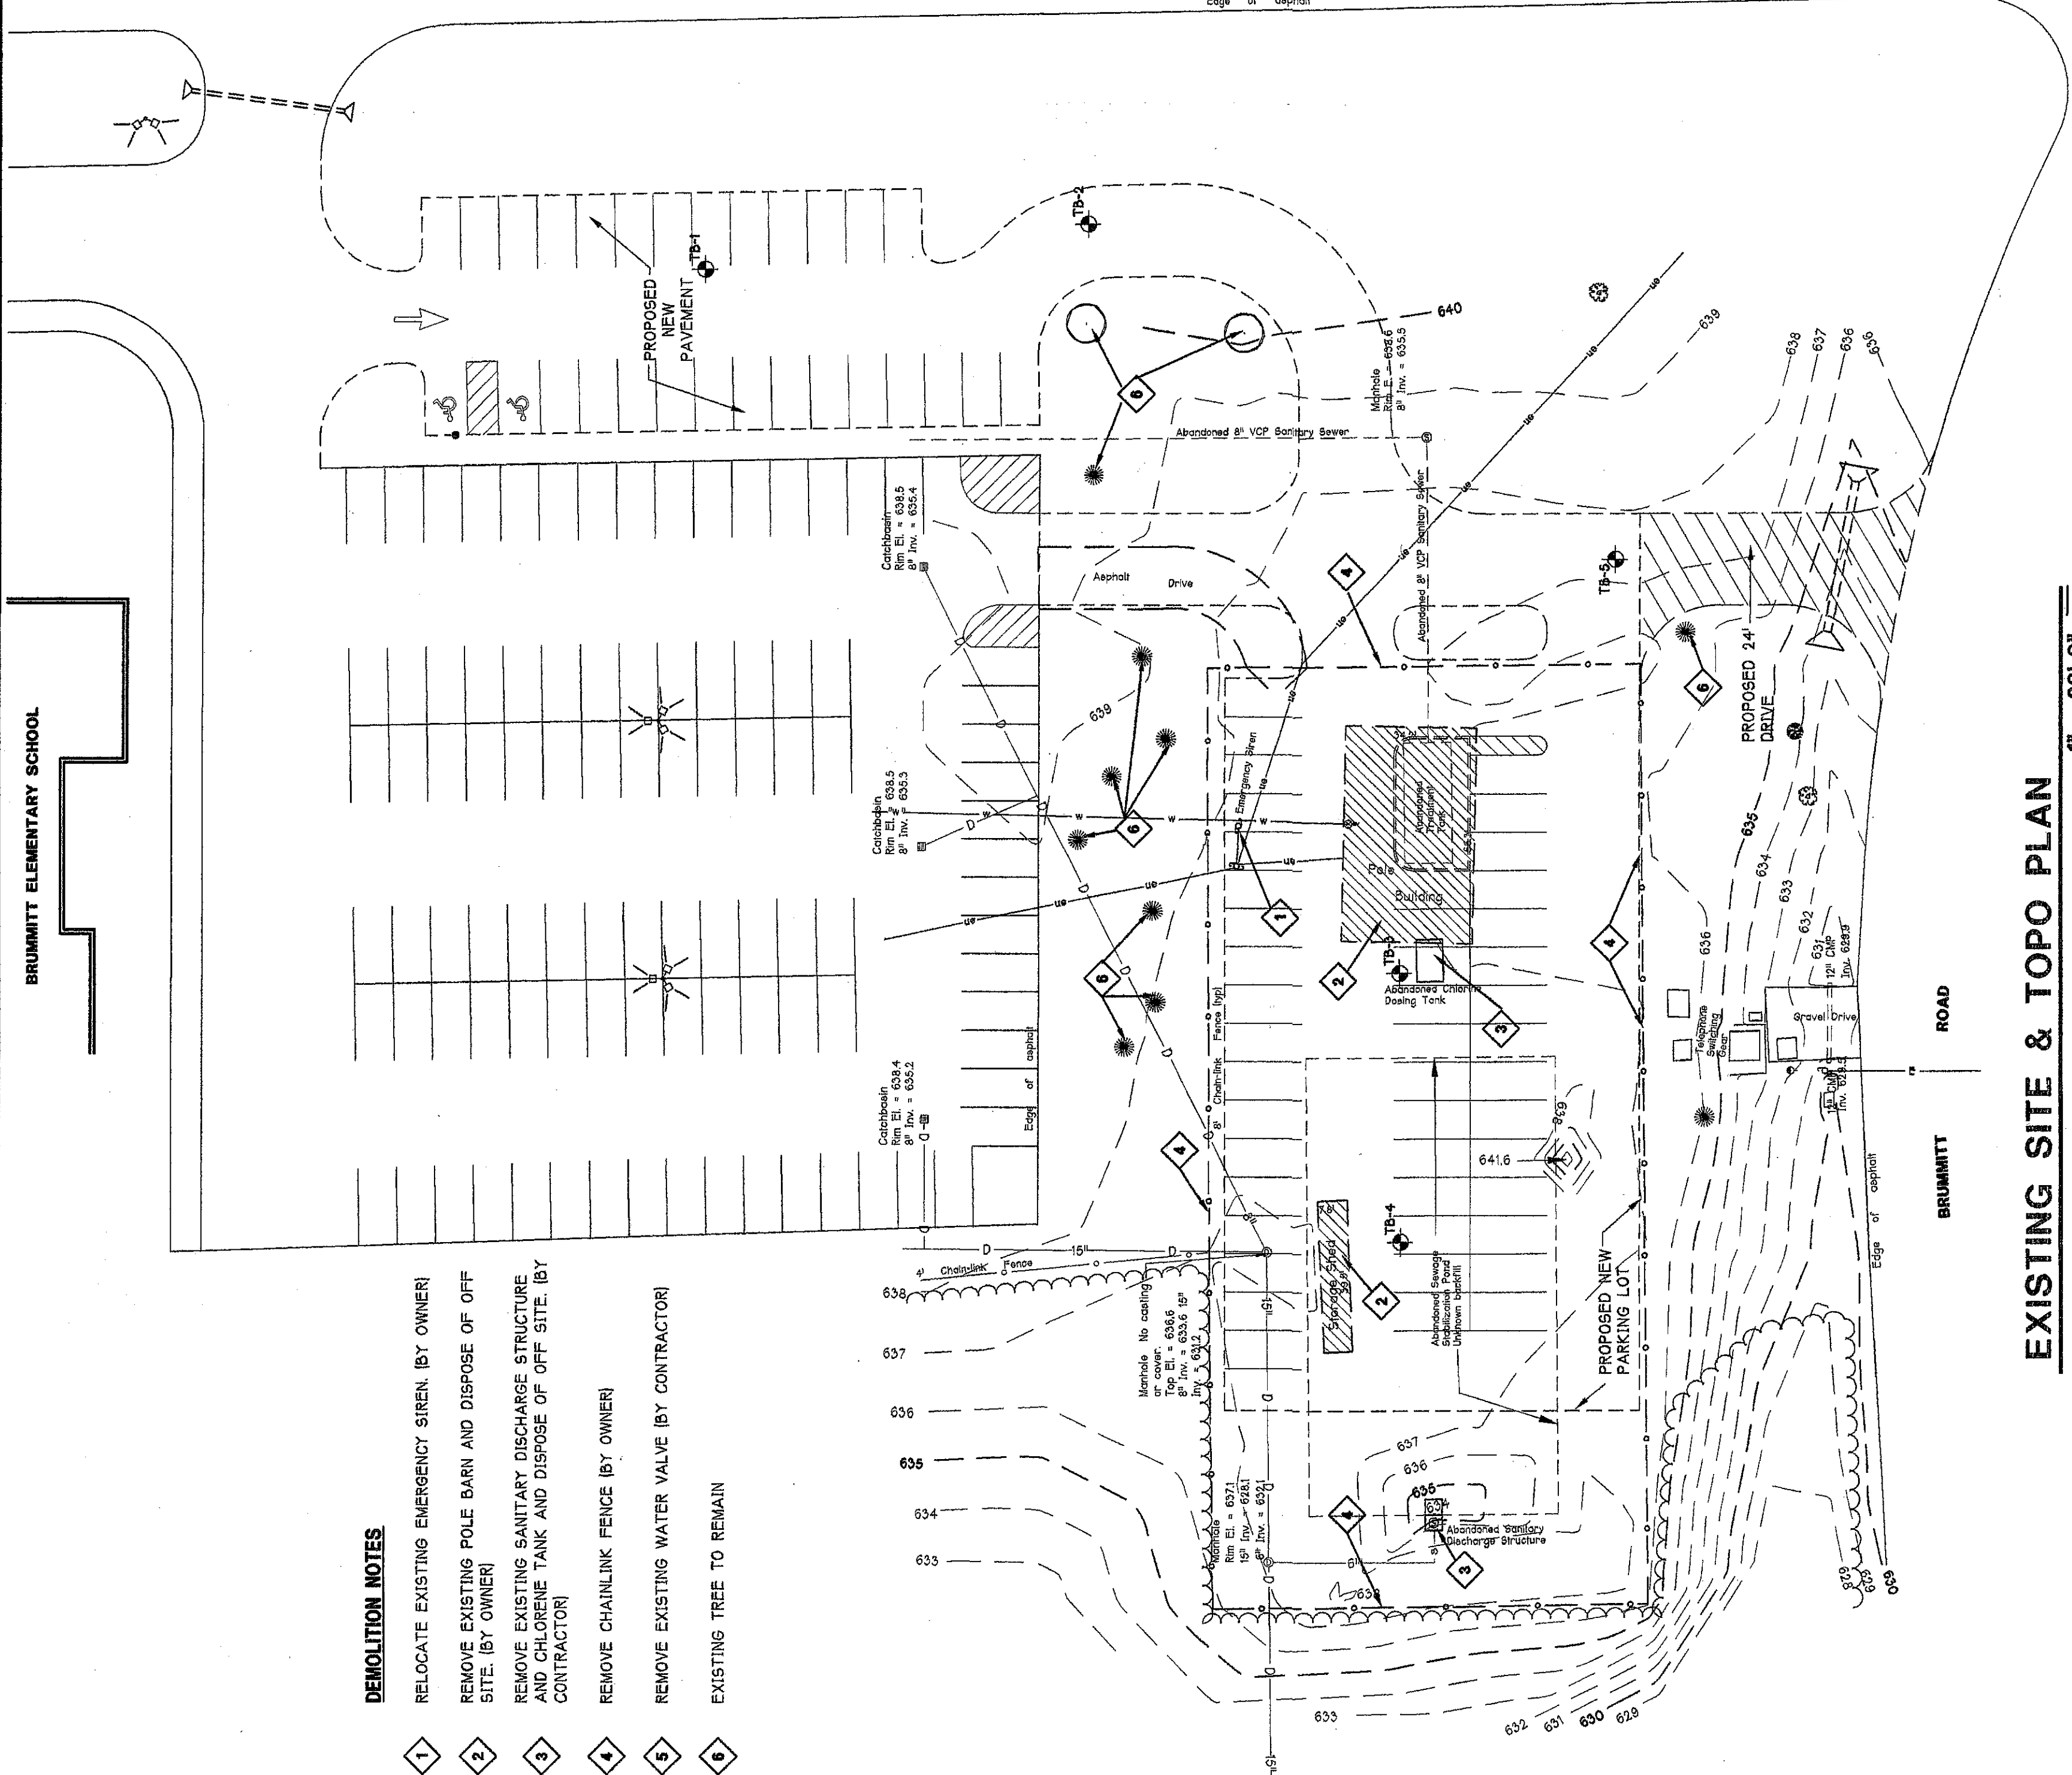

EXISTING SITE & TOPO PLAN


1" = 30'-0"

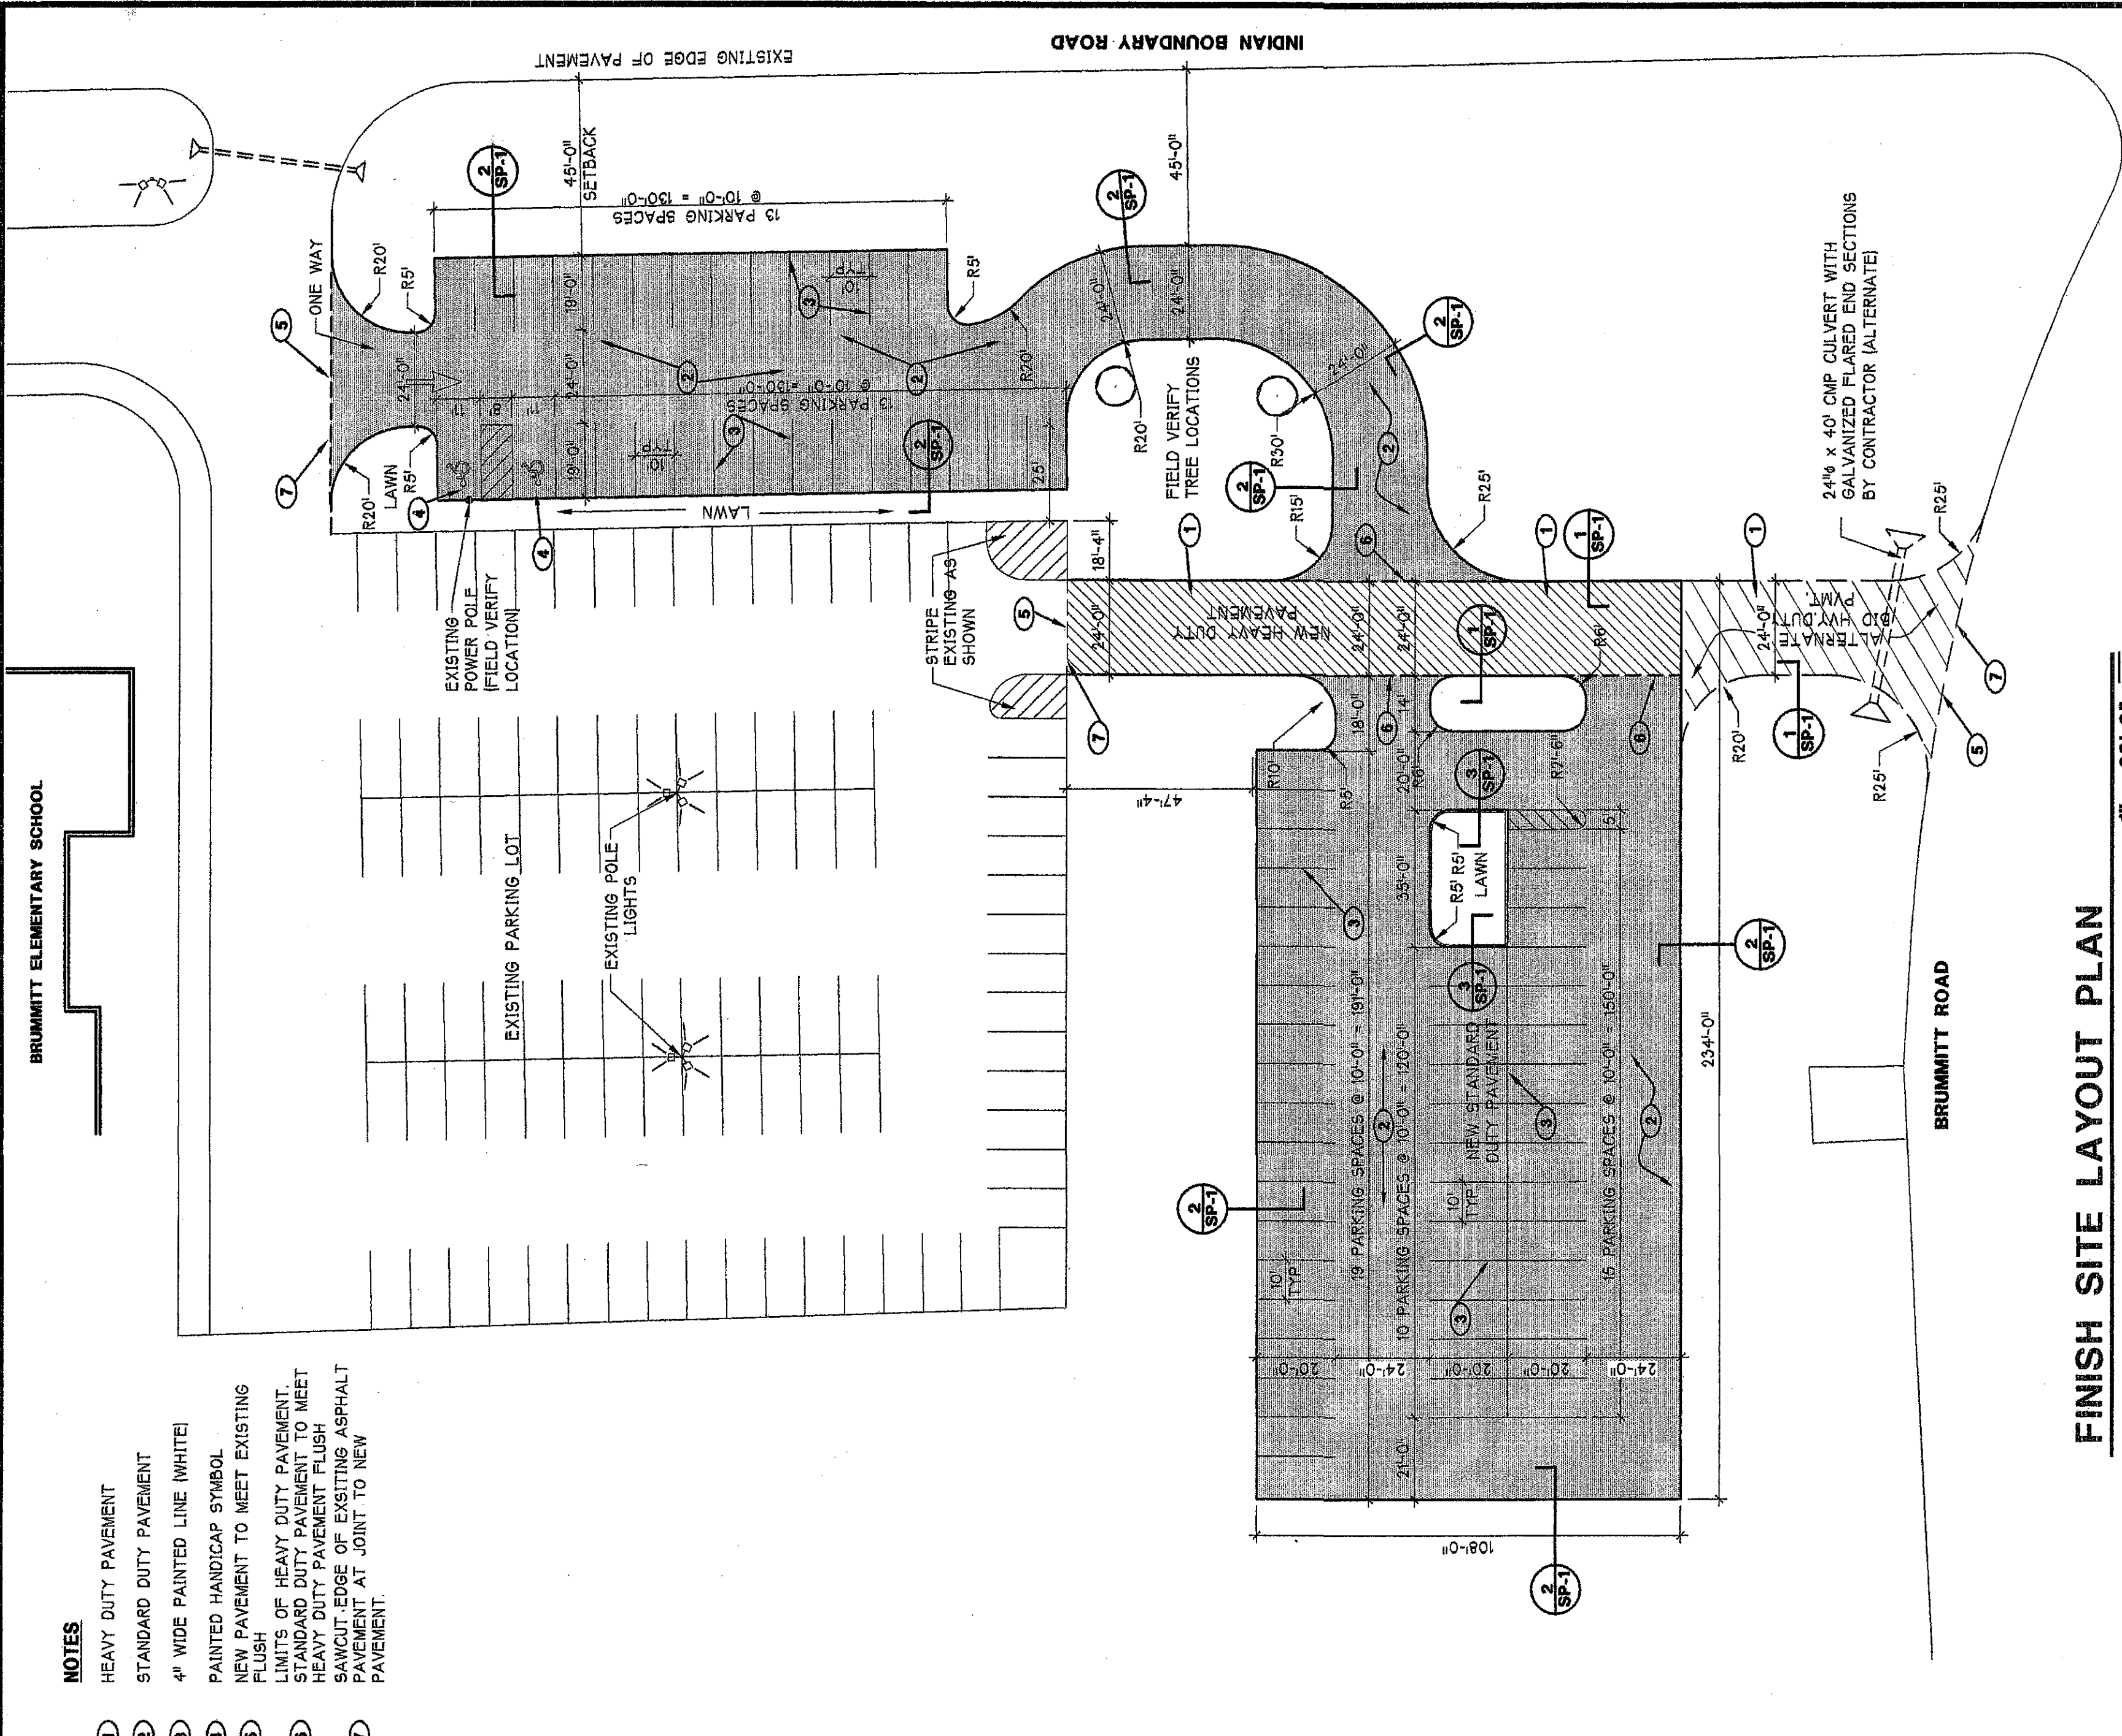


FINISH SITE LAYOUT PLAN

1" = 30'-0"


- NOTES
- 1 HEAVY DUTY PAVEMENT
 - 2 STANDARD DUTY PAVEMENT
 - 3 4" WIDE PAINTED LINE (WHITE)
 - 4 PAINTED HANDICAP SYMBOL
 - 5 NEW PAVEMENT TO MEET EXISTING
 - 6 FLUSH OF HEAVY DUTY PAVEMENT
 - 7 STANDARD DUTY PAVEMENT TO MEET
 - 8 HEAVY DUTY PAVEMENT FLUSH
 - 9 SAWCUT EDGE OF EXISTING ASPHALT PAVEMENT AT JOINT TO NEW PAVEMENT.

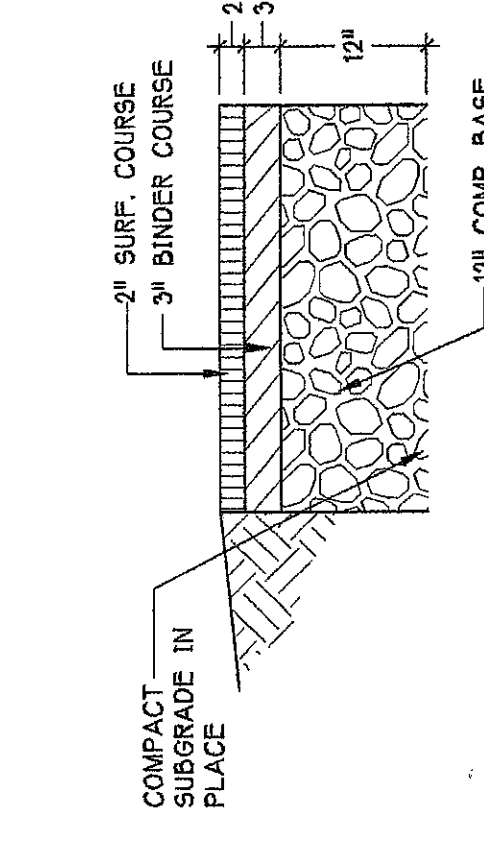


1 HWY. DUTY PVMT. @ GRADE
SP-1 3/4" = 1'-0"

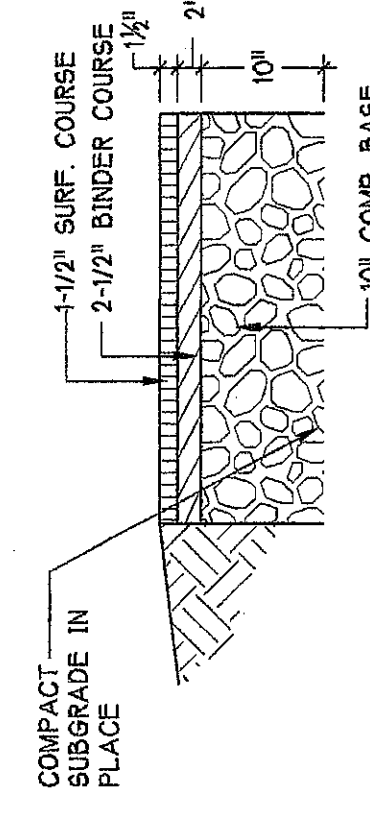


2 STD. DUTY PVMT. @ GRADE
SP-1 3/4" = 1'-0"

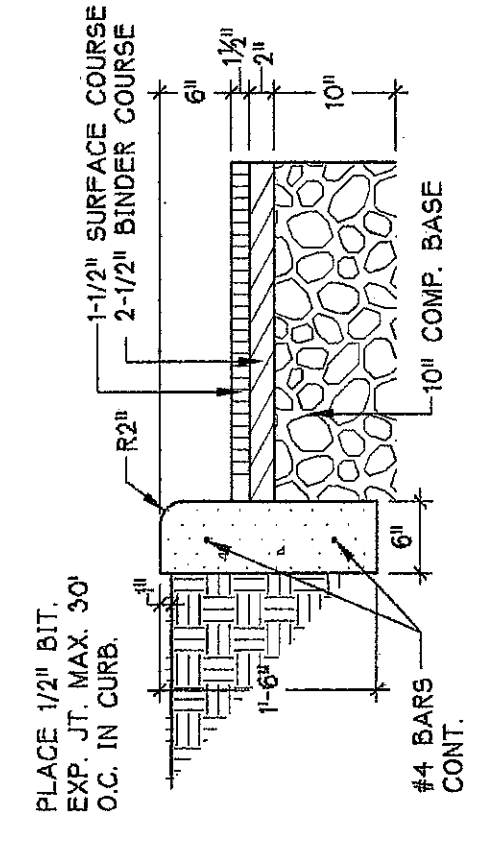

3 STD. DUTY PVMT. @ CURB*
SP-1 3/4" = 1'-0"

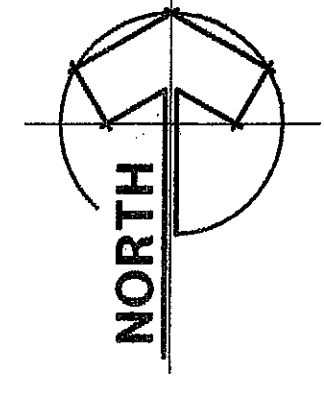

HOLEY MOLEY SAYS
"DIG SAFELY"

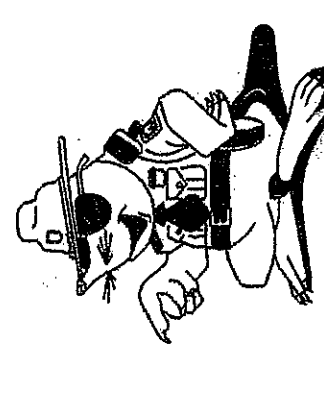

"IT'S THE LAW"
CALL 2 WORKING DAYS BEFORE YOU DIG
1-800-382-5544
CALL TOLL FREE
PER INDIANA STATE LAW 12B-1-38
IF YOU ARE NOT A LICENSED CONTRACTOR
WITHOUT NOTIFYING THE UNDERGROUND
UTILITY SERVICE TWO (2) WORKING
DAYS BEFORE COMMENCING WORK.

07-SP-01

