


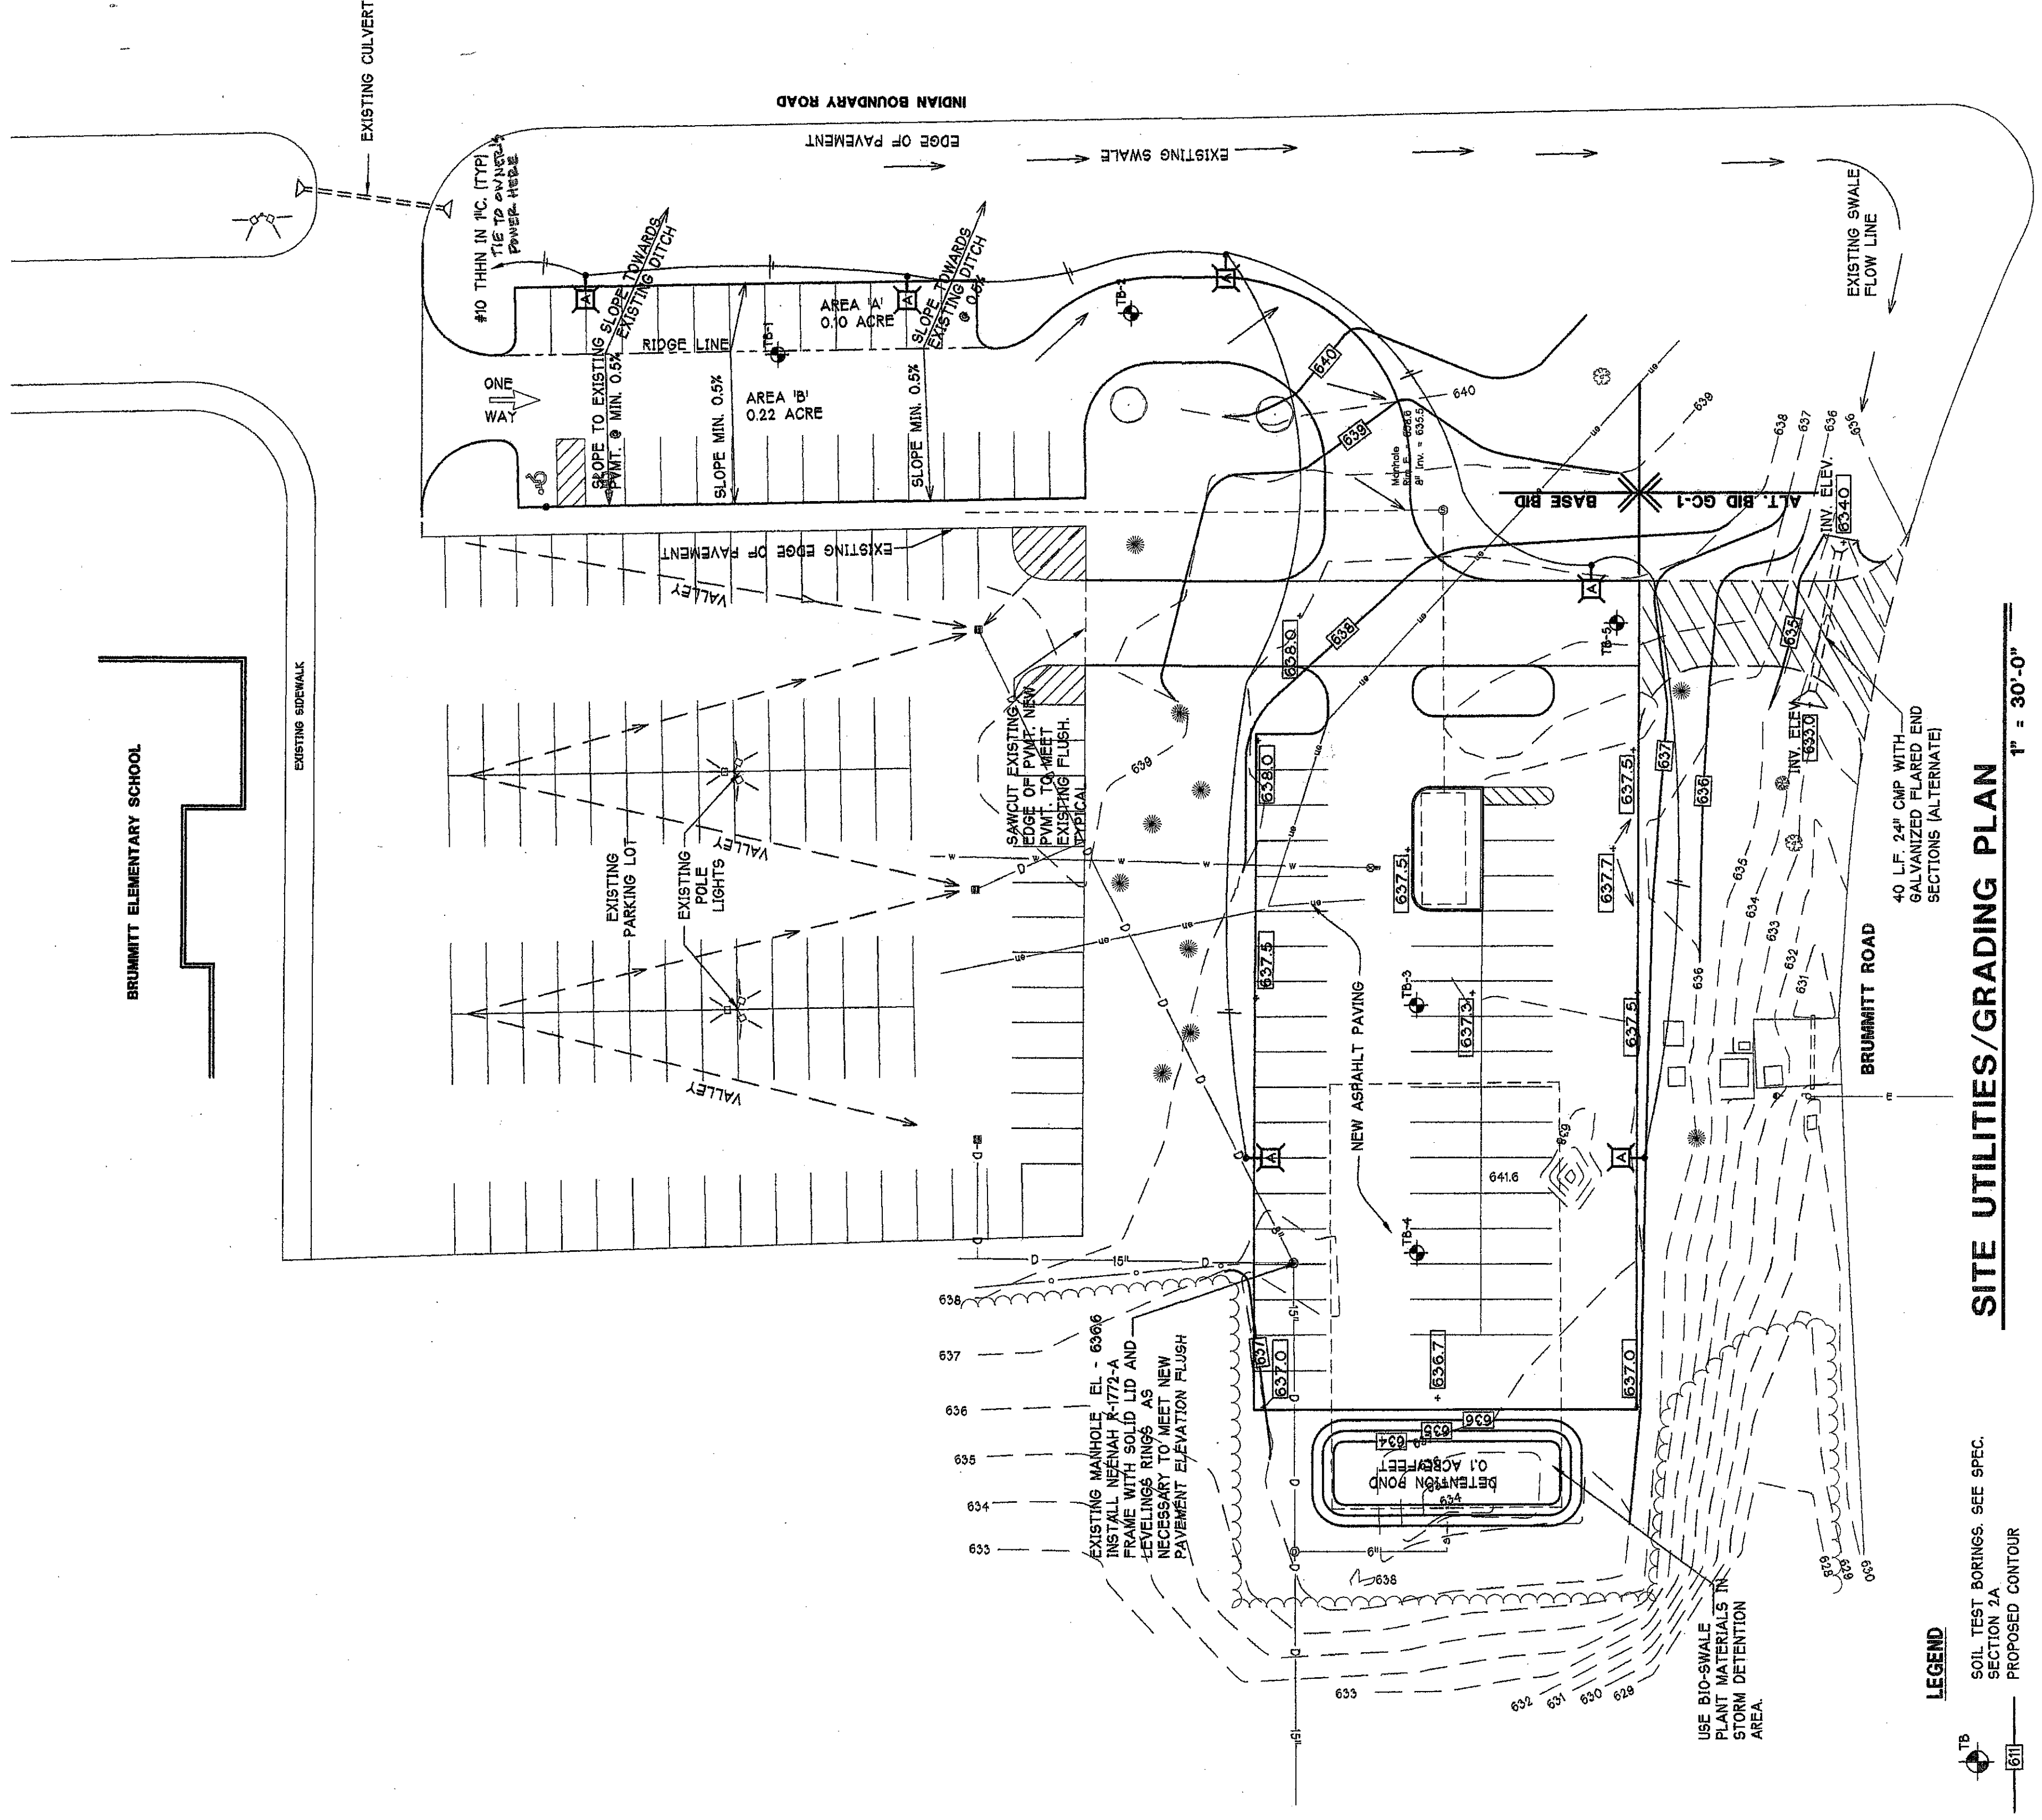


LIGHTING FIXTURE SCHEDULE								
SYMBOL	DESCRIPTION	LAMP		VOLT	MOUNTING	CEILING TYPE	MANUFACTURER	REMARKS
		#	TYPE					
	ARCHITECTURAL CUTOFF FIXTURE WITH DIECAST ALUMINUM HOUSING, GASKETED DOWN, TEMPERED GLASS LENS, DIMMER AND PHOTOMETRIC DISTRIBUTION OPTICS AND HIGH POWER FACTOR BALLAST.	1	400W PRESSURE SODIUM	-	90° SQUARE STRAIGHT ALUMINUM	NA	GARCOO 618 1 3XL 400HPS XXX XXX	1. COLOR BY ARCHITECT 2. COORDINATE VOLTAGE WITH EXISTING CONDITIONS


NOTES

1. FIXTURES SUBMITTED FOR SUBSTITUTION SHALL BE FURNISHED WITH PHOTOMETRIC DRAWINGS SHOWING ISOPHOTCANDELE DISTRIBUTION OF ALTERNATE FIXTURE PERFORMANCE.

AREA LIGHTING POLE
BASE DETAIL
NOT TO SCALE

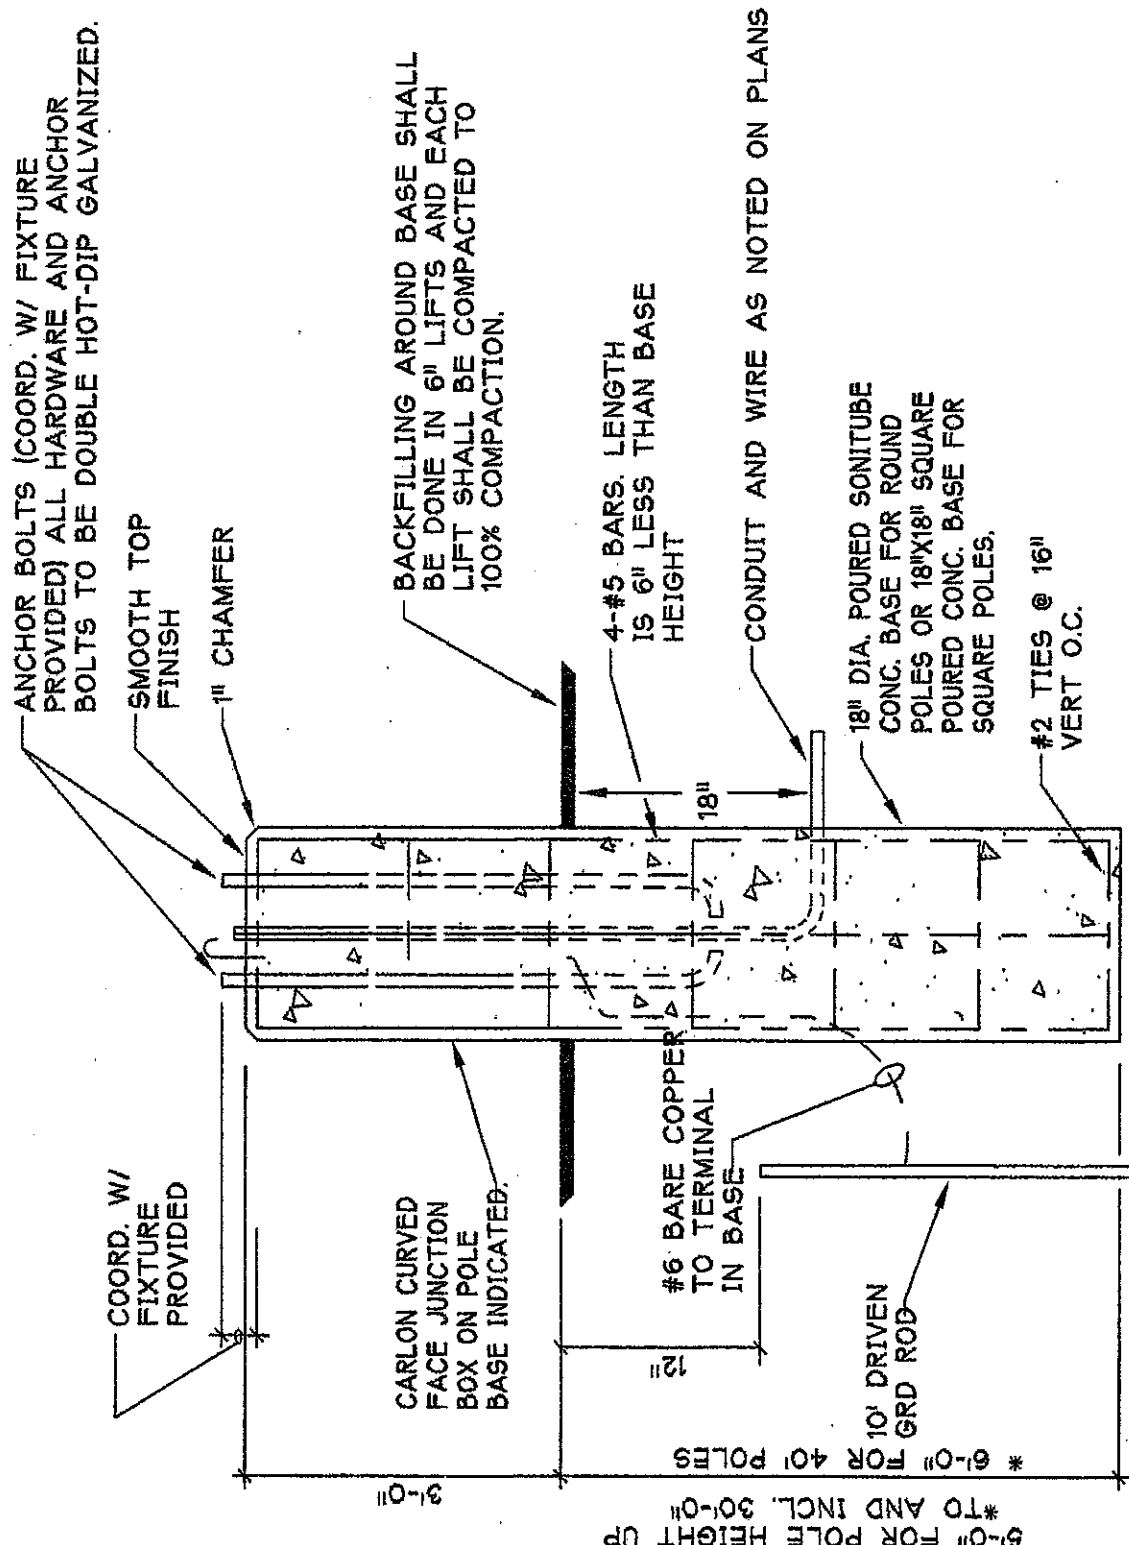

"DIG SAFELY"

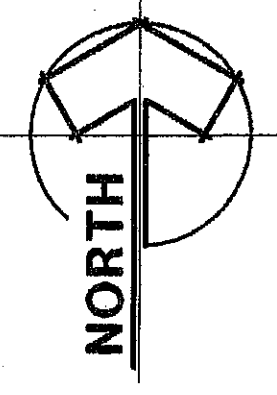

"IT'S THE LAW"
CALL 2 WORKING DAYS BEFORE YOU DIG
1-800-382-5544
CALL TOLL FREE

PER INDIANA STATE LAW IC-14-1-6
IT IS AGAINST THE LAW TO EXCAVATE
WITHOUT NOTIFYING THE UNDERGROUND
LOCATION SERVICE TWO (2) WORKING
DAYS BEFORE COMMENCING WORK.