

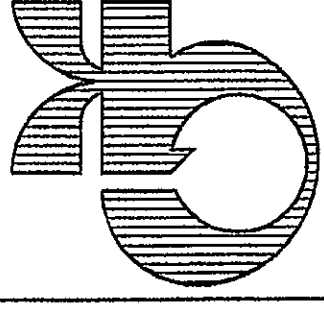
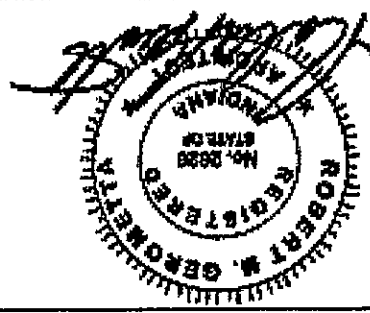


REVISIONS	BY

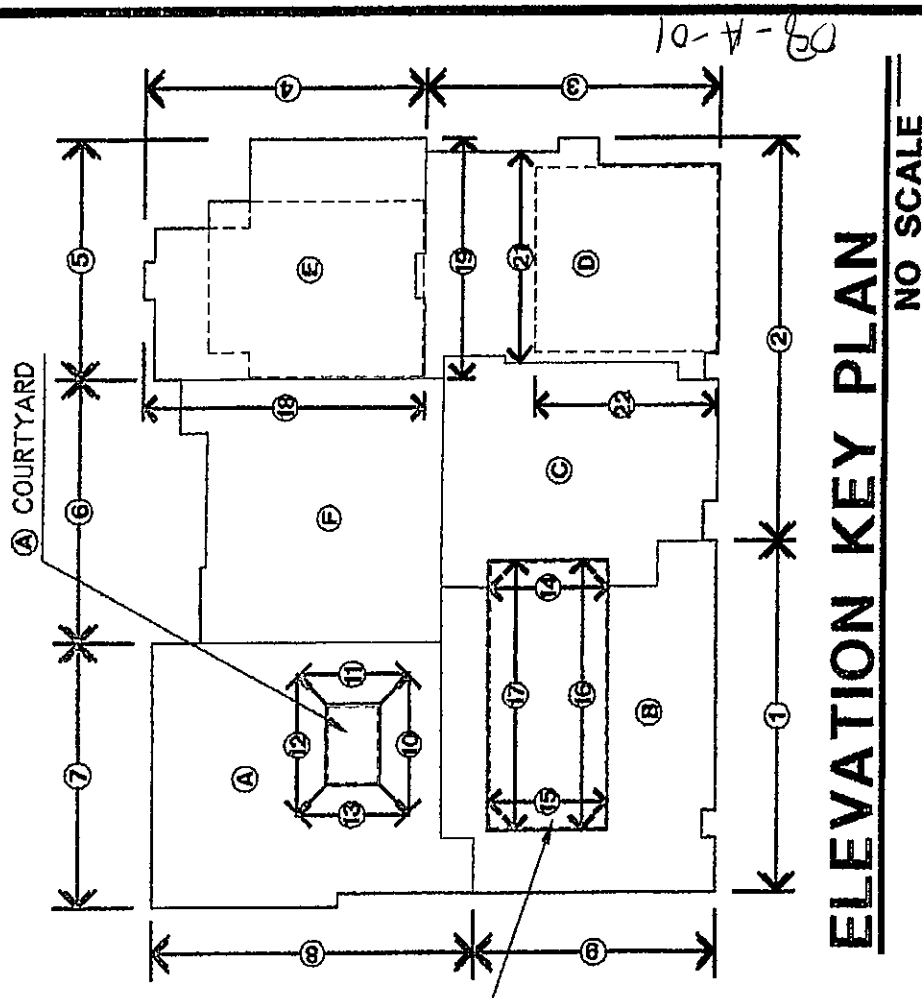

DATE	5-14-08
SCALE	A5 SHOWN
DRAWN	XXX
CHECKED	XXX
SHEET	2811

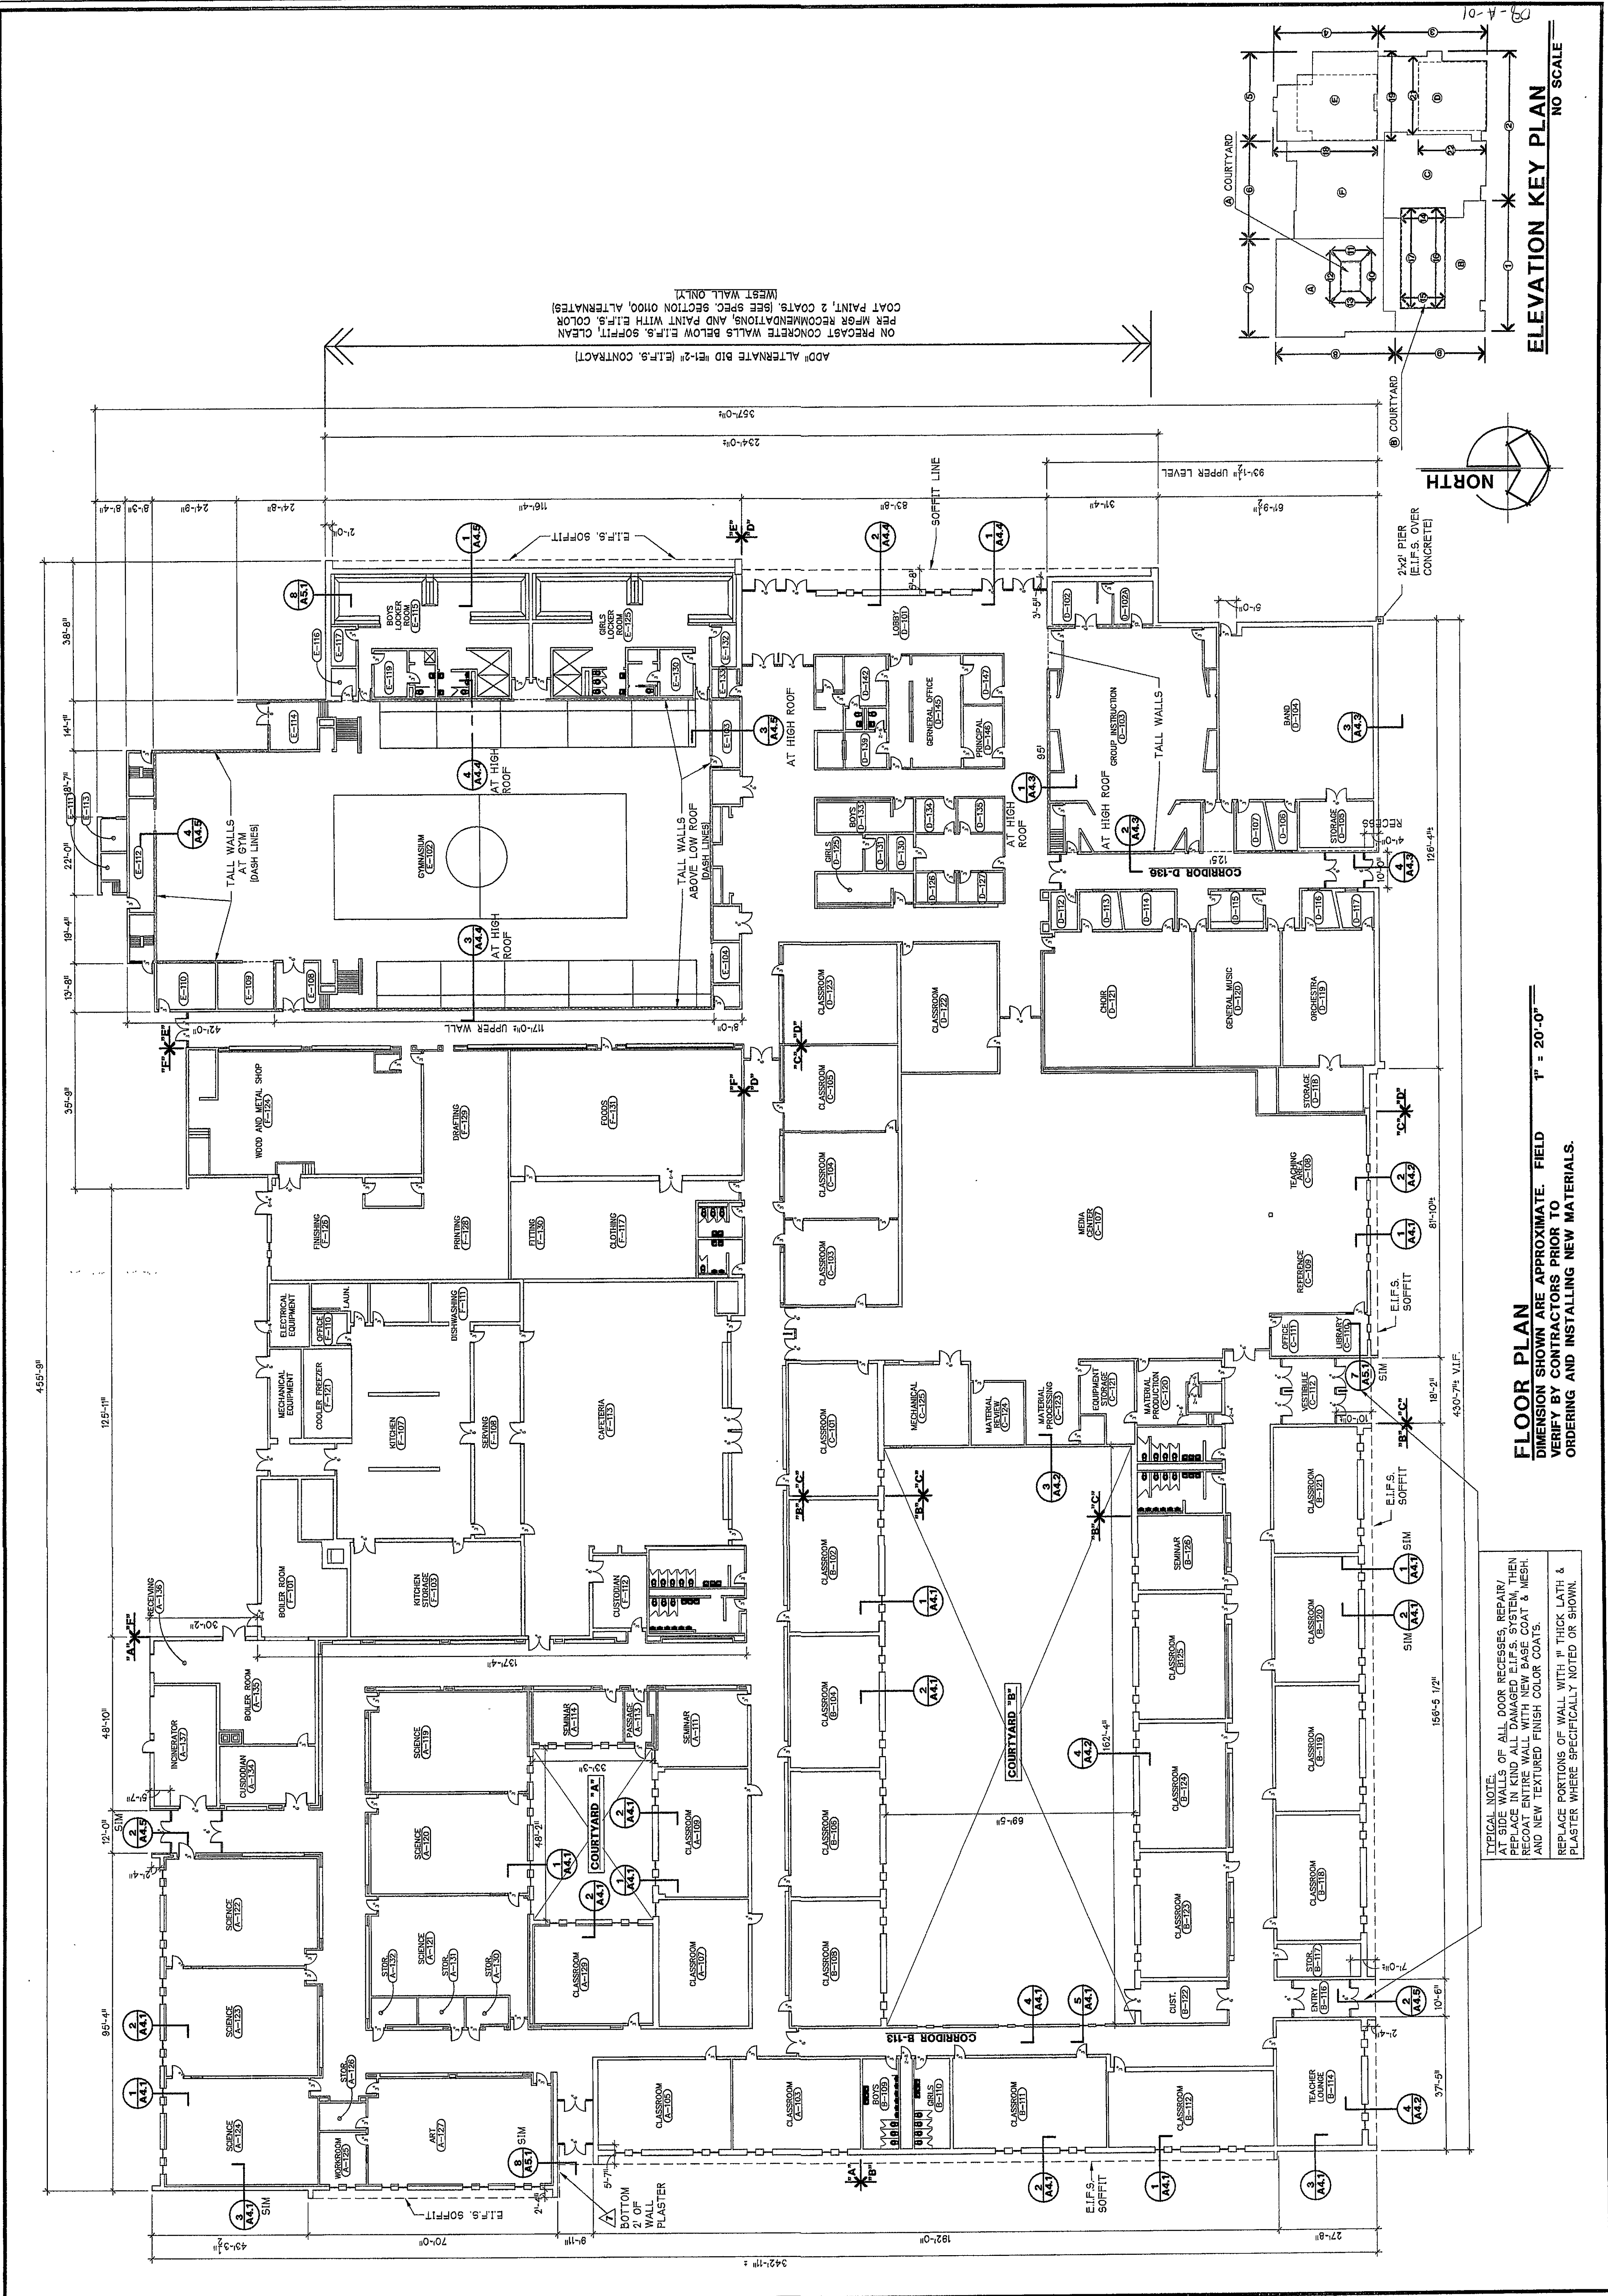

ELEVATION KEY PLAN
NO SCALE

FLOOR PLAN
DIMENSION SHOWN ARE APPROXIMATE. FIELD
VERIFY BY CONTRACTORS PRIOR TO
ORDERING AND INSTALLING NEW MATERIALS.

TYPICAL NOTE:
1. ALL WALLS OF ALL DOOR RECESSES, REPAIR/
REPLACE IN KIND ALL DAMAGED E.I.F.S. SYSTEM, THEN
RECOAT ENTIRE WALL WITH NEW BASE COAT & MESH,
AND NEW TEXTURED FINISH COLOR COATS.
2. REPLACE PORTIONS OF WALL WITH 1" THICK LATH &
PLASTER WHERE SPECIFICALLY NOTED OR SHOWN.

ADP" ALTERNATE BID #E-2" (E.I.F.S. CONTRACT)
ON PRECAST CONCRETE WALLS BELOW E.I.F.S. SOFFIT, CLEAN
PER MFR RECOMMENDATIONS, AND PAINT WITH E.I.F.S. COLOR
COAT PAINT, 2 COATS. (SEE SPEC. SECTION 0900, ALTERNATES)
(WEST WALL ONLY)