

REVISIONS	BY

BUILDING ELEVATIONS

LIBERTY INTERMEDIATE SCHOOL - EXTERIOR WALL RENOVATION

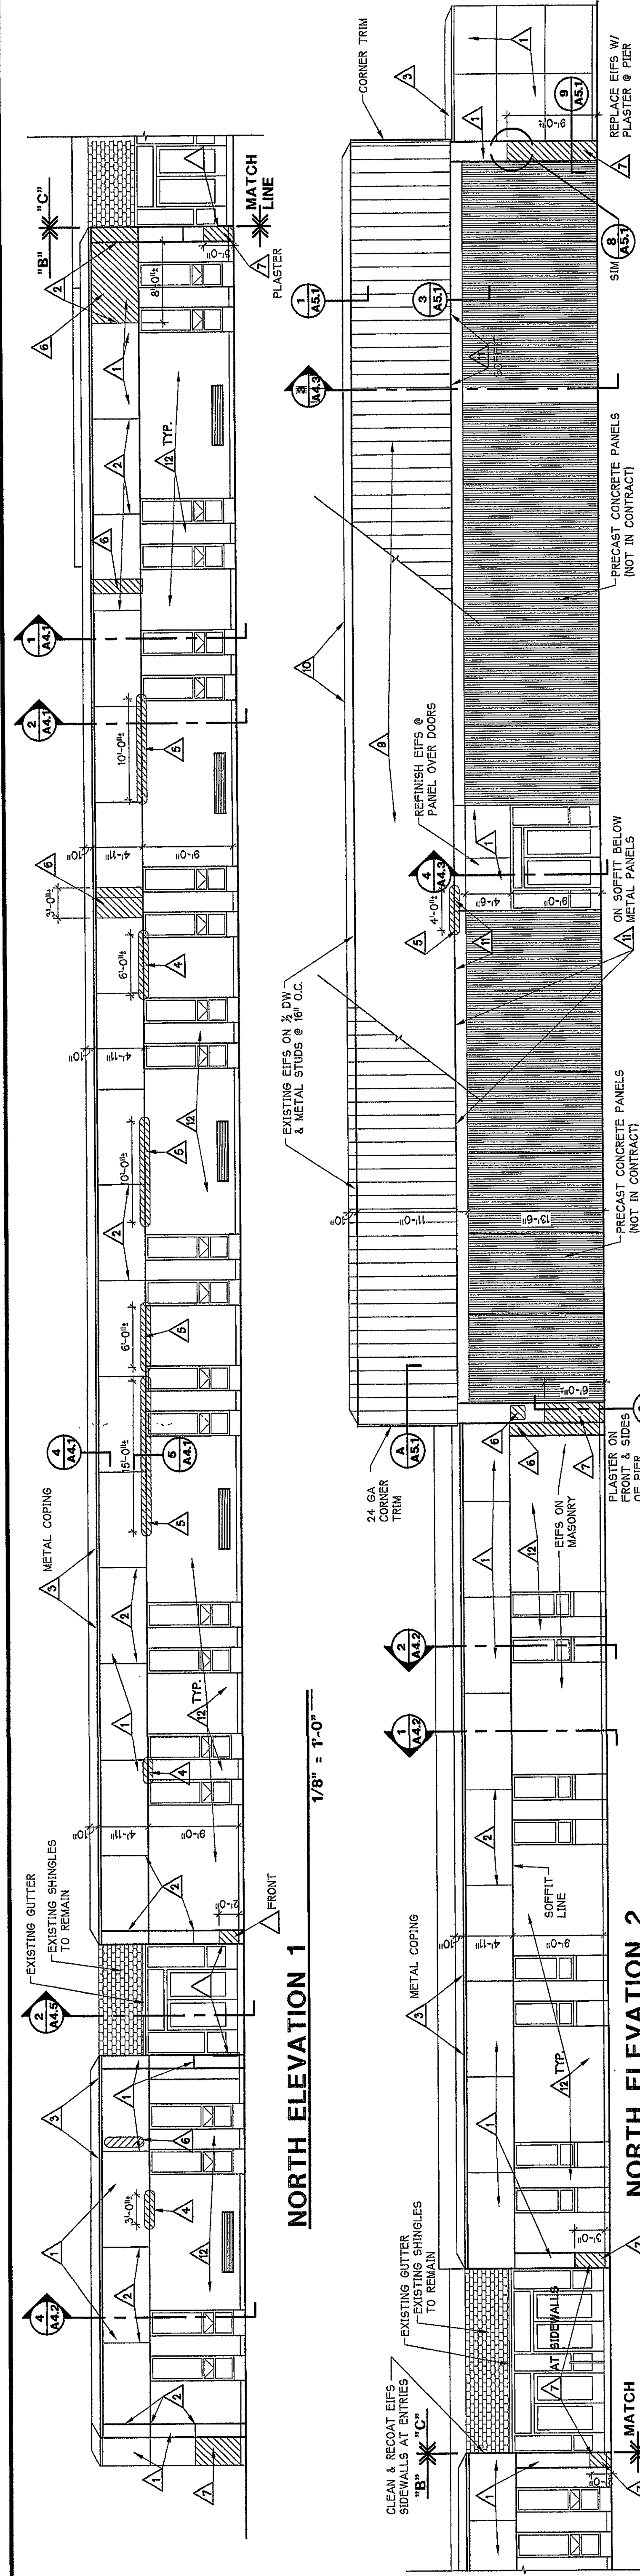
50 WEST 900 NORTH
CHESTERSTON, INDIANA

Gerometta & Kinel architects, inc.
Chesterston, Indiana

DATE	5-14-08
SCALE	AS SHOWN
DRAWN	CJS
JOB	2811
SHEET	

A2.1

OF ? SHEETS

[illegible]