
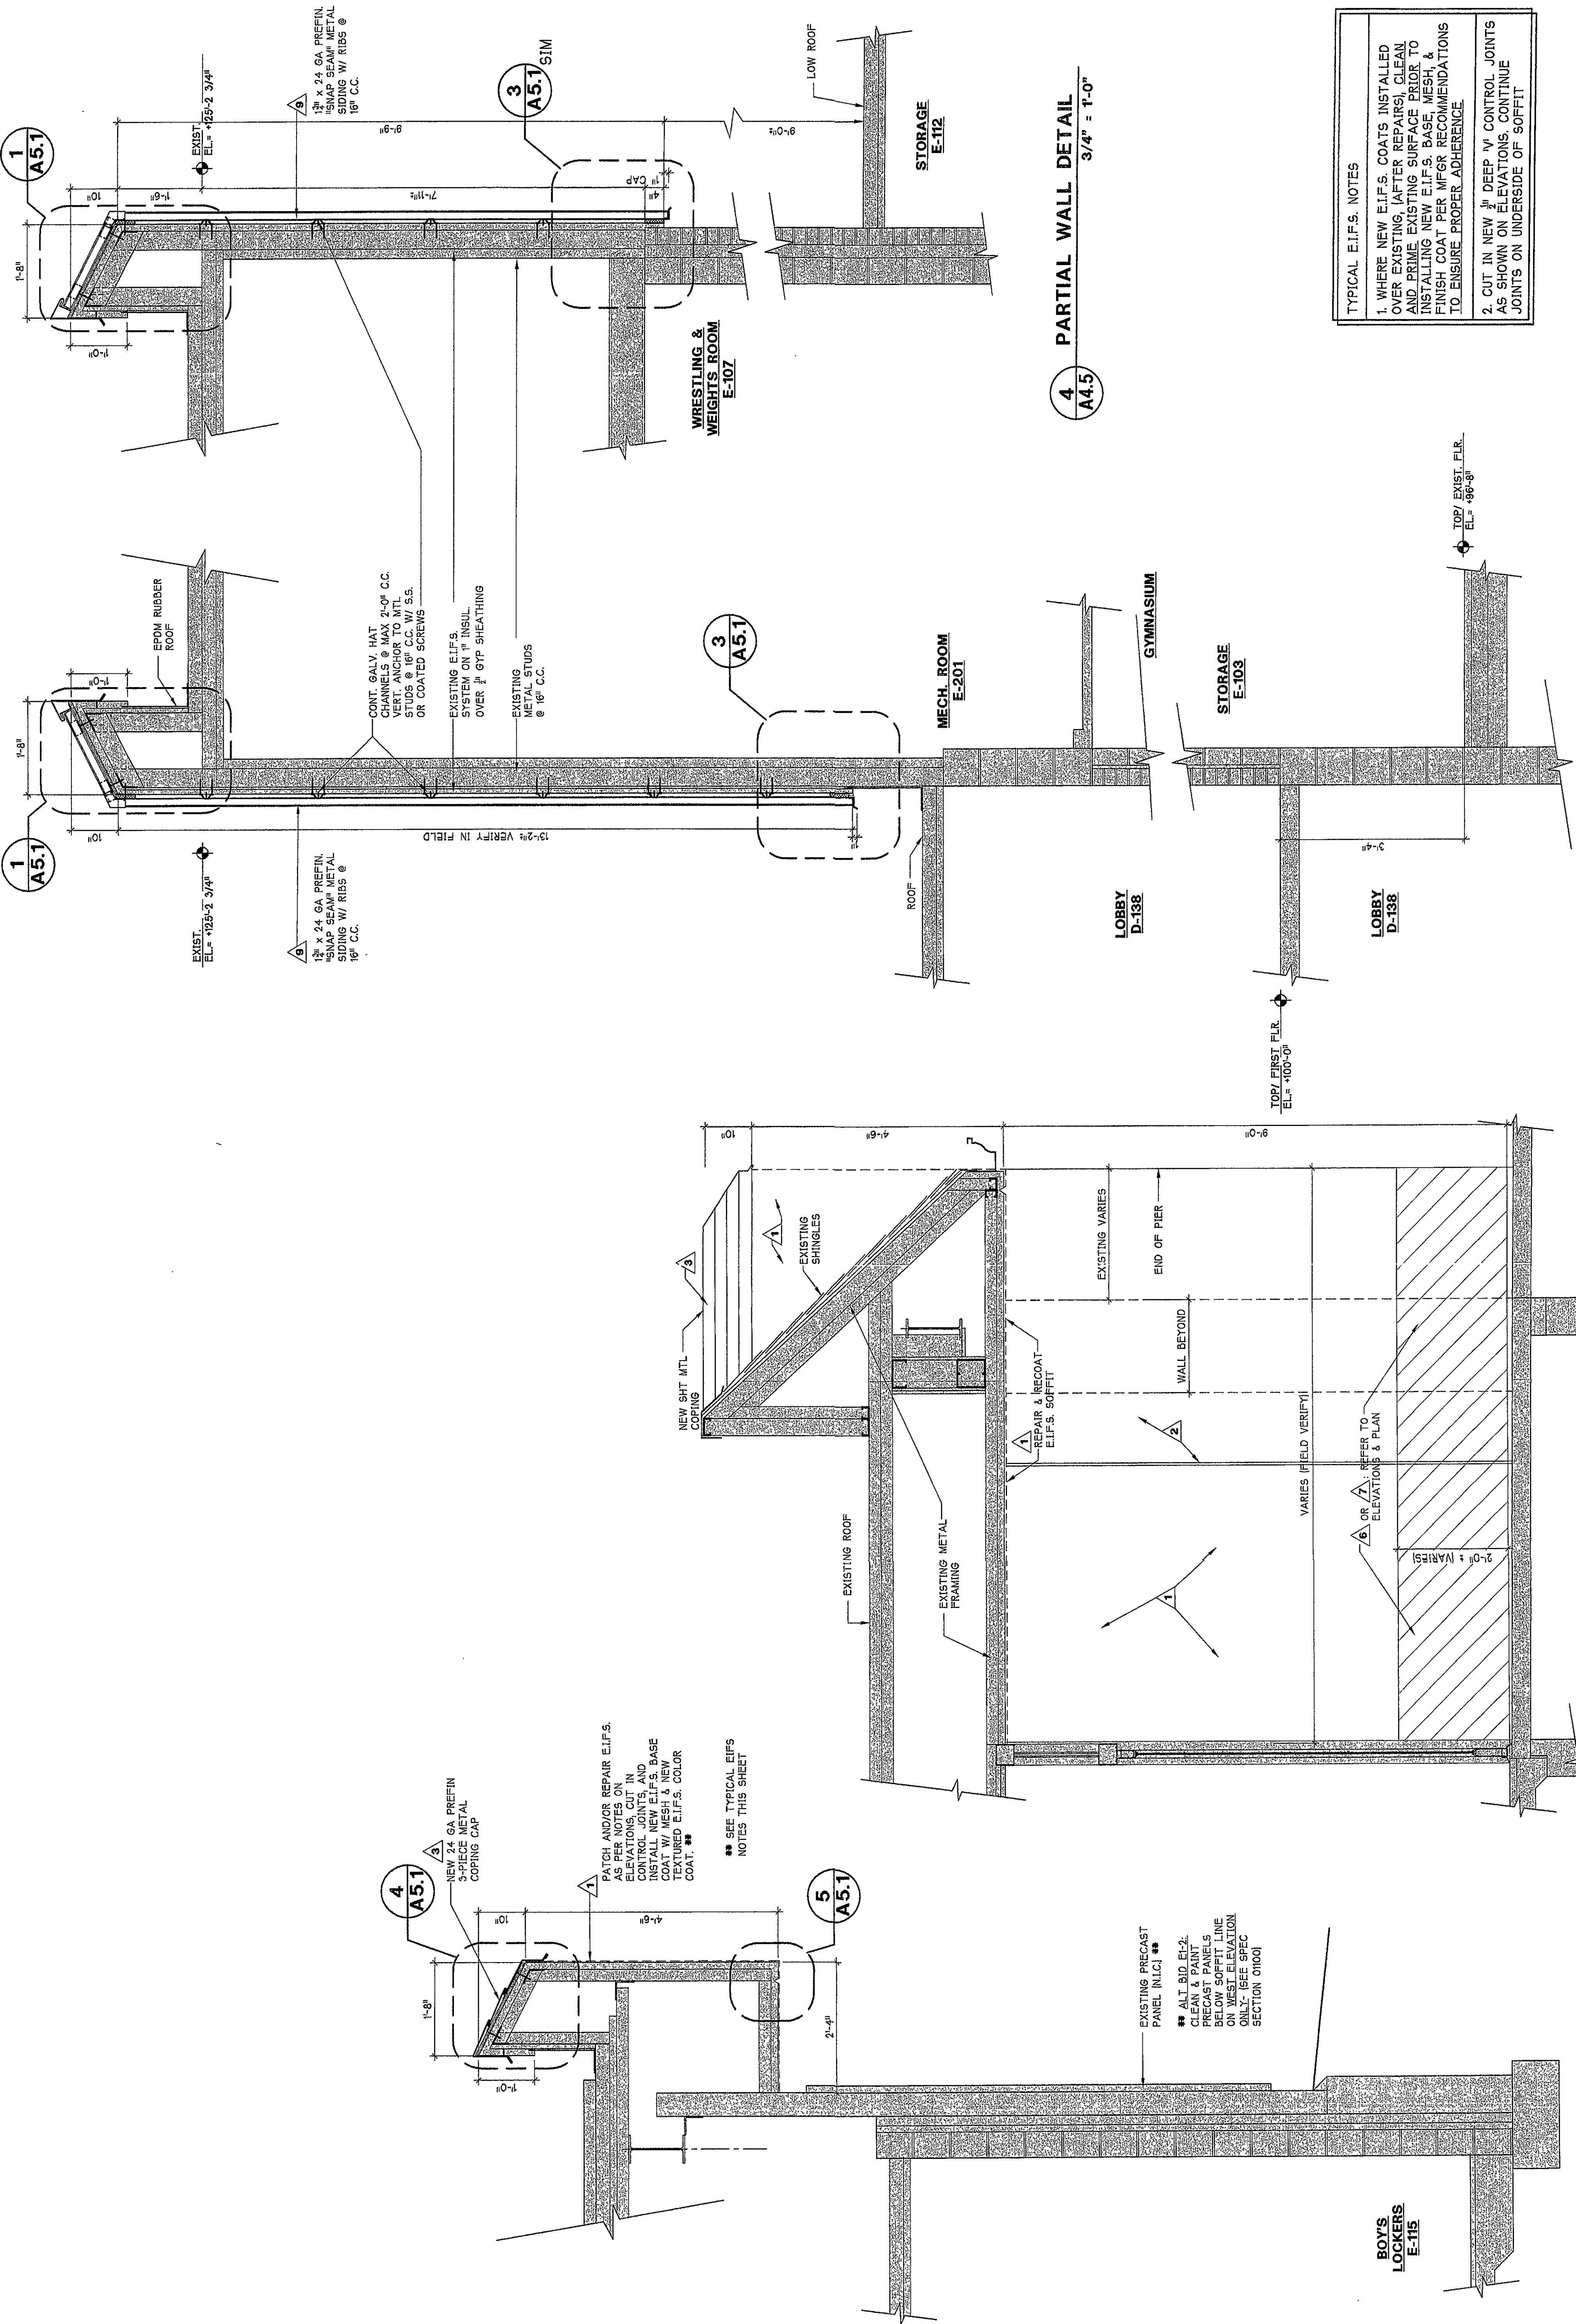


REVISIONS	BY

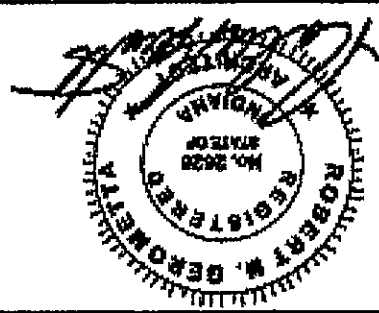

TYPICAL E.I.F.S. NOTES

1. WHERE NEW E.I.F.S. COATS INSTALLED OVER EXISTING, (AFTER REPAIRS), CLEAN AND PRIME EXISTING SURFACE PRIOR TO INSTALLING NEW E.I.F.S. BASE, MESH, & FINISH COAT PER MFG. RECOMMENDATIONS TO ENSURE PROPER ADHERENCE.

2. CUT IN NEW 3/4" DEEP W. CONTROL JOINTS AS SHOWN ON ELEVATIONS. CONTINUE JOINTS ON UNDERSIDE OF SOFFIT.

1 DETAIL
A4.5
3/4" = 1'-0"

2 ENTRY SECTION
A4.5
3/4" = 1'-0"

3 WALL SECTION
A4.5
3/4" = 1'-0"

4 PARTIAL WALL DETAIL
A4.5
3/4" = 1'-0"