



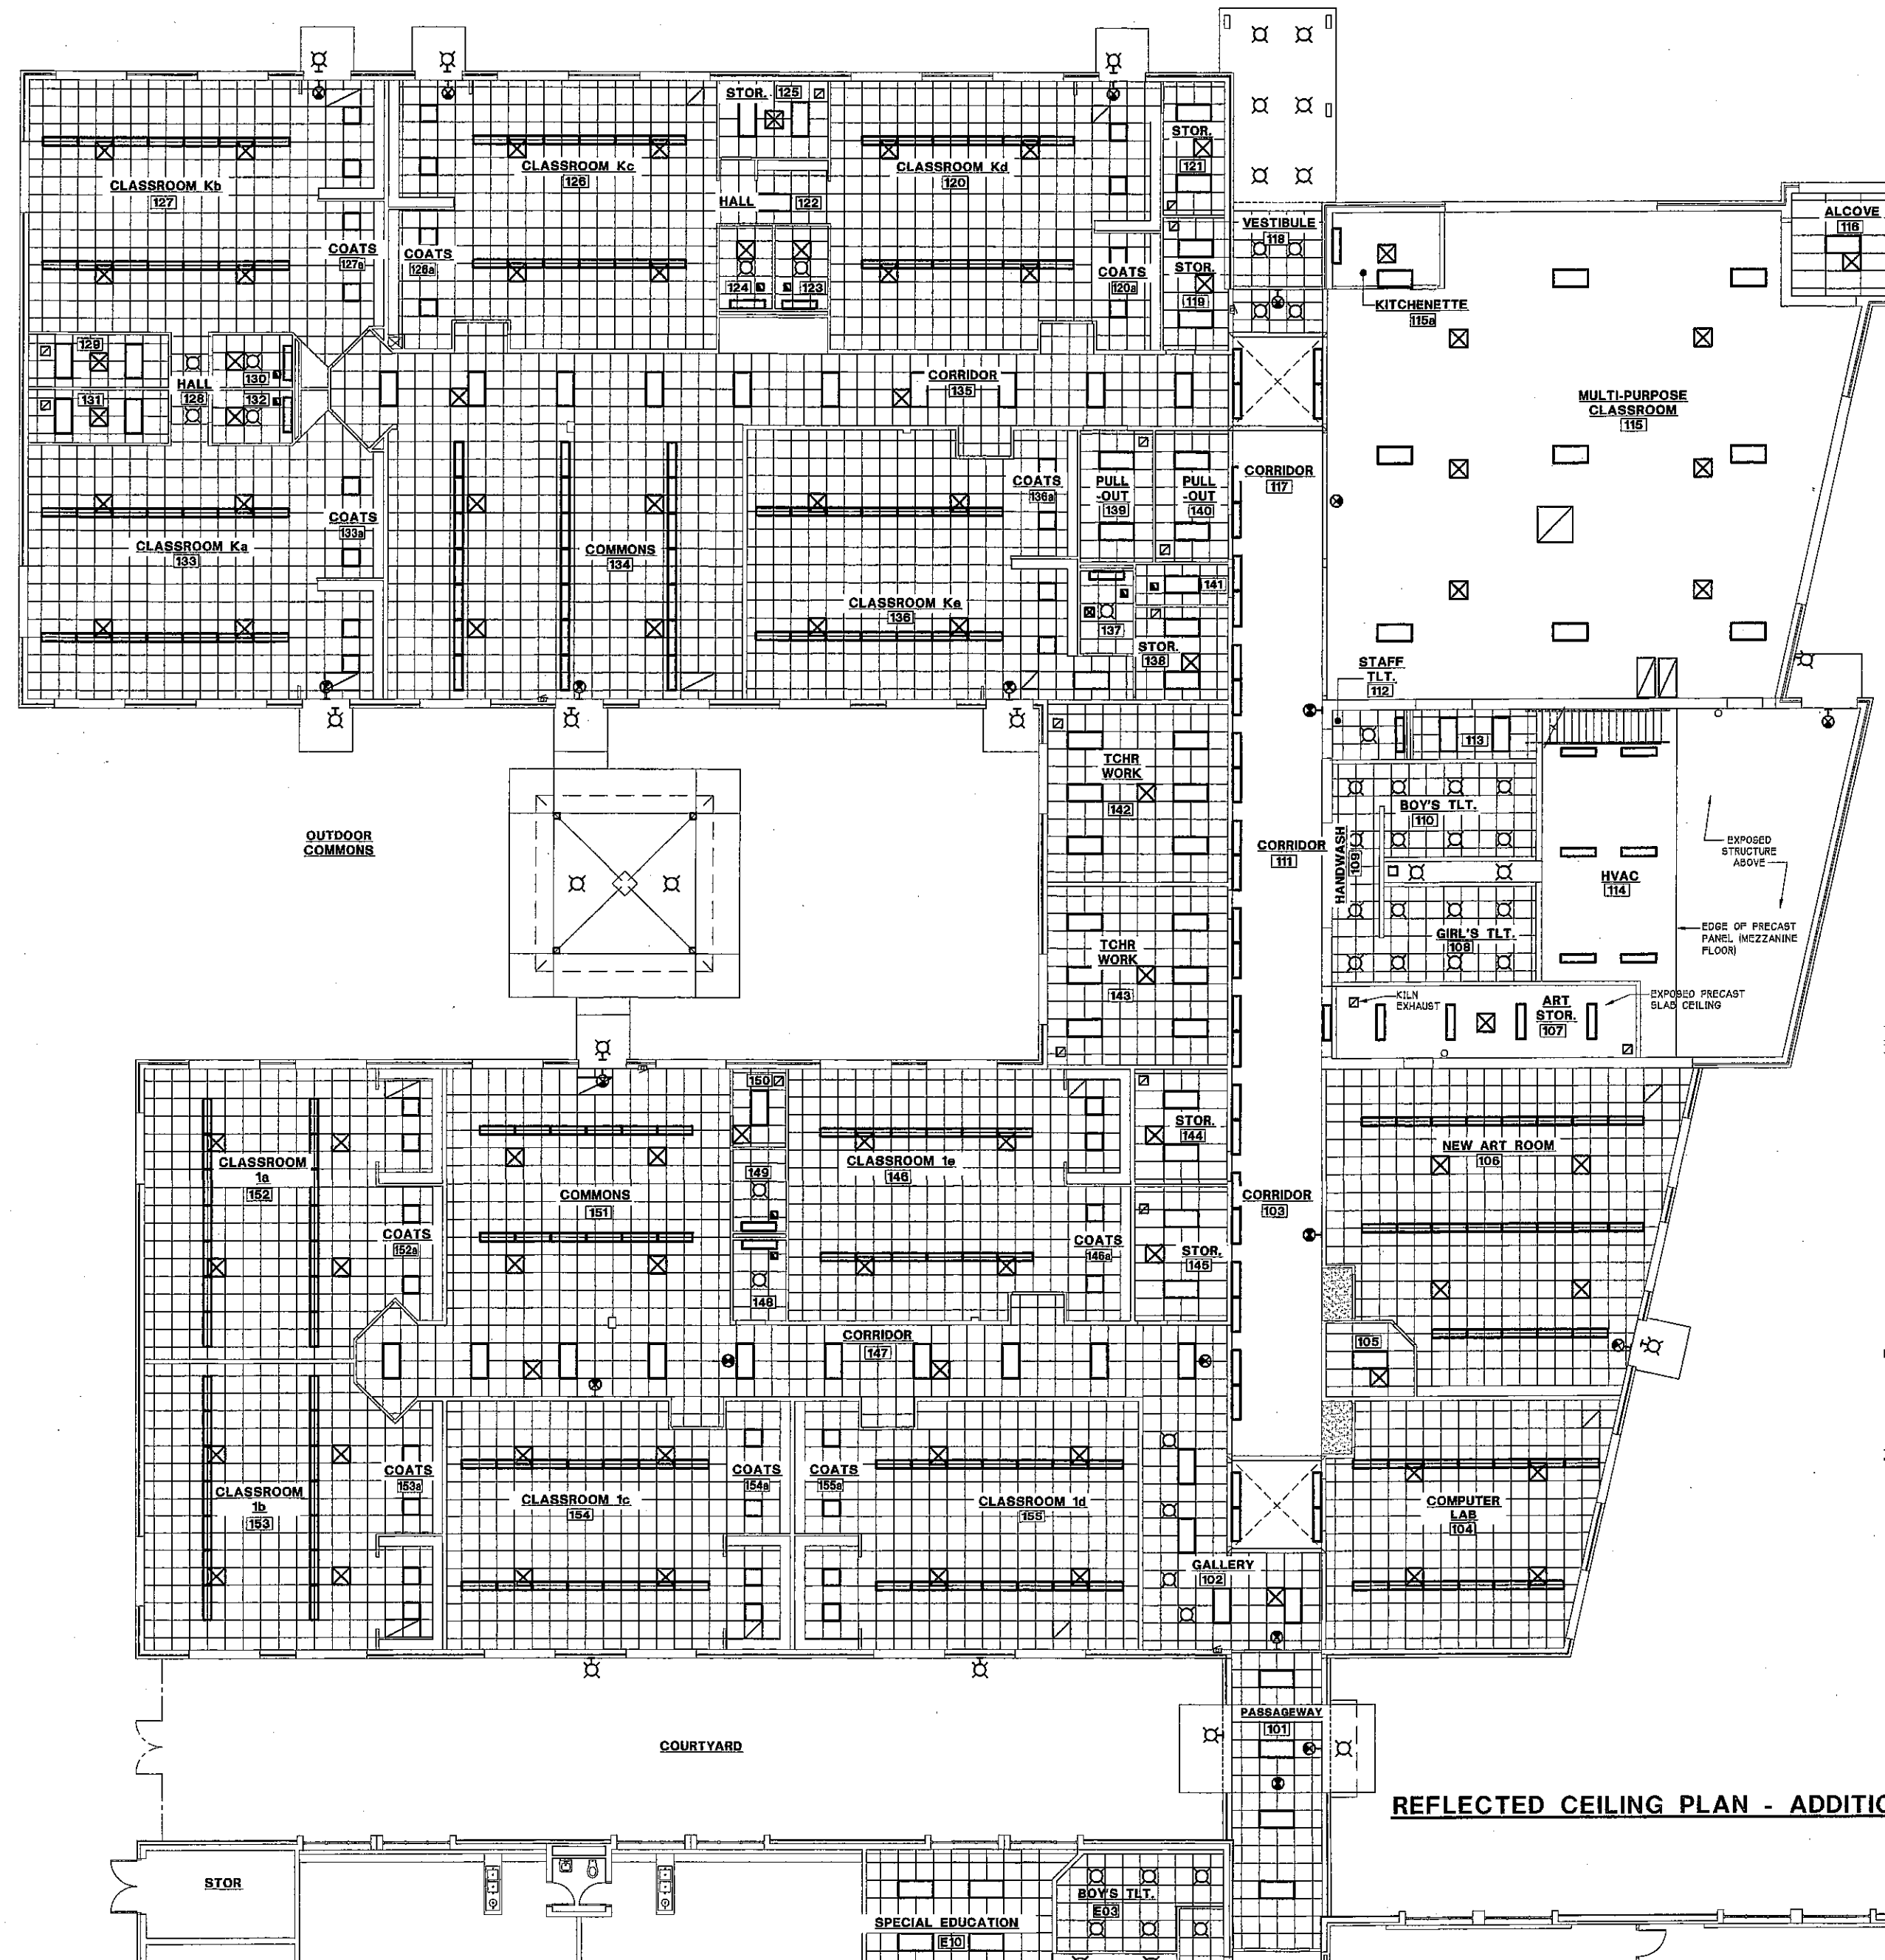


- CEILING NOTES**
- 24"x24" CEILING GRID
(SPEC. SEC. 08500)
- VARIOUS LIGHT FIXTURES REFER TO DRAWING E2.1 & E3.0 FOR SPECIFIC LIGHTING INFORMATION
- EMERGENCY EXIT LIGHT FIXTURE (WALL MOUNTED)
- EMERGENCY EXIT LIGHT FIXTURE (CEILING MOUNTED)
- SUPPLY DIFFUSER
- RETURN GRILLE (SIZES VARY)
- EXHAUST FAN
- NOTE**
IN EXISTING CORRIDORS E101 & E107, MECHANICAL CONTRACTOR SHALL REMOVE EXISTING CEILING TILES AND/OR GRID AS NEEDED.

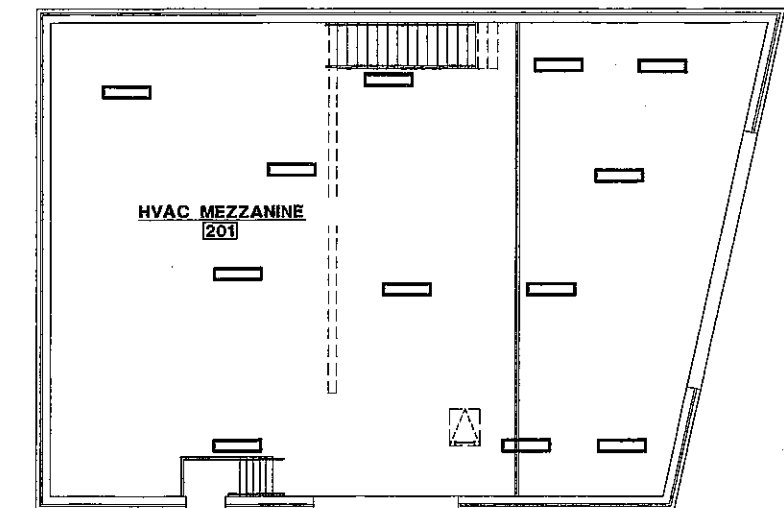


REFLECTED CEILING PLAN - MEZZANINE

1/8" = 1'-0"

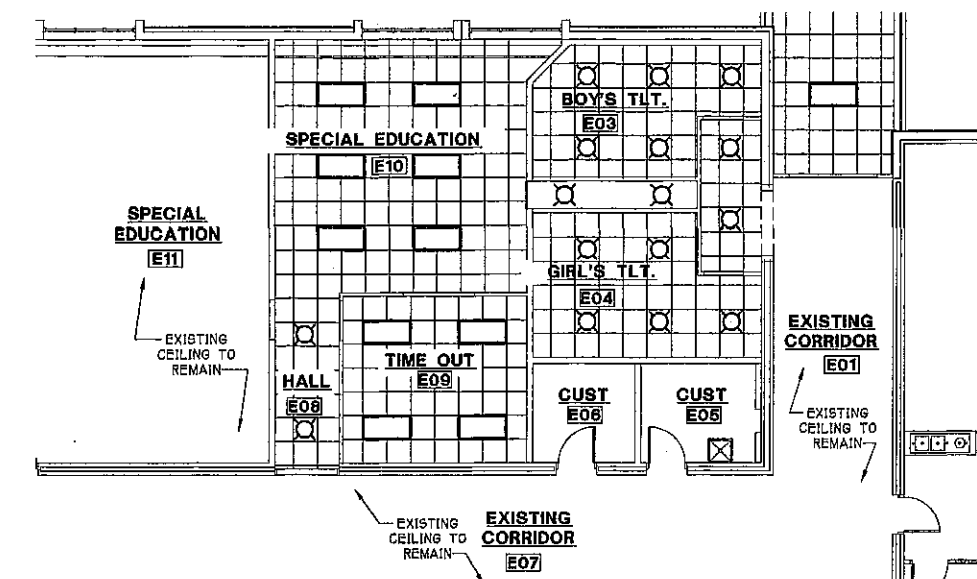

REFLECTED CEILING PLAN - EXISTING BUILDING

1/8" = 1'-0"

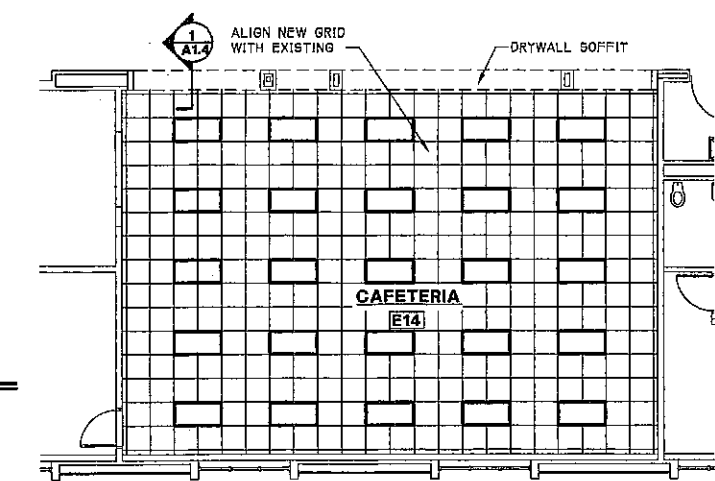

REFLECTED CEILING PLAN - CAFETERIA

1/8" = 1'-0"

REFLECTED CEILING PLAN - ADDITION

1/8" = 1'-0"

