



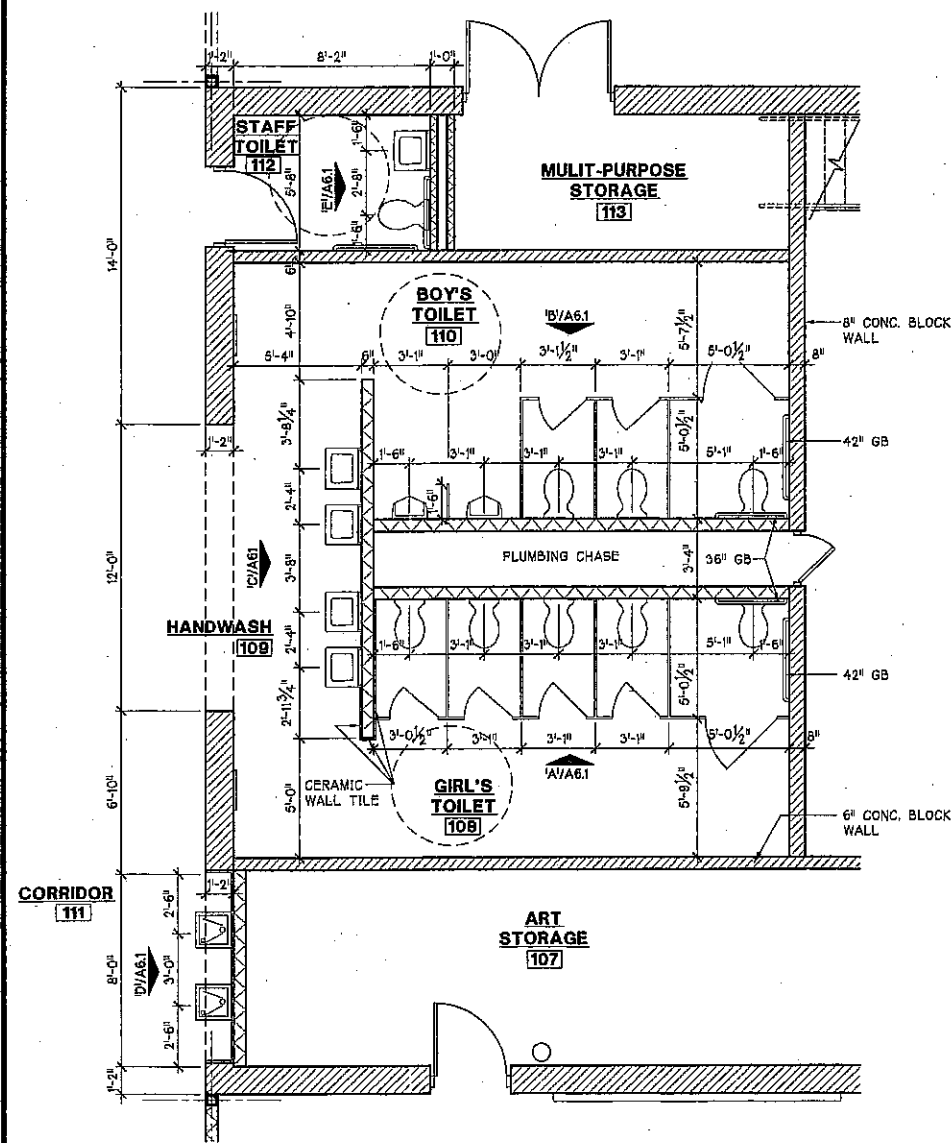







ENLARGED TOILET PLAN

1/4" = 1'-0"

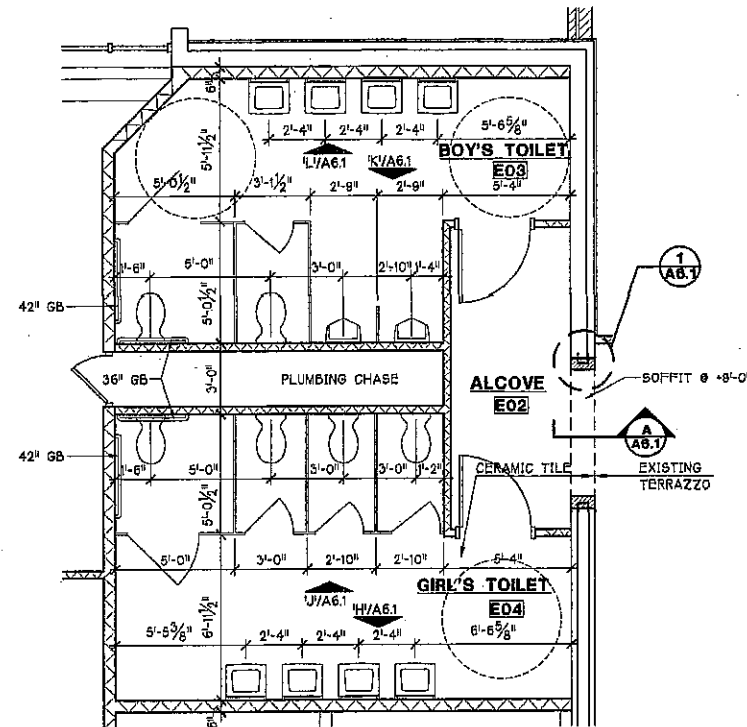

ENLARGED TOILET PLAN

1/4" = 1'-0"

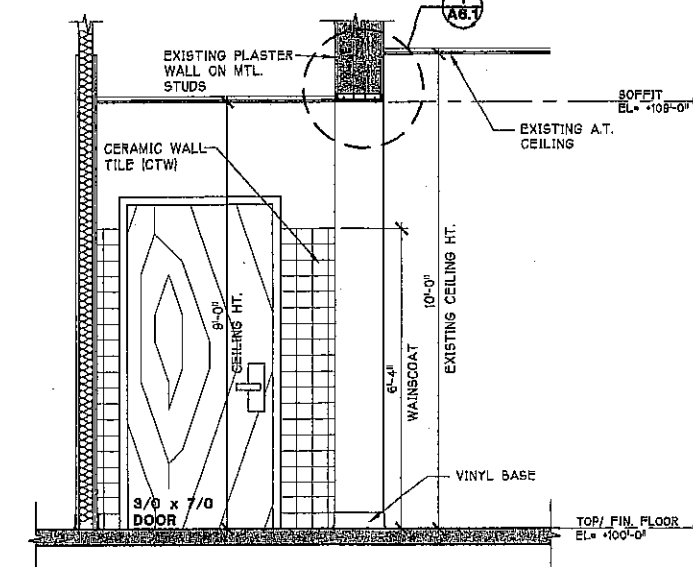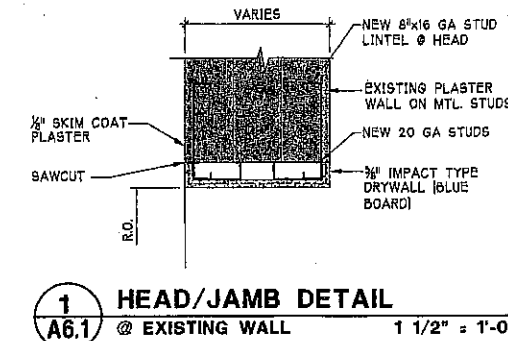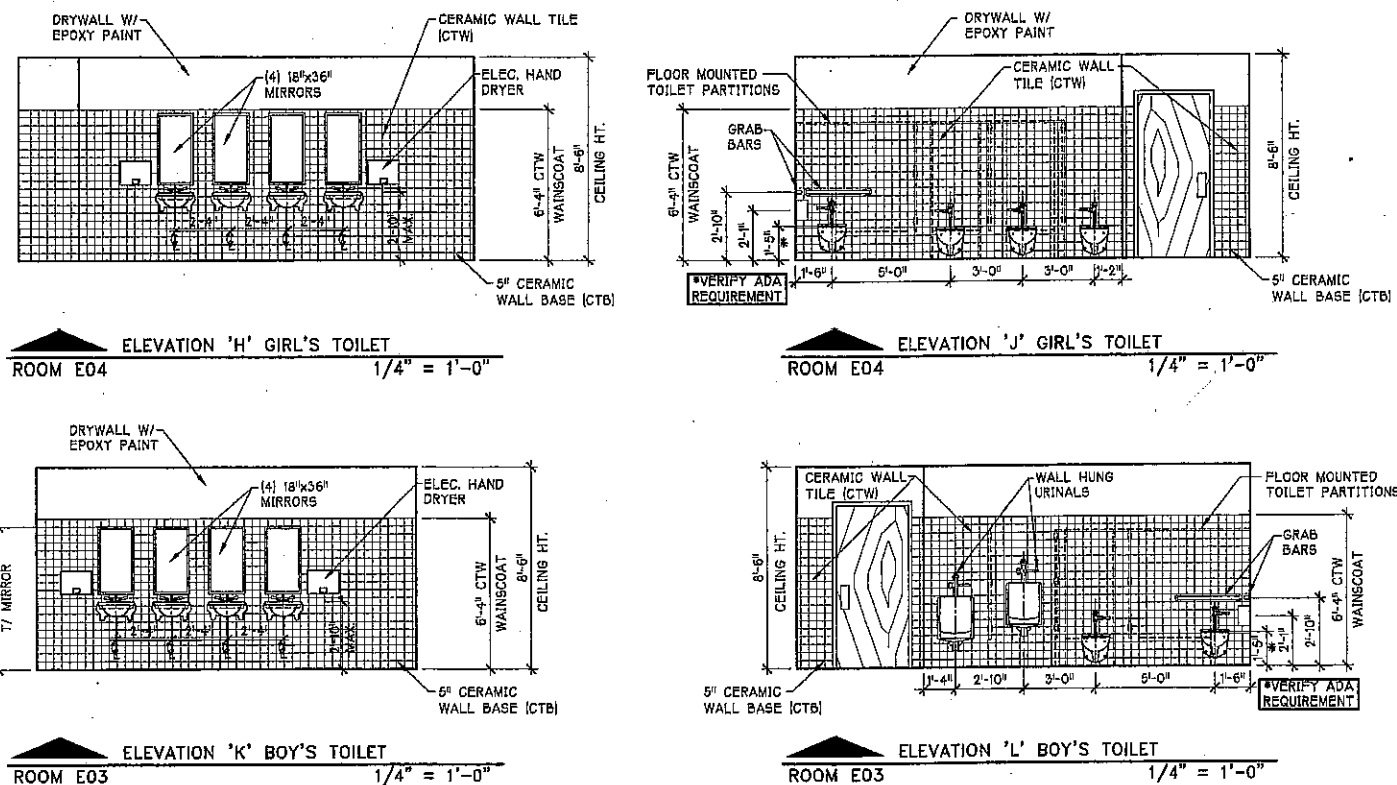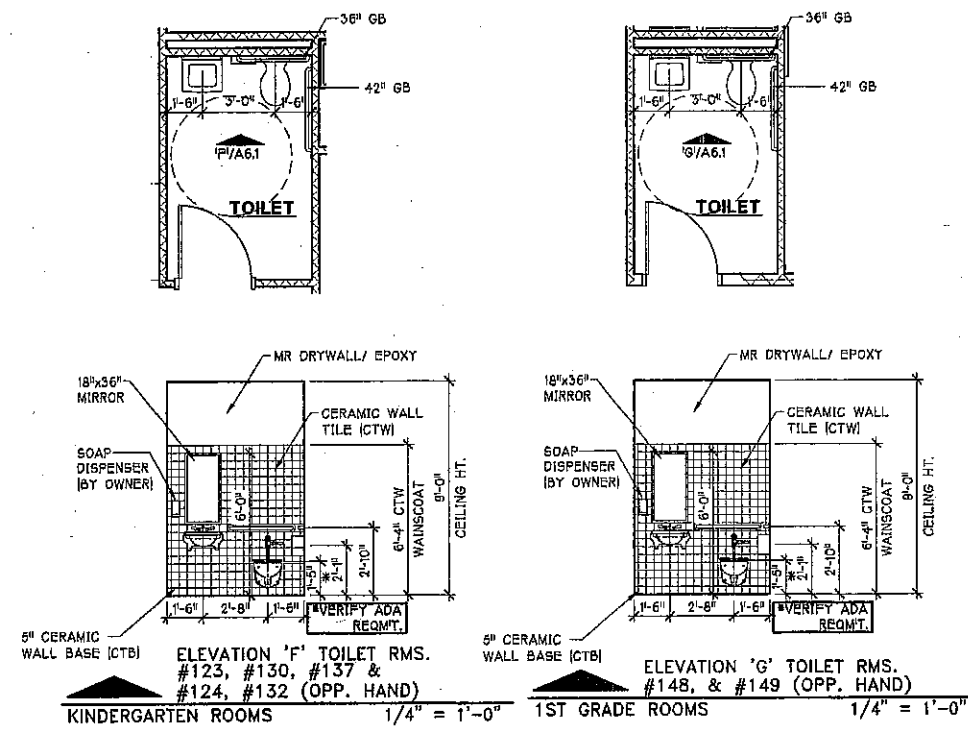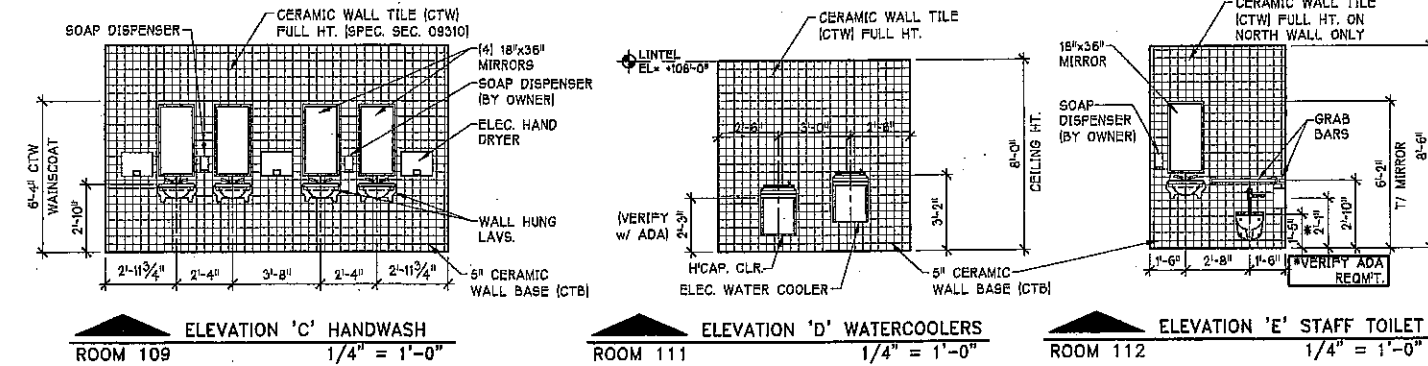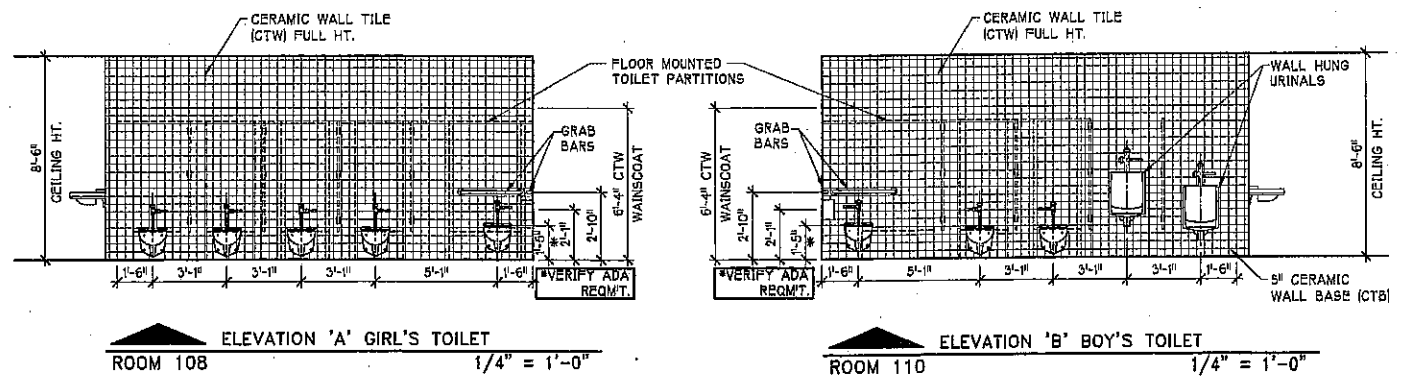

SECTION A (A6.1)

1/2" = 1'-0"