

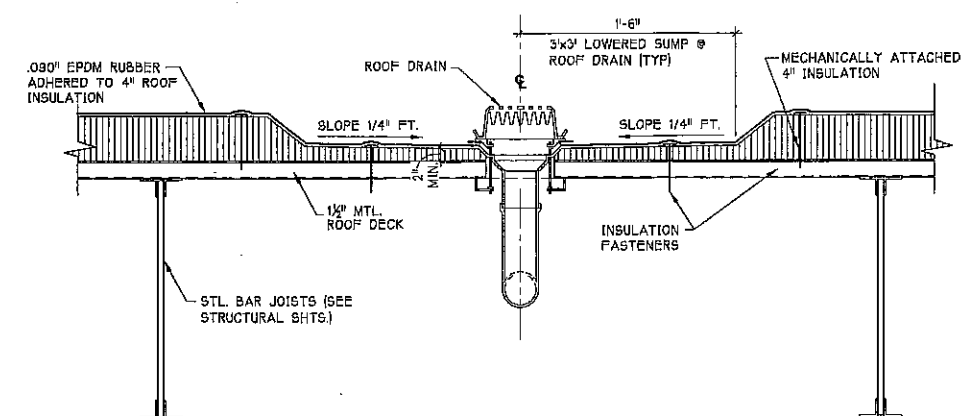


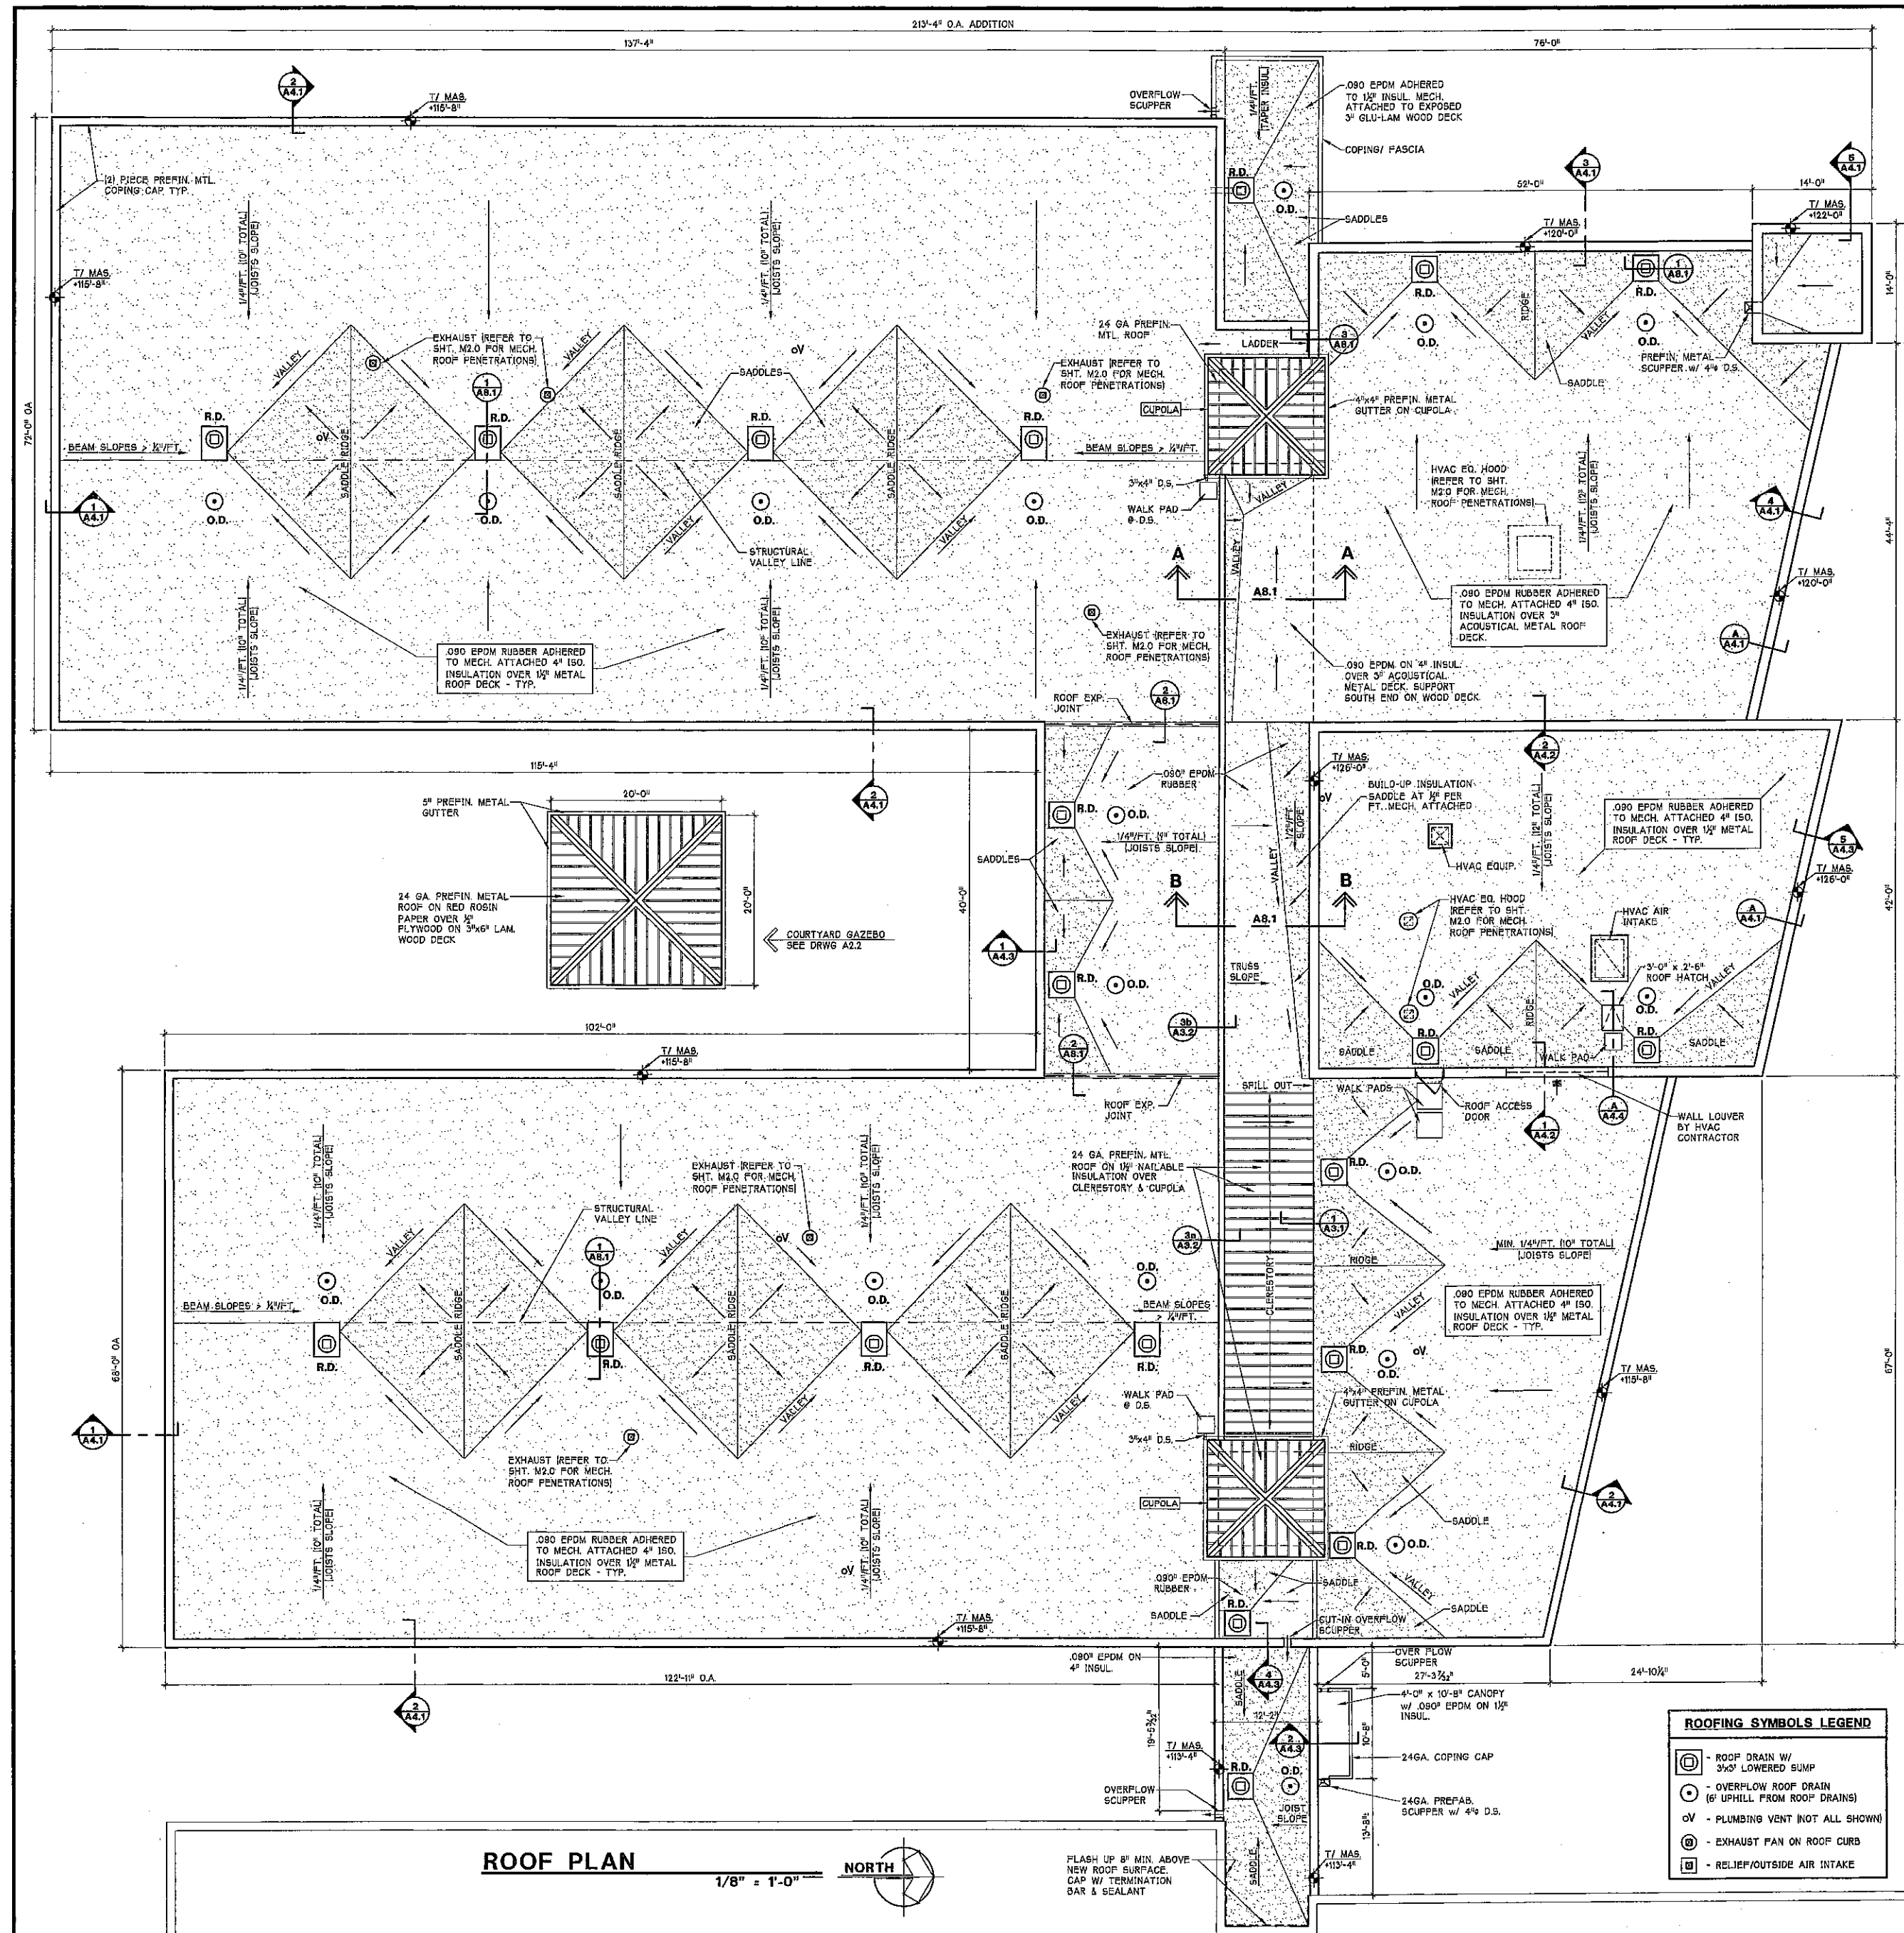


1 TYP. ROOF DRAIN DETAIL
A8.1 1 1/2" = 1'-0"

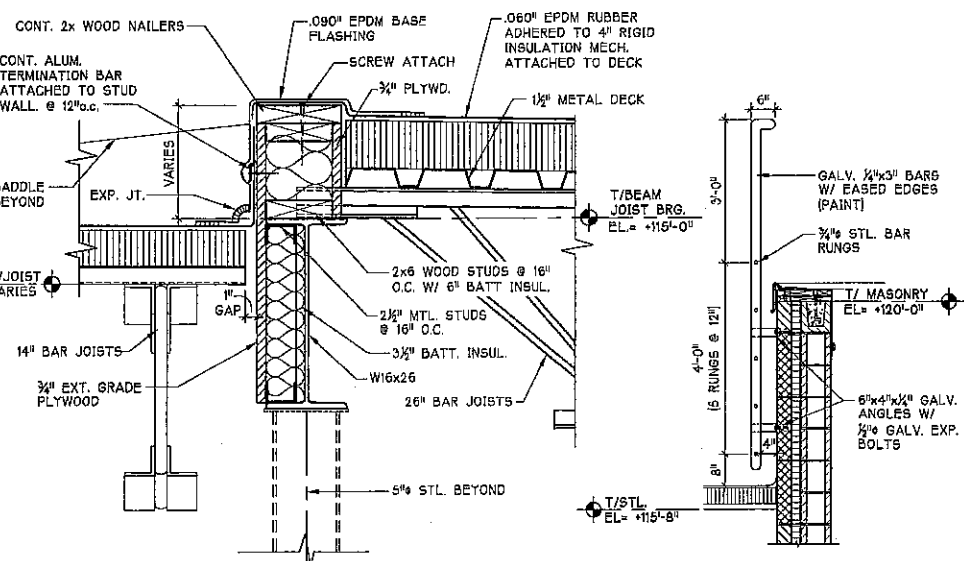


2 ROOF EXP. JOINT DTL.
A8.1 1 1/2" = 1'-0"

3 ROOF LADDER DETAIL
A8.1 (1 REQ'D) 1/2" = 1'-0"

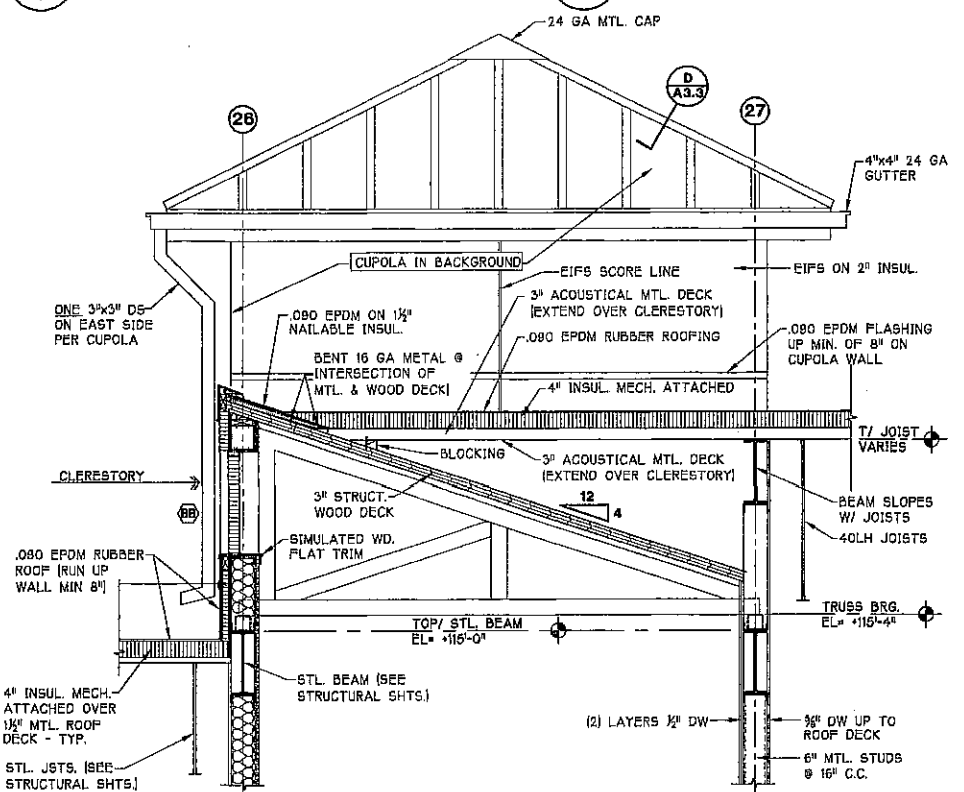

SECTION 'A-A' / A8.1
1/2" = 1'-0"

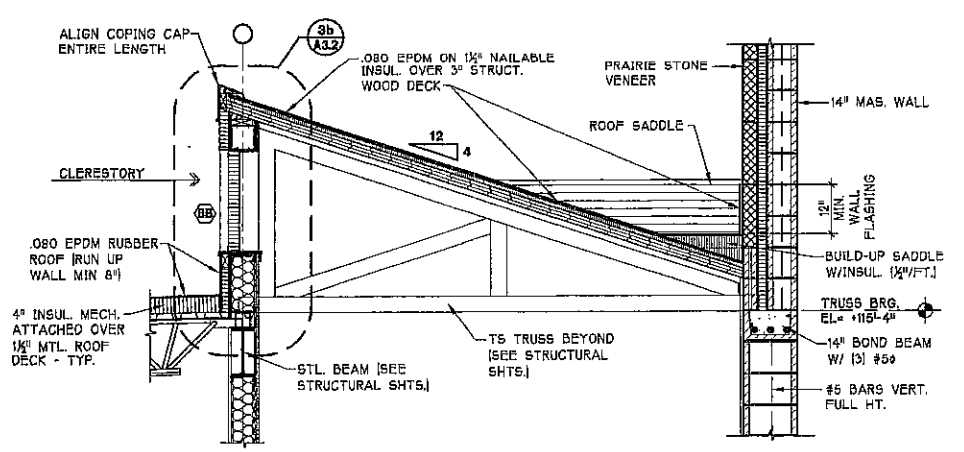

SECTION 'B-B' / A8.1
1/2" = 1'-0"

[illegible]