


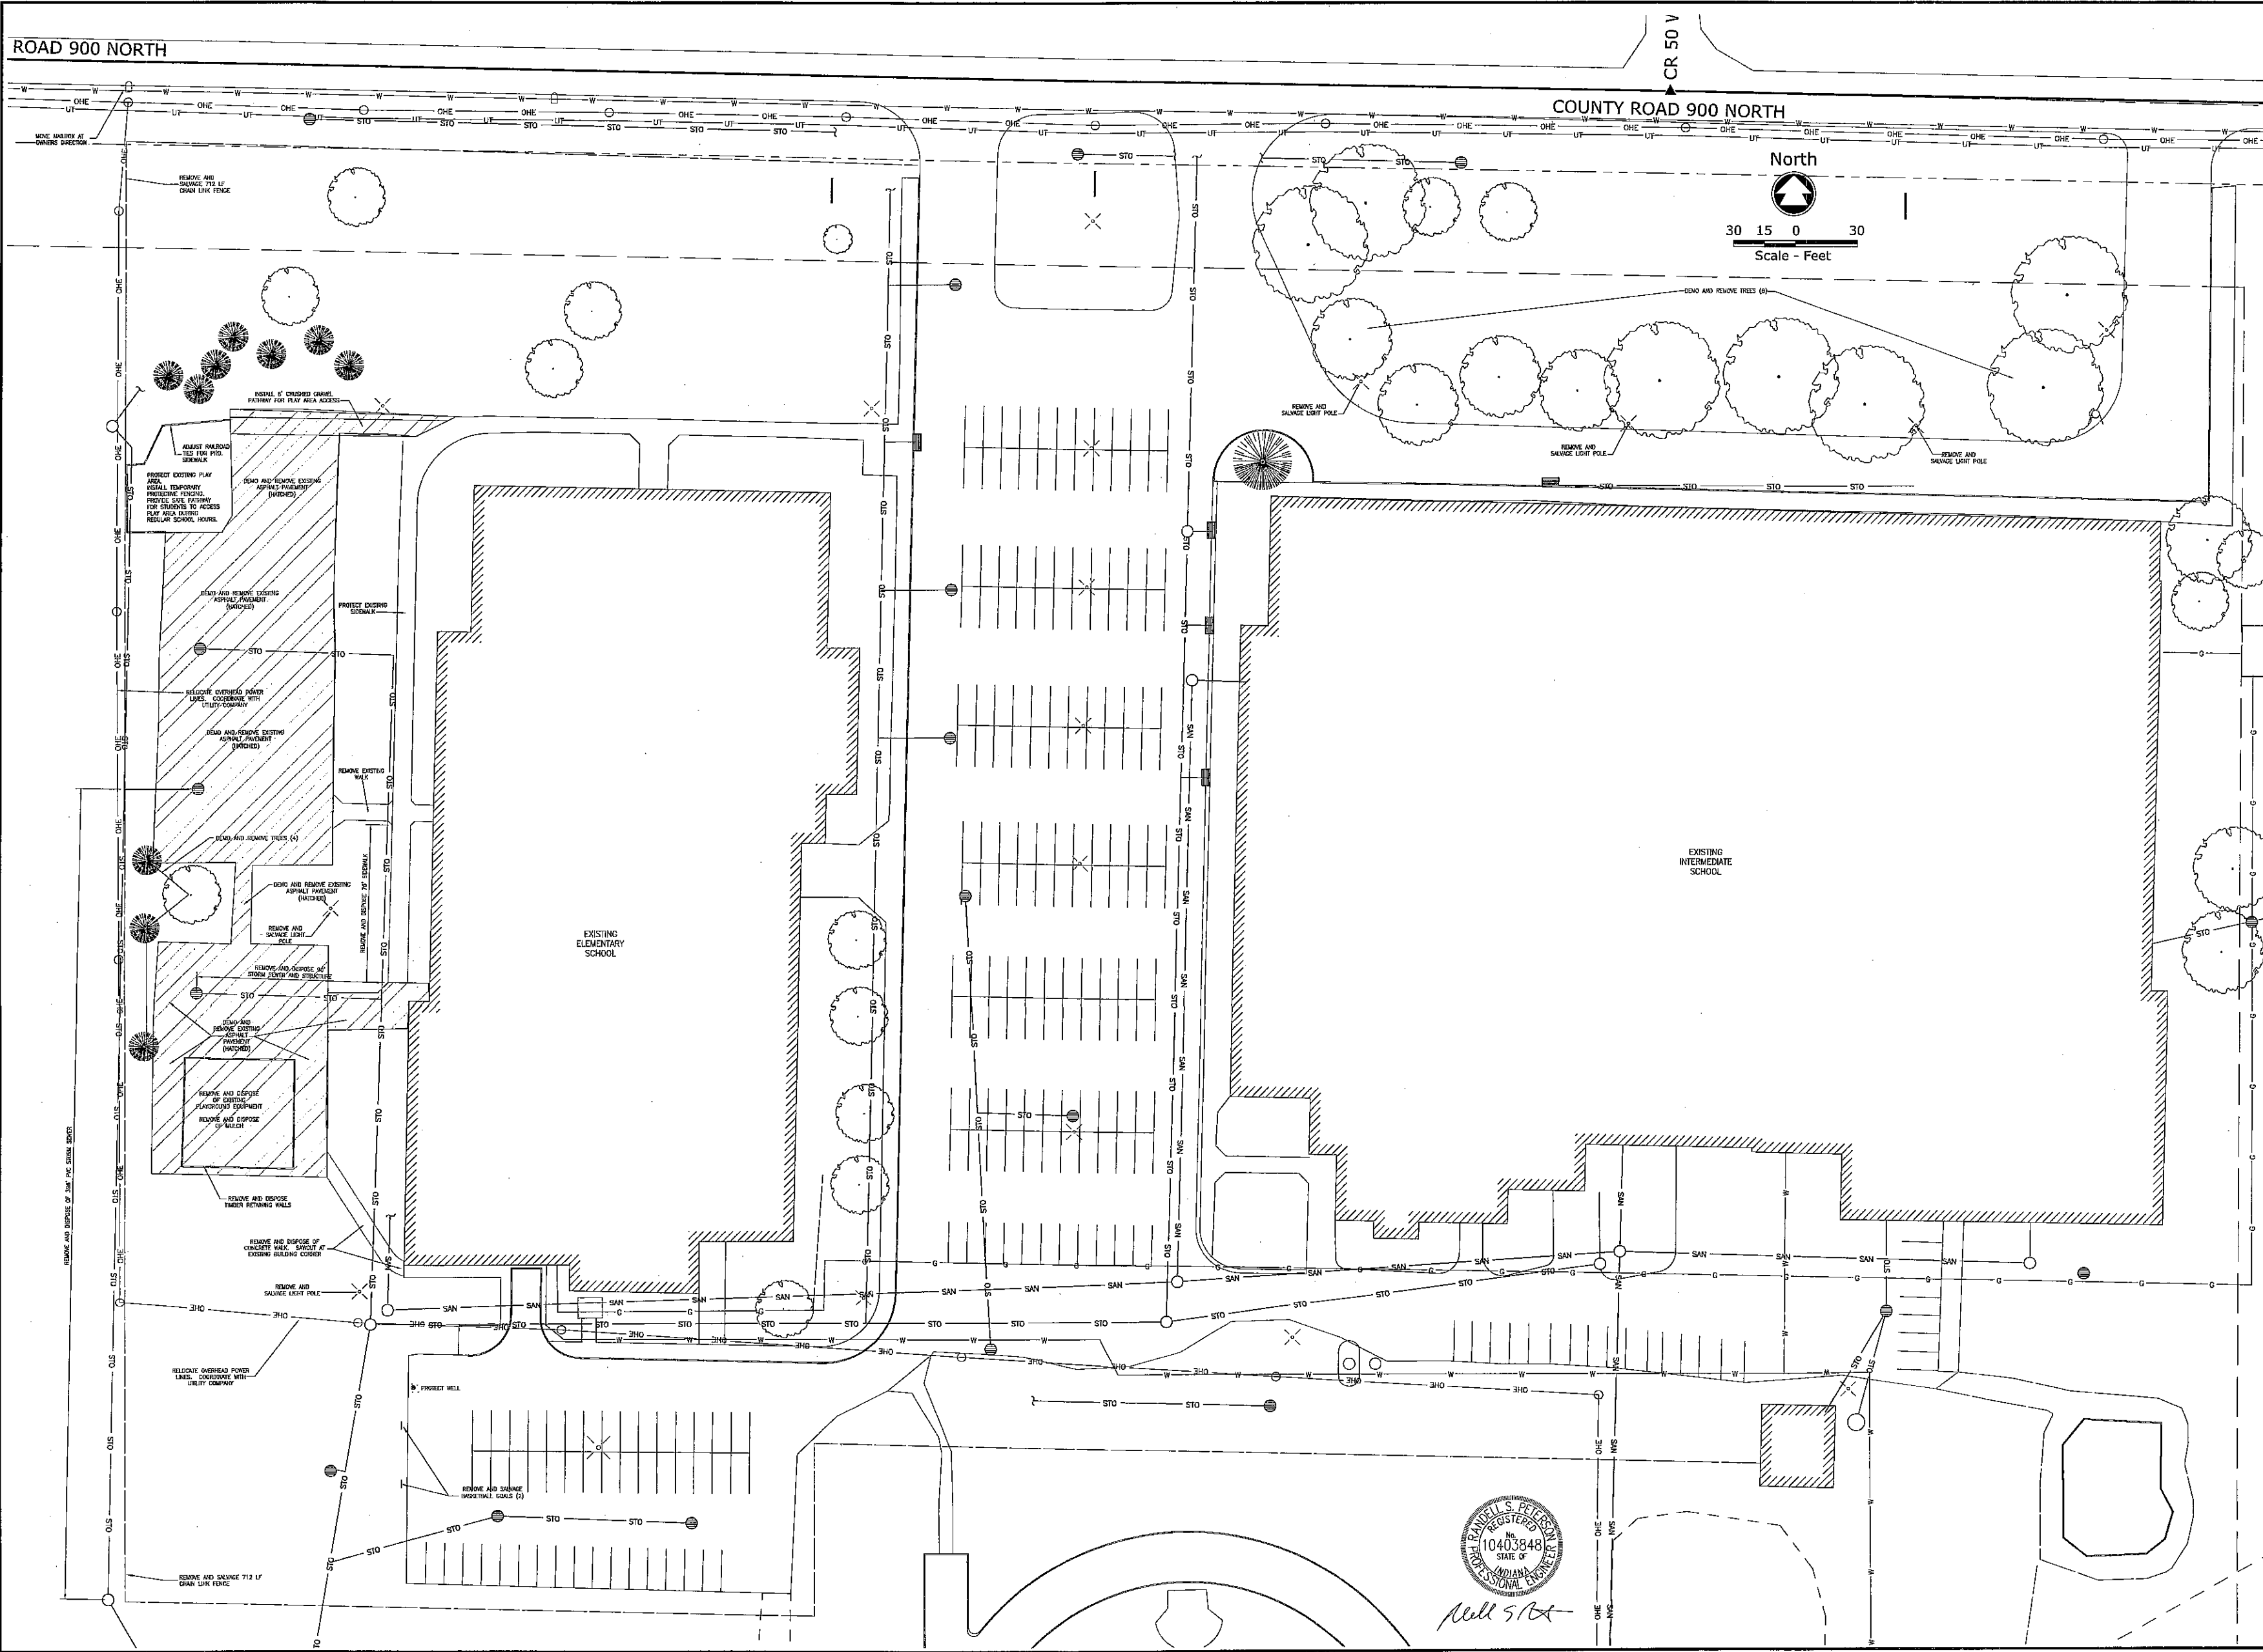

McMAHON
ENGINEERS/ARCHITECTS

952 South State Road 2
Vincennes, Indiana 47601
Tel: (219) 625-7745 Fax: (219) 625-8248
mcmahon@mcmaahon.com

DESIGNED: RSP
DRAWN: RSP
PROJECT NO: D0528-99-0134.00
DATE: September 24, 2009
SHEET NO: C060

Demolition Plan
Liberty Elementary and Middle Schools - Dureland School Corp.
Liberty Township, Porter County, Indiana

