


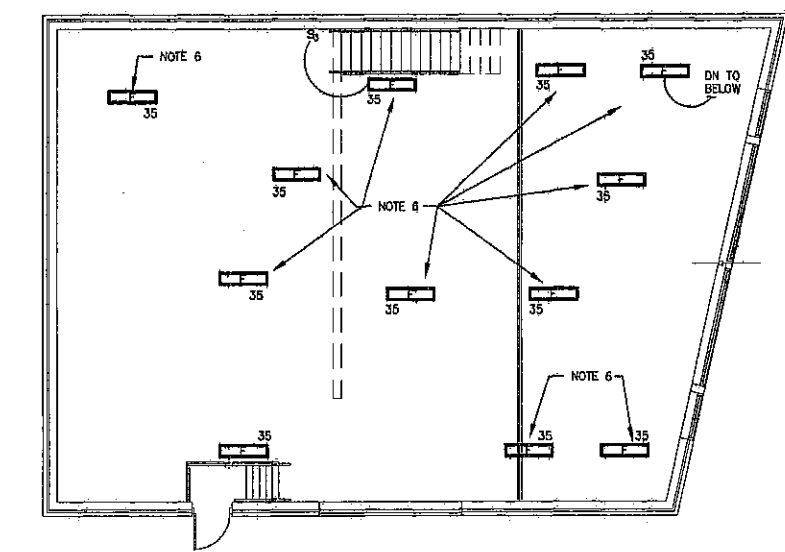

- LIGHTING PLANS — NEW ADDITION**
LIBERTY ELEMENTARY
EARLY LEARNING CENTER
50-1 W. COUNTY ROAD 900 N.
gerometta & kinel architects, inc.

