

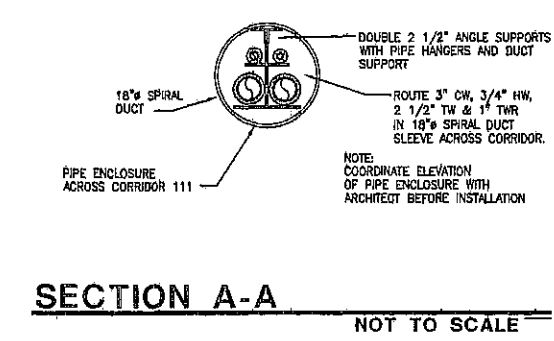
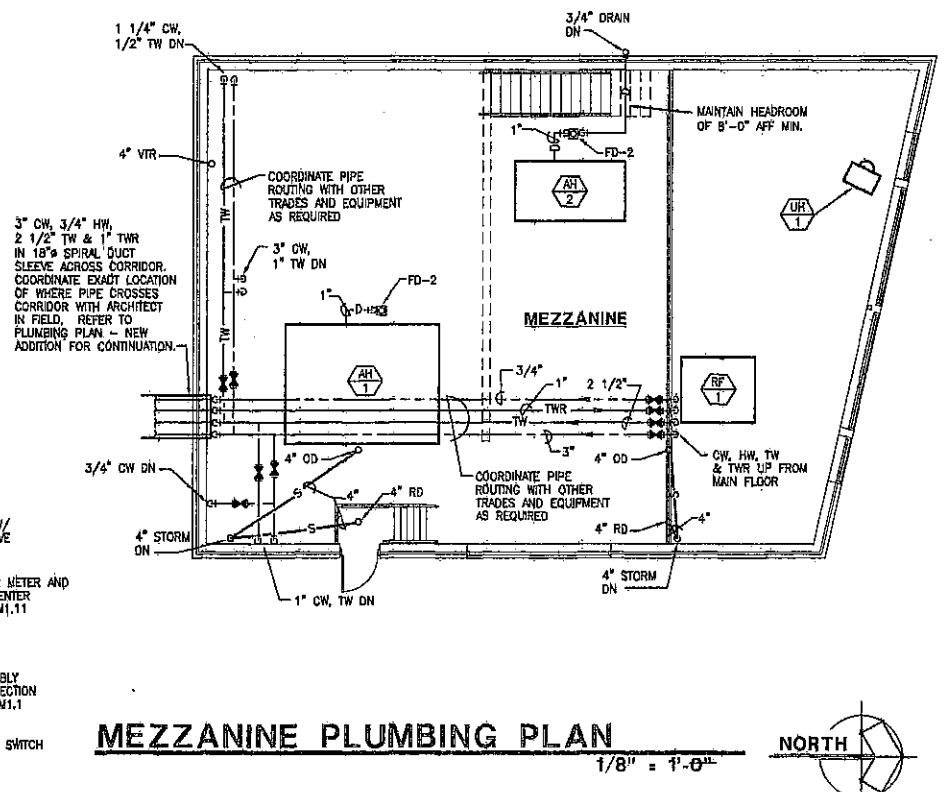


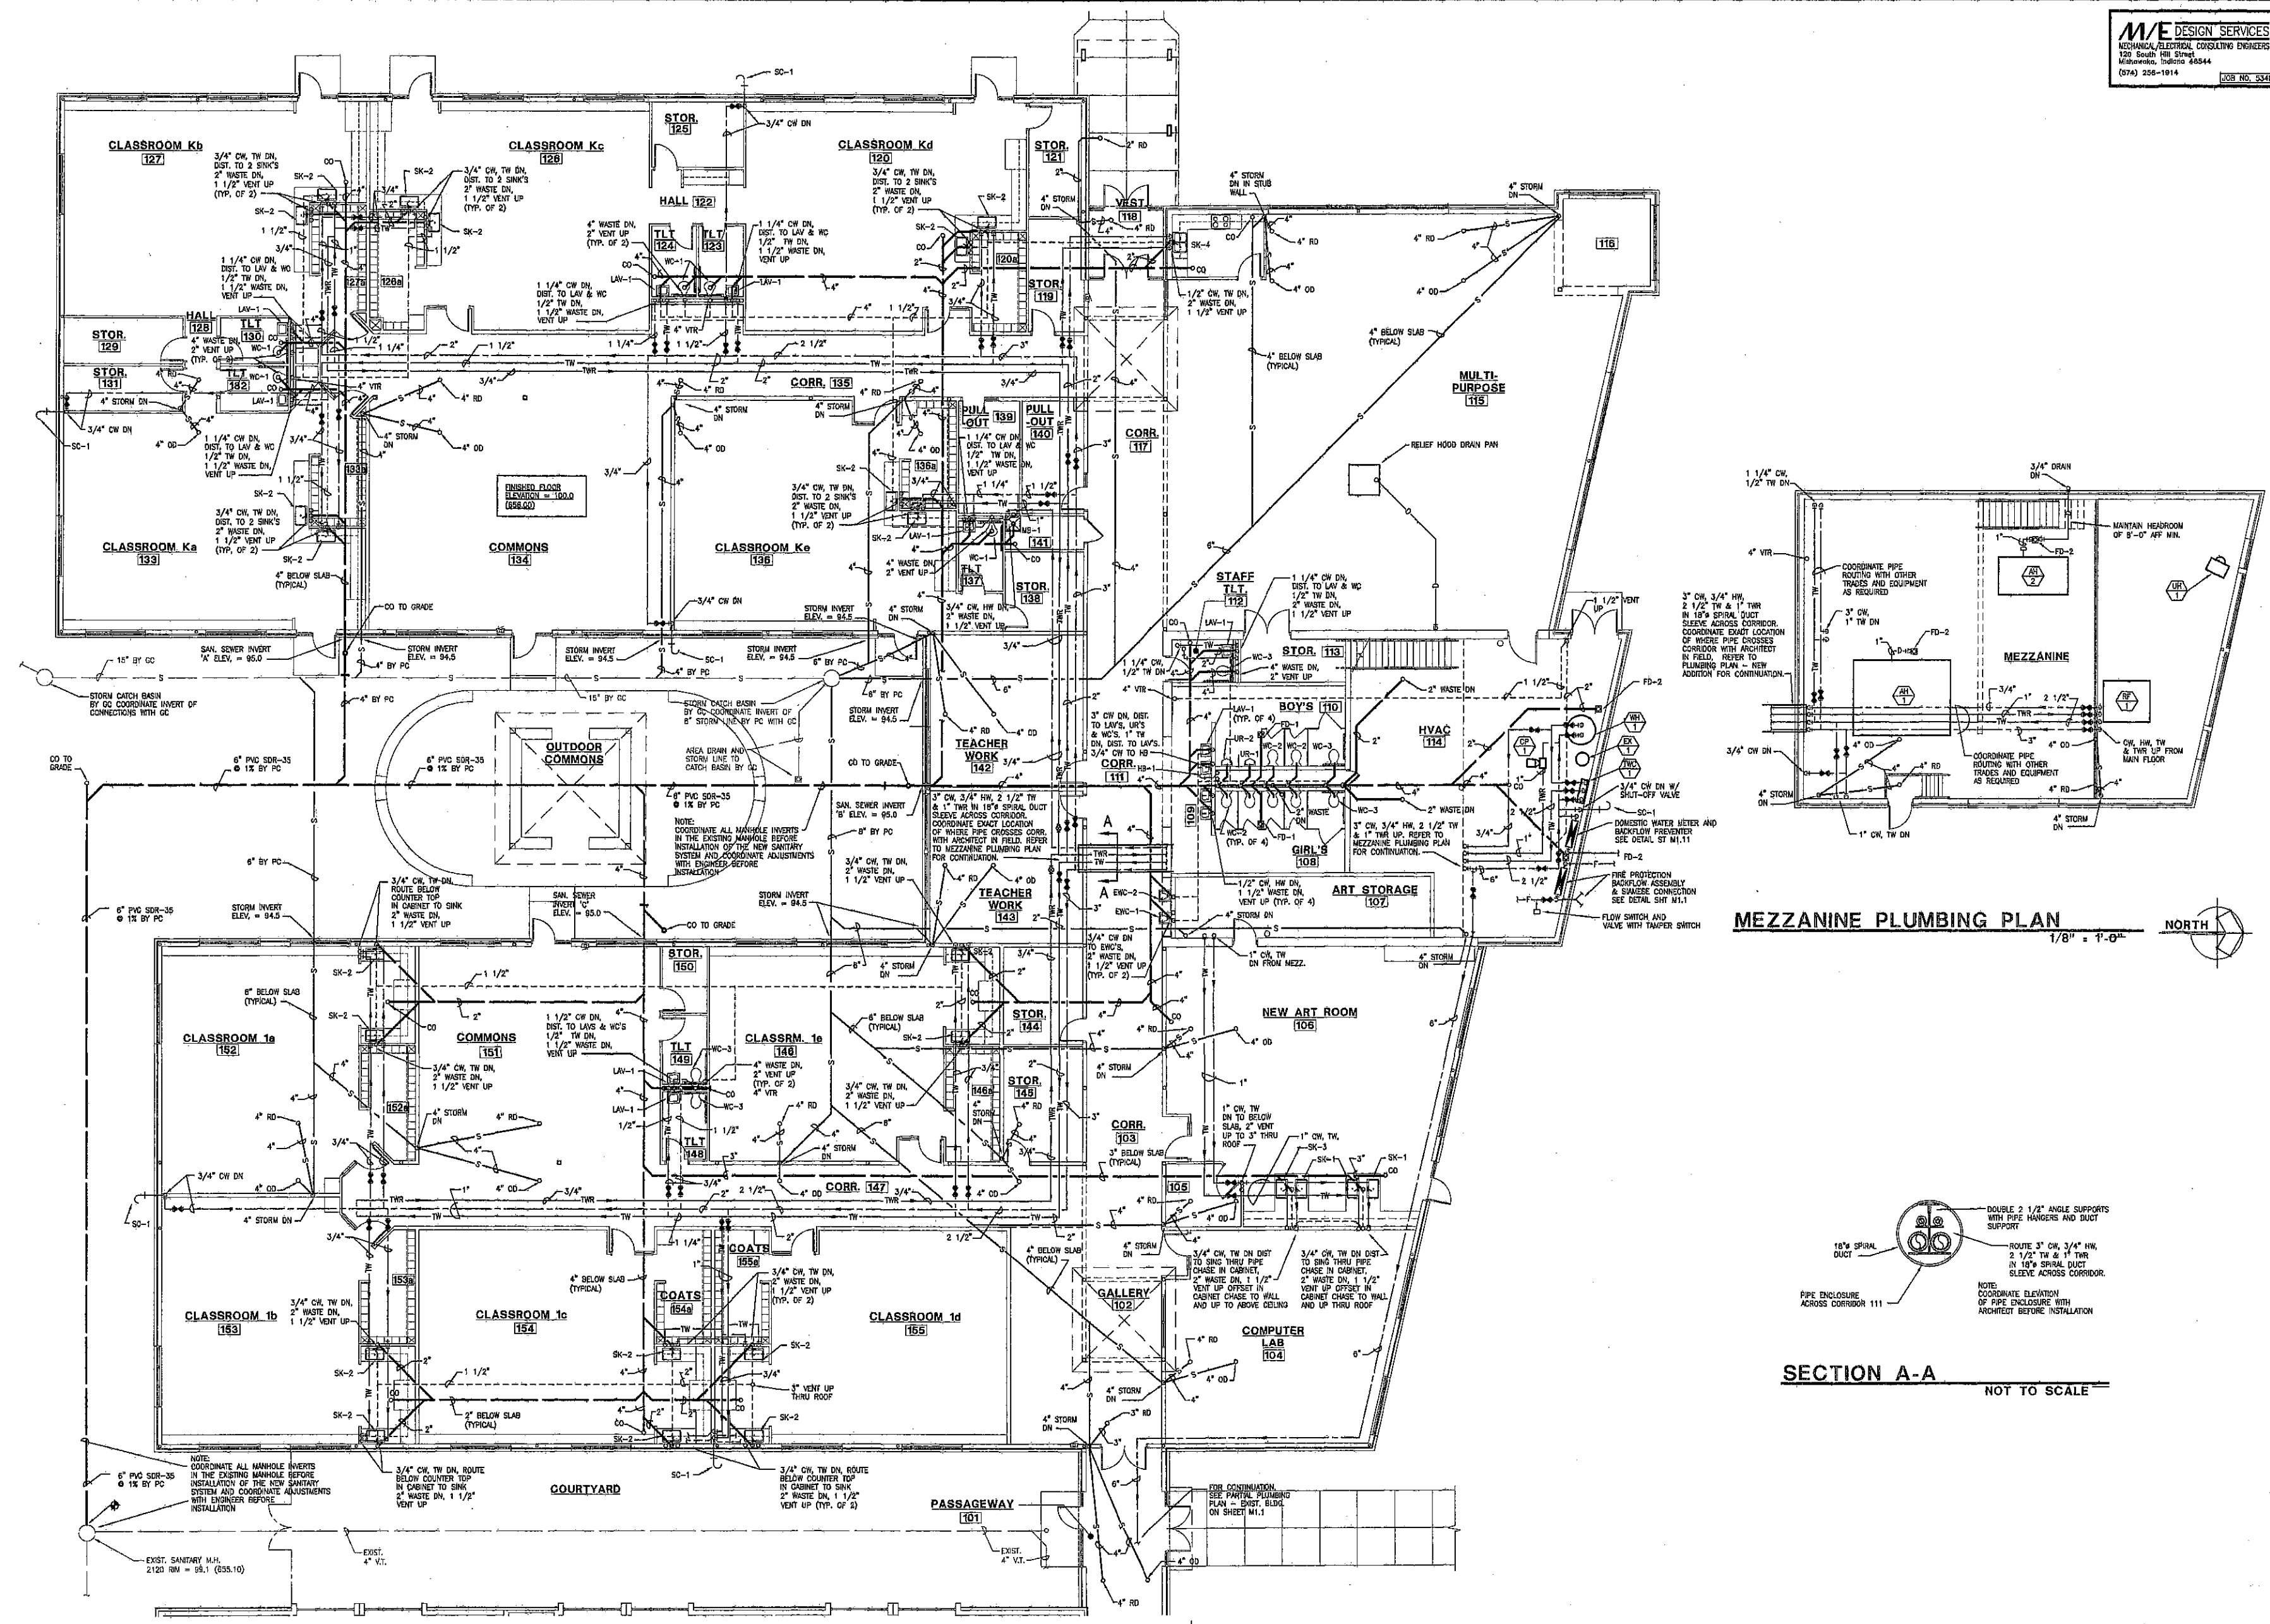

PLUMBING PLAN - NEW ADDITION

1/8" = 1'-0"

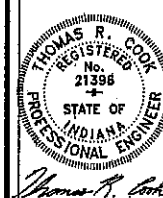

PLUMBING PLANS - NEW ADDITION
LIBERTY ELEMENTARY SCHOOL
EARLY LEARNING CENTER ADDITION & REMODEL
50-1 W. COUNTY ROAD 900 N.
CHESTERTON, INDIANA
geronetta & kinel architects, inc.

