



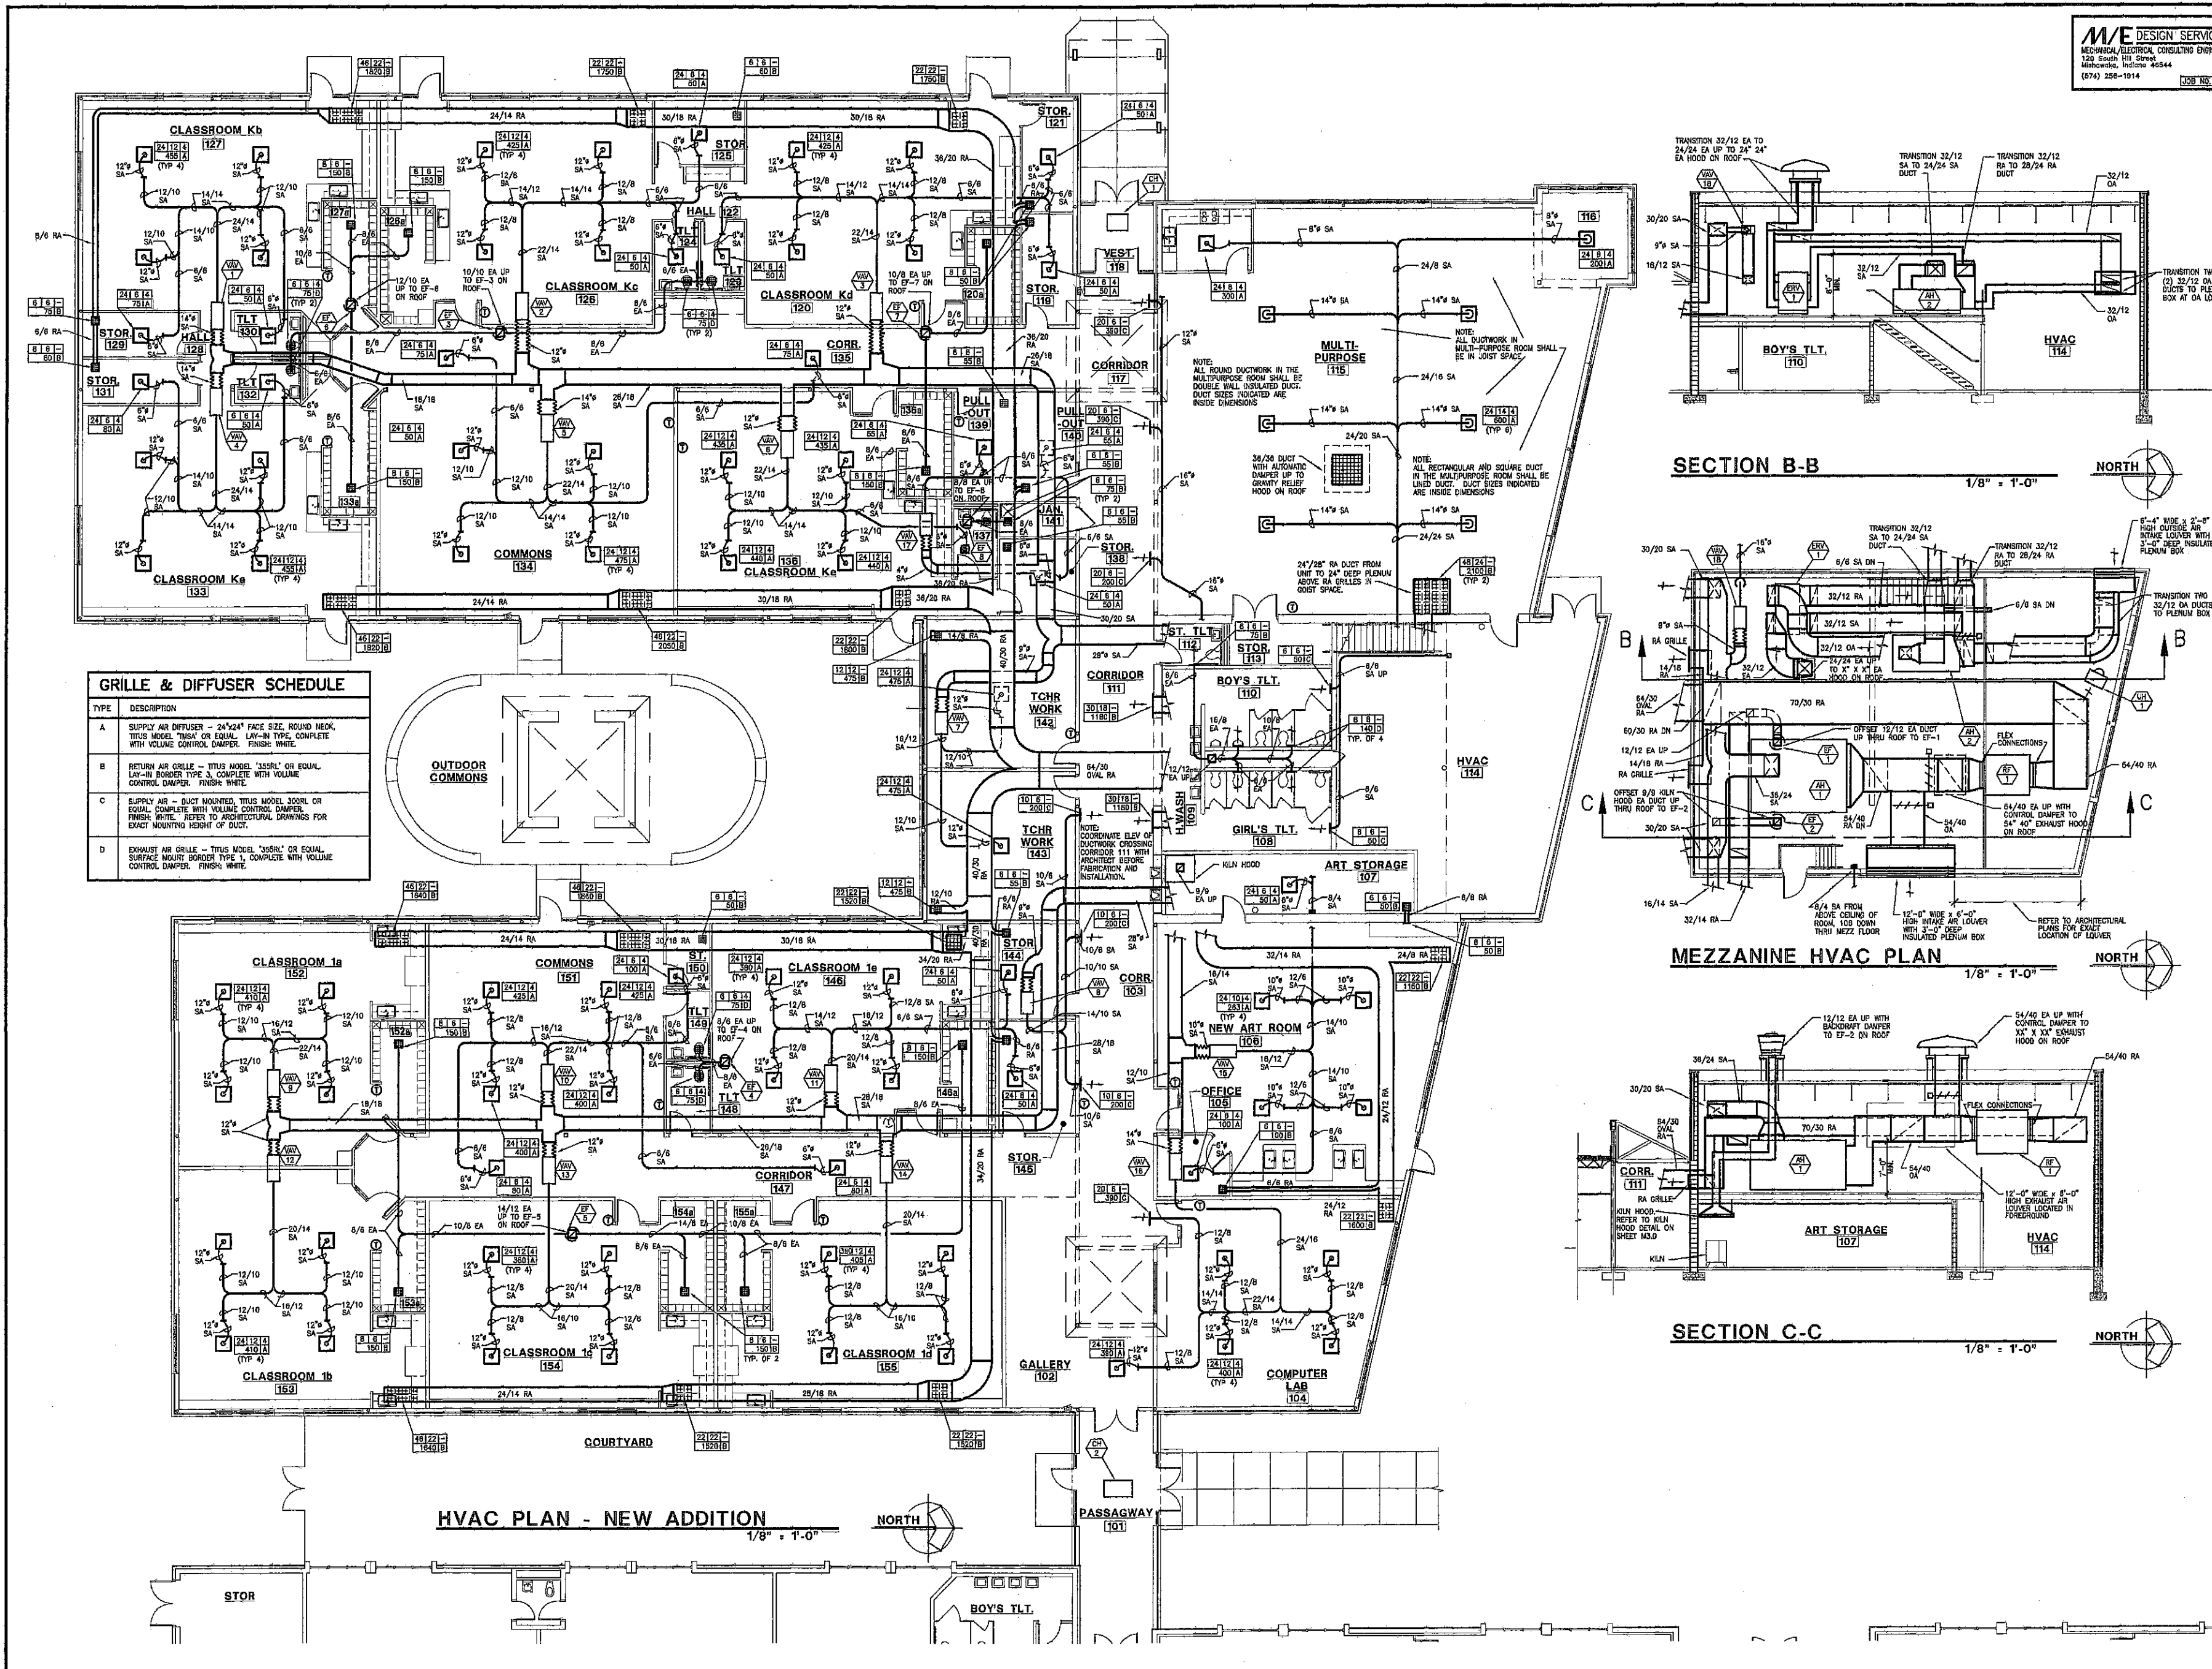

GRILLE & DIFFUSER SCHEDULE	
TYPE	DESCRIPTION
A	SUPPLY AIR DIFFUSER - 24"X24" FACE SIZE, ROUND NECK, TITUS MODEL "TMSA" OR EQUAL, LAY-IN TYPE, COMPLETE WITH VOLUME CONTROL DAMPER, FINISH: WHITE.
B	RETURN AIR GRILLE - TITUS MODEL "355RL" OR EQUAL, LAY-IN BORDER TYPE 3, COMPLETE WITH VOLUME CONTROL DAMPER, FINISH: WHITE.
C	SUPPLY AIR - DUCT MOUNTED, TITUS MODEL 300RL OR EQUAL, COMPLETE WITH VOLUME CONTROL DAMPER, FINISH: WHITE. REFER TO ARCHITECTURAL DRAWINGS FOR EXACT MOUNTING HEIGHT OF DUCT.
D	EXHAUST AIR GRILLE - TITUS MODEL "355RL" OR EQUAL, SURFACE MOUNT BORDER TYPE 3, COMPLETE WITH VOLUME CONTROL DAMPER, FINISH: WHITE.

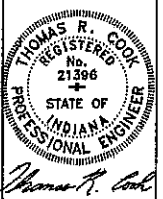

HVAC PLANS - NEW ADDITION
LIBERTY ELEMENTARY SCHOOL
EARLY LEARNING CENTER ADDITION & REMODEL
50-1 W. COUNTY ROAD 900 N.
CHESTERTON, INDIANA
gerometta & kinel architects, inc.