




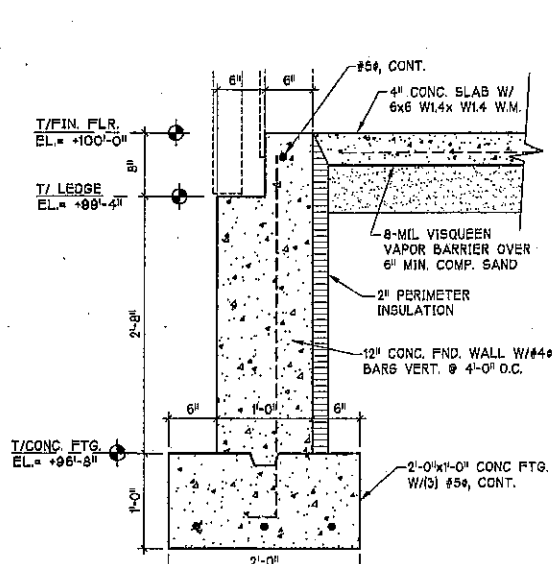


1 TYP. FND. WALL DETAIL
S1.2 (@ 12" WALL)
1" = 1'-0"

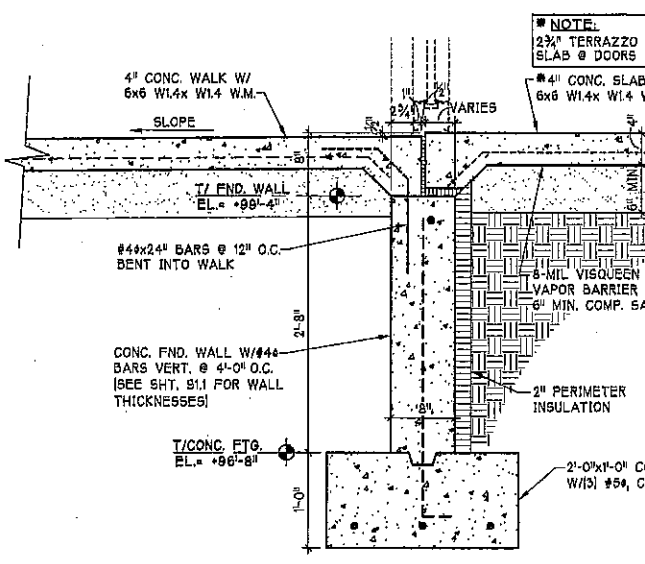


2 FND. WALL DTL. @ DOORS
S1.2 (@ 12" WALL)
1" = 1'-0"

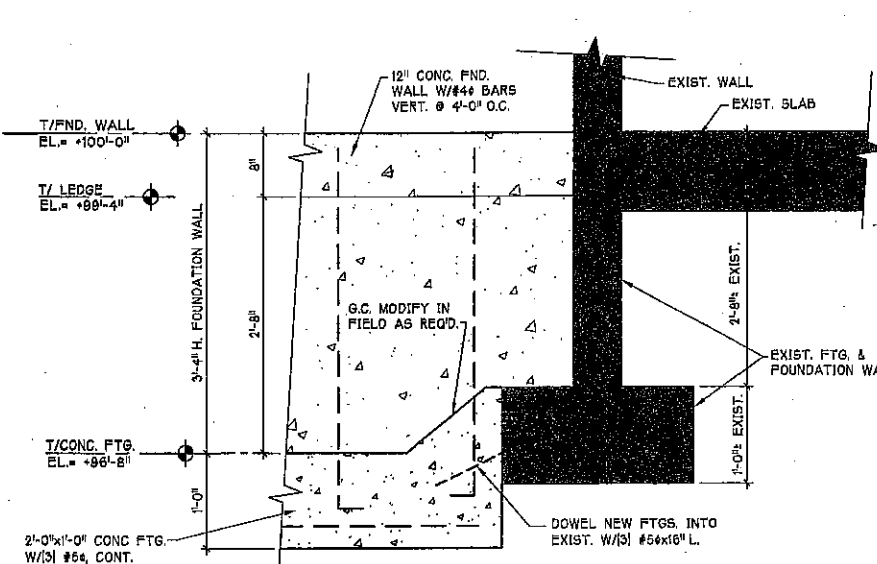


3 FND. WALL DTL.
S1.2 (@ EXIST. FND. WALL)
1" = 1'-0"

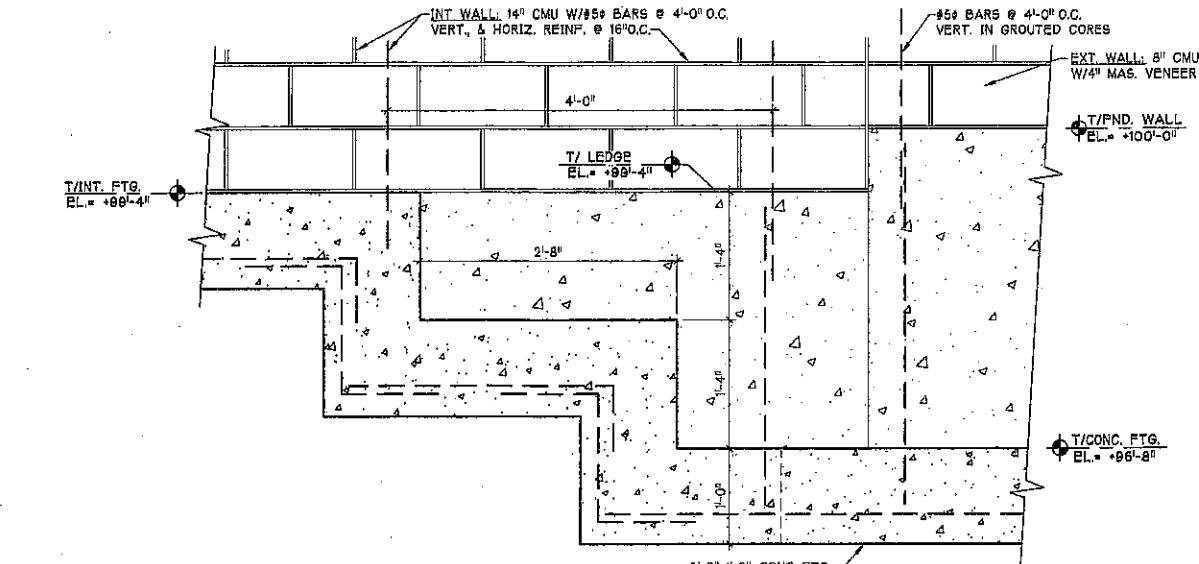


4 STEP FTG./FND. WALL DETAIL
S1.2 1" = 1'-0"

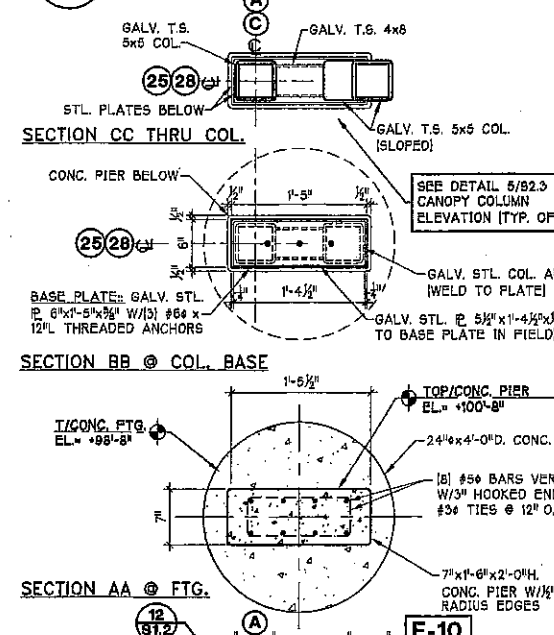


5 CANOPY FTG. DETAIL
S1.2 (TYP. OF 3)
1" = 1'-0"

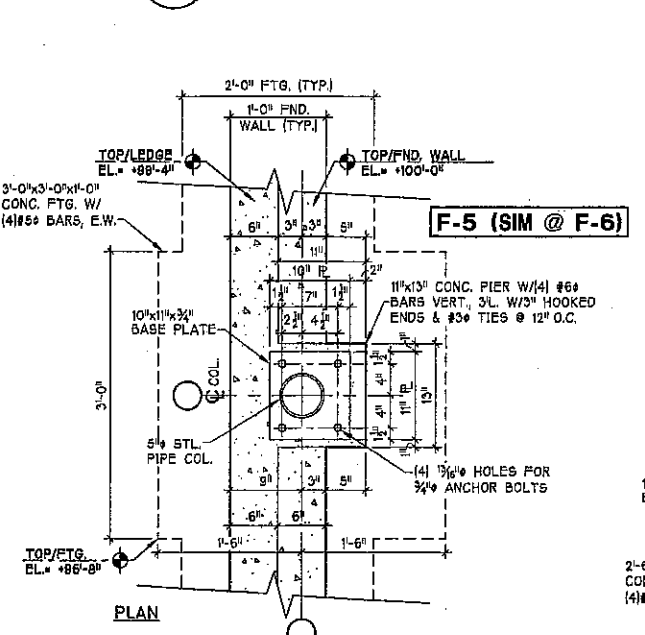


6 COLUMN PIER/FTG. DETAIL
S1.2 (TYP. @ F-5 FTG. - SIM @ F-6 FTG.)
1" = 1'-0"

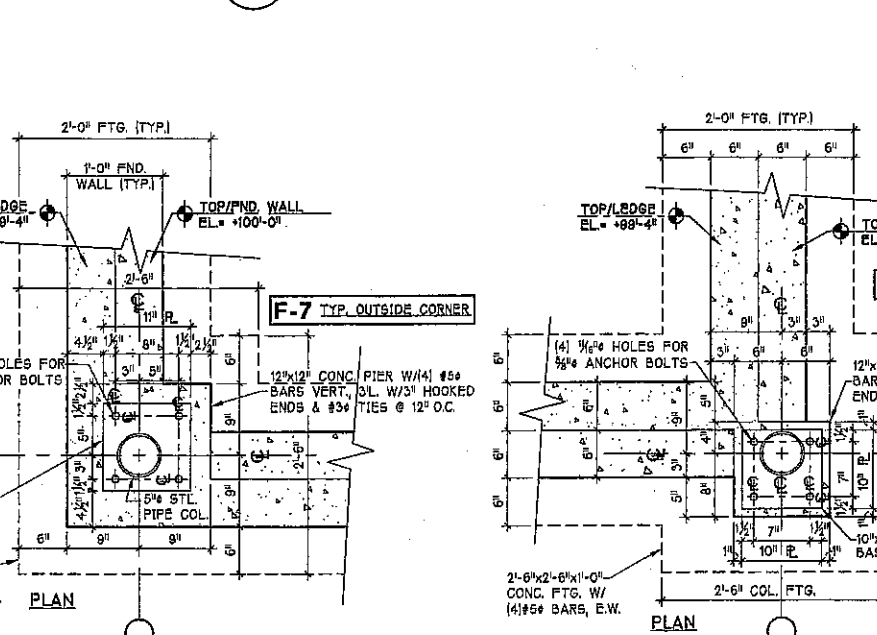


7 COLUMN PIER/FTG. DETAIL
S1.2 (TYP. @ F-7 FTG. - OUTSIDE CORNERS)
1" = 1'-0"

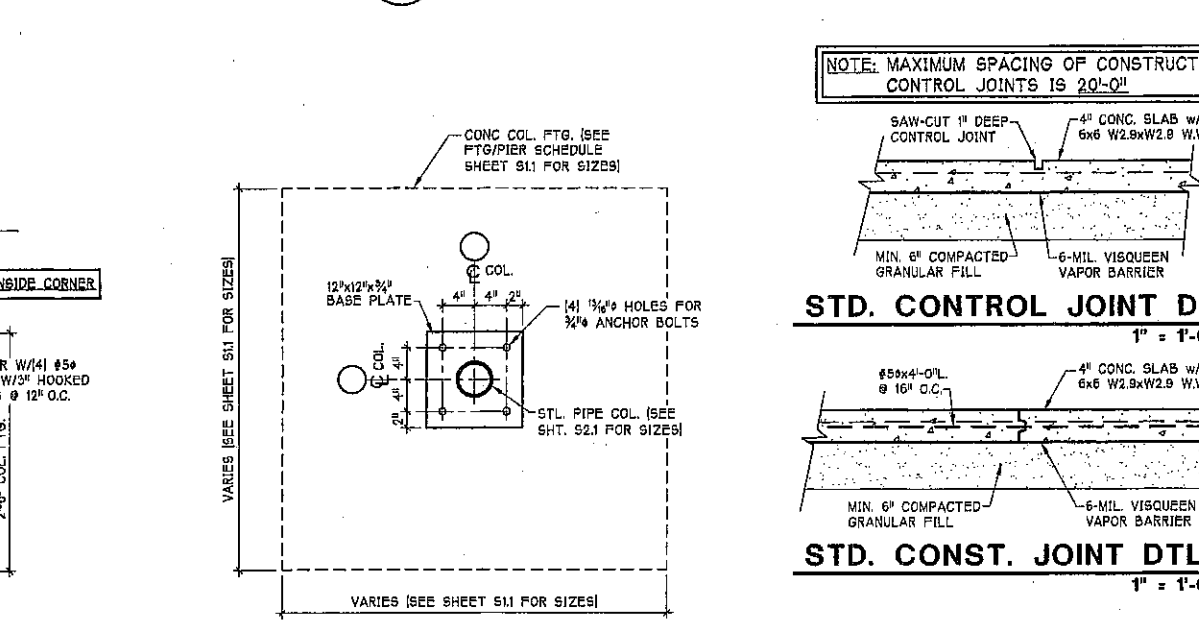


8 COLUMN PIER/FTG. DETAIL
S1.2 (TYP. @ F-8 FTG. - INSIDE CORNERS)
1" = 1'-0"

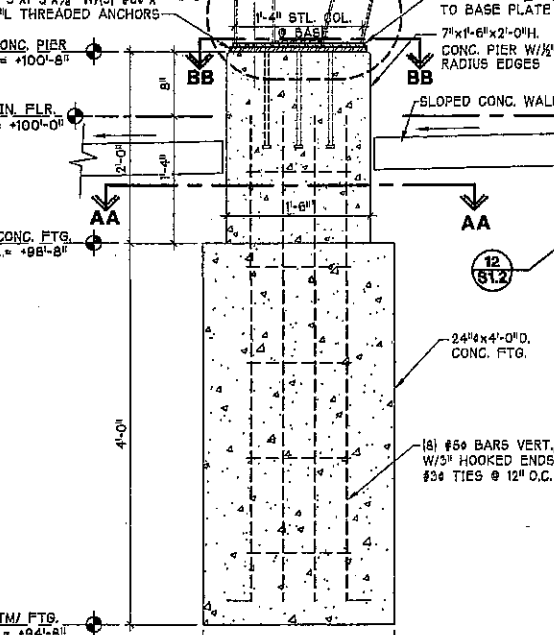


9 COLUMN FTG. DETAIL
S1.2 (TYP. @ INTERIOR COLUMNS)
1" = 1'-0"

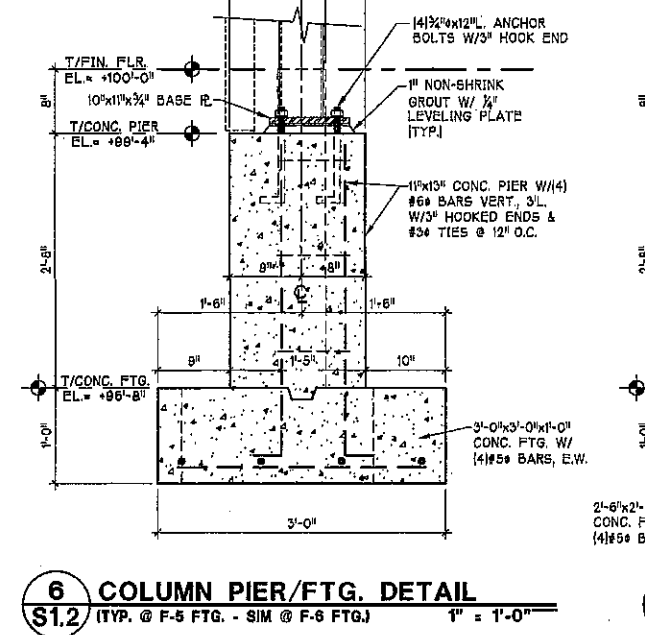

10 TYP. FND. WALL DETAIL
S1.2 (@ 14" WALL)
1" = 1'-0"

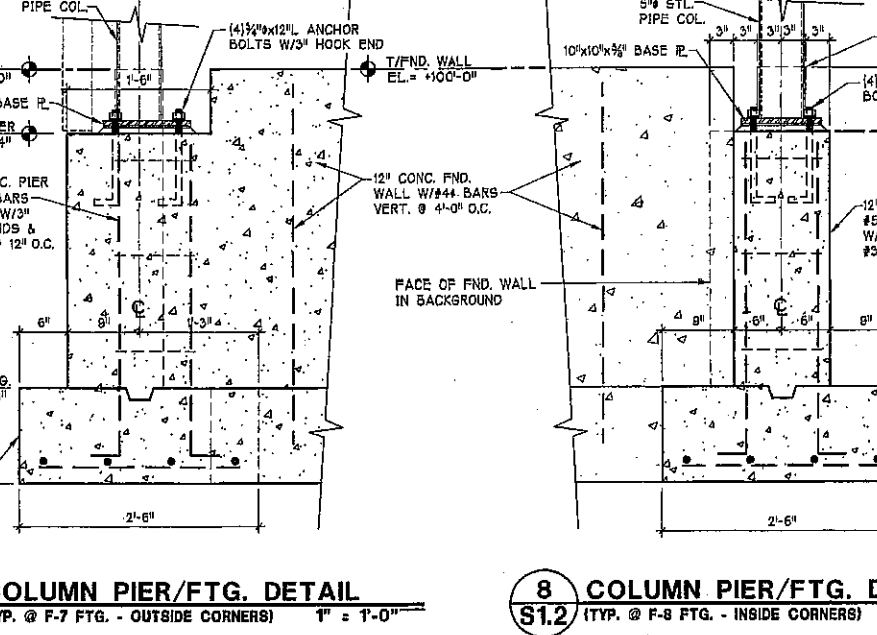

11 FND. WALL DTL. @ DOORS
S1.2 (@ 14" WALL)
1" = 1'-0"

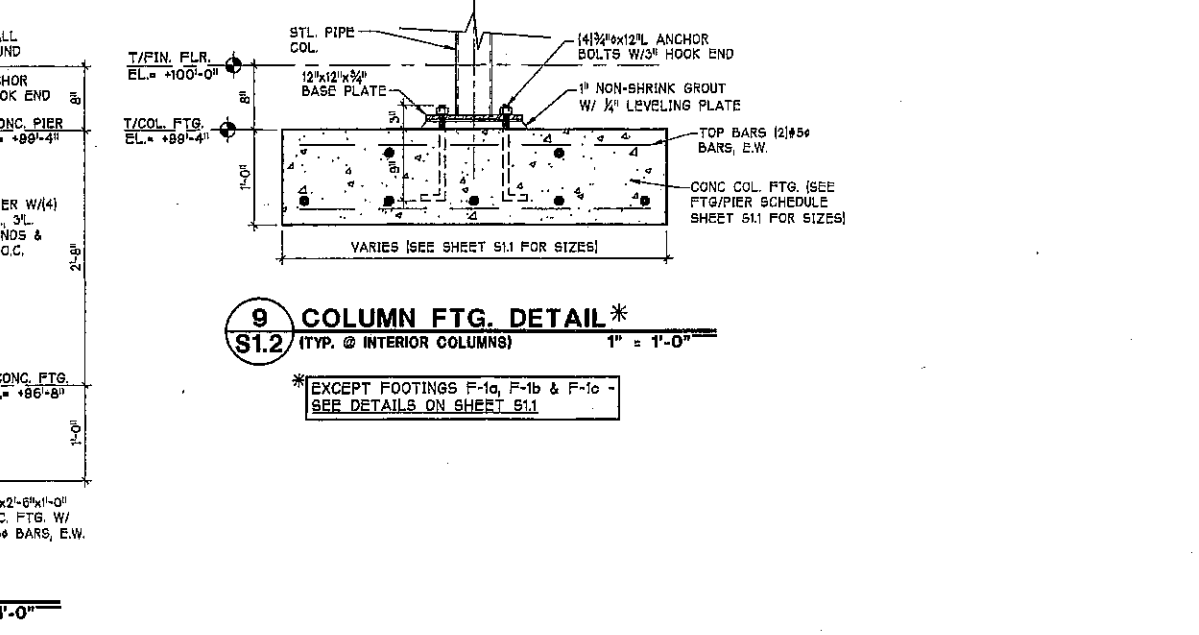

12 CANOPY COLUMN DTL.
S1.2 (TYP. OF 3)
3" = 1'-0"

NOTE: MAXIMUM SPACING OF CONSTRUCTION/CONTROL JOINTS IS 20'-0"

STD. CONTROL JOINT DTL.
1" = 1'-0"

STD. CONST. JOINT DTL.
1" = 1'-0"

9 COLUMN FTG. DETAIL
S1.2 (TYP. @ INTERIOR COLUMNS)
1" = 1'-0"

* EXCEPT FOOTINGS F-10, F-11 & F-12 - SEE DETAILS ON SHEET S11

REVISIONS	BY



LIBERTY ELEMENTARY SCHOOL
EARLY LEARNING CENTER ADDITION & REMODEL
 CHESTERTON, INDIANA
 50-1 W. COUNTY ROAD 900 N.
gerometta & knel architects, inc.

DATE	9-24-08
SCALE	AS NOTED
DRAWN	LAB
JOB	2014
SHEET	S1.2
OF	82 SHEETS