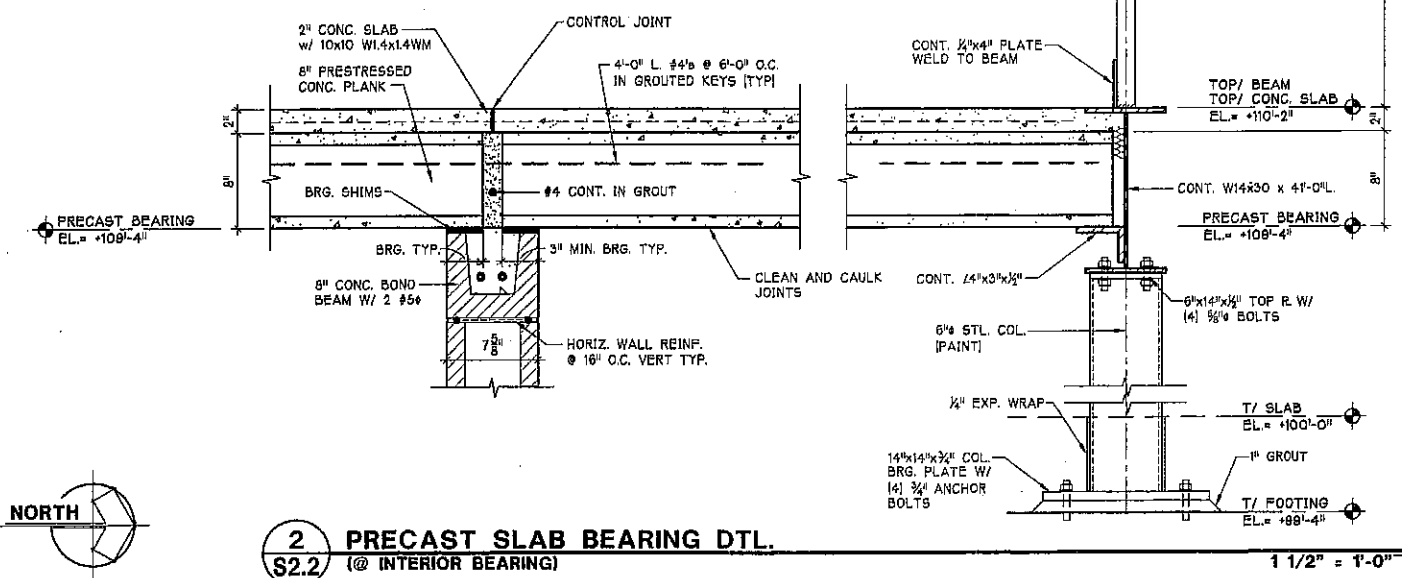


DATE	8-24-09
SCALE	1/8" = 1'-0"
DRAWN	JAV
JOB	2914
SHEET	S2.2
OF	62 SHEETS