


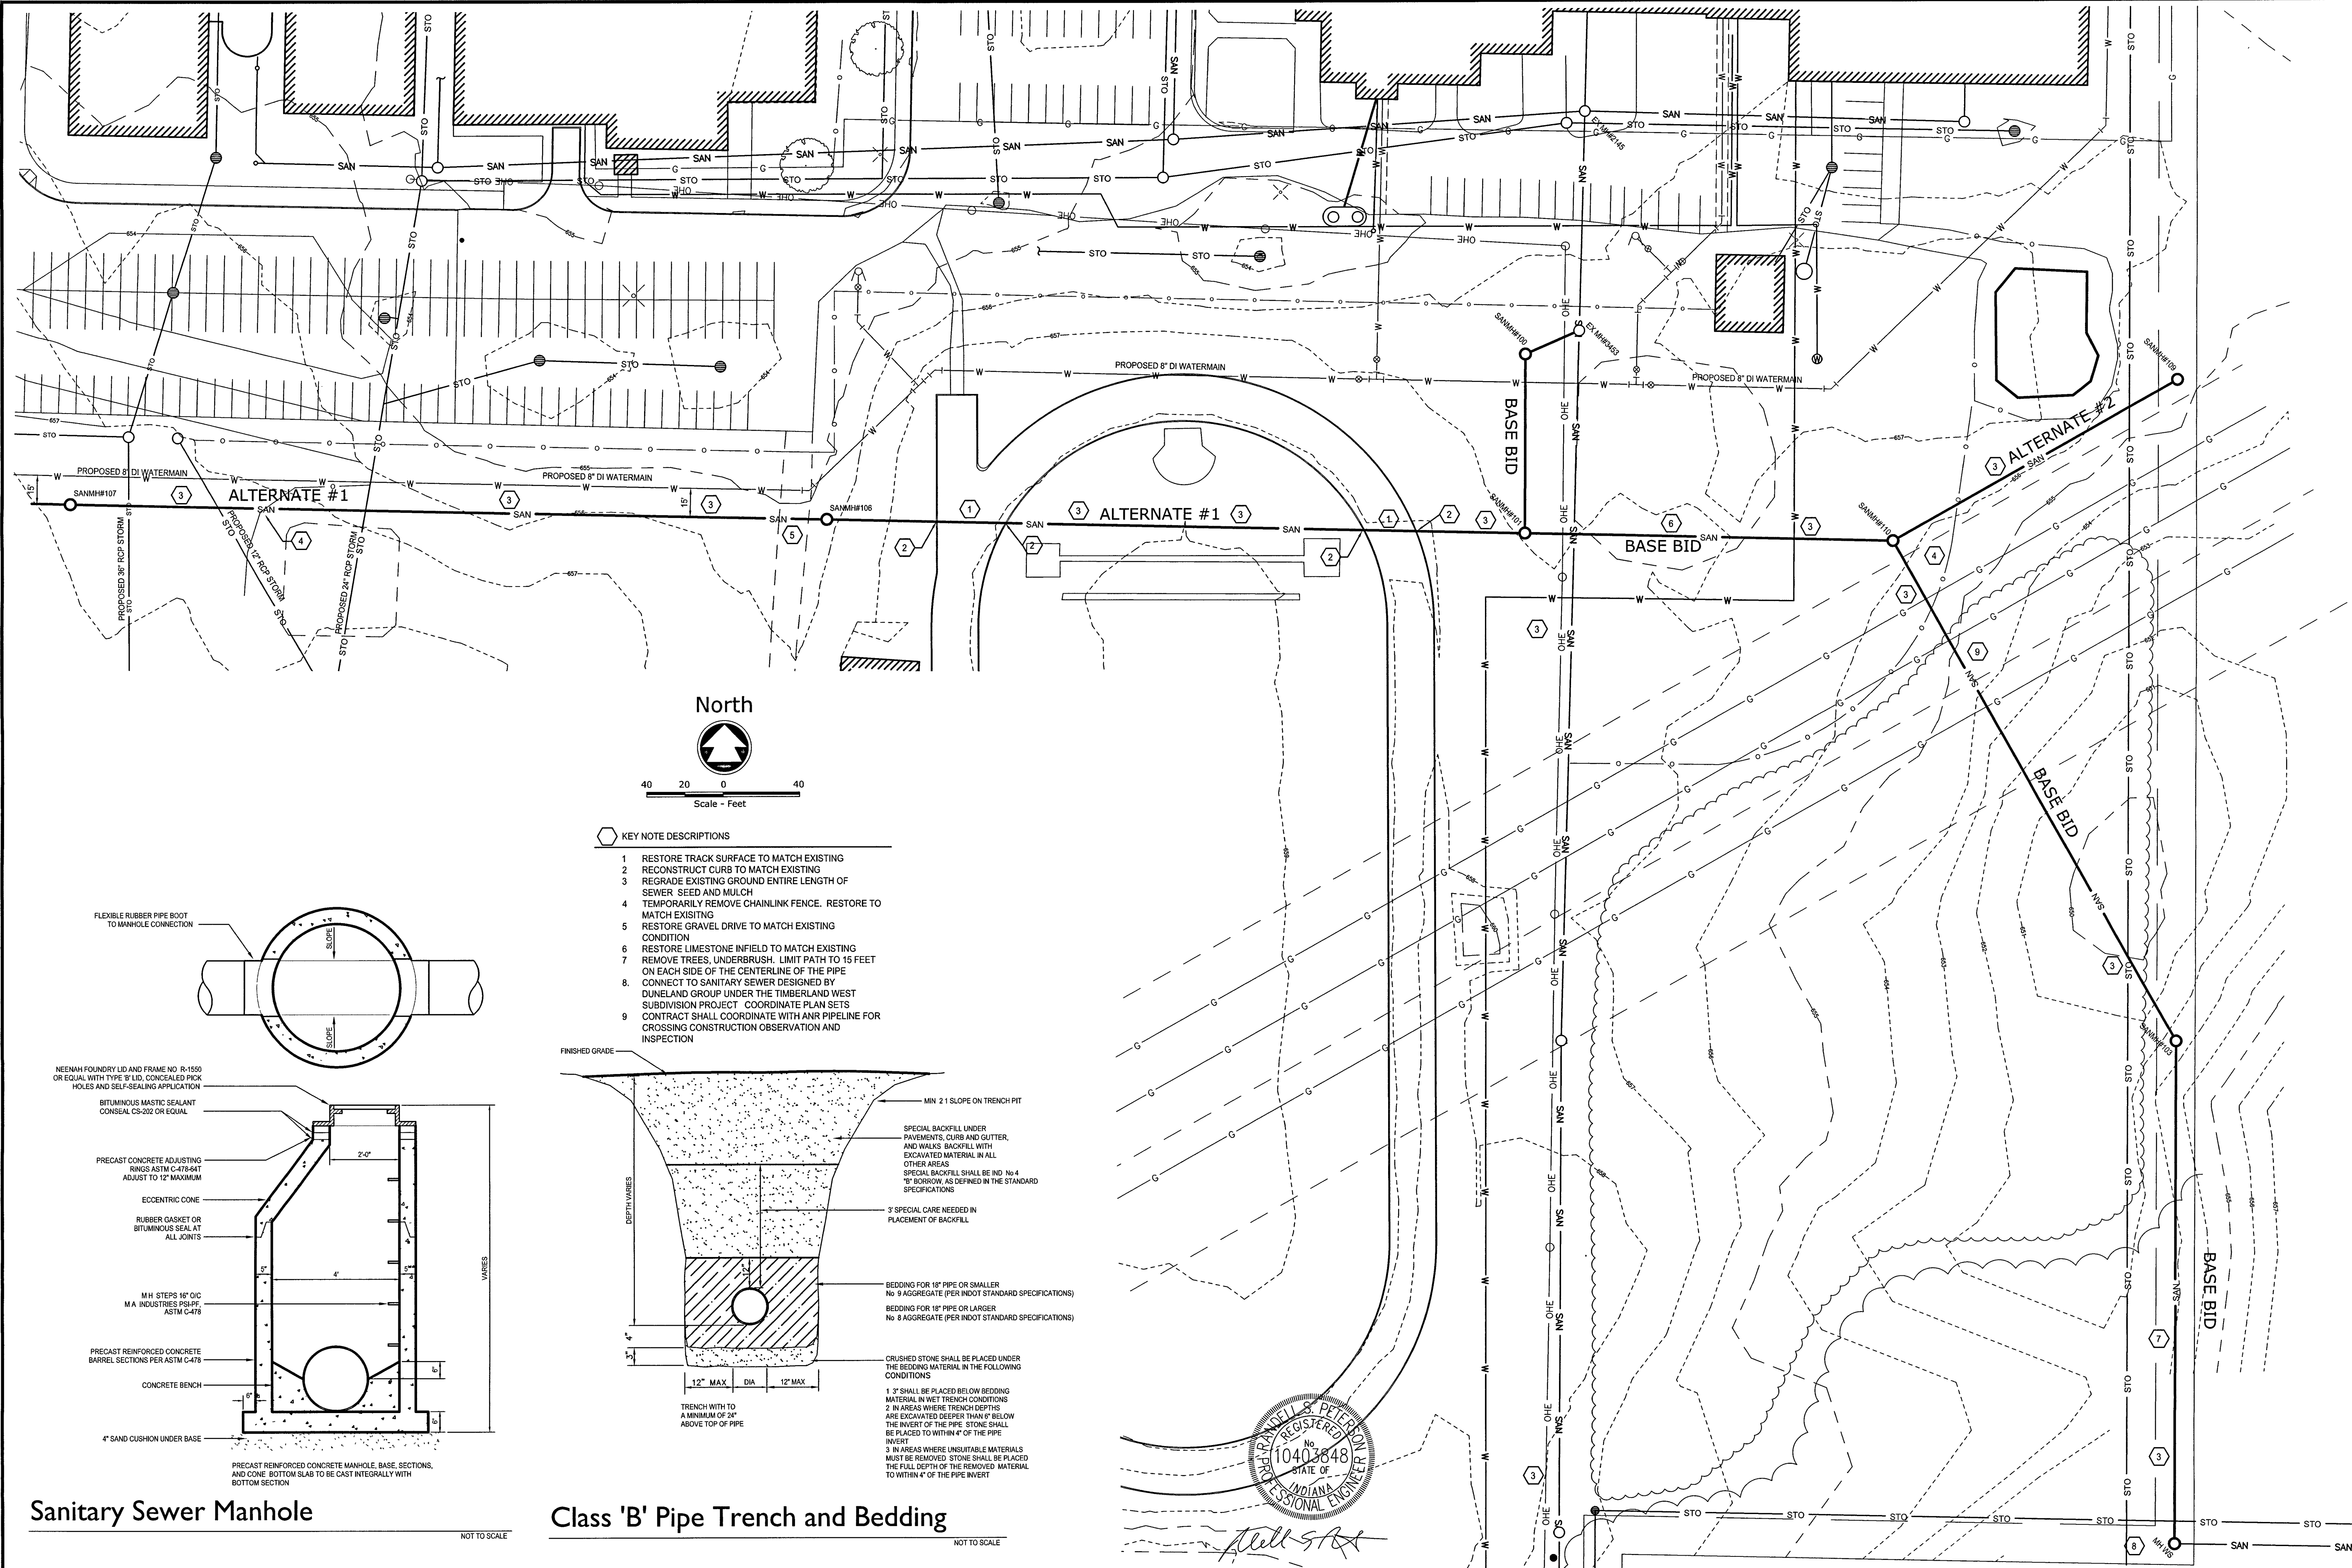

Sanitary Sewer Manhole

Class 'B' Pipe Trench and Bedding

McMAHON

ENGINEERS ARCHITECTS

952 South State Road 2  
Valparaiso, Indiana 46385  
Tel: (219) 462-7743 Fax: (219) 464-5246  
mcm@mcma919.com

McMahon provides the  
drawing and data, regardless  
of the source, for the  
service. All rights reserved.  
Copyright © 2019 McMahon  
Engineering Architects  
No part of this drawing may  
be reproduced or transmitted  
in any form or by any means  
electronic, mechanical, or  
otherwise, without prior  
written consent by McMahon

REVISION

NO

DATE

DESIGNED  
RSP

DRAWN  
RSP

PROJECT NO  
D0528-59-0151.00

DATE

SHEET NO

C200

Liberty Elementary and Intermediate Schools  
Liberty Township, Porter County, Indiana  
Sanitary Sewer Main Reconstruction Plan