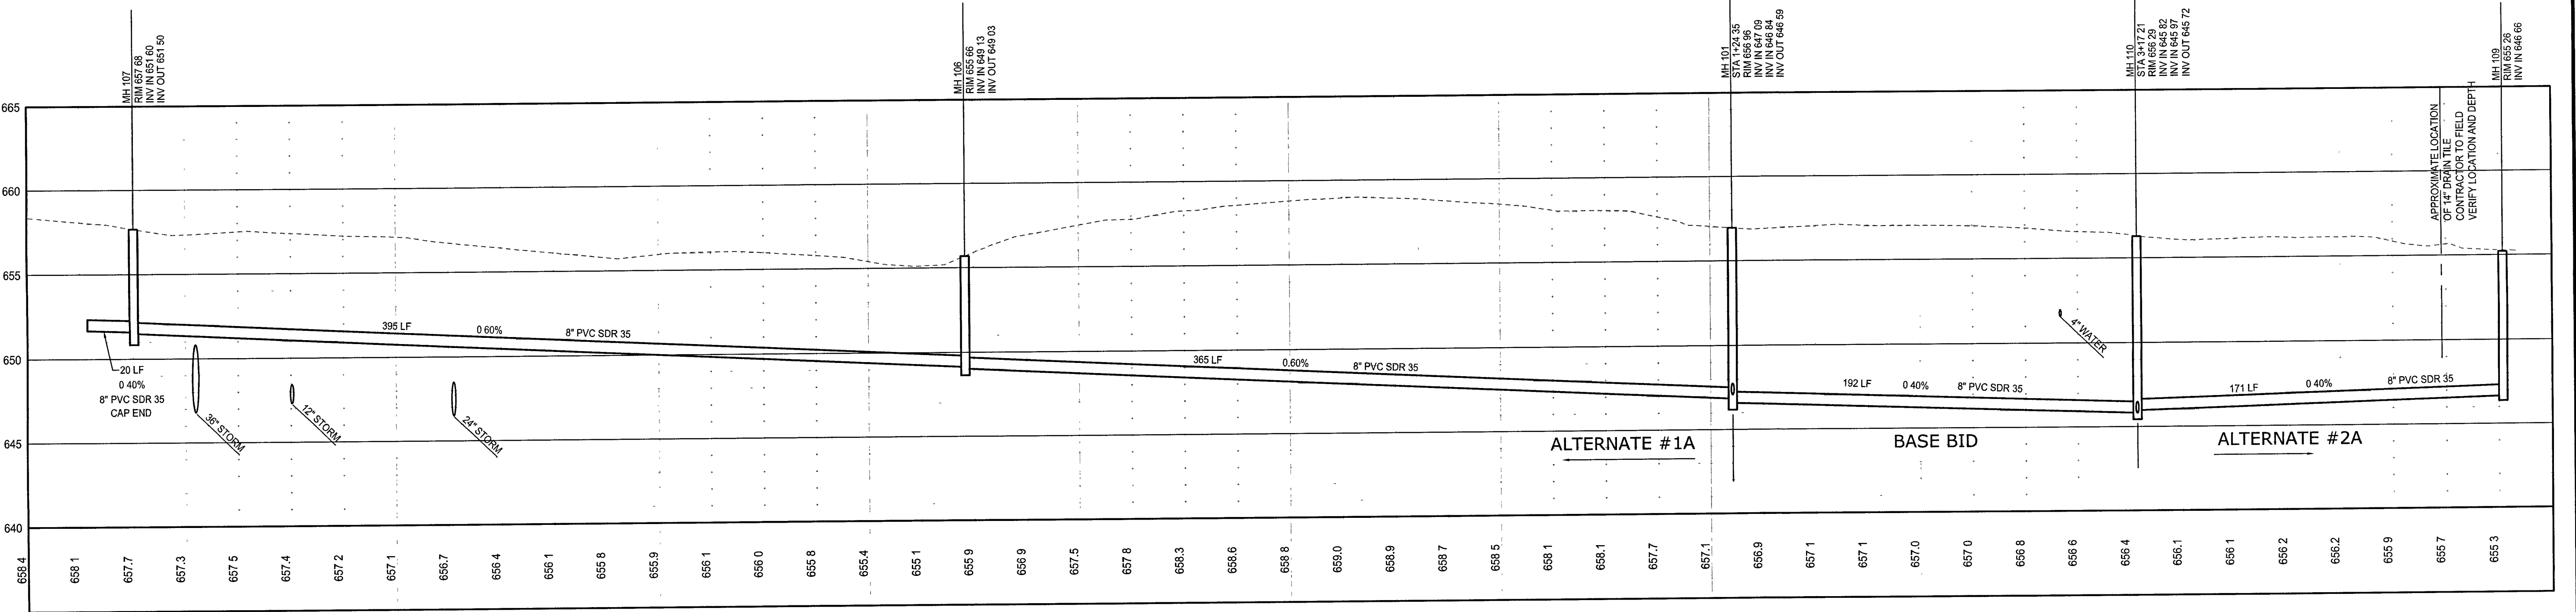
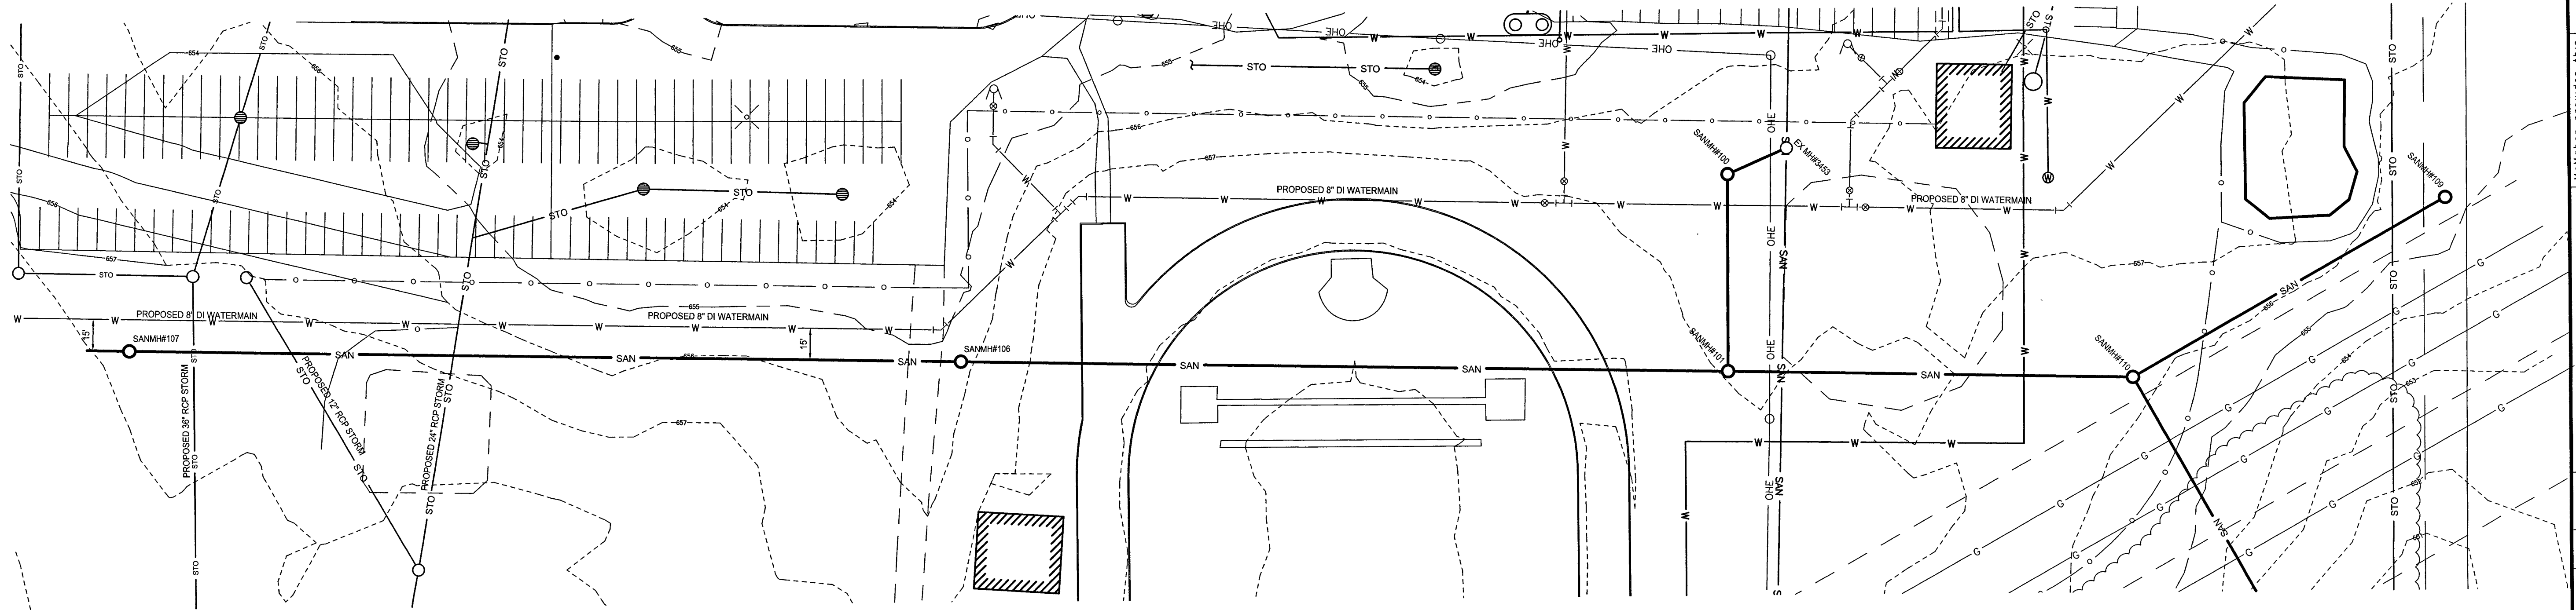


Handwritten signature: Randall S. Peters

Liberty Elementary and Intermediate Schools
 Liberty Township, Porter County, Indiana
 Sanitary Sewer Profile - Alternates #1 & #2

DESIGNED RSP	DRAWN RSP
PROJECT NO. D0528-59-0151.00	
DATE	
SHEET NO	

C202

McMAHON
 ENGINEERS ARCHITECTS
 952 South State Road 2
 Liberty, Indiana 46350
 Tel (219) 462-7743 Fax (219) 464-8248
 mcm@mcengr-pc.com

NO	DATE	REVISION
1	3/4/10	Revised sanitary to avoid pipelines

McMahon provides this drawing and documents as service. All rights including copyright are reserved by McMahon. The client and/or recipient agrees to the fullest extent of the law to hold McMahon harmless for any use of this drawing or data without prior written consent by McMahon.