


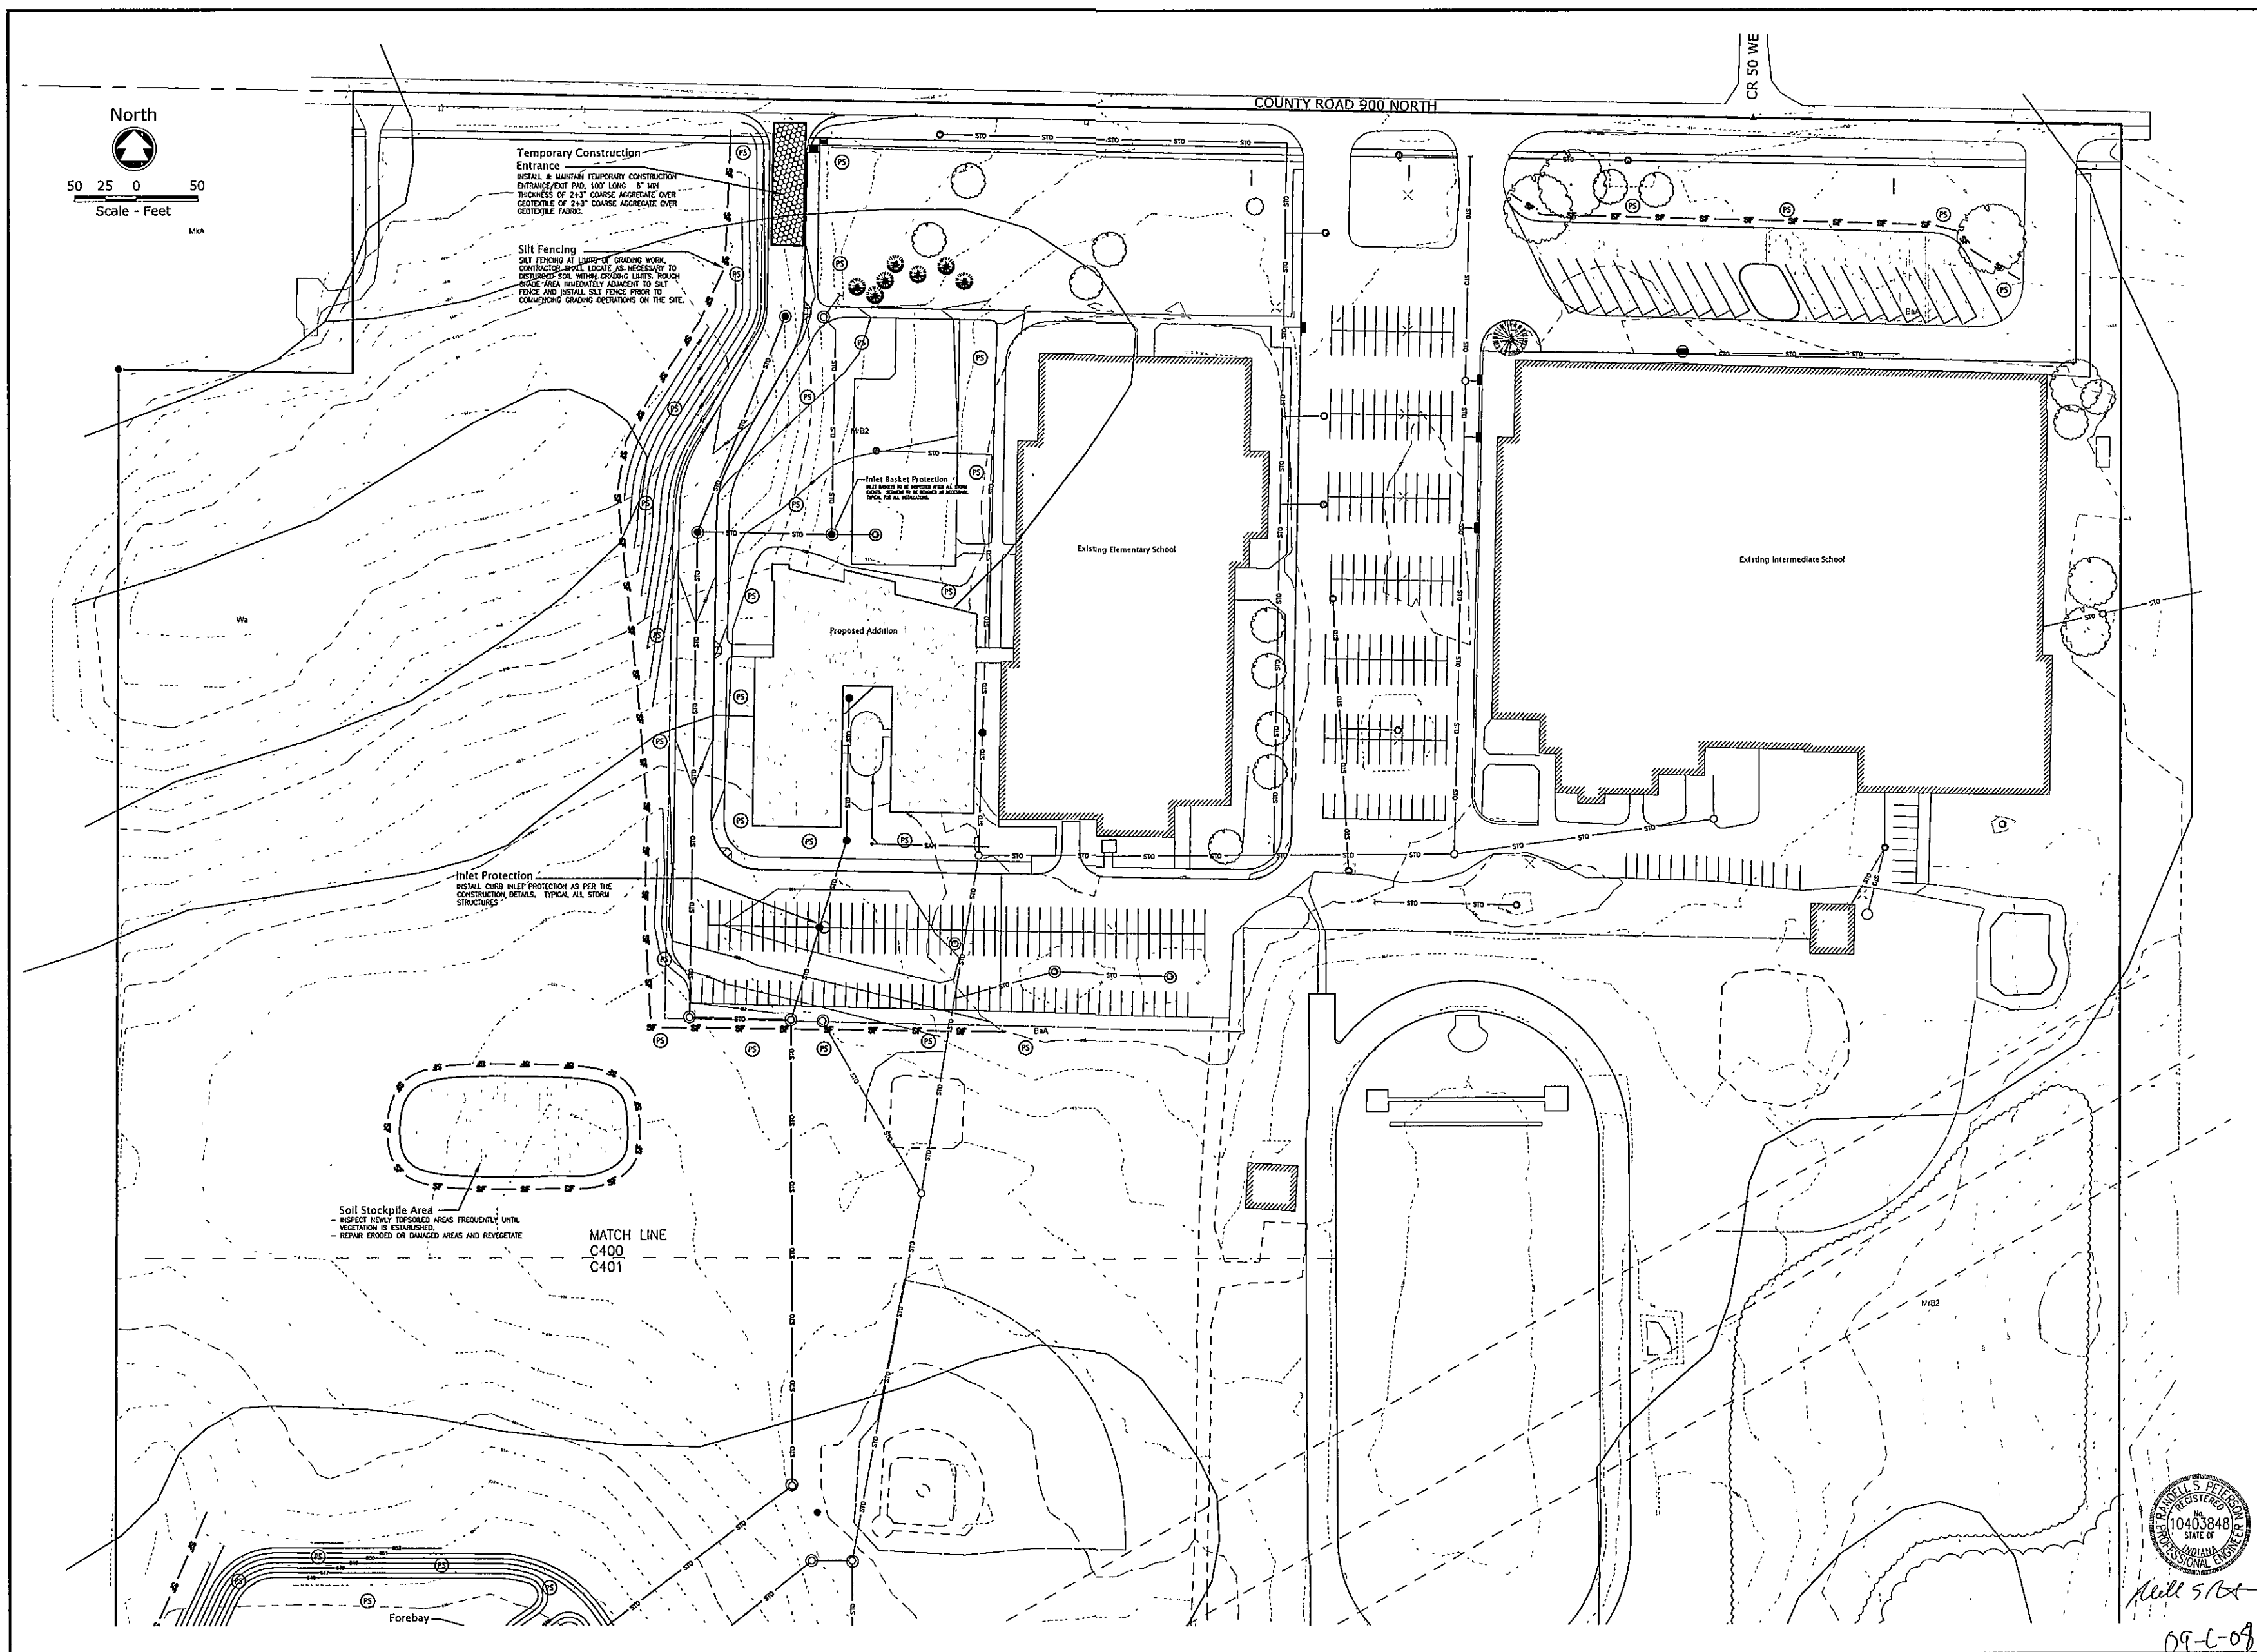

McMAHON

ENGINEERS ARCHITECTS

10403848

REGISTERED PROFESSIONAL ENGINEER

STATE OF INDIANA

EXPIRATION DATE 07/24/2009

DESIGNED

ASD

DRAWN

RSP

PROJECT NO

05528 59 0124 00

DATE

July 24, 2009

SHEET NO

C400

Storm Water Pollution Prevention Plan

Liberty Elementary and Middle Schools - Duneland School Corp.

Liberty Township, Porter County, Indiana