



Temporary Gravel Construction Entrance

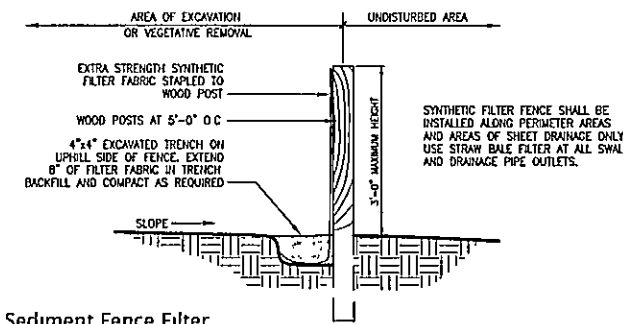


Sediment Fence Filter  
Sedimentation Control Structures


- INSPECT THE Silt FENCE PERIODICALLY AND AFTER EACH STORM EVENT
- IF FENCE FABRIC BEGINS TO DECOMPOSE, OR IN ANY WAY BECOMES INEFFECTIVE, REPLACE THE AFFECTED PORTION IMMEDIATELY
- REMOVE DEPOSITED SEDIMENT WHEN IT REACHES HALF THE HEIGHT OF THE FENCE AT ITS LOWEST POINT OR IS CAUSING THE FABRIC TO BALANCE
- TAKE CARE TO AVOID UNDERMINING THE FENCE DURING CLEAN OUT
- AFTER THE CONTRIBUTING DRAINAGE AREA IS STABILIZED, REMOVE THE FENCE AND SEDIMENT DEPOSITS, BRING THE DISTURBED AREA TO GRADE AND STABILIZE.

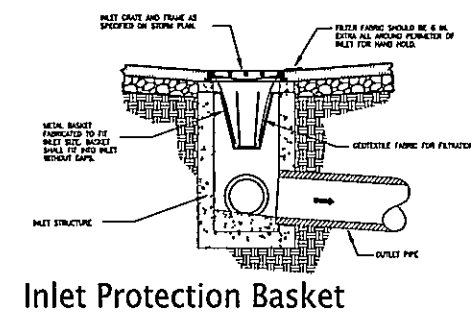


Inlet Protection Basket

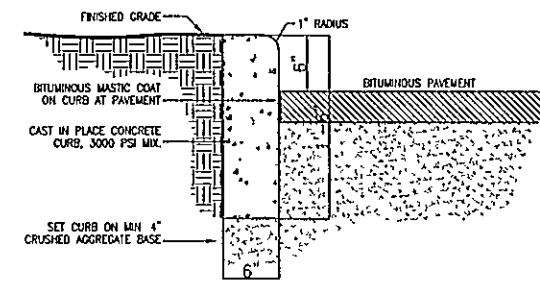


Standard 6" Curb Detail

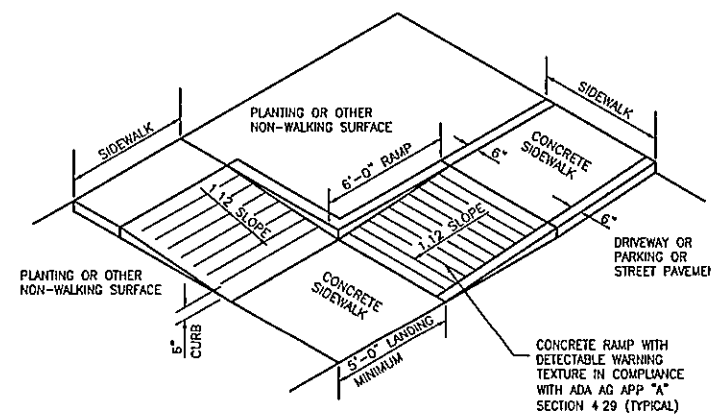


Returned Curb Accessibility Ramp

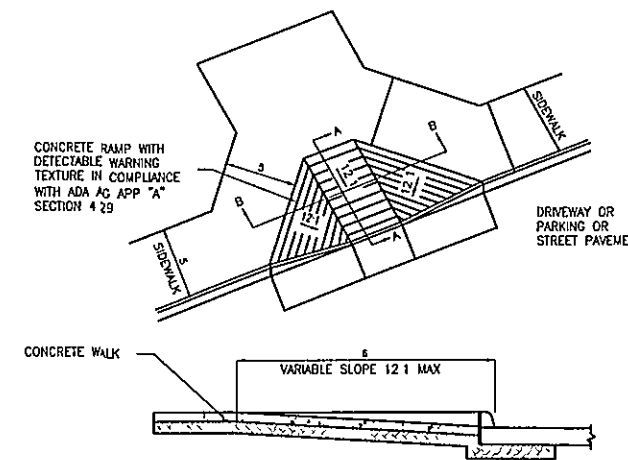


Handicap Ramp Type "B"

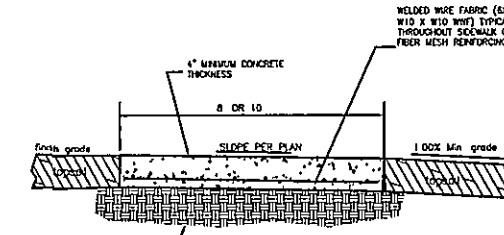


Concrete Sidewalk Detail

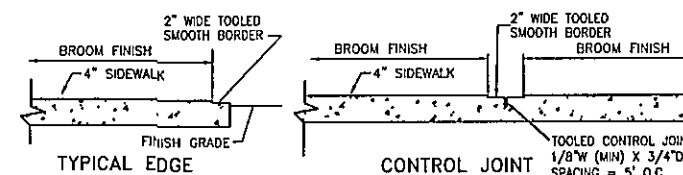


Concrete Sidewalk Finishing Details

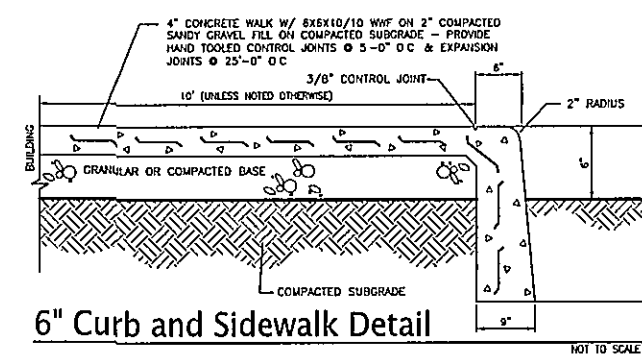


6" Curb and Sidewalk Detail

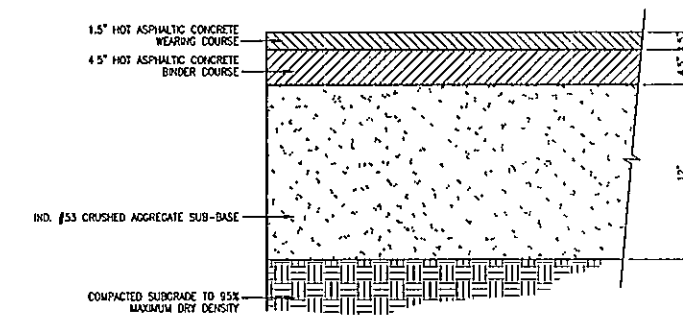


Parking Lot Pavement Detail

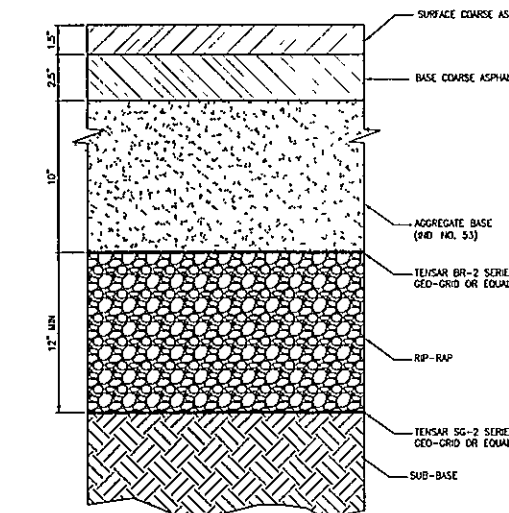

Pavement Section - Poor Soils

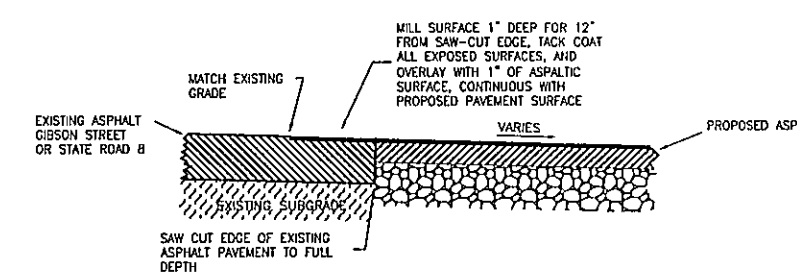

Lap Joint Detail - Asphalt Pavement

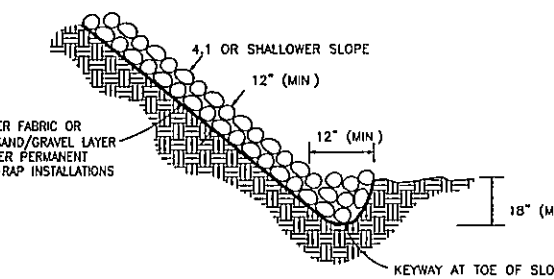

Rip Rap Installation



10403848

09-C-16

**McMAHON**  
ENGINEERS ARCHITECTS

McMAHON ENGINEERS ARCHITECTS  
1000 N. ALBANY STREET  
VALPARAISO, INDIANA 46385  
Tel: (317) 666-7765 Fax: (317) 666-6608  
www.mcmahon-engineers.com

NO.	DATE	DESCRIPTION
1		
2		
3		
4		
5		
6		
7		
8		
9		
10		

Construction Details  
Liberty Elementary and Middle Schools - Duneland School Corp.  
Liberty Township, Porter County, Indiana

DESIGNED RSP	DRAWN RSP
PROJECT NO 00528-59 0134 00	DATE July 24, 2009
SHEET NO	

**C500**