




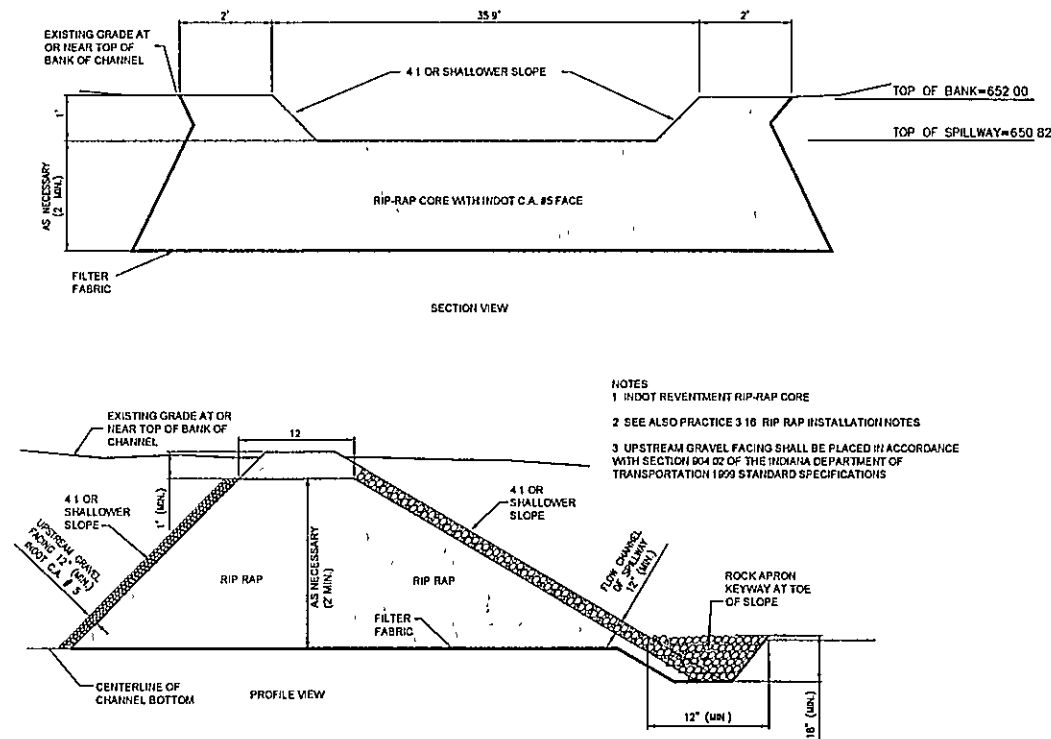


Emergency Spillway Detail

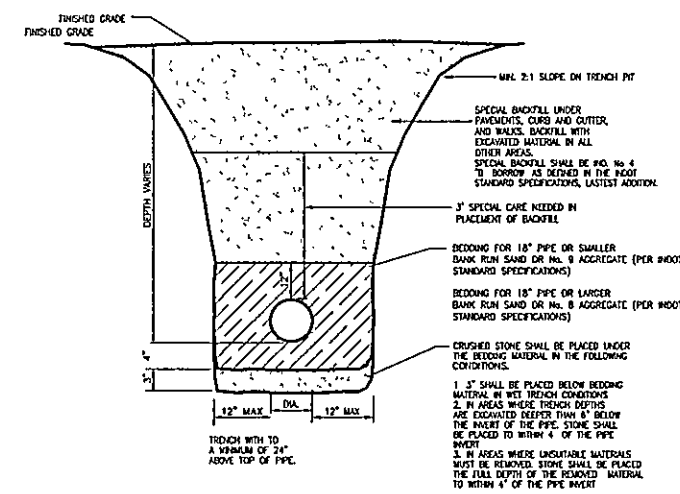


Class 'B' Pipe Trench and Bedding

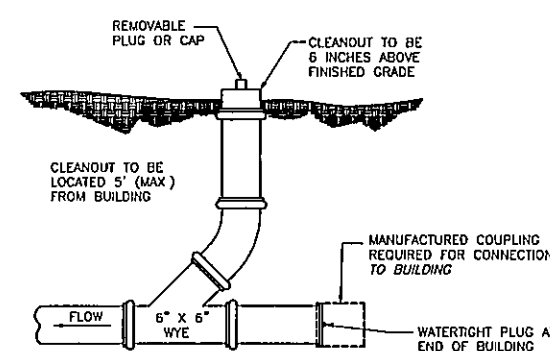


Cleanout for Pavement or Turf Areas

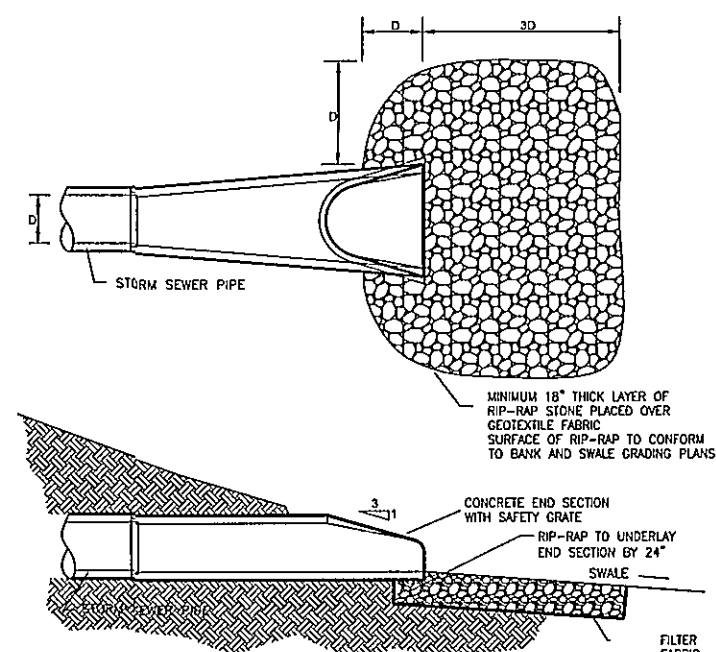


End Section Rip Rap Placement

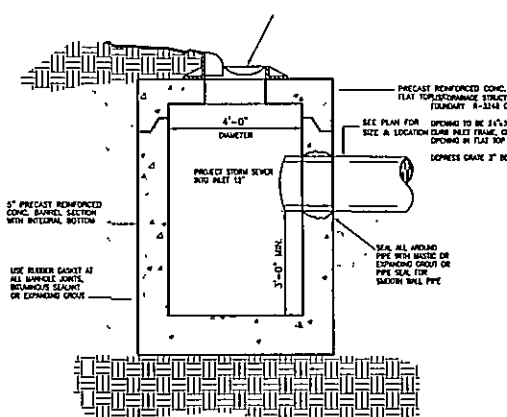


Standard Curb Inlet

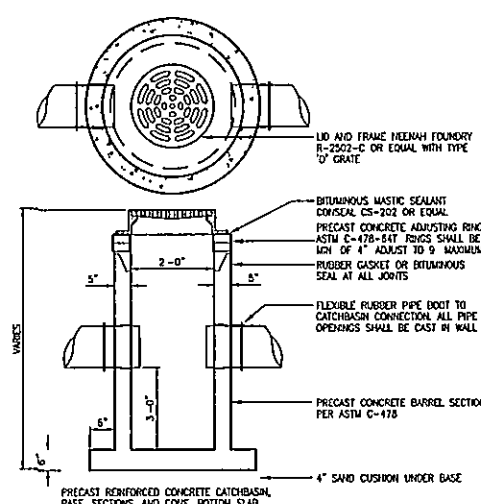


Typical Yard Inlet

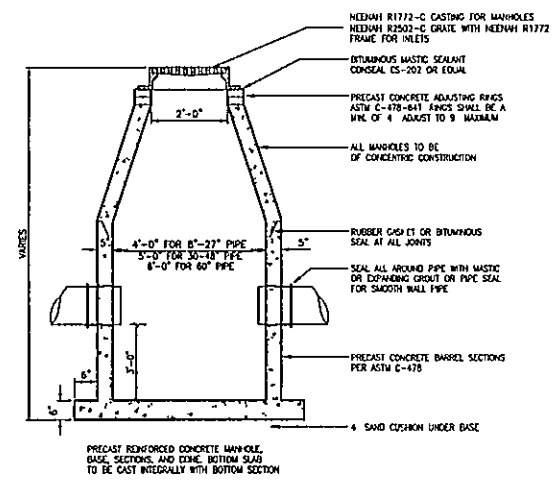

Storm Sewer Manhole or Inlet

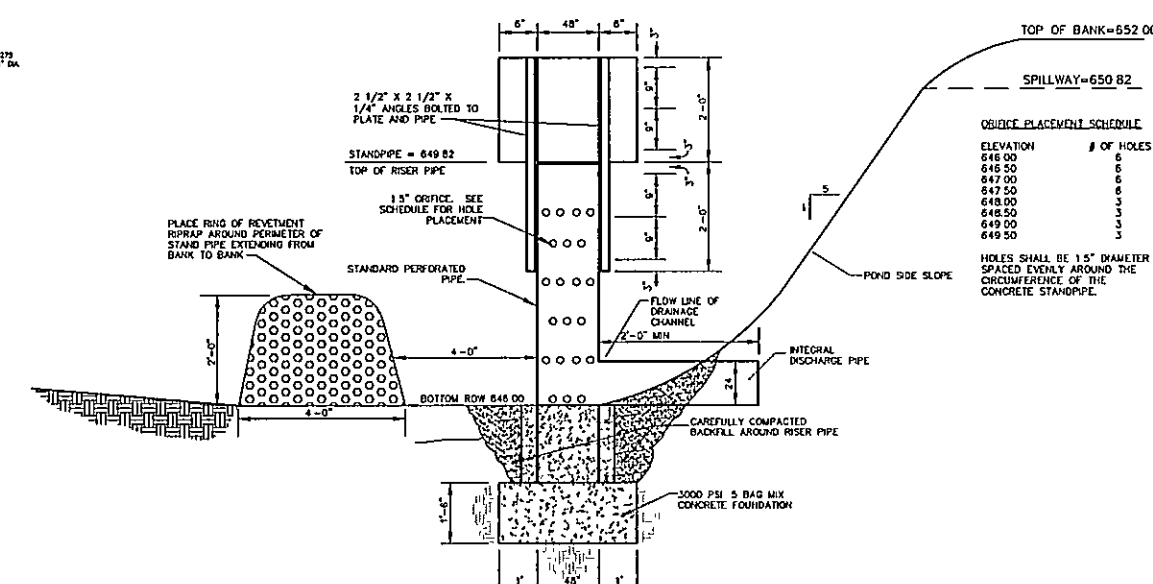

Standpipe Detail

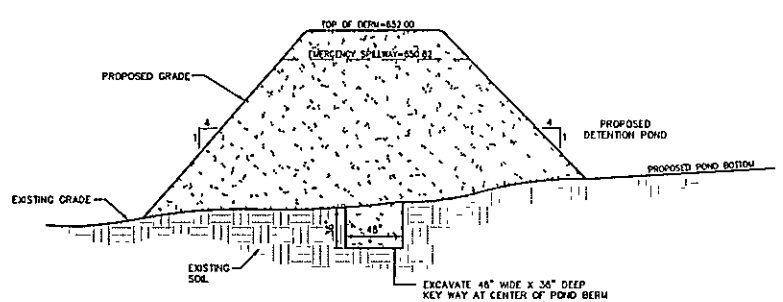


Pond Berm Detail

McMAHON
ENGINEERS/ARCHITECTS
922 South State Road 2
Vanderburgh, Indiana 46386
Tel: 317-438-1100
Fax: 317-438-1101
mcmahon@mcgpa.com

NO.	DATE	DESCRIPTION
1		
2		
3		
4		
5		
6		
7		
8		
9		
10		

Construction Details
Liberty Elementary and Middle Schools - Duneland School Corp.
Liberty Township, Porter County, Indiana

DESIGNED RSP	DRAWN RSP
PROJECT NO 0925-59 0134 00	DATE July 24, 2009
SHEET NO C501	

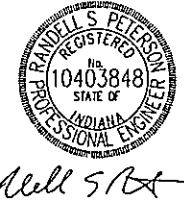

Will S. Peterson

09-C-11