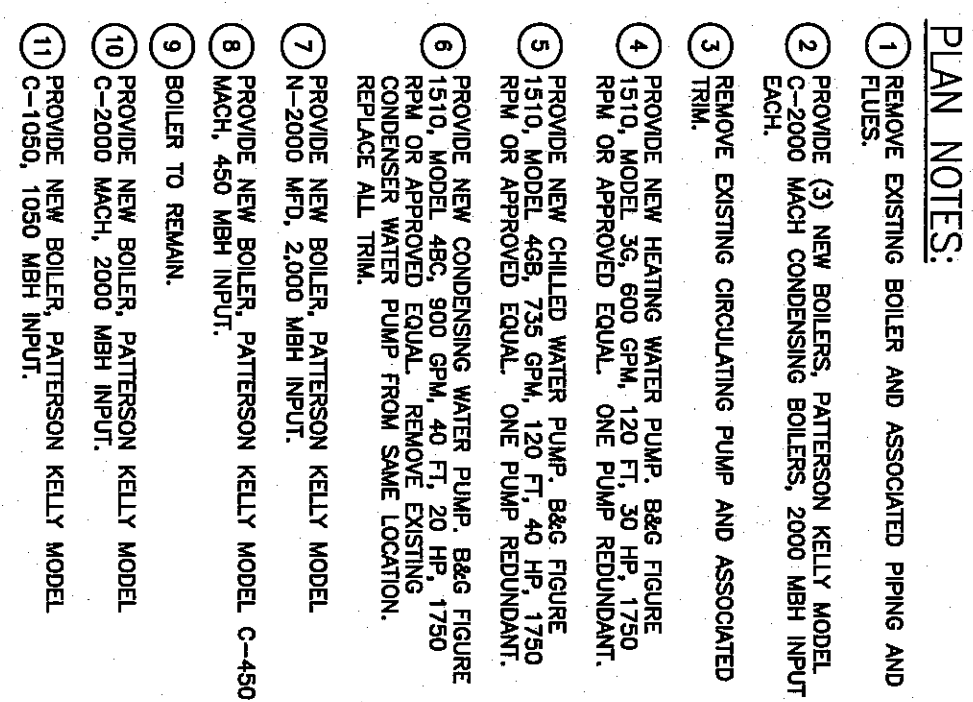
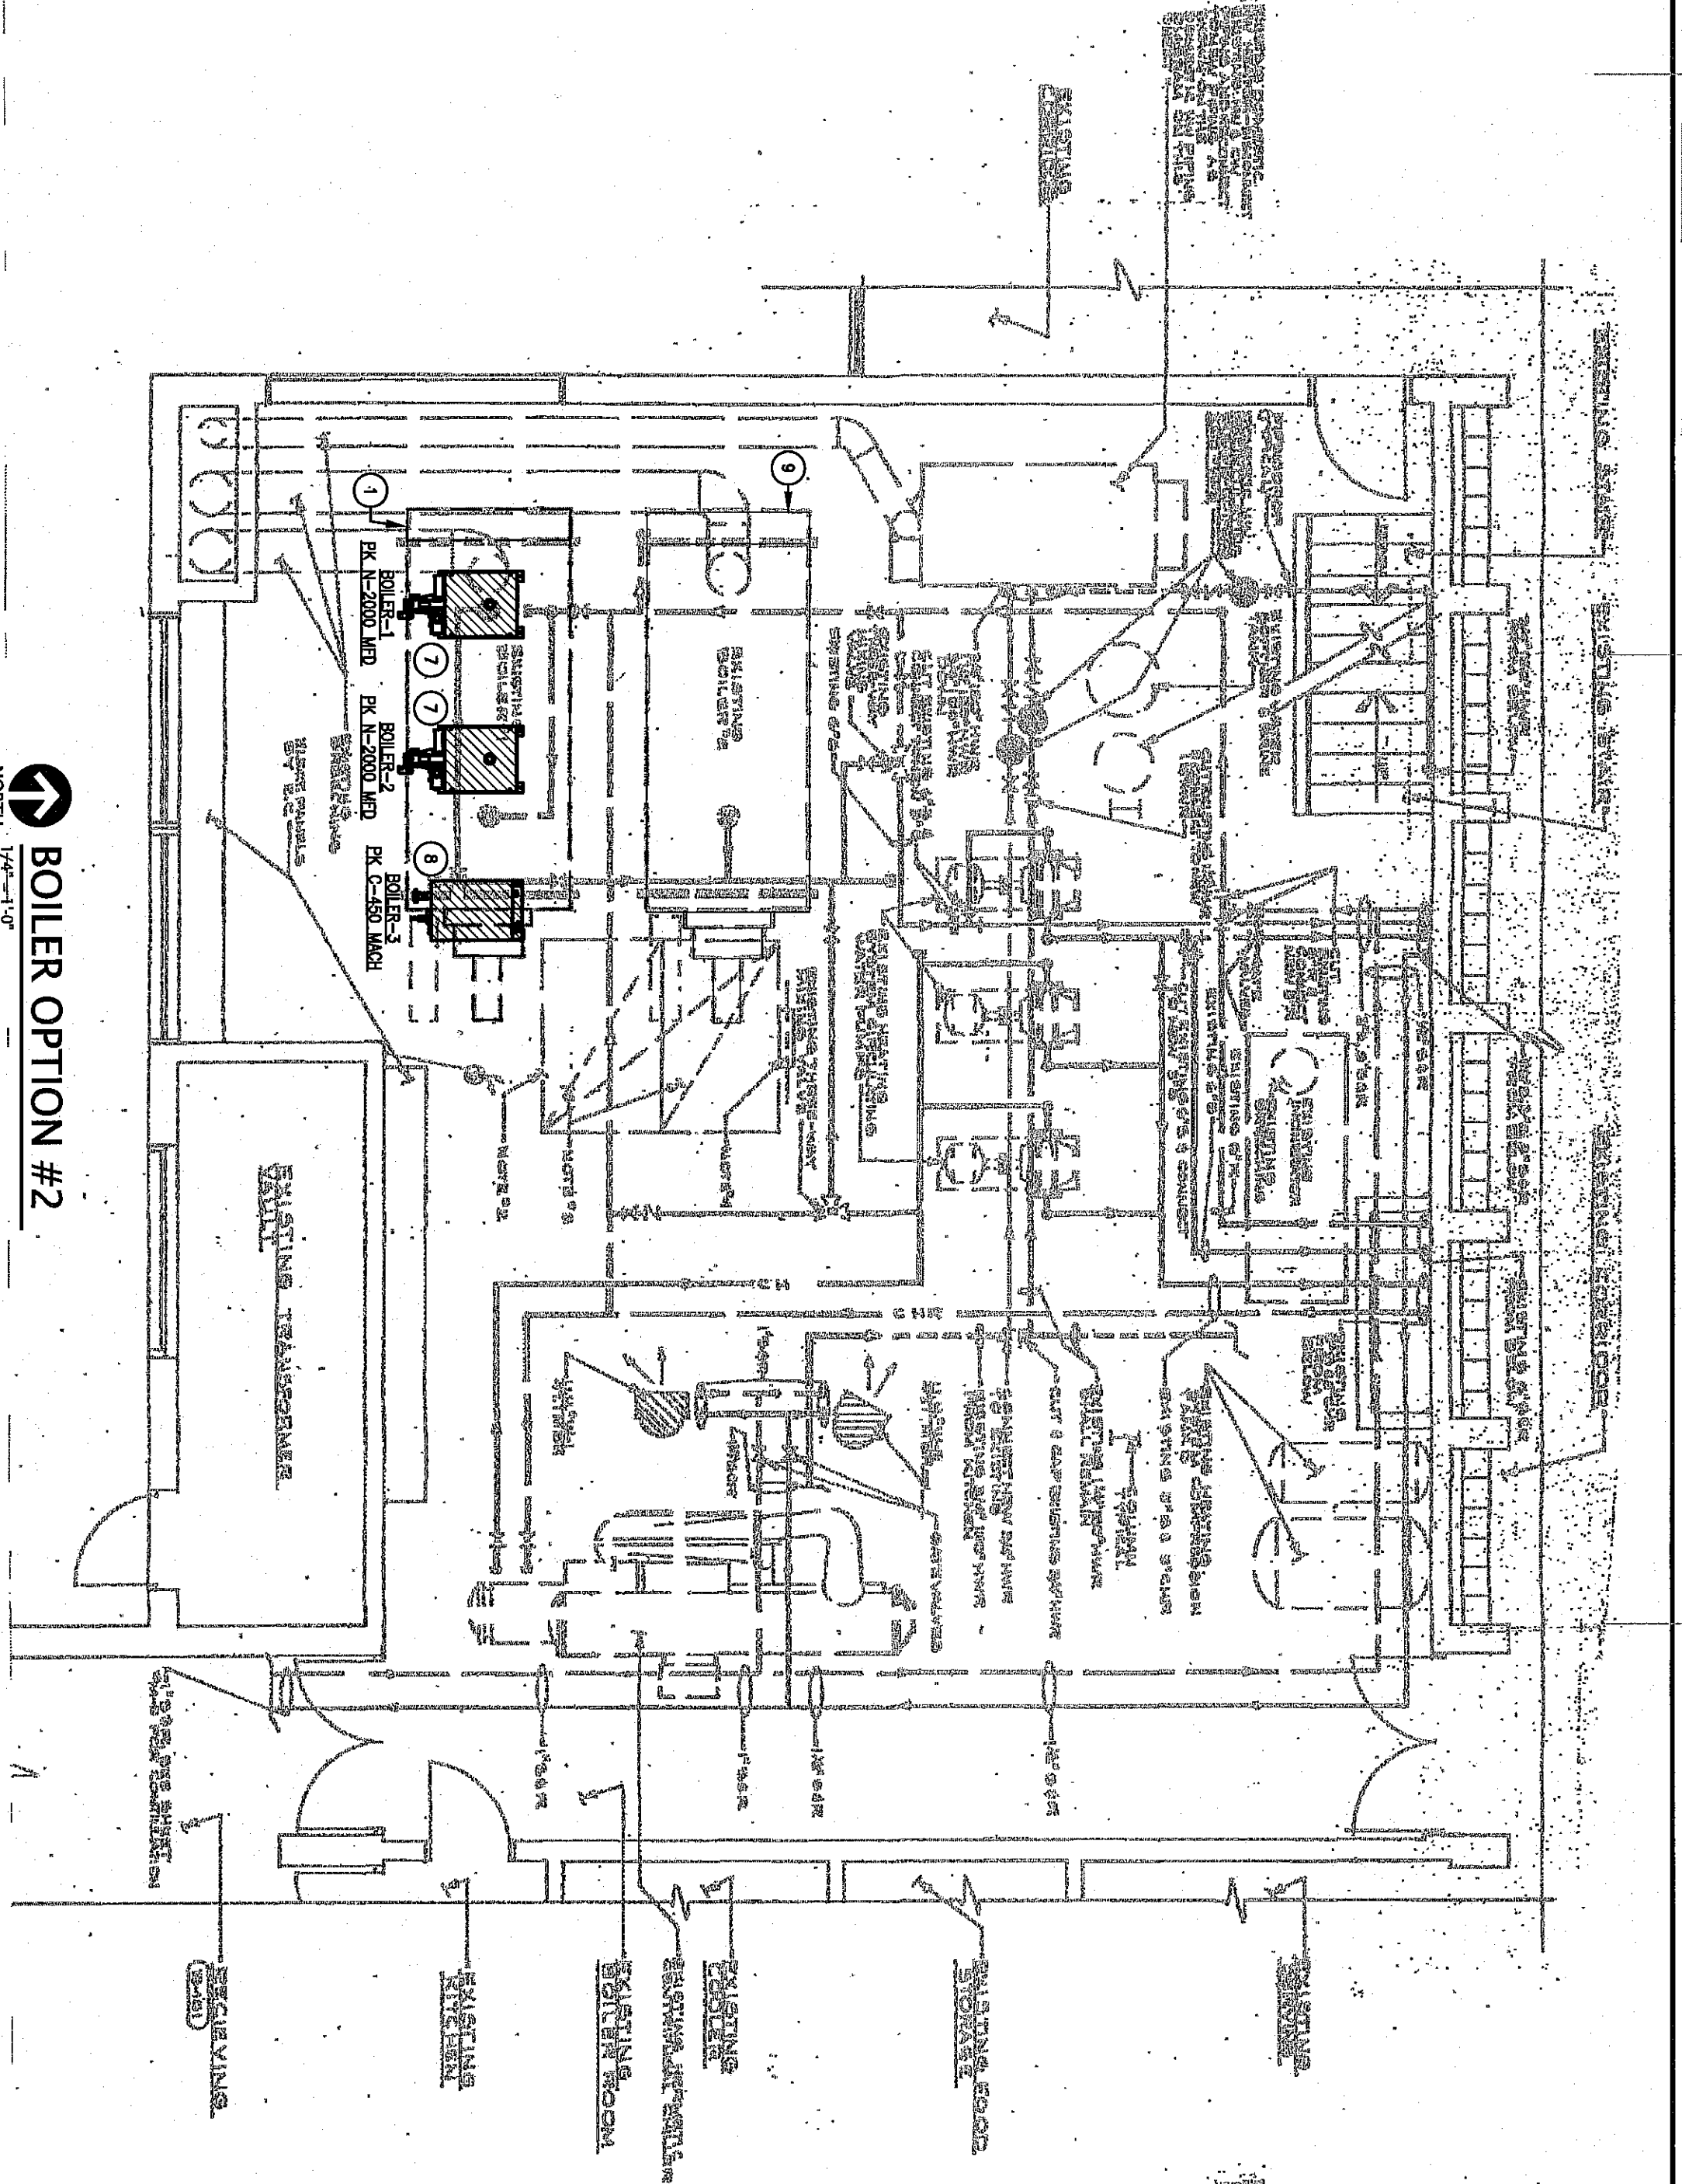
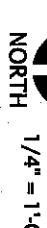
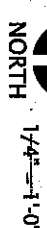


Checked By	CC
Sheet Title	MECH ROOM ENLARGED PLANS
Sheet No.	

Revision	
Project No.	HNC9001
Date	4-21-09
Scale	AS NOTED
Drawn By	MSF
Checked By	CC

MECHANICAL RENOVATIONS
to the
WESTCHESTER INTERMEDIATE SCHOOL
Chesterton, Indiana

Honeywell
The Precedent
9355 Delegates Row
Indianapolis, IN 46240