



REVISIONS	BY

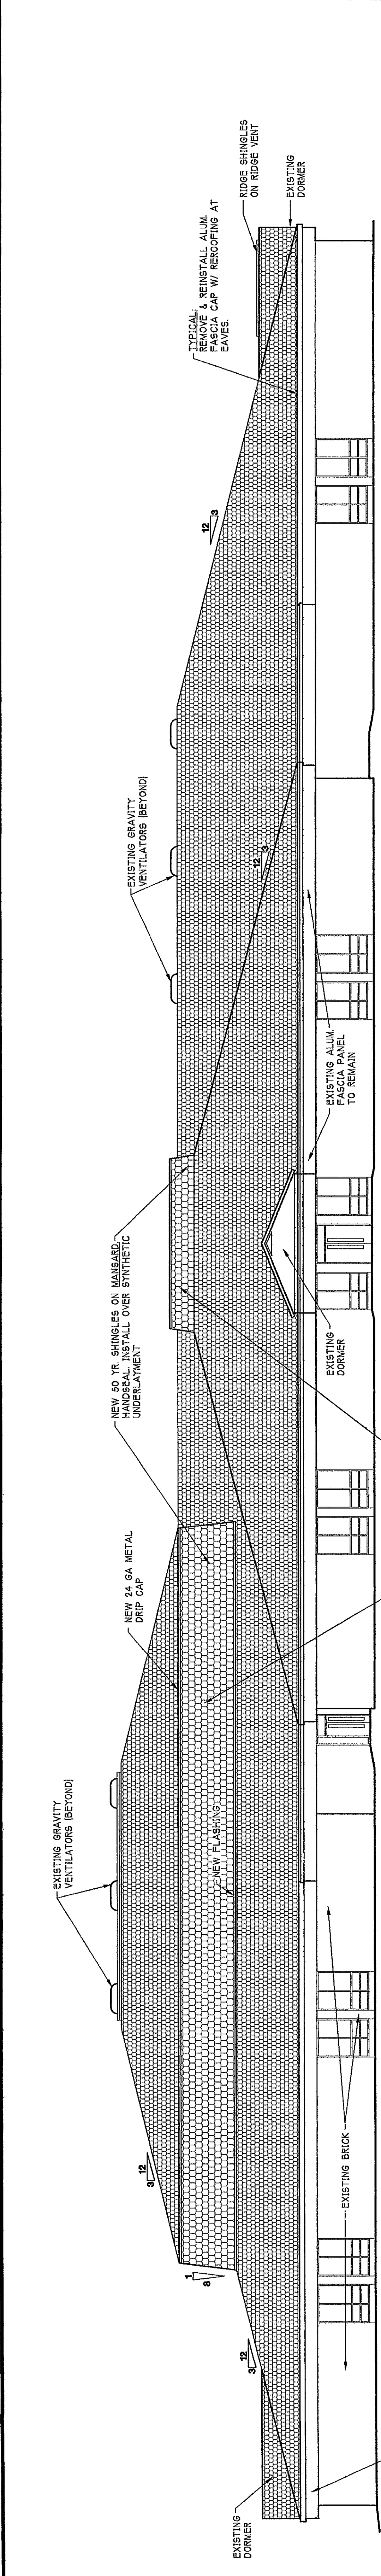


EAST ELEVATION

3/32"x1'-0"

ALTERNATE BID RC-1:
USE METAL SIDING ON ALL
MANSARD ROOF SURFACES IN
LIEU OF BASE BID SHINGLES.
(SPEC SECTION 07640)

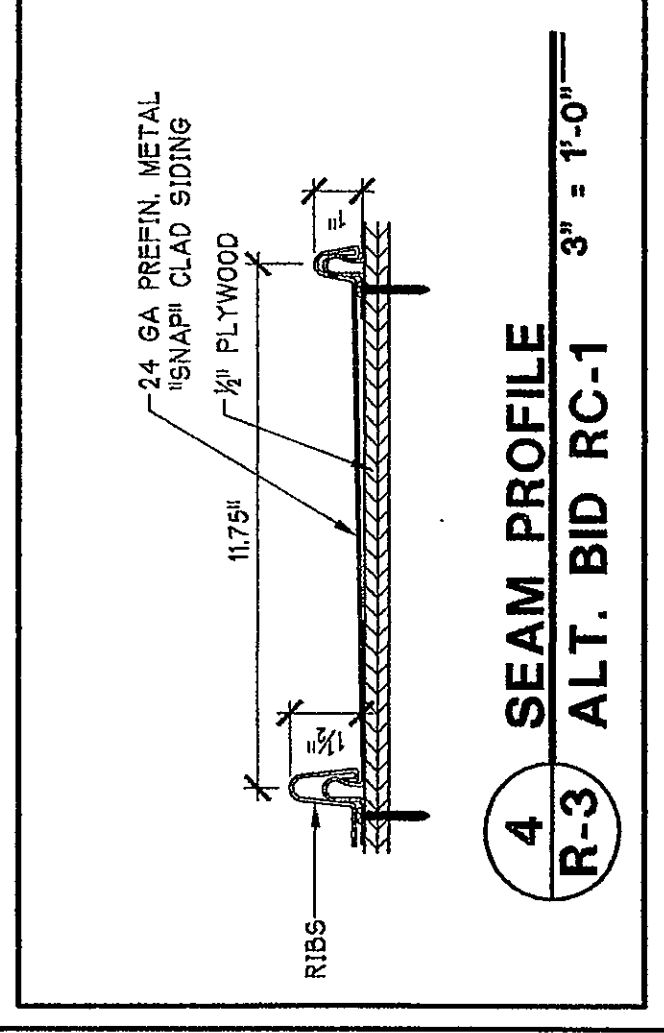


4 SEAM PROFILE
R-3 ALT. BID RC-1 3" x 1'-0"

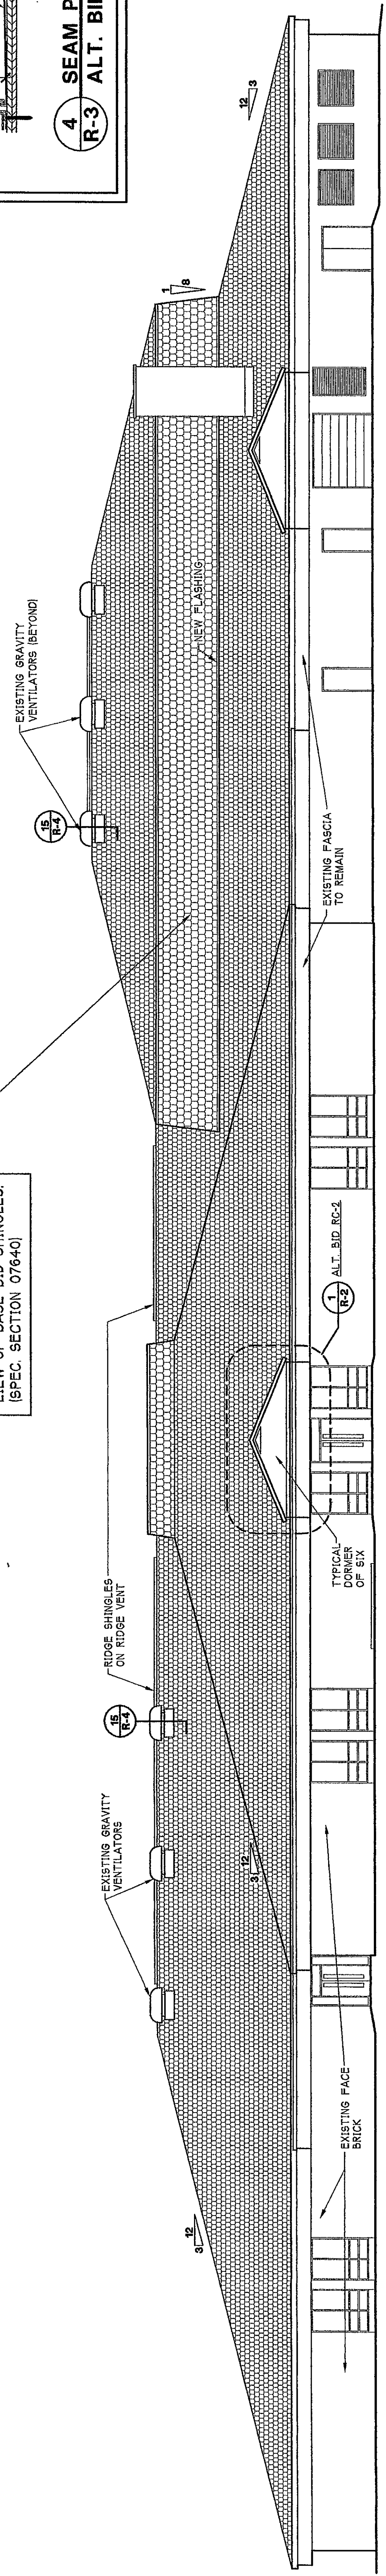

WEST ELEVATION


3/32"x1'-0"

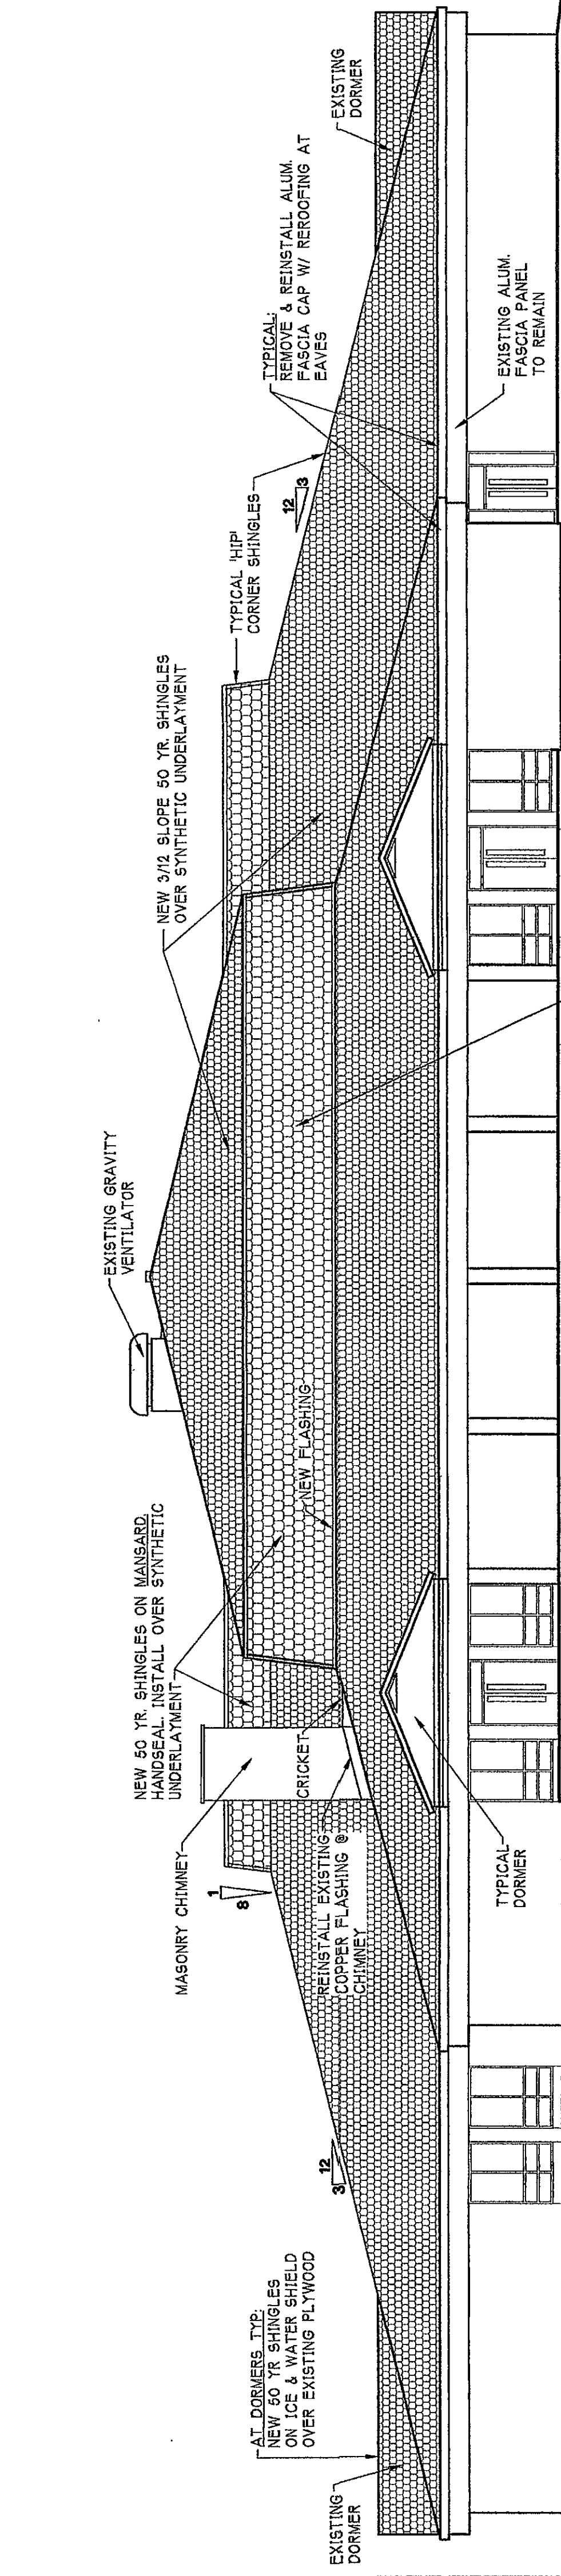

SOUTH ELEVATION

3/32"x1'-0"

ALTERNATE BID RC-1:
USE METAL SIDING ON ALL
MANSARD ROOF SURFACES IN
LIEU OF BASE BID SHINGLES.
(SPEC SECTION 07640) ALSO
SEE SPEC. SECTION 01100,
ALTERNATES

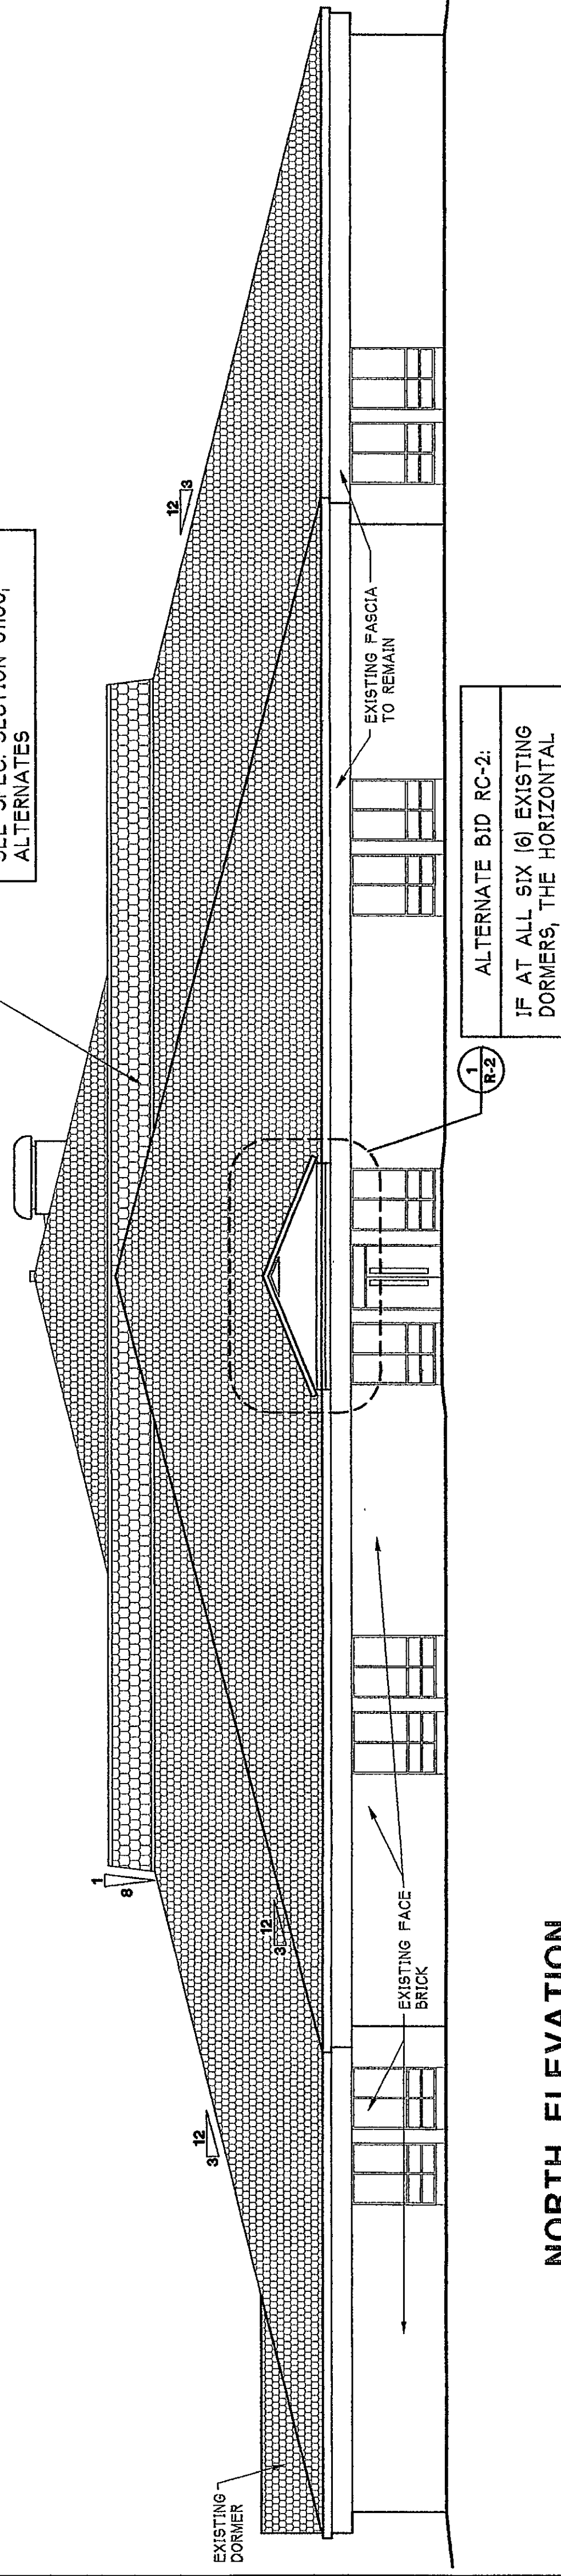


NORTH ELEVATION

3/32"x1'-0"

TYPICAL NOTES SAME AS SOUTH ELEVATION)

ALTERNATE BID RC-2:
IF AT ALL SIX (6) EXISTING
DORMERS, THE HORIZONTAL
ALUM. SIDING IS REPLACED BY
VERTICAL HORIZONTAL Siding
(SEE SPEC. SECTION 01100,
R-2 AND SPEC SECTION 01100,
ALTERNATES.

ELEVATIONS AND ALTERNATE BID DETAILS
JACKSON ELEMENTARY SCHOOL ROOFING
118 N. 400 EAST
VALPARAISO, IN
chermetta & kinel architects, inc.

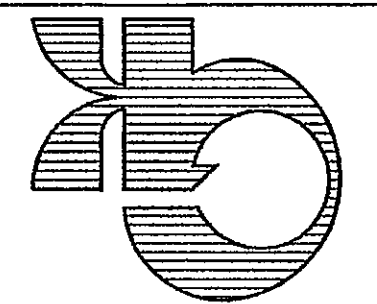

TITLE	1-29-03
SCALE	AS SHOWN
DRAWN	MMO
CHECKED	MMO
DATE	2/2/0


SHEET
R-3
OF 4 SHEETS

"ADD" ALTERNATE BID RC-1 (SEE SPEC. SECTION 01100)


TYPICAL PARTIAL ALTERNATE
BID ELEVATION

3/32"x1'-0"

3 ALT. BID DETAIL OVER GYM
R-3 @ MANSARD PARAPET 3"x1'-0"

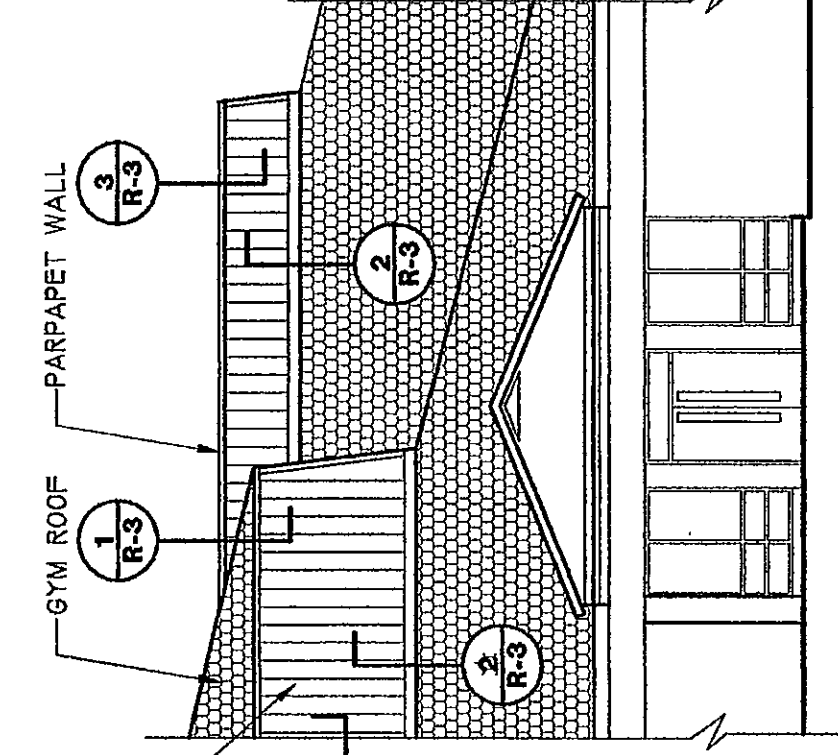

1 ALT. BID DETAIL OVER GYM
R-3 @ MANSARD ROOF 3"x1'-0"

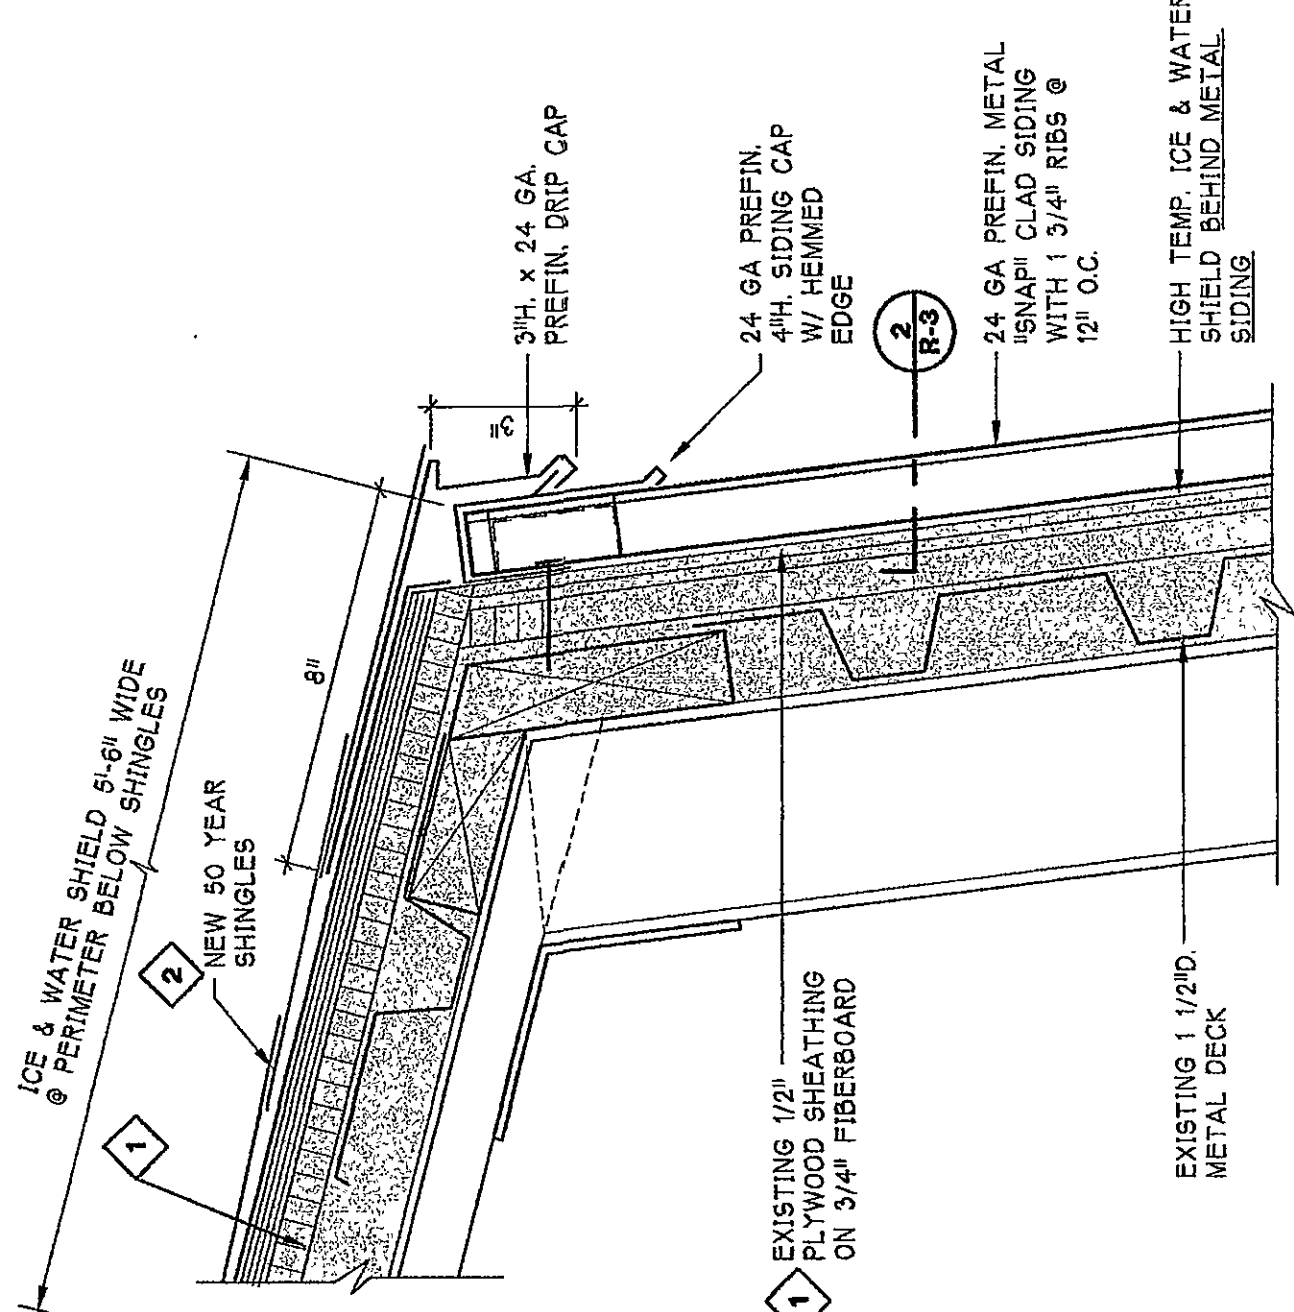

2 ALT. BID DETAIL OF BASE
R-3 @ MANSARD ROOF 3"x1'-0"

