



REVISIONS:	
	01/20/2010 DRAWING SUBMITTALS

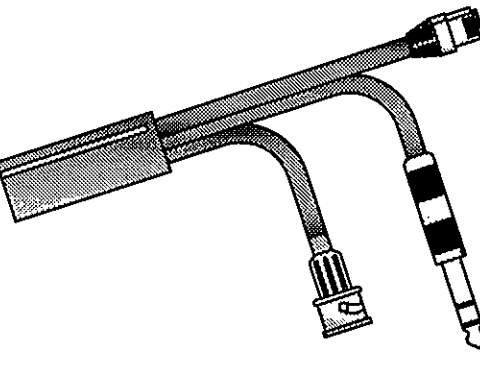


FAIRCHILD
COMMUNICATION SYSTEMS
3165 N. Shadeland Avenue
Indianapolis, IN 46226
Tel. 317-576-8115
Fax. 317-576-8014

 

PROJECT NAME: LIBERTY ELEMENTARY SCHOOL 50-1 W. COUNTY ROAD 900 N. CHESTERTON, INDIANA	
DRAWING TITLE: INTERCOM SYSTEM DETAILS	


DATE: 01/08/2010	REVISION NO.: 91358
DRAWN BY: TLA	CHECKED BY: SWA

SHEET NO.:
IC-501

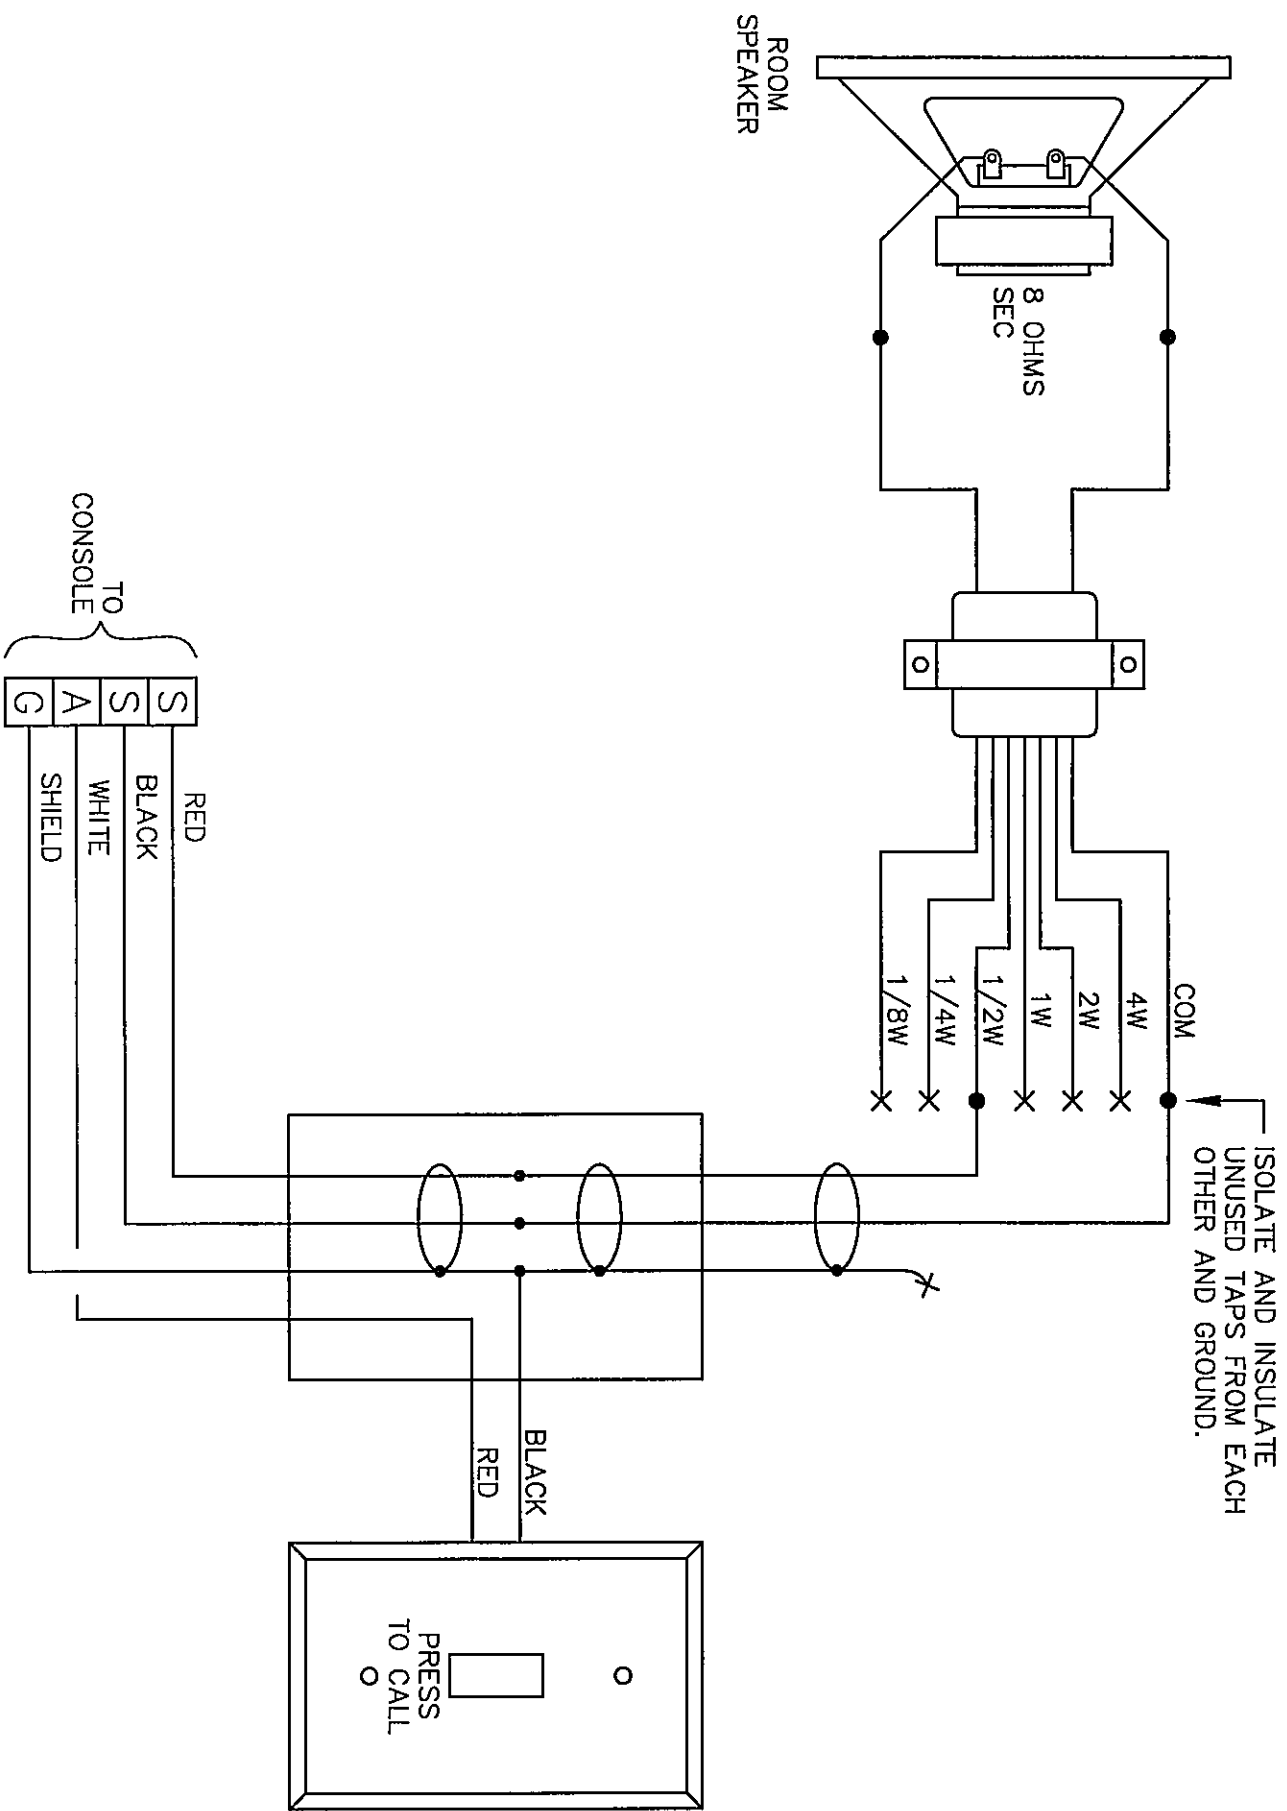


CALL IN SWITCH CIRCUIT CONNECTIONS DETAIL **A**

SCALE: NONE

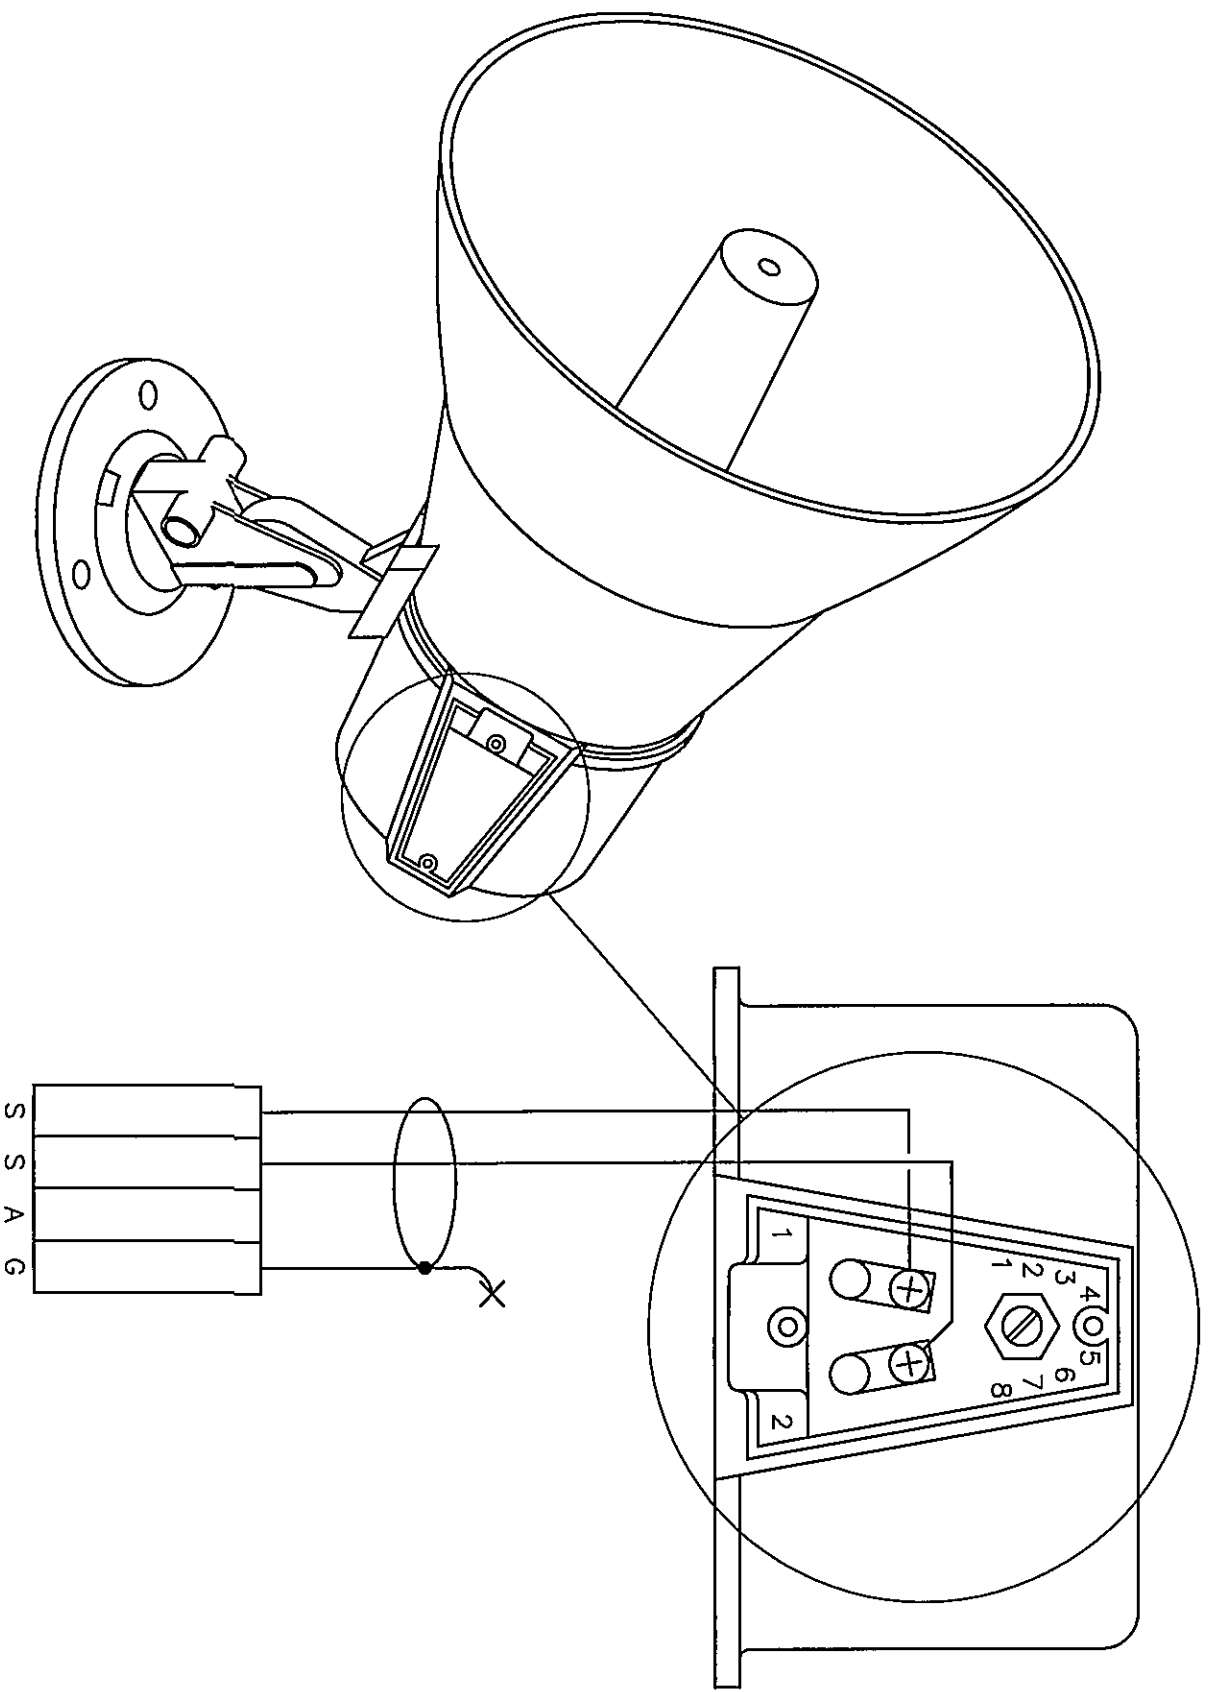

HORN SPEAKER / CIRCUIT CONNECTIONS DETAIL **B**

SCALE: NONE

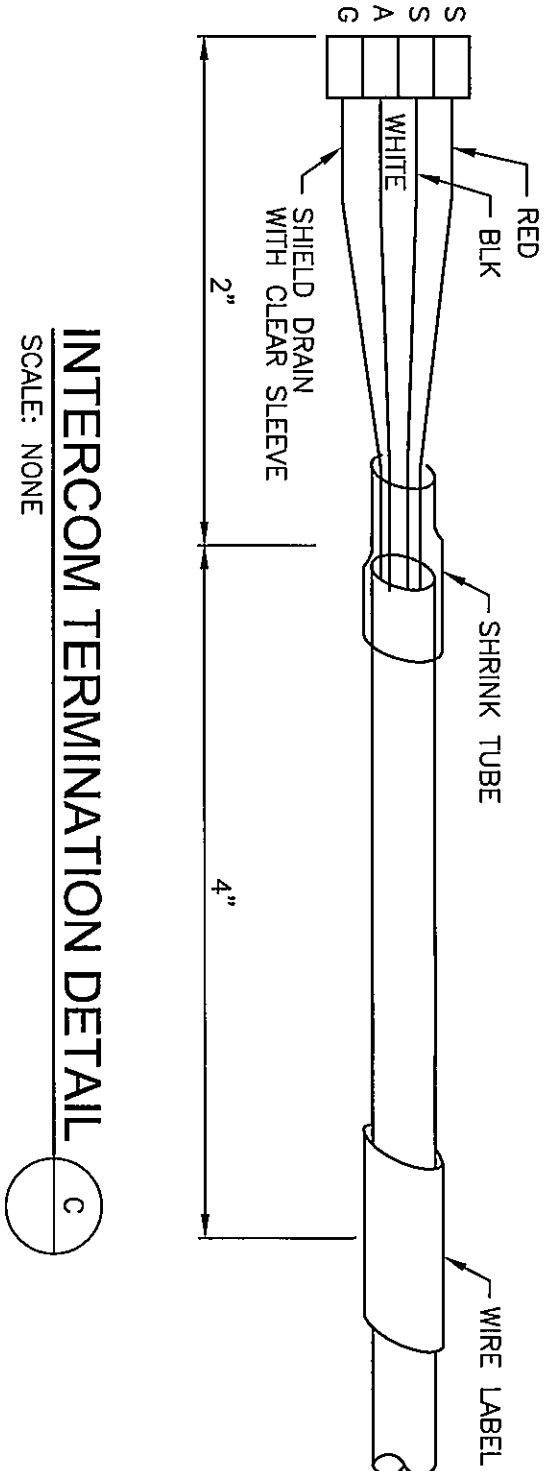

INTERCOM TERMINATION DETAIL **C**

SCALE: NONE