
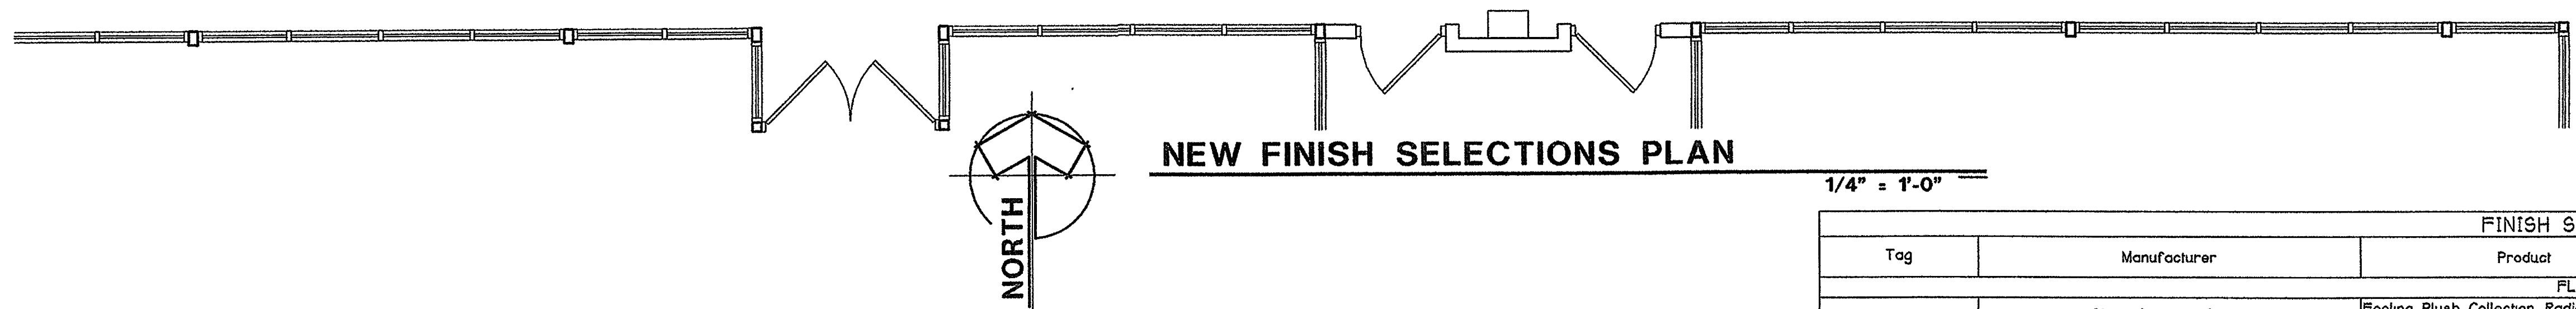


REVISIONS	BY

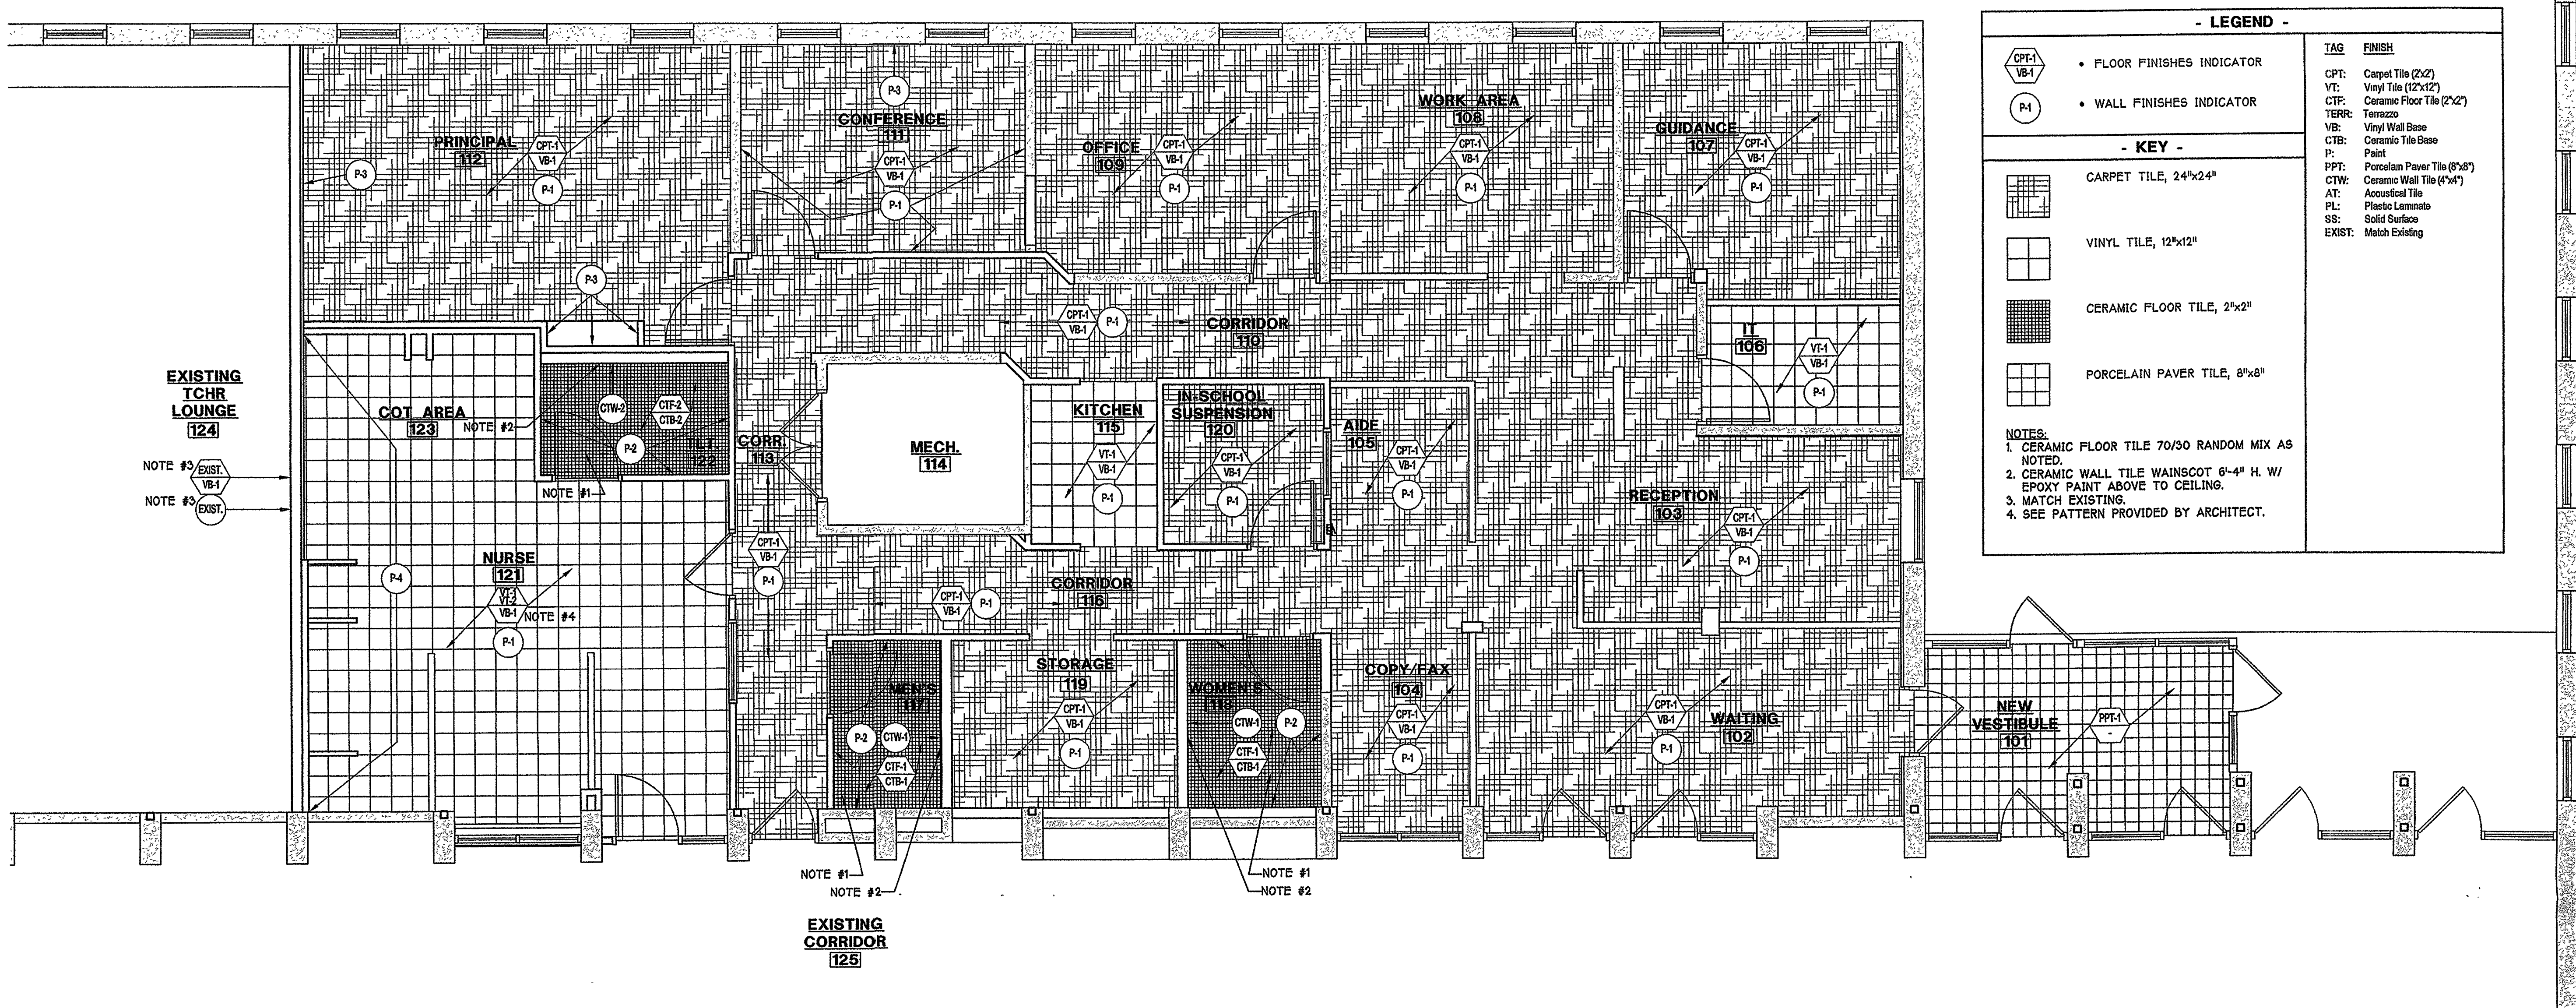

1/4" = 1'-0"

FINISH SELECTIONS					
Tag	Manufacturer	Product	Product #	Color	Notes
FLOORS					
CPT-1	Shaw Contract Group	Feeling Plush Collection, Radiance 59361, 2'x2' Tile	60713	Javanese Spice	Quarter Turn Installation
VT-1	Armstrong	Imperial Texture Standard Excelon, 12"x12" Tile	57504	Chocolate	
VT-2	Armstrong	Imperial Texture Standard Excelon, 12"x12" Tile	51805	Camel Beige	
CTF-1	American Olean	Mosaic Tile, Unglazed Ceramic Mosaics, 2"x2" Field Tile, 70% / 30% Blend	A26 - 70% A78 - 30%	French Roast Speckled & Cappuccino	Grout Color: Earth #105
CTF-2	American Olean	Mosaic Tile, Unglazed Ceramic Mosaics, 2"x2" Field Tile, 70% / 30% Blend	A74 - 70% A78 - 30%	Chili Pepper Speckled & Cappuccino	Grout Color: Camel #384
PPT-1	Crossville	Cross-Colors, 8"x8" Tile, CTS (CROSS TREAD TEXTURE)	A750	Brown Tweed	Grout Color: Tobacco Brown #52
BASE					
VB-1	Johnsonite	Traditional Wall Base, 4" Vinyl Cove Base	47	Brown	
CTB-1	American Olean	Mosaic Tile, Unglazed Ceramic Mosaics	A26	French Roast Speckled	Use Squared Base at Tiled Walls Use Cove Base at Painted Walls Grout Color: Earth #105
CTB-2	American Olean	Mosaic Tile, Unglazed Ceramic Mosaics	A74	Chili Pepper Speckled	Use Squared Base at Tiled Walls Use Cove Base at Painted Walls Grout Color: Camel #384
WALLS					
P-1	ICI Glidden Professional		A1761	Onionskin Tan	
P-2	ICI Glidden Professional		A1817	Camelcoat	
P-3	ICI Glidden Professional		A0566	Autumn Blush	
P-4	ICI Glidden Professional		A1815	Parchment	
CTW-1	American Olean	Malte Wall Tile, 4 1/4"x 4 1/4", 6'-4" Wainscot w/ Accent Top Row	0009 0026 (TOP ROW ONLY)	Malte Cappuccino & Malte French Roast	Grout Color: Fawn #156
CTW-2	American Olean	Malte Wall Tile, 4 1/4"x 4 1/4", 6'-4" Wainscot	0009	Malte Cappuccino	Grout Color: Fawn #156
SURFACES					
PL-1	Formica		758-58	Blossom Cherrywood	Base and Wall Cabinets
PL-2	Formica		7693-58	Straw Terra	Office Suite Countertops
PL-3	Formica		3687-58	Autumn Indian Slate	Nurse's Suite Countertops
PL-4	Formica		909-58	Black	Reveals

NEW OFFICE FINISH SELECTIONS PLAN & SCHEDULE
WESTCHESTER INTERMEDIATE SCHOOL - OFFICE REMODEL
 CHESTERTON, INDIANA
gerometta & kinel architects, inc.

DATE: 4/26/11
 SCALE: AS NOTED
 DRAWN: JAV
 JOB: 1117
 SHEET: **AF**
 OF 15 SHEETS

11-F-01