


REVISIONS	BY






PRELIMINARY
NOT FOR CONSTRUCTION

CANOPY PLANS/ DETAILS
NOVIA HEALTH & WELLNESS CENTER
FOR DUNELAND SCHOOL CORPORATION
411 SOUTH 5TH STREET
CHESTERTON, INDIANA
gerometta & kinel architects, inc.

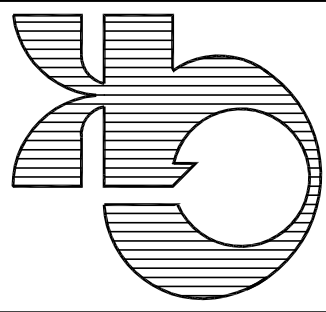


DATE	2-12-13
SCALE	AS NOTED
DRAWN	JAV
JOB	130-4
SHEET	

A3
OF 12 SHEETS

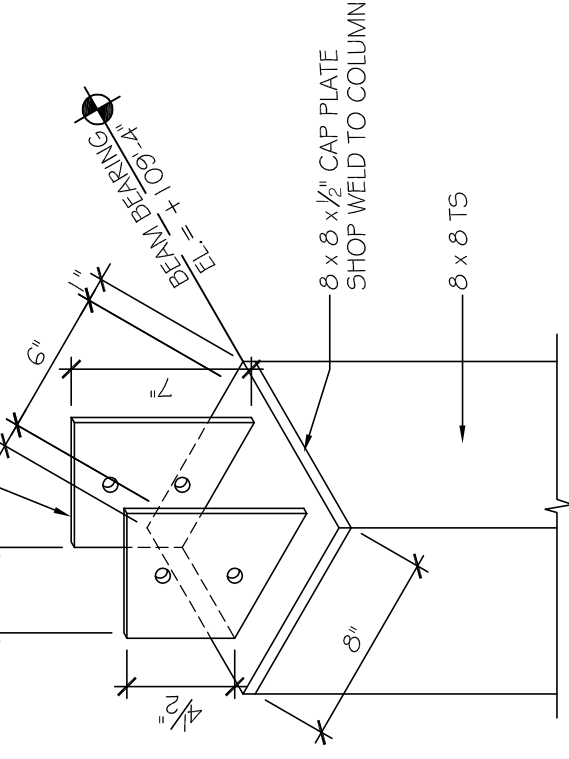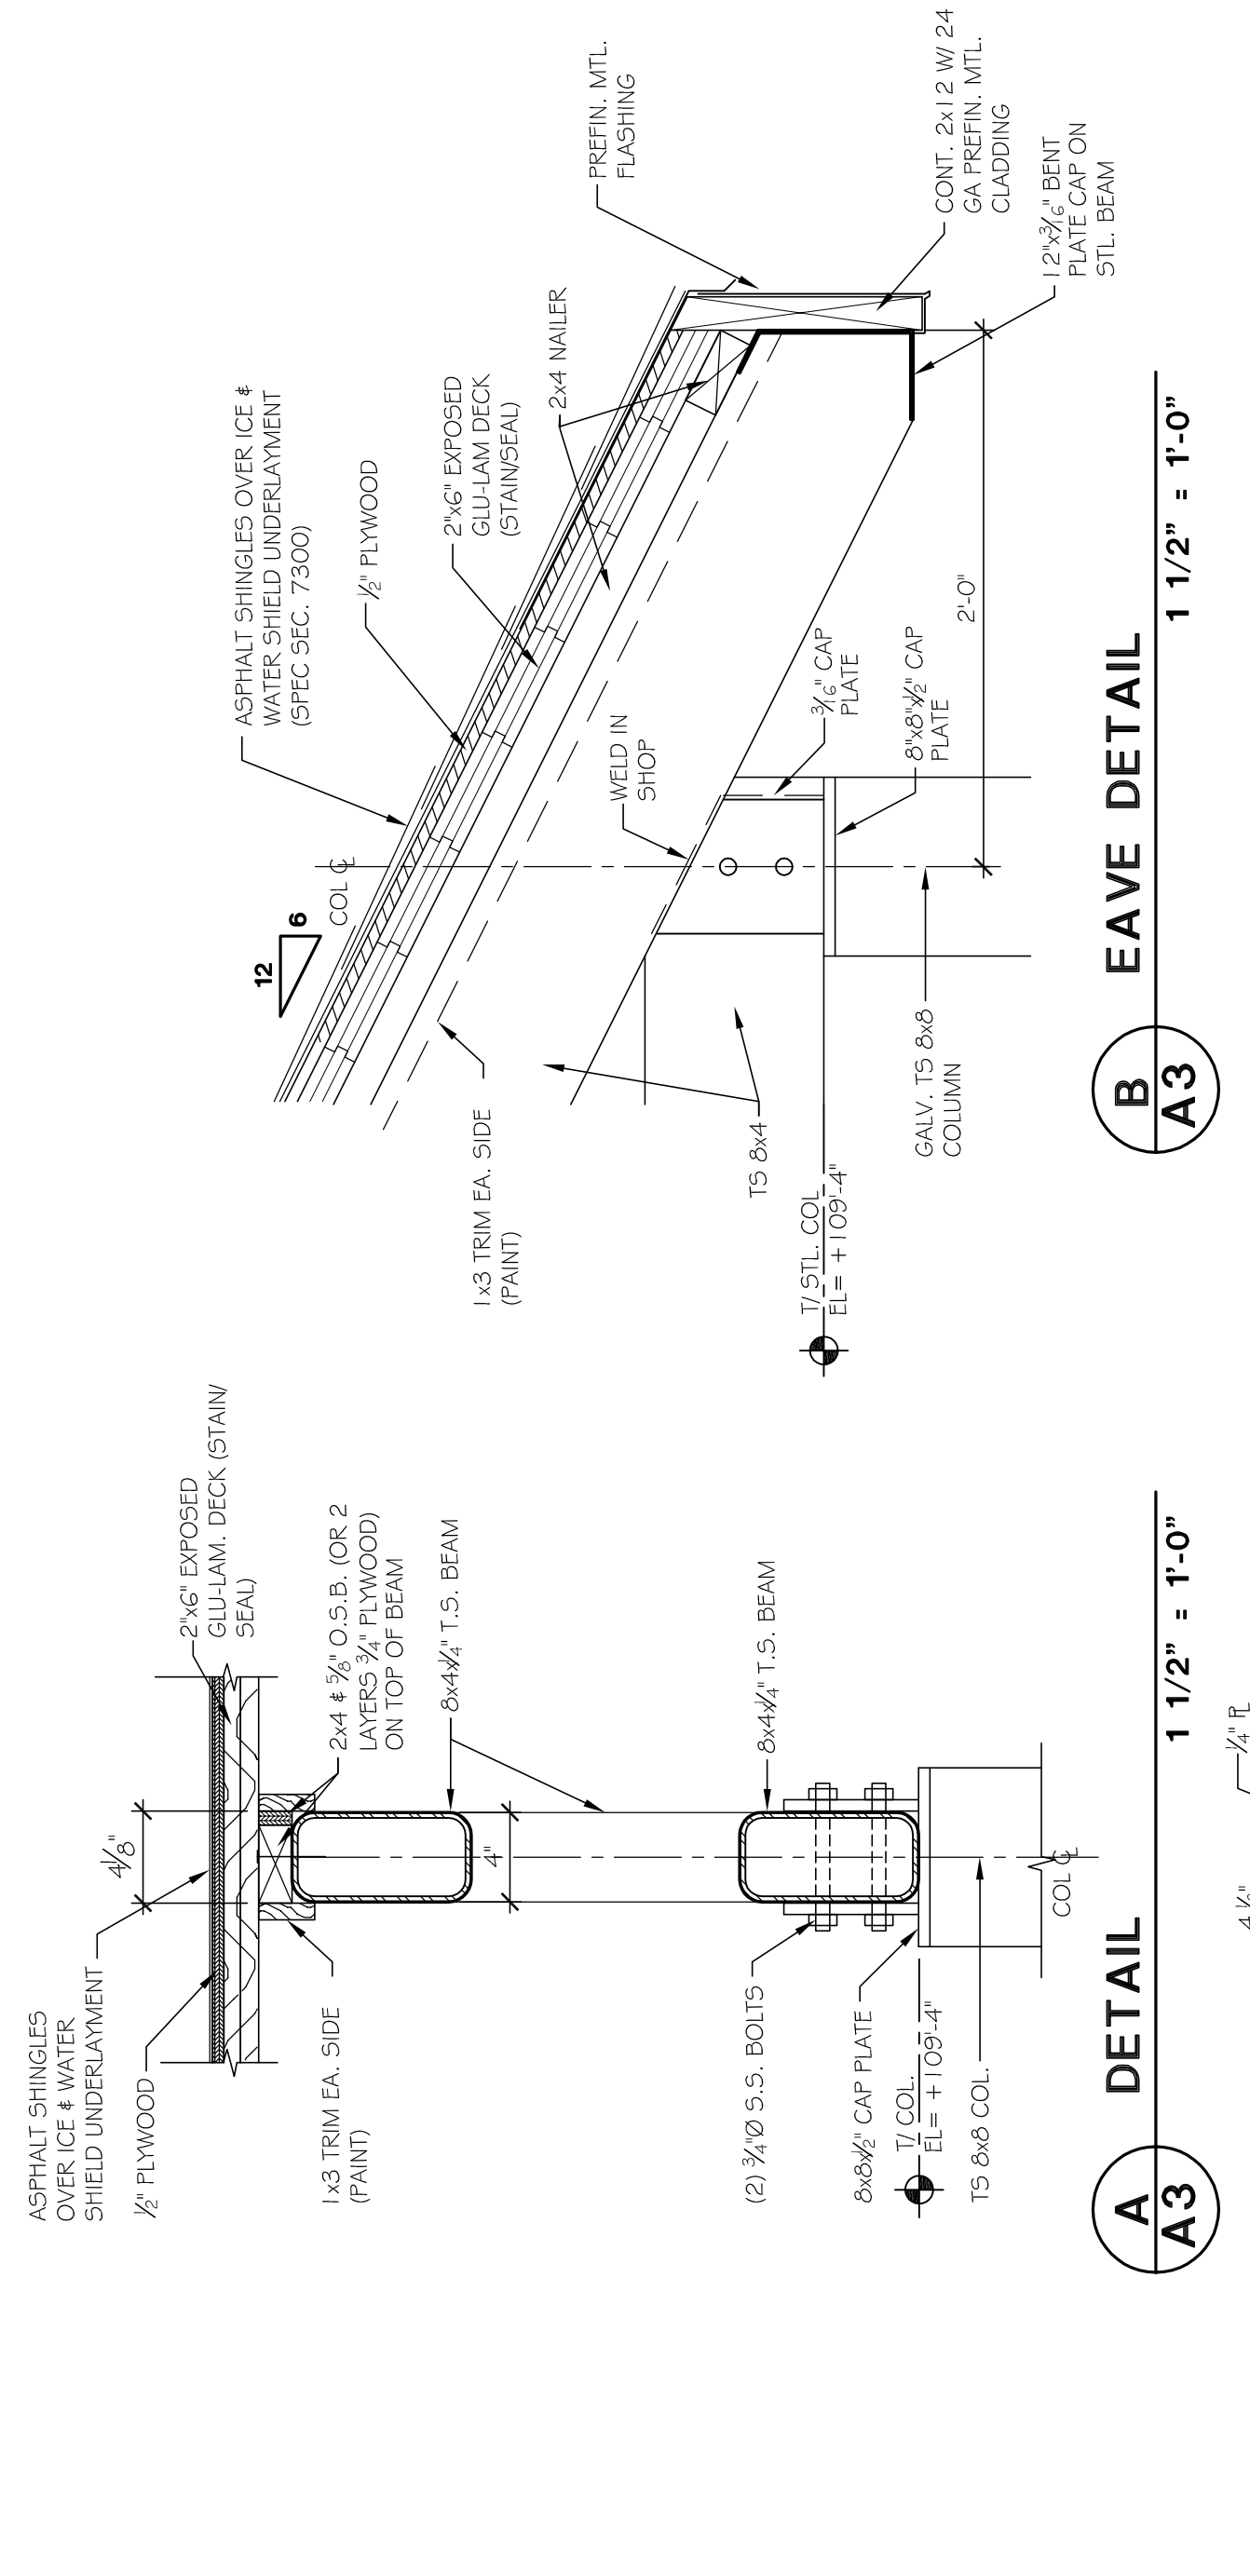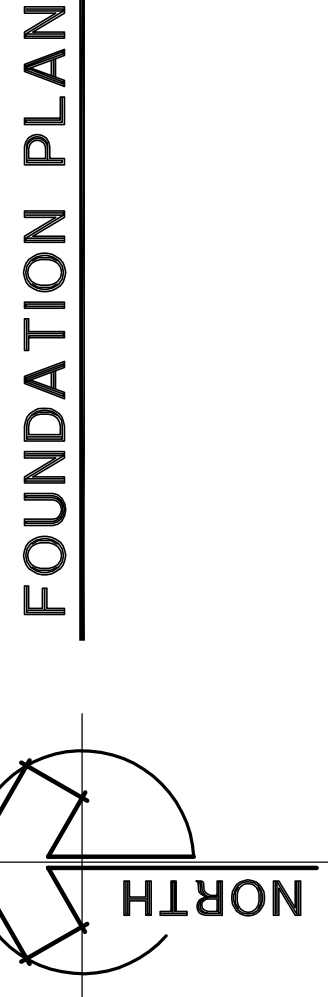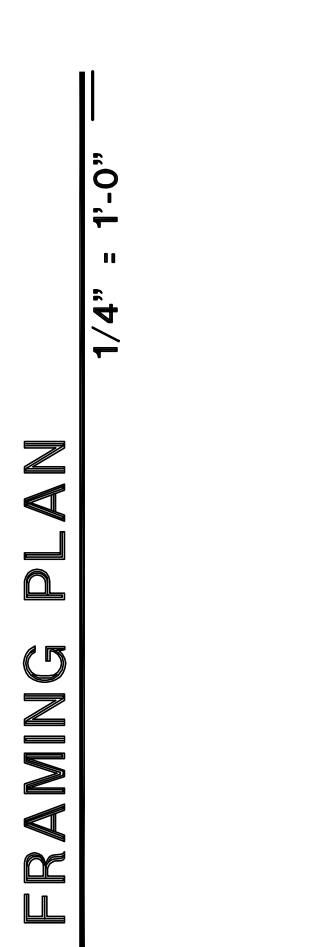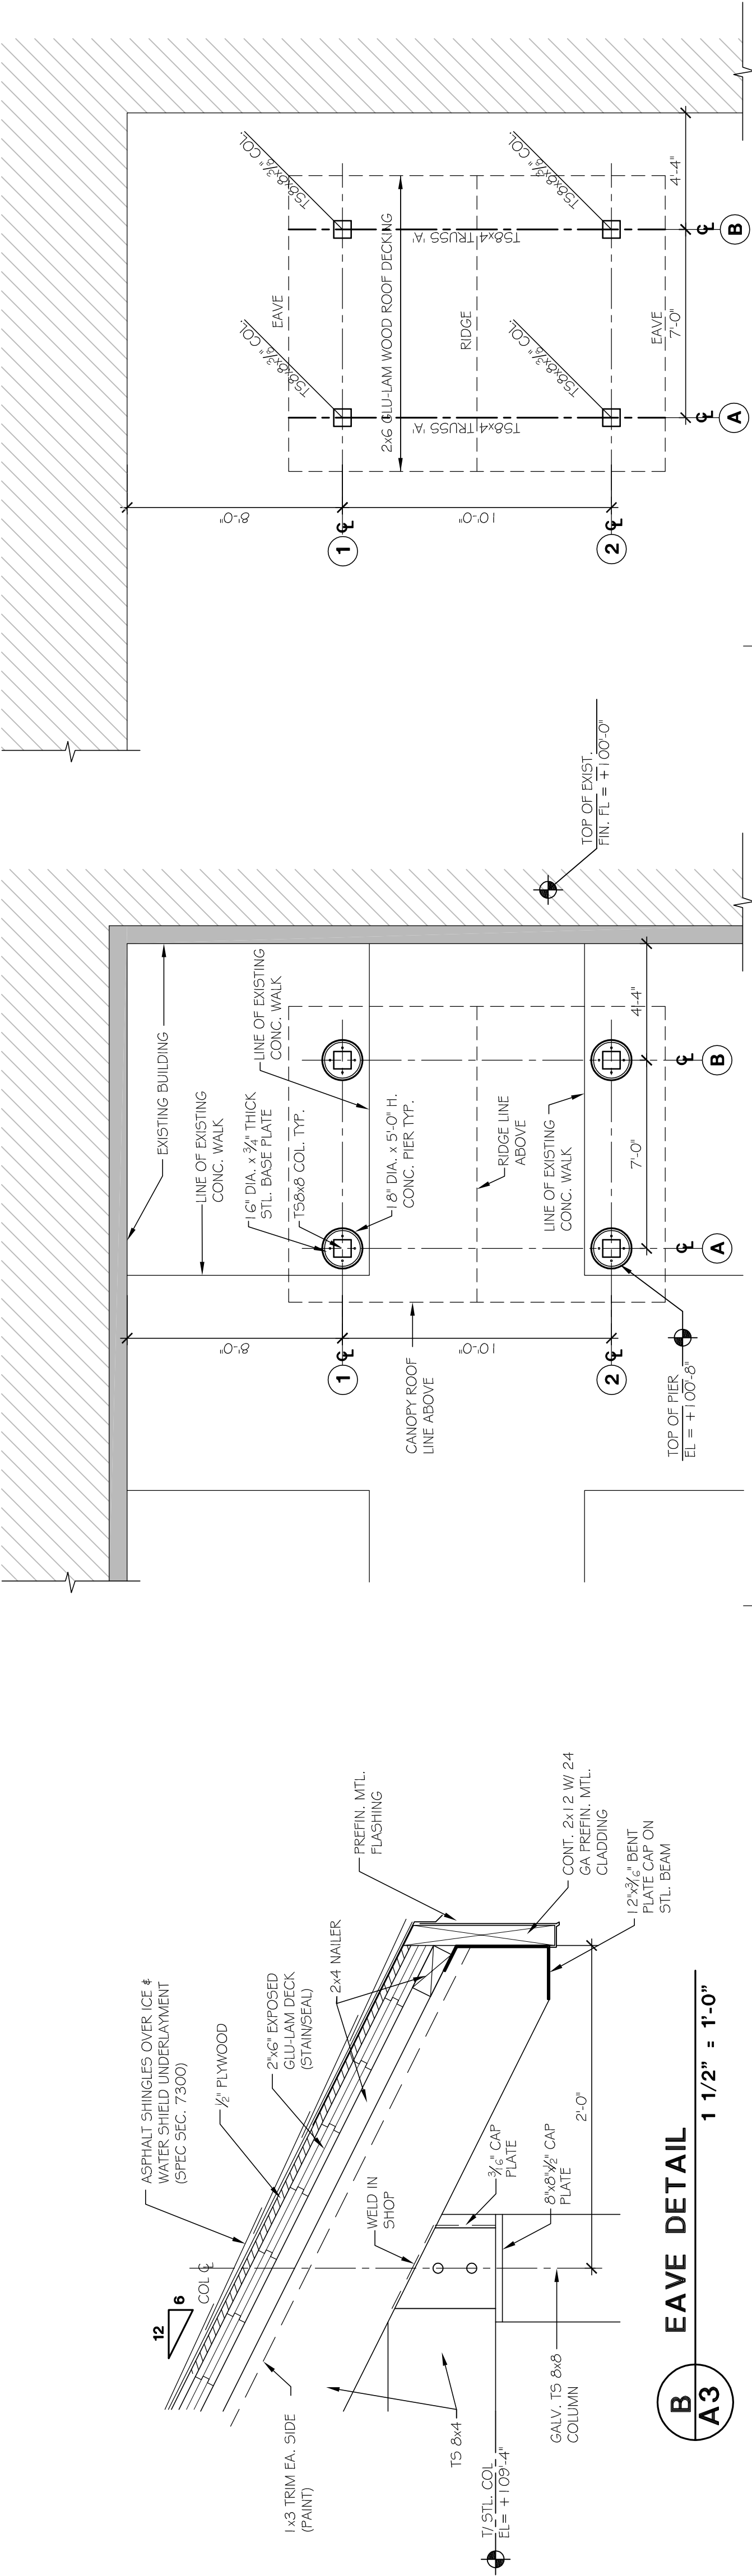

COLUMN CAP ISOMETRIC
1 1/2" = 1'-0"

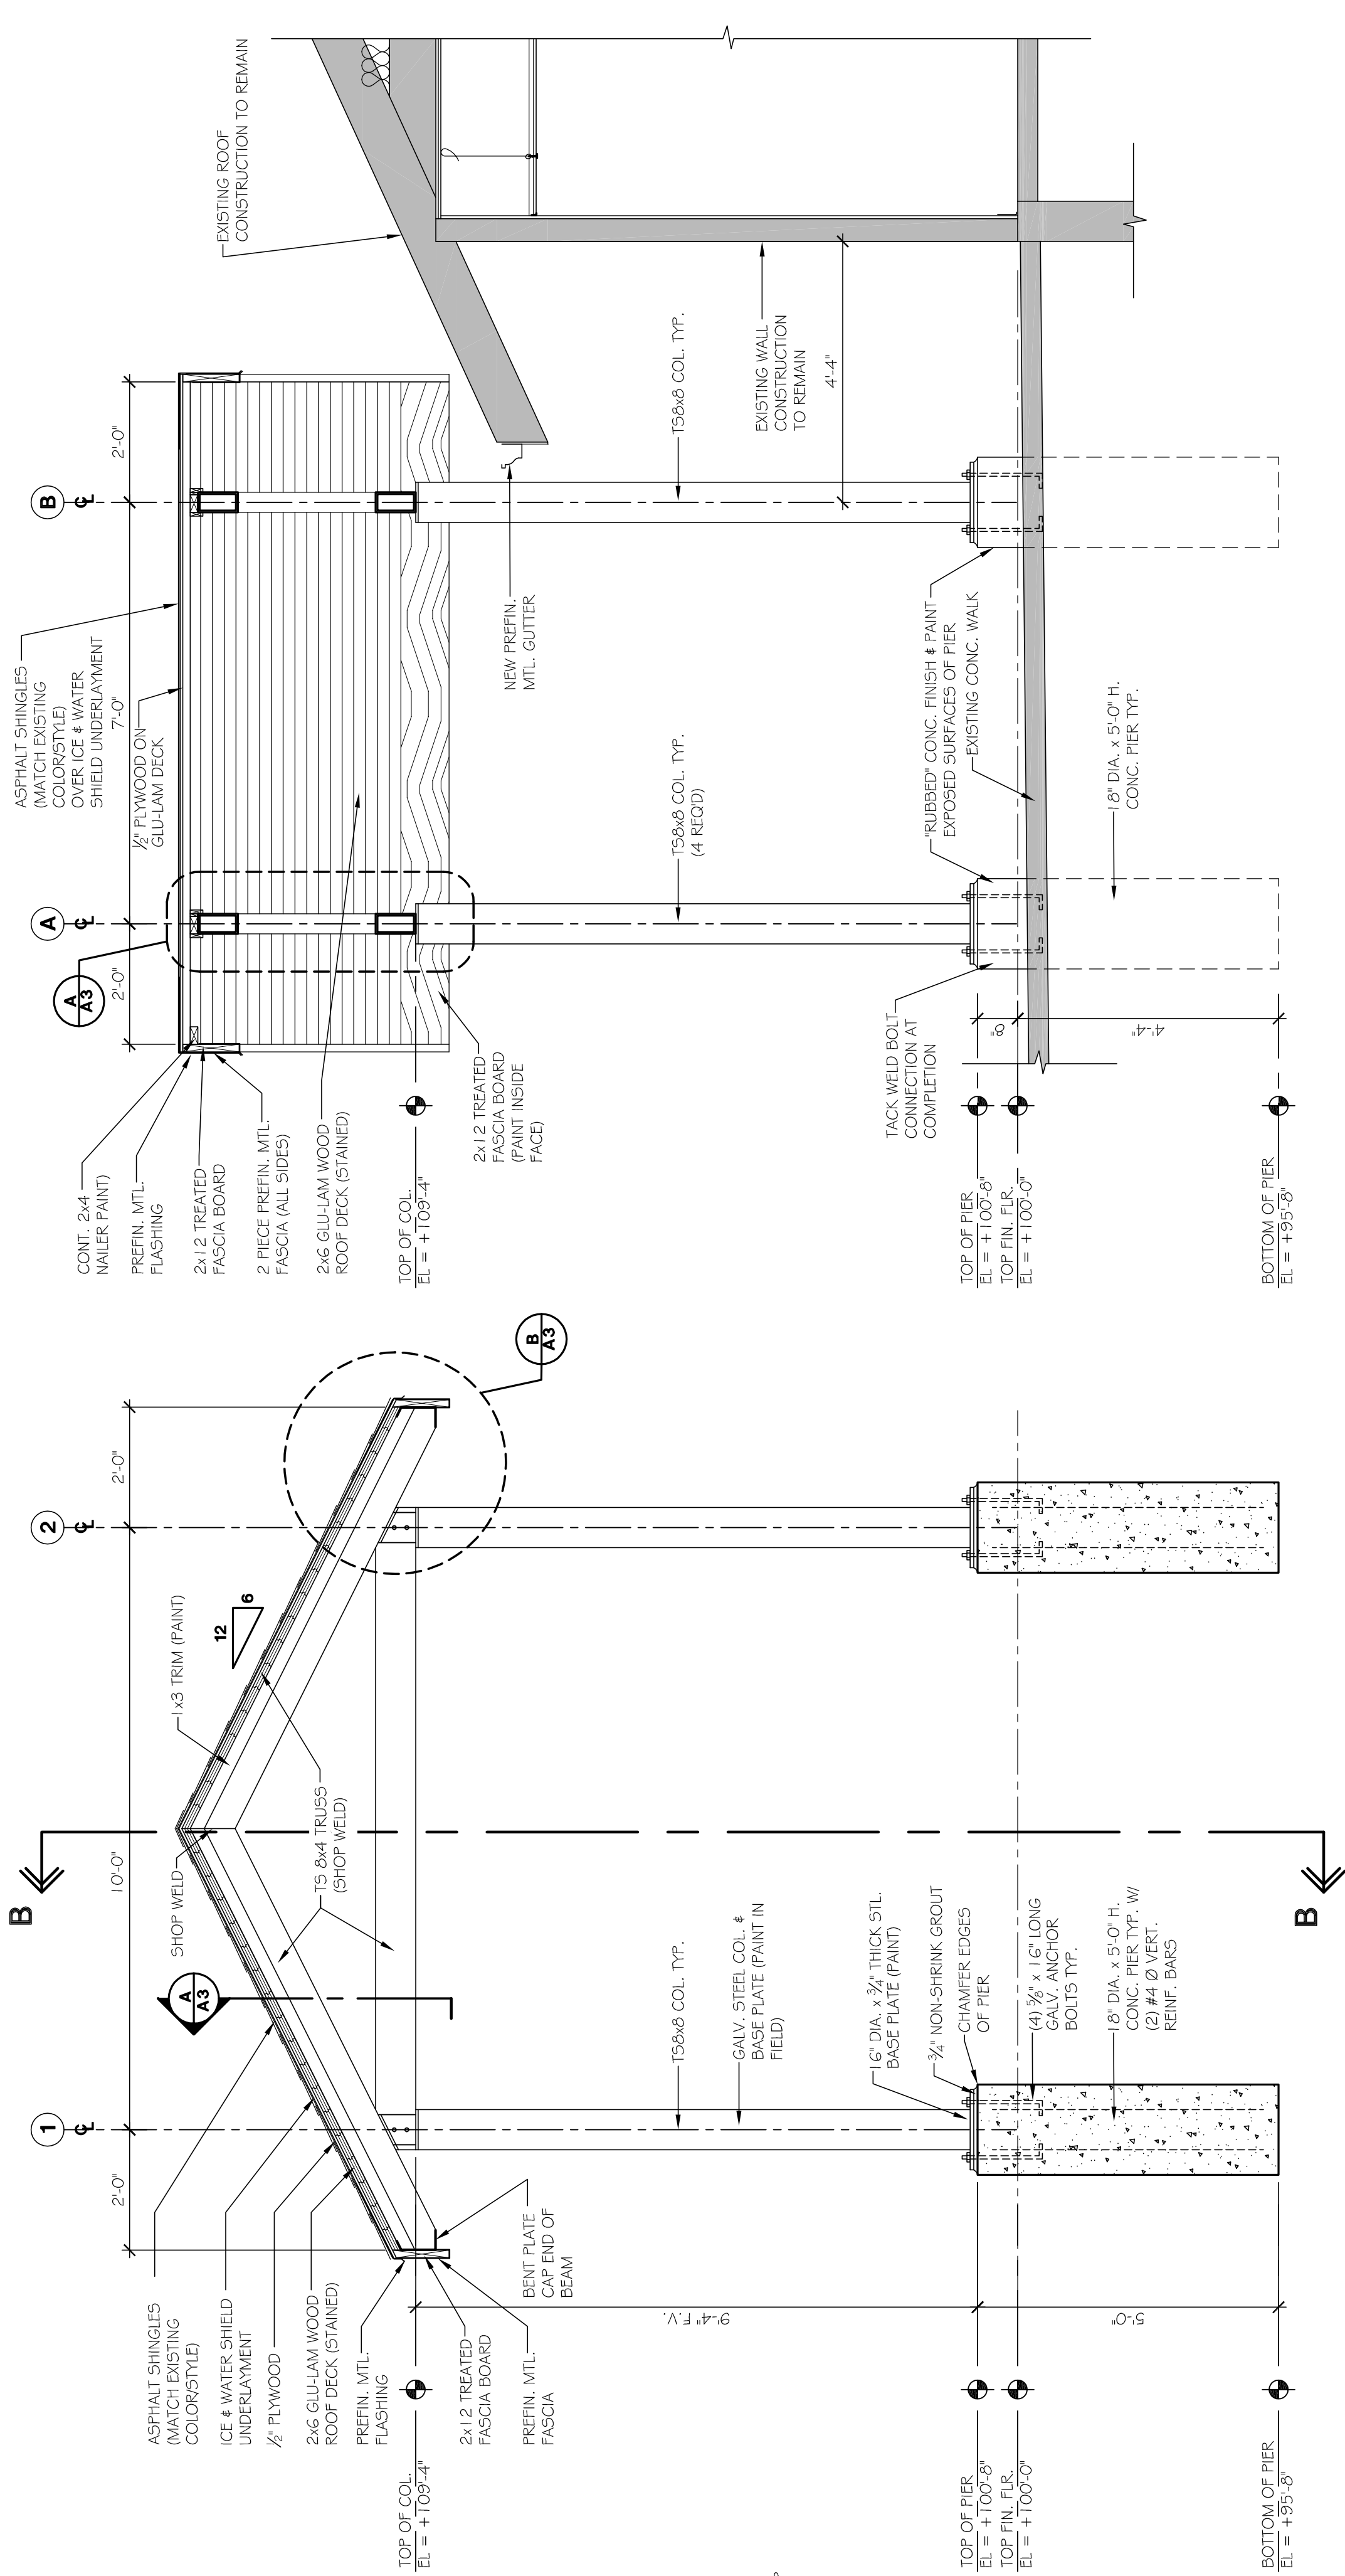

STEEL TRUSS ELEVATION
(2 REQ'D)
1/2" = 1'-0"

COLUMN LINE 'A' & 'B'

SECTION 'B-B'

1/2" = 1'-0"

1/2" = 1'-0"