

1 PARTIAL FIRST FLOOR PLAN
1/4" = 1'-0"

FLOOR PLAN GENERAL NOTES

- 1 ALL CONTRACTORS SHALL REPORT ALL DISCREPANCIES OR DIMENSIONAL QUESTIONS TO THE ATTENTION OF THE ARCHITECT PRIOR TO INSTALLATION.
- 2 REFER TO PROJECT SPECIFICATIONS FOR PRODUCTS, MATERIALS, PROCEDURES AND ADDITIONAL INFORMATION NOT COVERED IN DRAWINGS.
- 3 ELECTRICAL AND PLUMBING DRAWINGS DRAWINGS FOR ADDITIONAL INFORMATION.
- 4 ALL DIMENSIONS SHOWN ARE NOMINAL.
- 5 COORDINATE ANY DIMENSIONAL CLARIFICATIONS WITH OWNER PRIOR TO START OF CONSTRUCTION.
- 6 REFER TO MEP DRAWINGS FOR DIMENSIONS RELATED TO EQUIPMENT.
- 7 COORDINATE REQUIRED DIMENSIONS FOR ALL FURNISHING, FIXTURES, AND EQUIPMENT, (PROVIDED BY OTHERS).
- 8 REFER TO ALL FOR DIMENSION PLAN.
- 9 REFER TO A311 FOR CASEWORK SCHEDULE.
- 10 PATCH ALL EXISTING MASONRY WALLS PRIOR TO PAINT.

FLOOR PLAN REFERENCED NOTES

- 1 SCIENCE LAB CASEWORK - REFER TO CASEWORK SCHEDULE A311 - TYPICAL
- 2 EMERGENCY EYE WASHER/SHOWER AND FLOOR DRAIN - REFER TO PLUMBING DRAWINGS
- 3 PLUMBING AND GAS FIXTURE - REFER TO PLUMBING DRAWINGS
- 4 FIRE BLANKET
- 5 FIRE EXTINGUISHER
- 6 FULL SIZE REFRIGERATOR - BY OWNER
- 7 12'-0" MARKER BOARD - BY OWNER
- 8 4'-0" TACK BOARD - BY OWNER
- 9 8'-0" TACK BOARD - BY OWNER
- 10 PATCH AND PAINT MASONRY WALL TO MATCH EXISTING.





MEP ENGINEER
Miles Engineering Group
1111 N. W. 10th St.
Boca Raton, FL 33431

DUNELAND SCHOOL CORPORATION
2017 SCIENCE LAB RENOVATIONS AT:
CHESTERTON MIDDLE SCHOOL
651 W. MORGAN AVENUE, CHESTERTON, INDIANA 46304



PROJECT NUMBER	11-200
PROJECT OWNER	ISD
DATE	10/1/17
DESIGNER	TRIA
DATE OF REVISION AND PERMIT	10/1/17
PARTIAL FIRST FLOOR PLAN	

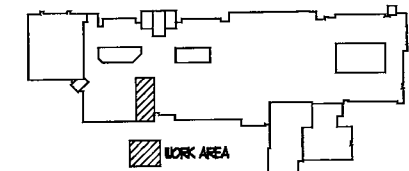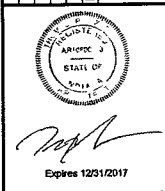

KEY PLAN
NOT TO SCALE



A1.10