

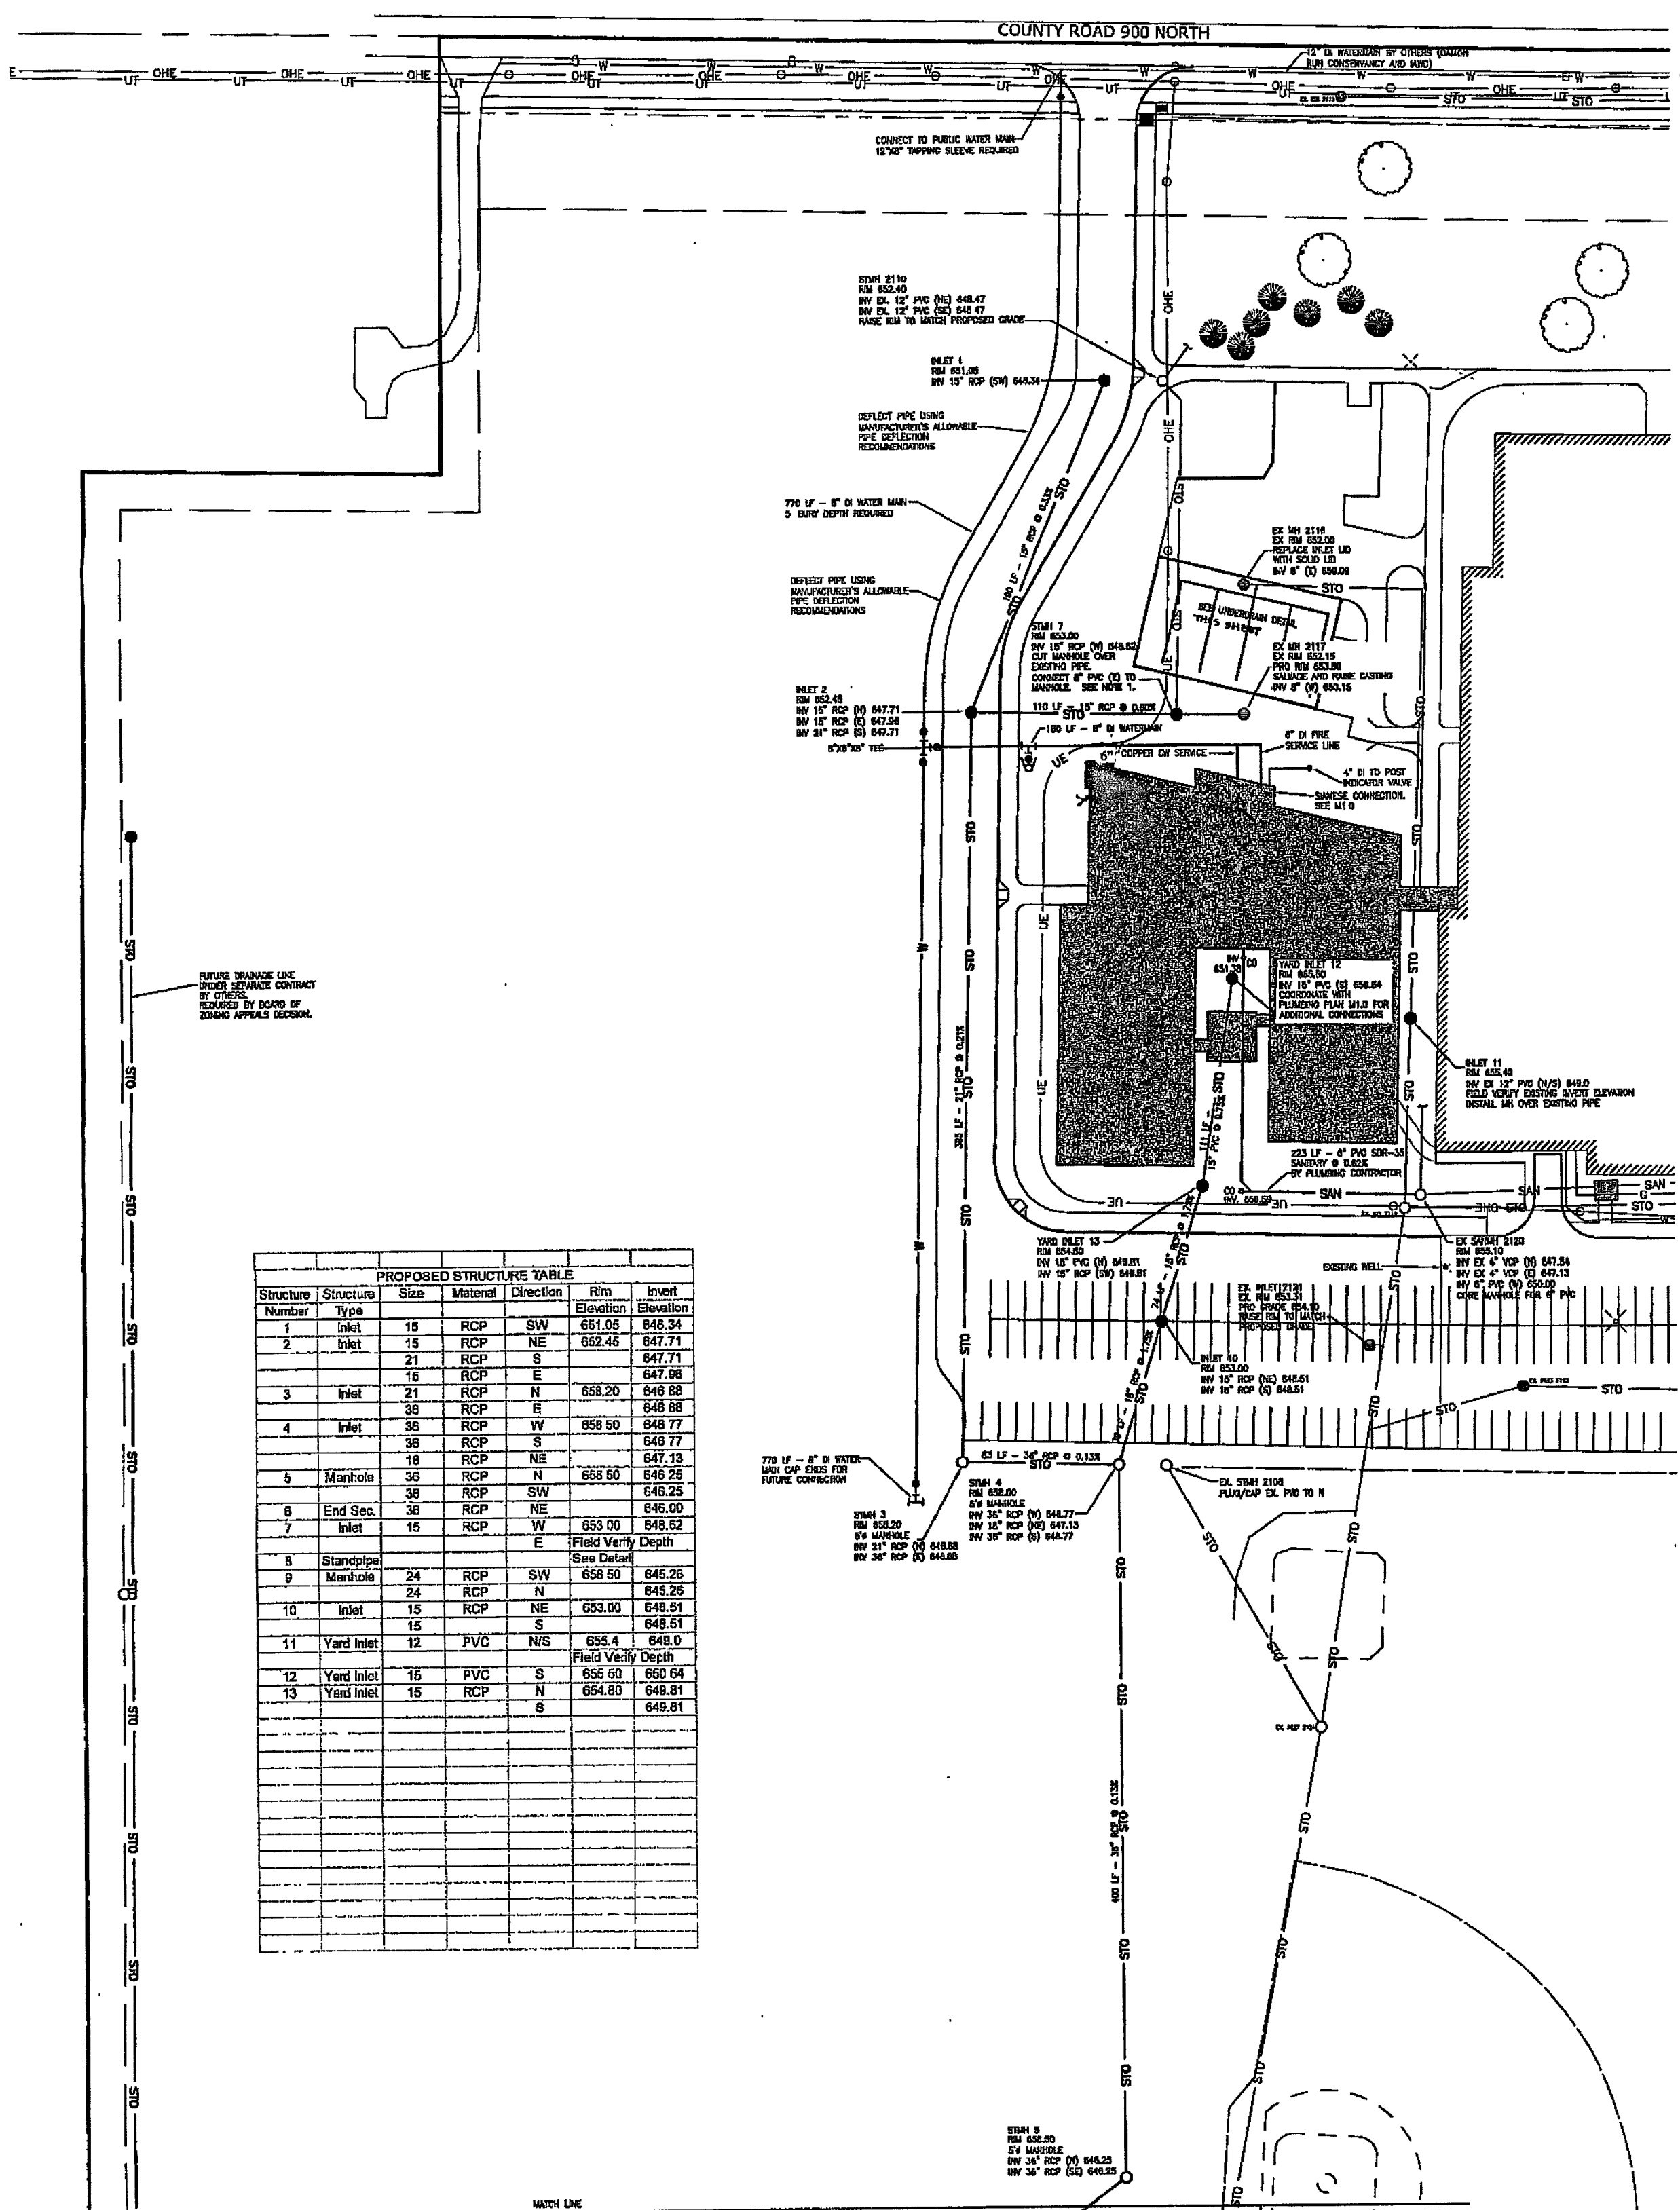


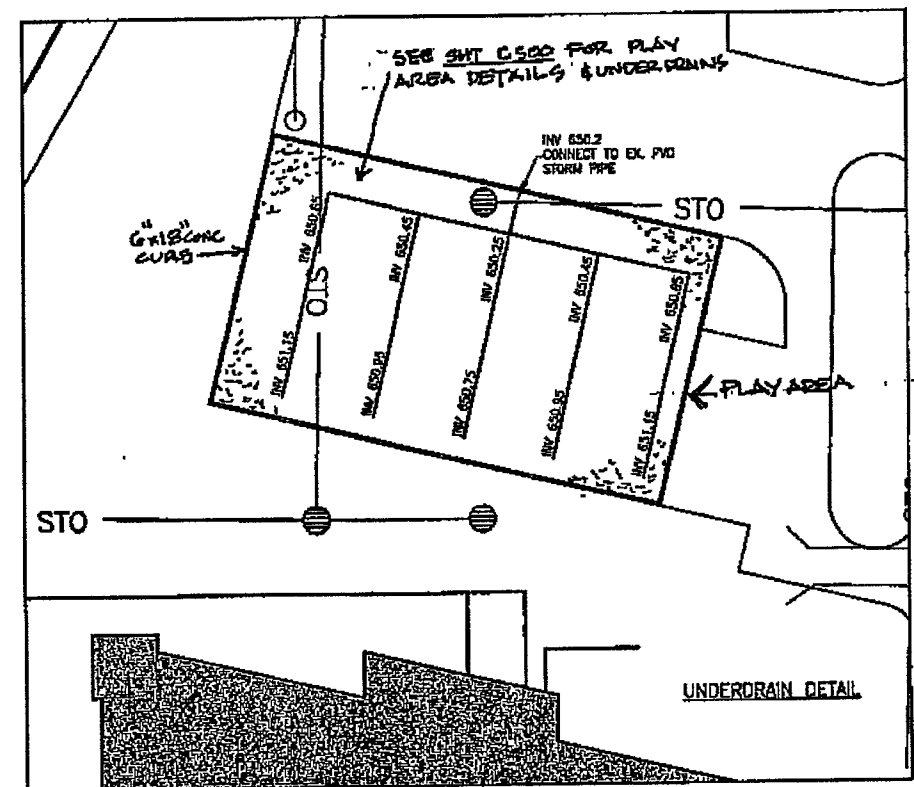

PROPOSED STRUCTURE TABLE						
Structure Number	Structure Type	Size	Material	Direction	Rim Elevation	Invert Elevation

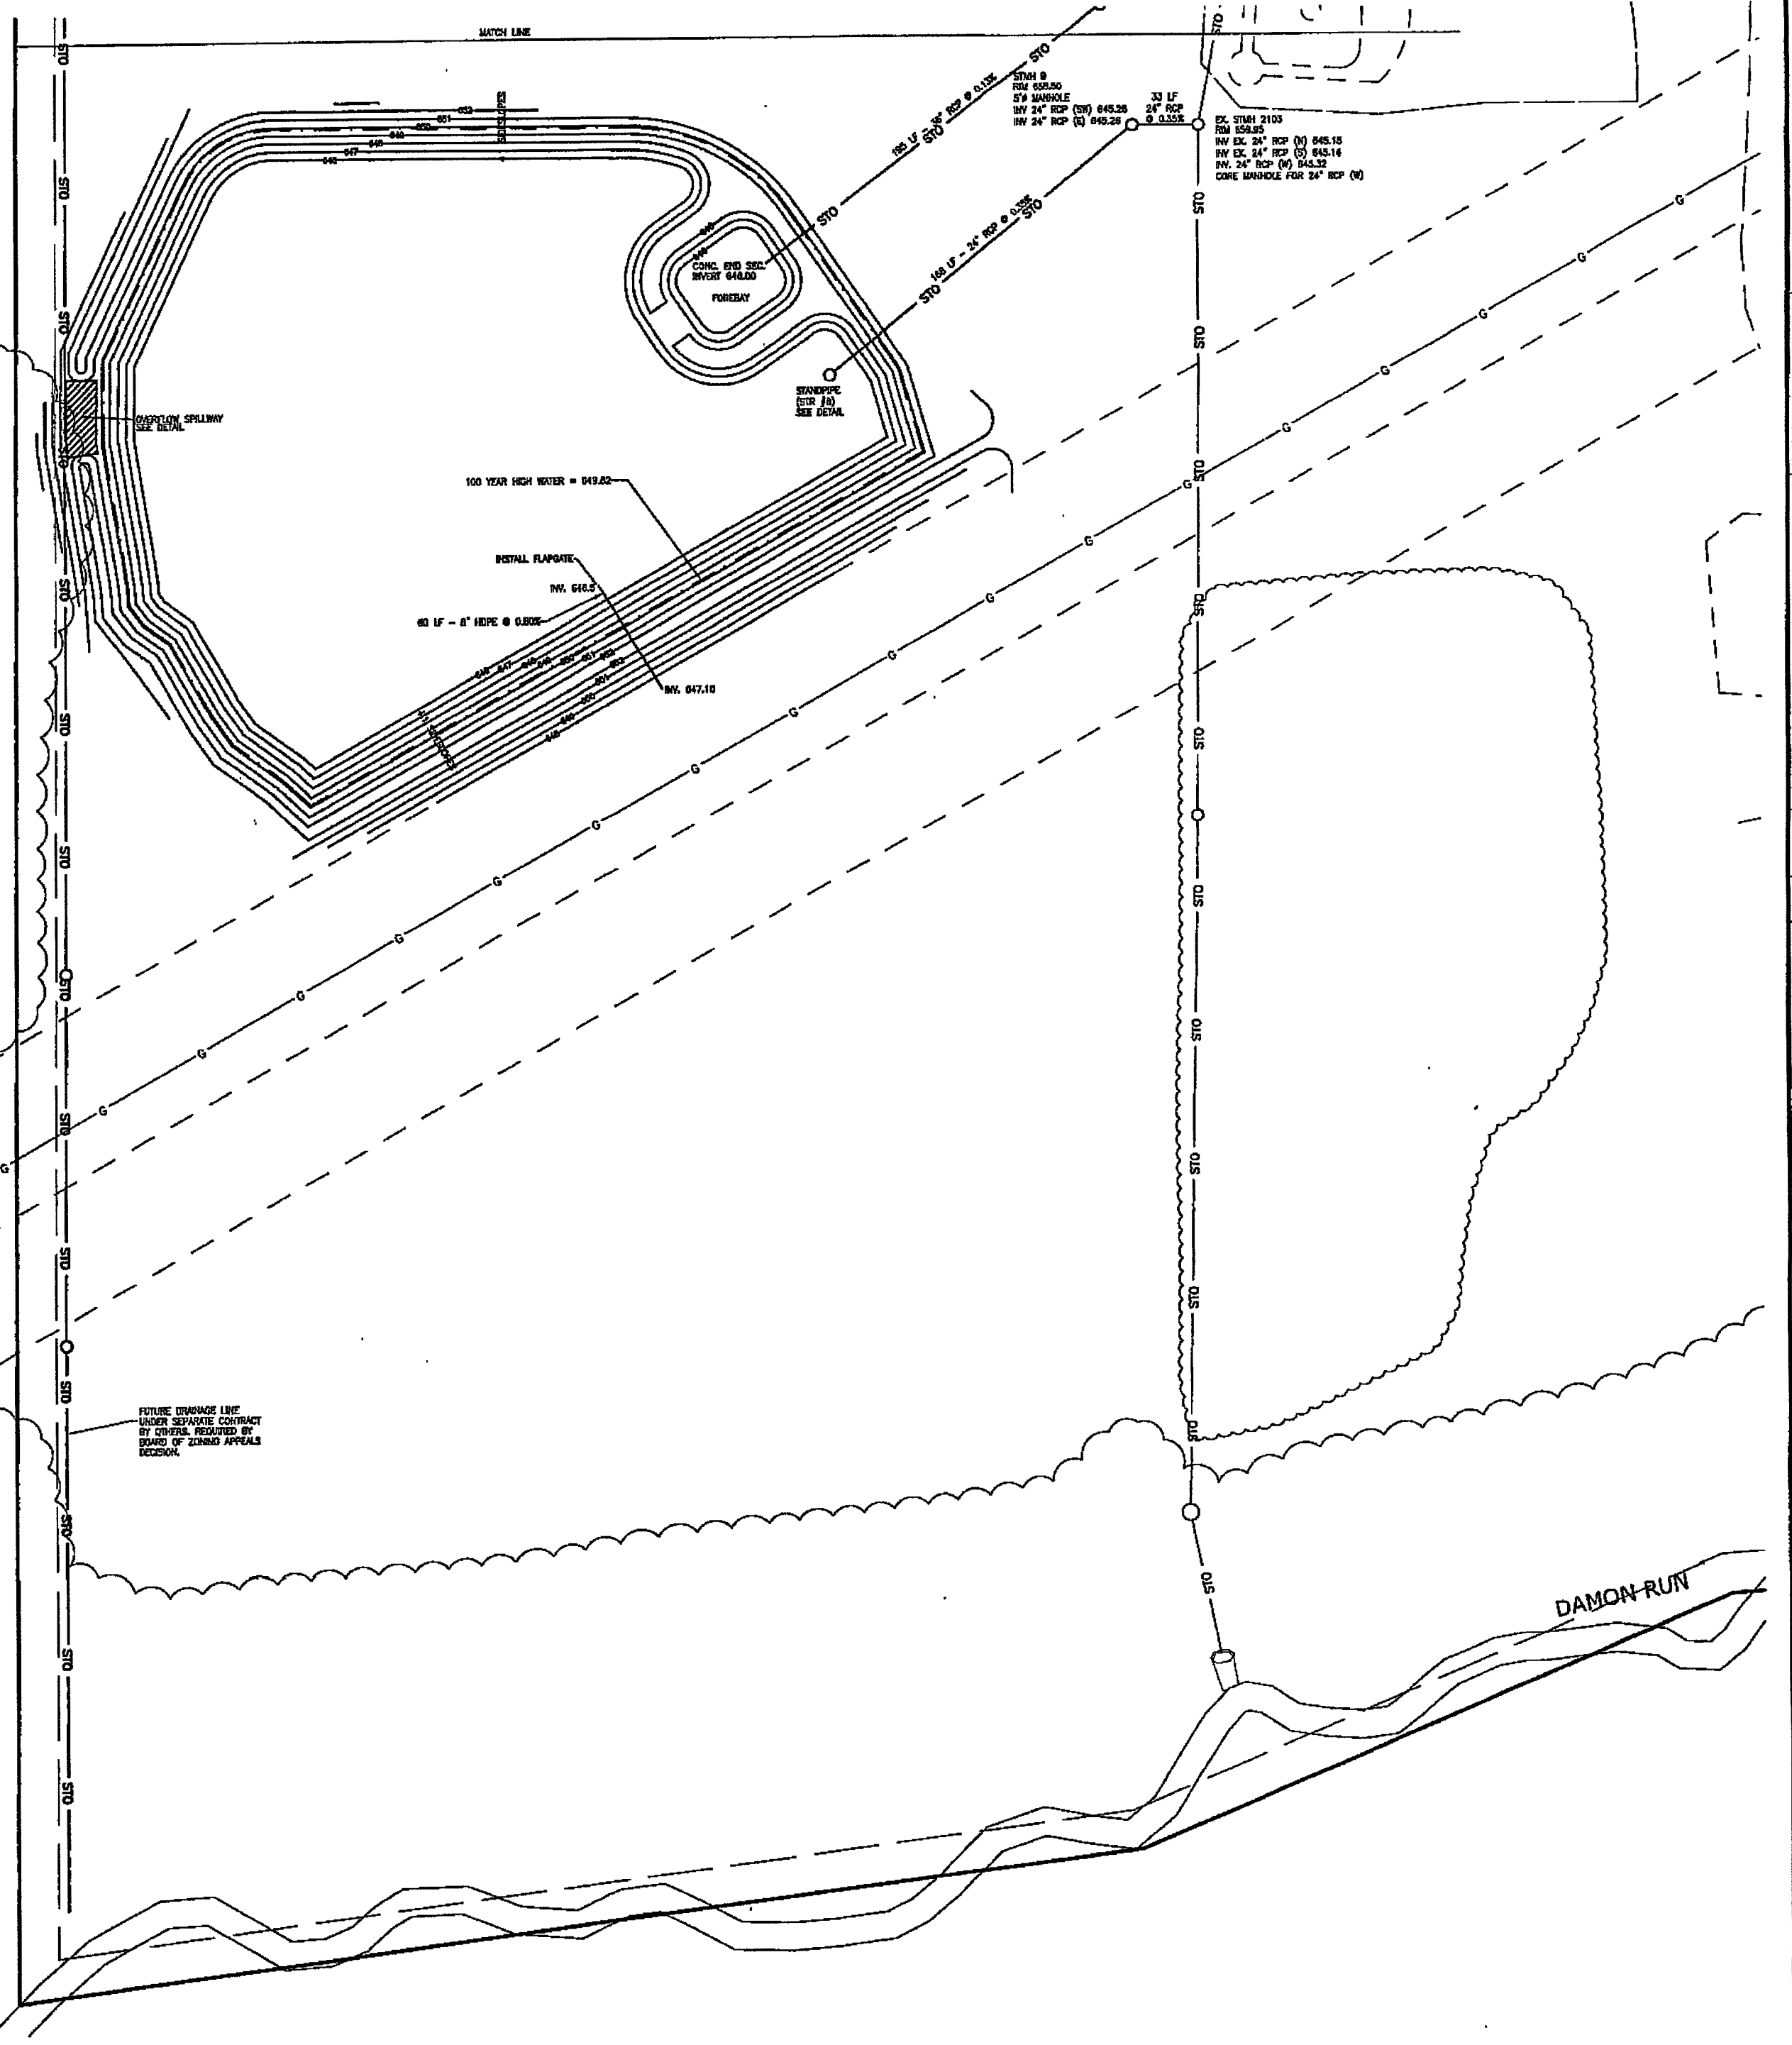

North

50 25 0 50

Scale - Feet

NOTES:

- THE EXACT LOCATION WHERE THE EXISTING PIPES FROM THE NORTH AND THE WEST INTERSECT IS UNKNOWN. CONTRACTOR SHALL FIELD EXCAVATE TO FIND ACTUAL LOCATION. CONTRACTOR SHALL NOTIFY ENGINEER IF FIELD CONDITIONS VARY FROM THIS PLAN.
- DO NOT DISTURB EXISTING WELL UNTIL NOTIFIED BY OWNER. WELL MUST REMAIN ONLINE UNTIL PROPOSED WATER MAIN IS INSTALLED.



Null 5/16