

NO.	PRINTS & DISTRIBUTION	BY	DATE
1	Office	2/1/51	
2	Office	2/1/51	
3	Field Engineer	2/1/51	
4			
5			
6			
7			
8			
9			
10			

NO.	REVISIONS-THIS	BY	DATE
1			
2			
3			
4			
5			
6			
7			
8			
9			
10			

WESTCHESTER
TOWNSHIP
ELEMENTARY
SCHOOL
511 STREET UNION AVENUE
CHESTER TOWNSHIP INDIANA
FOR THE
WESTCHESTER TOWNSHIP
SCHOOL CORPORATION
UNDEVELOPED
AND TUNNEL PLAN

MECHANICAL

ARCHITECTS
139 West Jackson Blvd.
Chicago, Ill. 60604
Phone: 1-312-427-9100


ENGINEERS
139 West Jackson Blvd.
Chicago, Ill. 60604
Phone: 1-312-427-9100

ASSOCIATES
139 West Jackson Blvd.
Chicago, Ill. 60604
Phone: 1-312-427-9100

PROJECT NO. 21410
DRAWN BY: D. J. WATT
CHECKED BY: H. A. SCHMIDT
DESIGNED BY: H. A. SCHMIDT

M-1

SCHARRS & ASSOCIATES
CONSULTING ENGINEERS
CHICAGO, ILL.
RIVERSIDE PLAZA

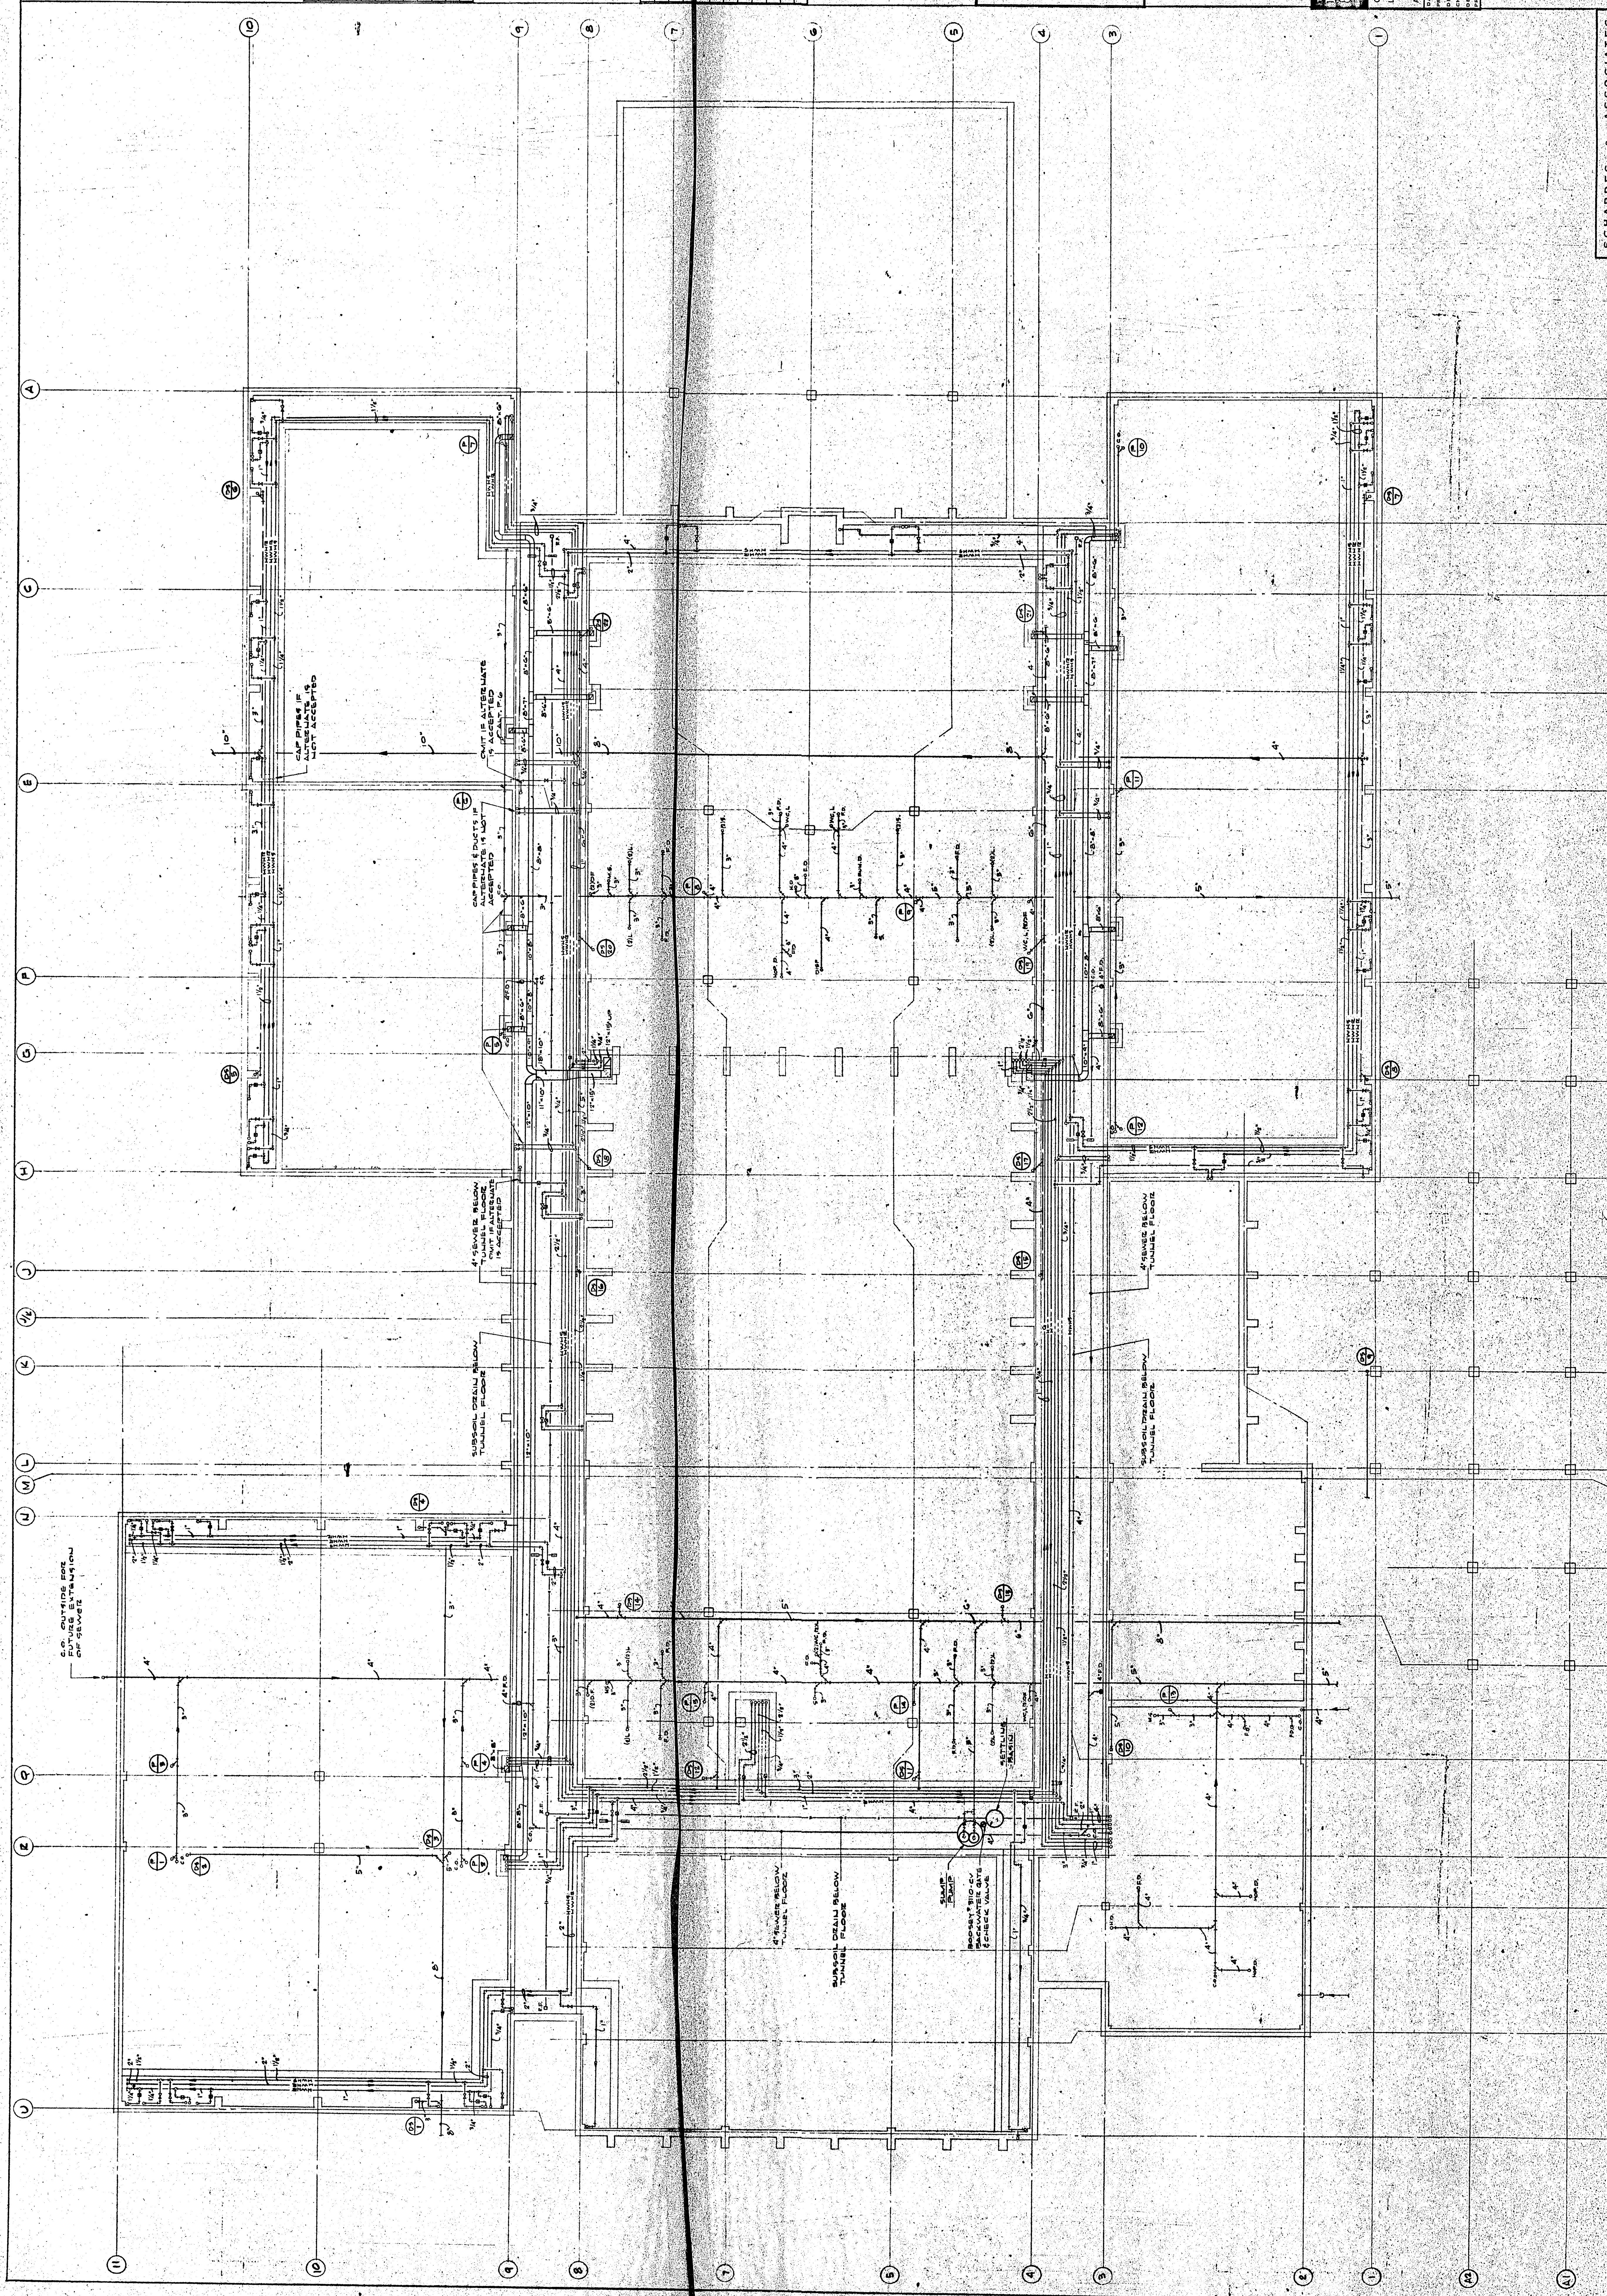

Handwritten note: 1/10-11-51