
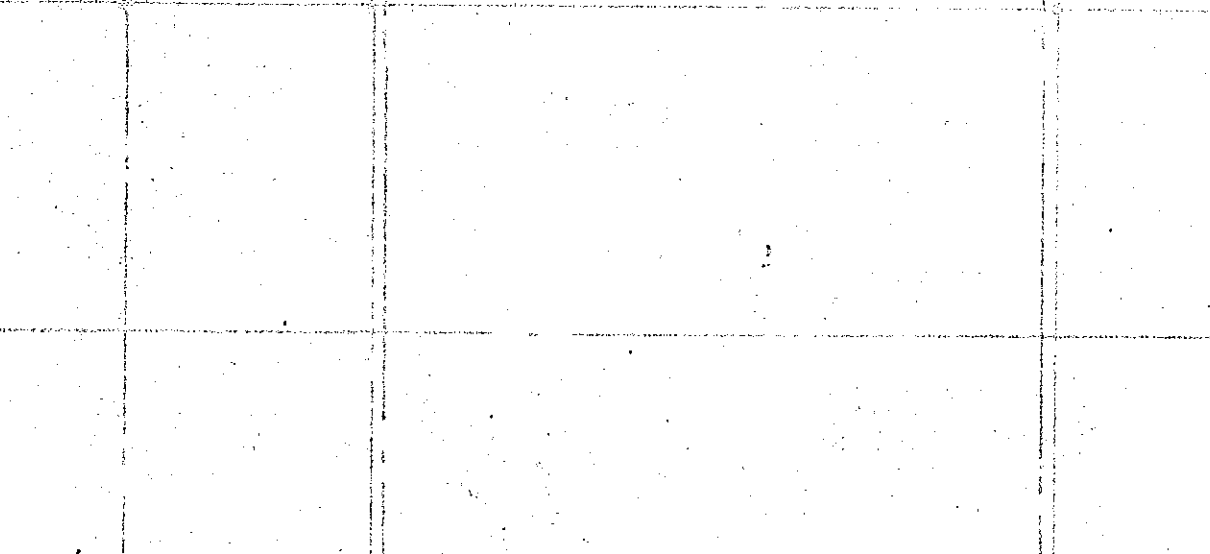
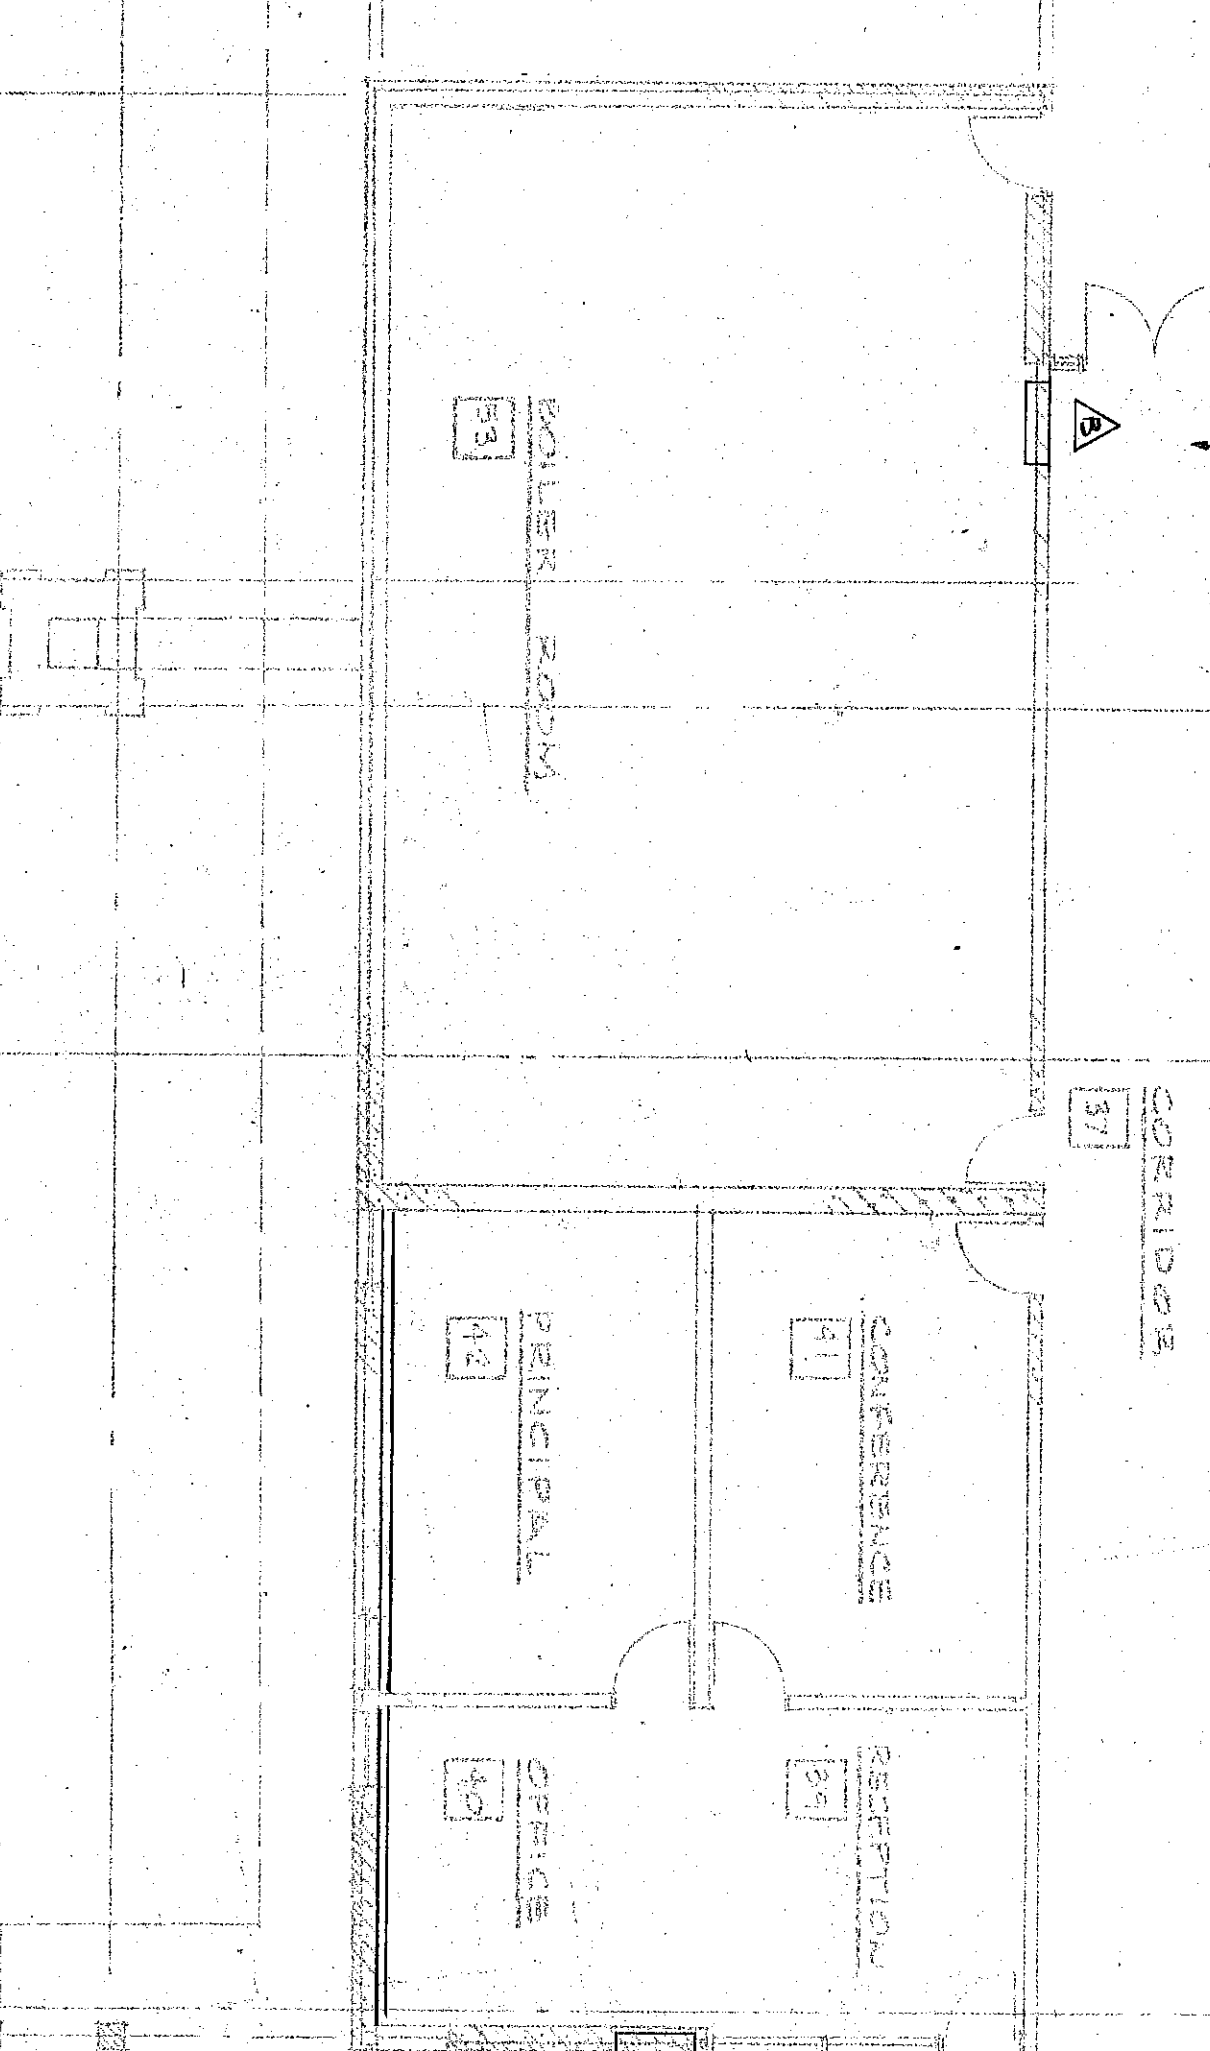
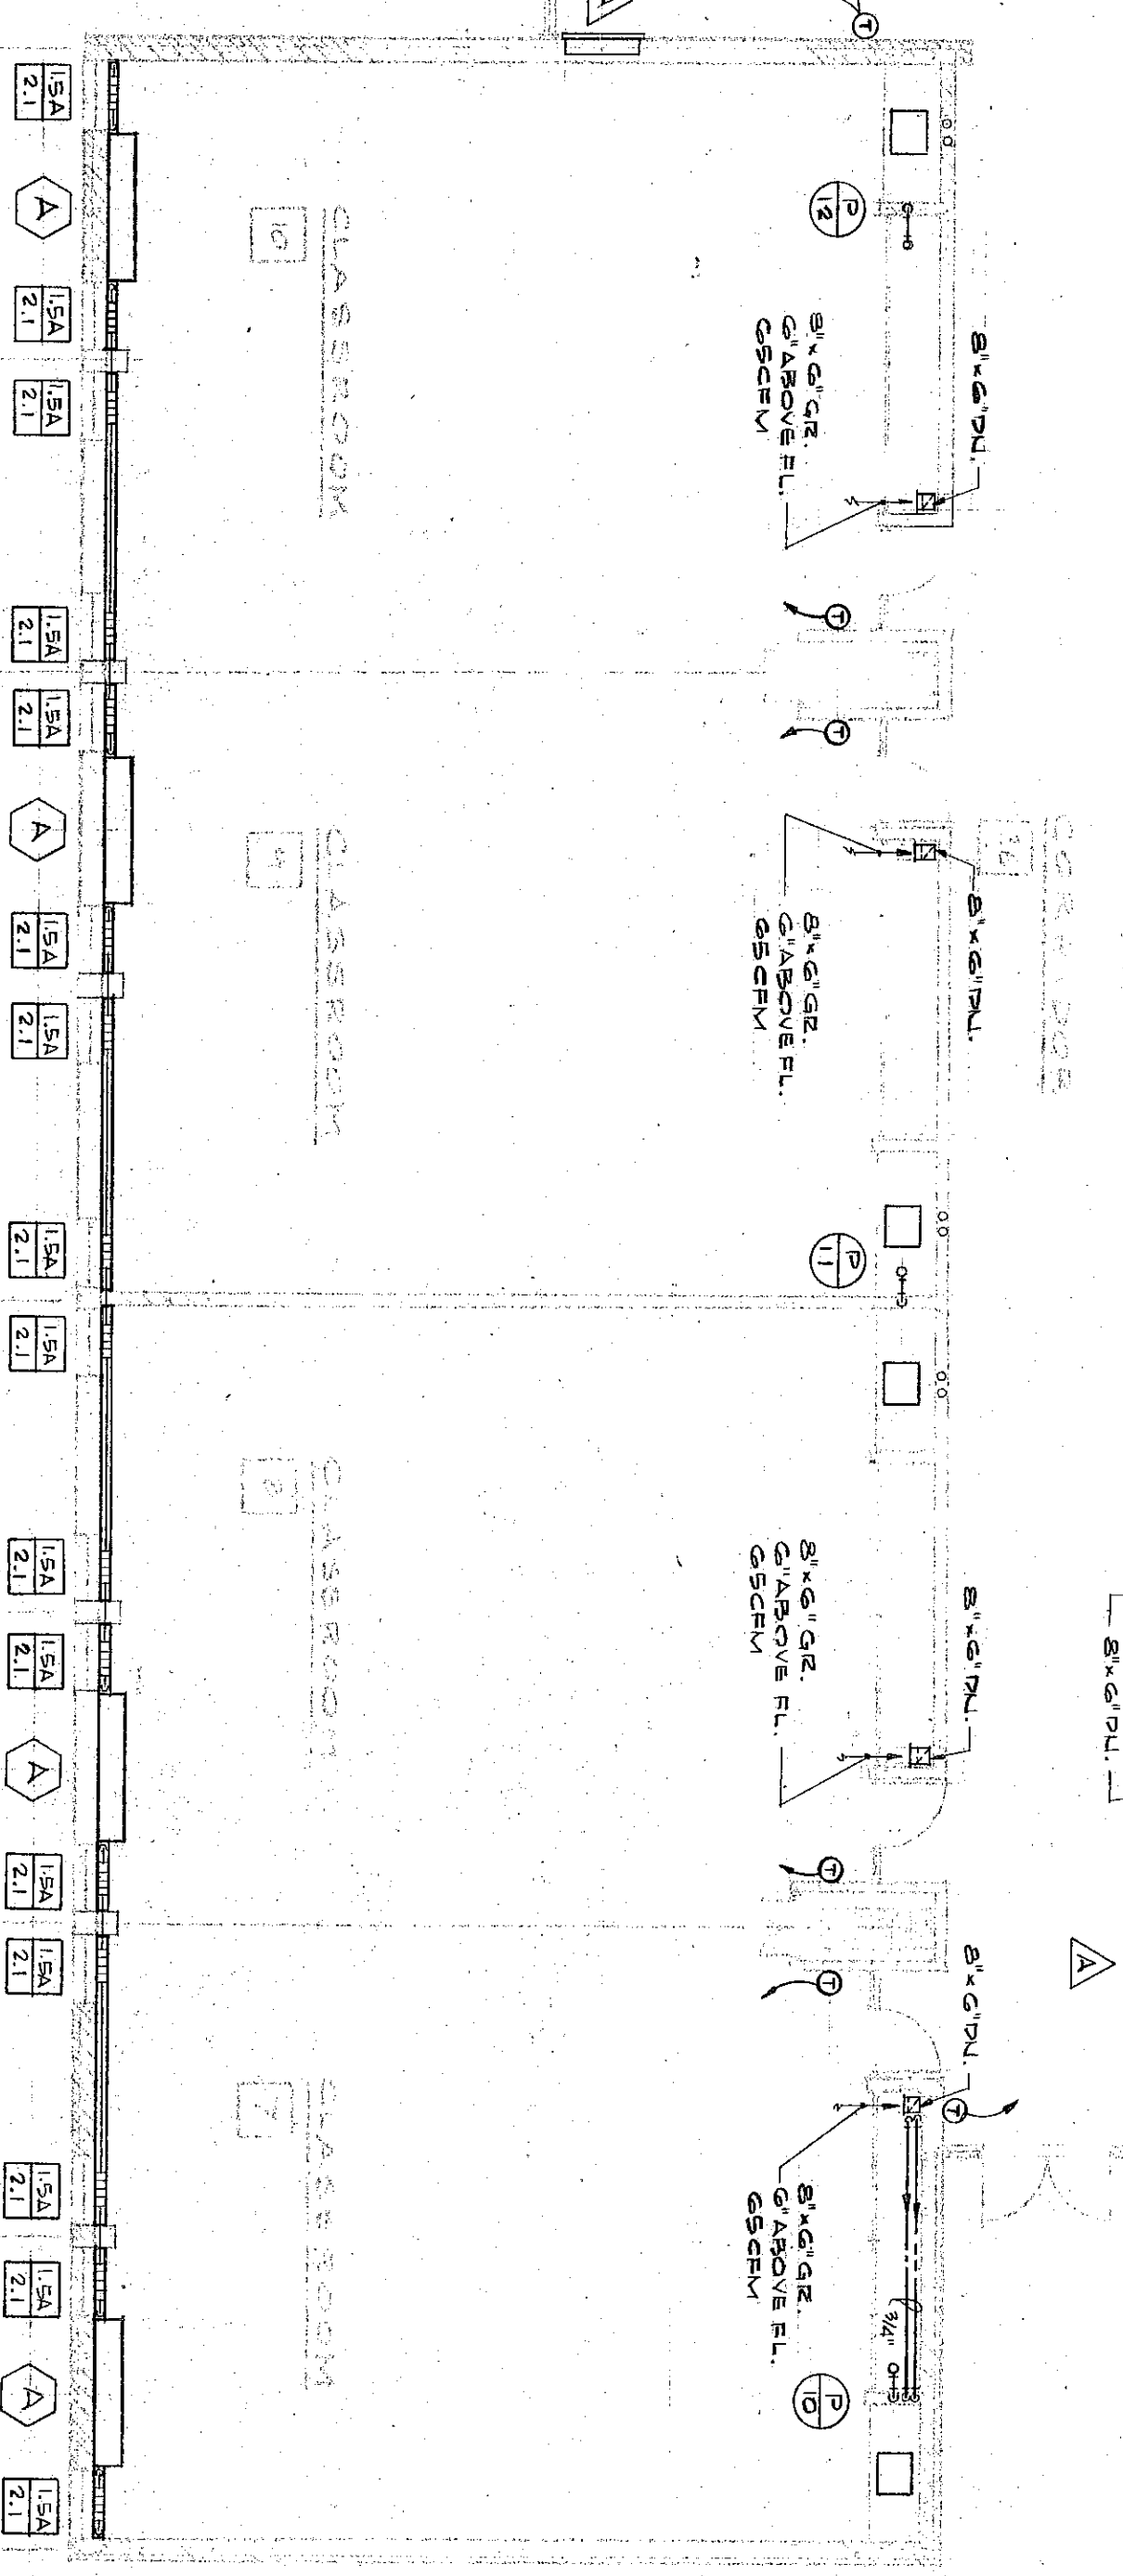
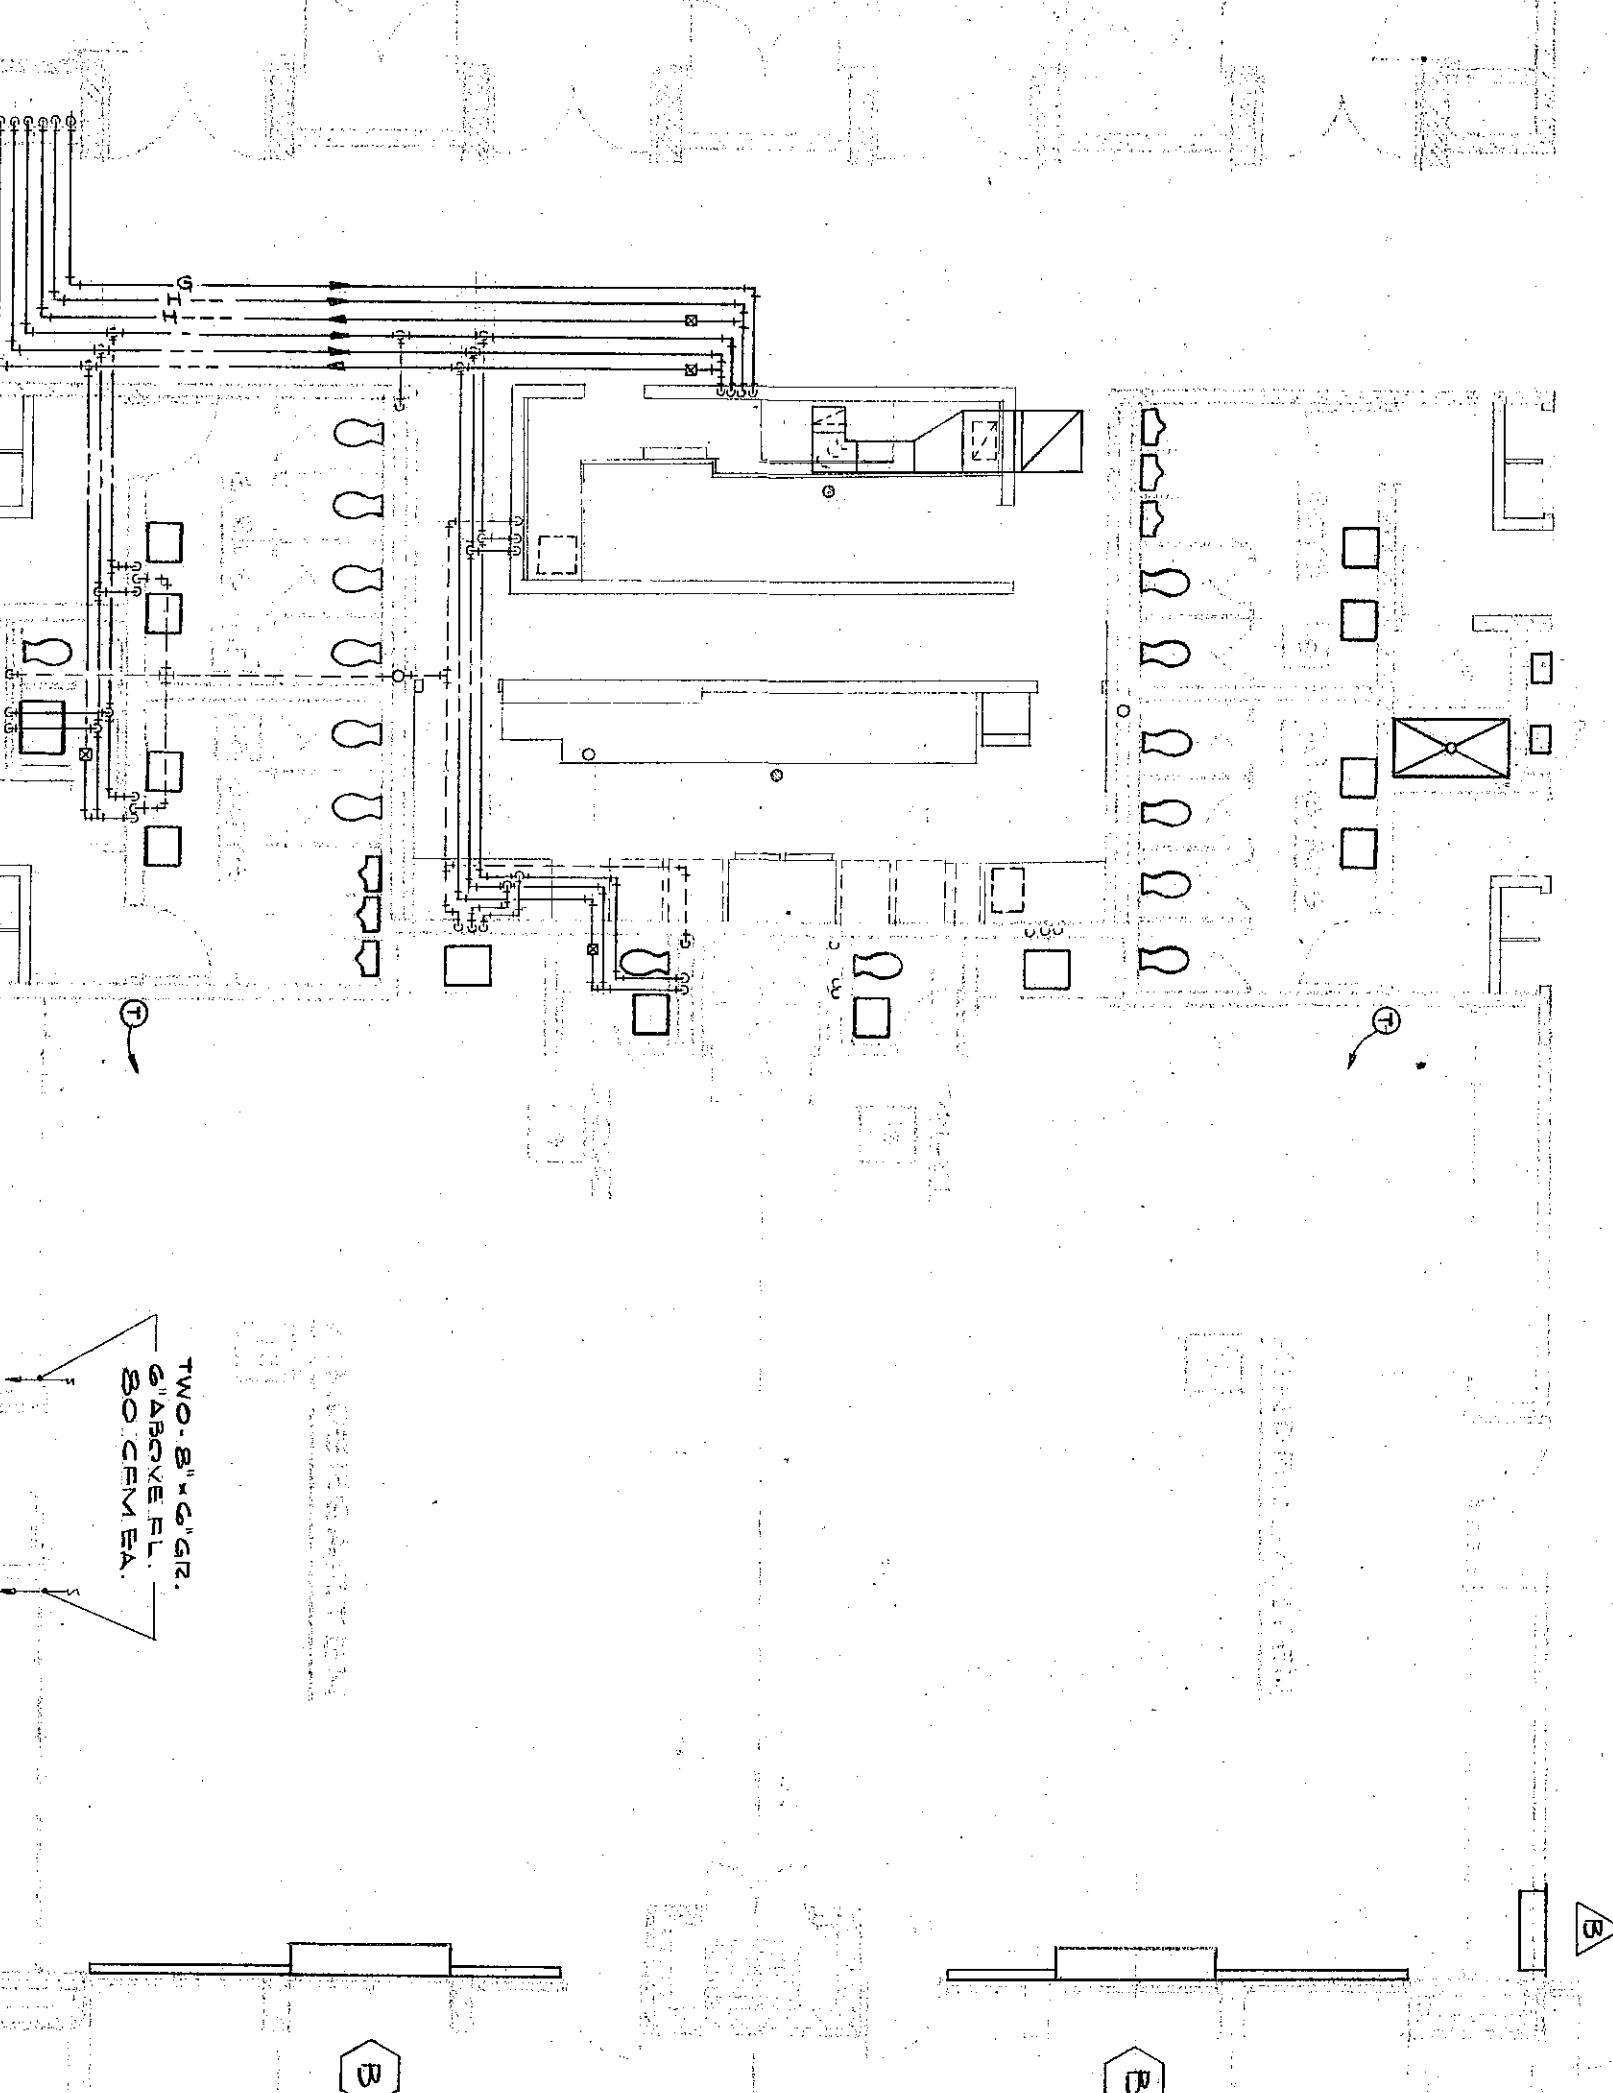
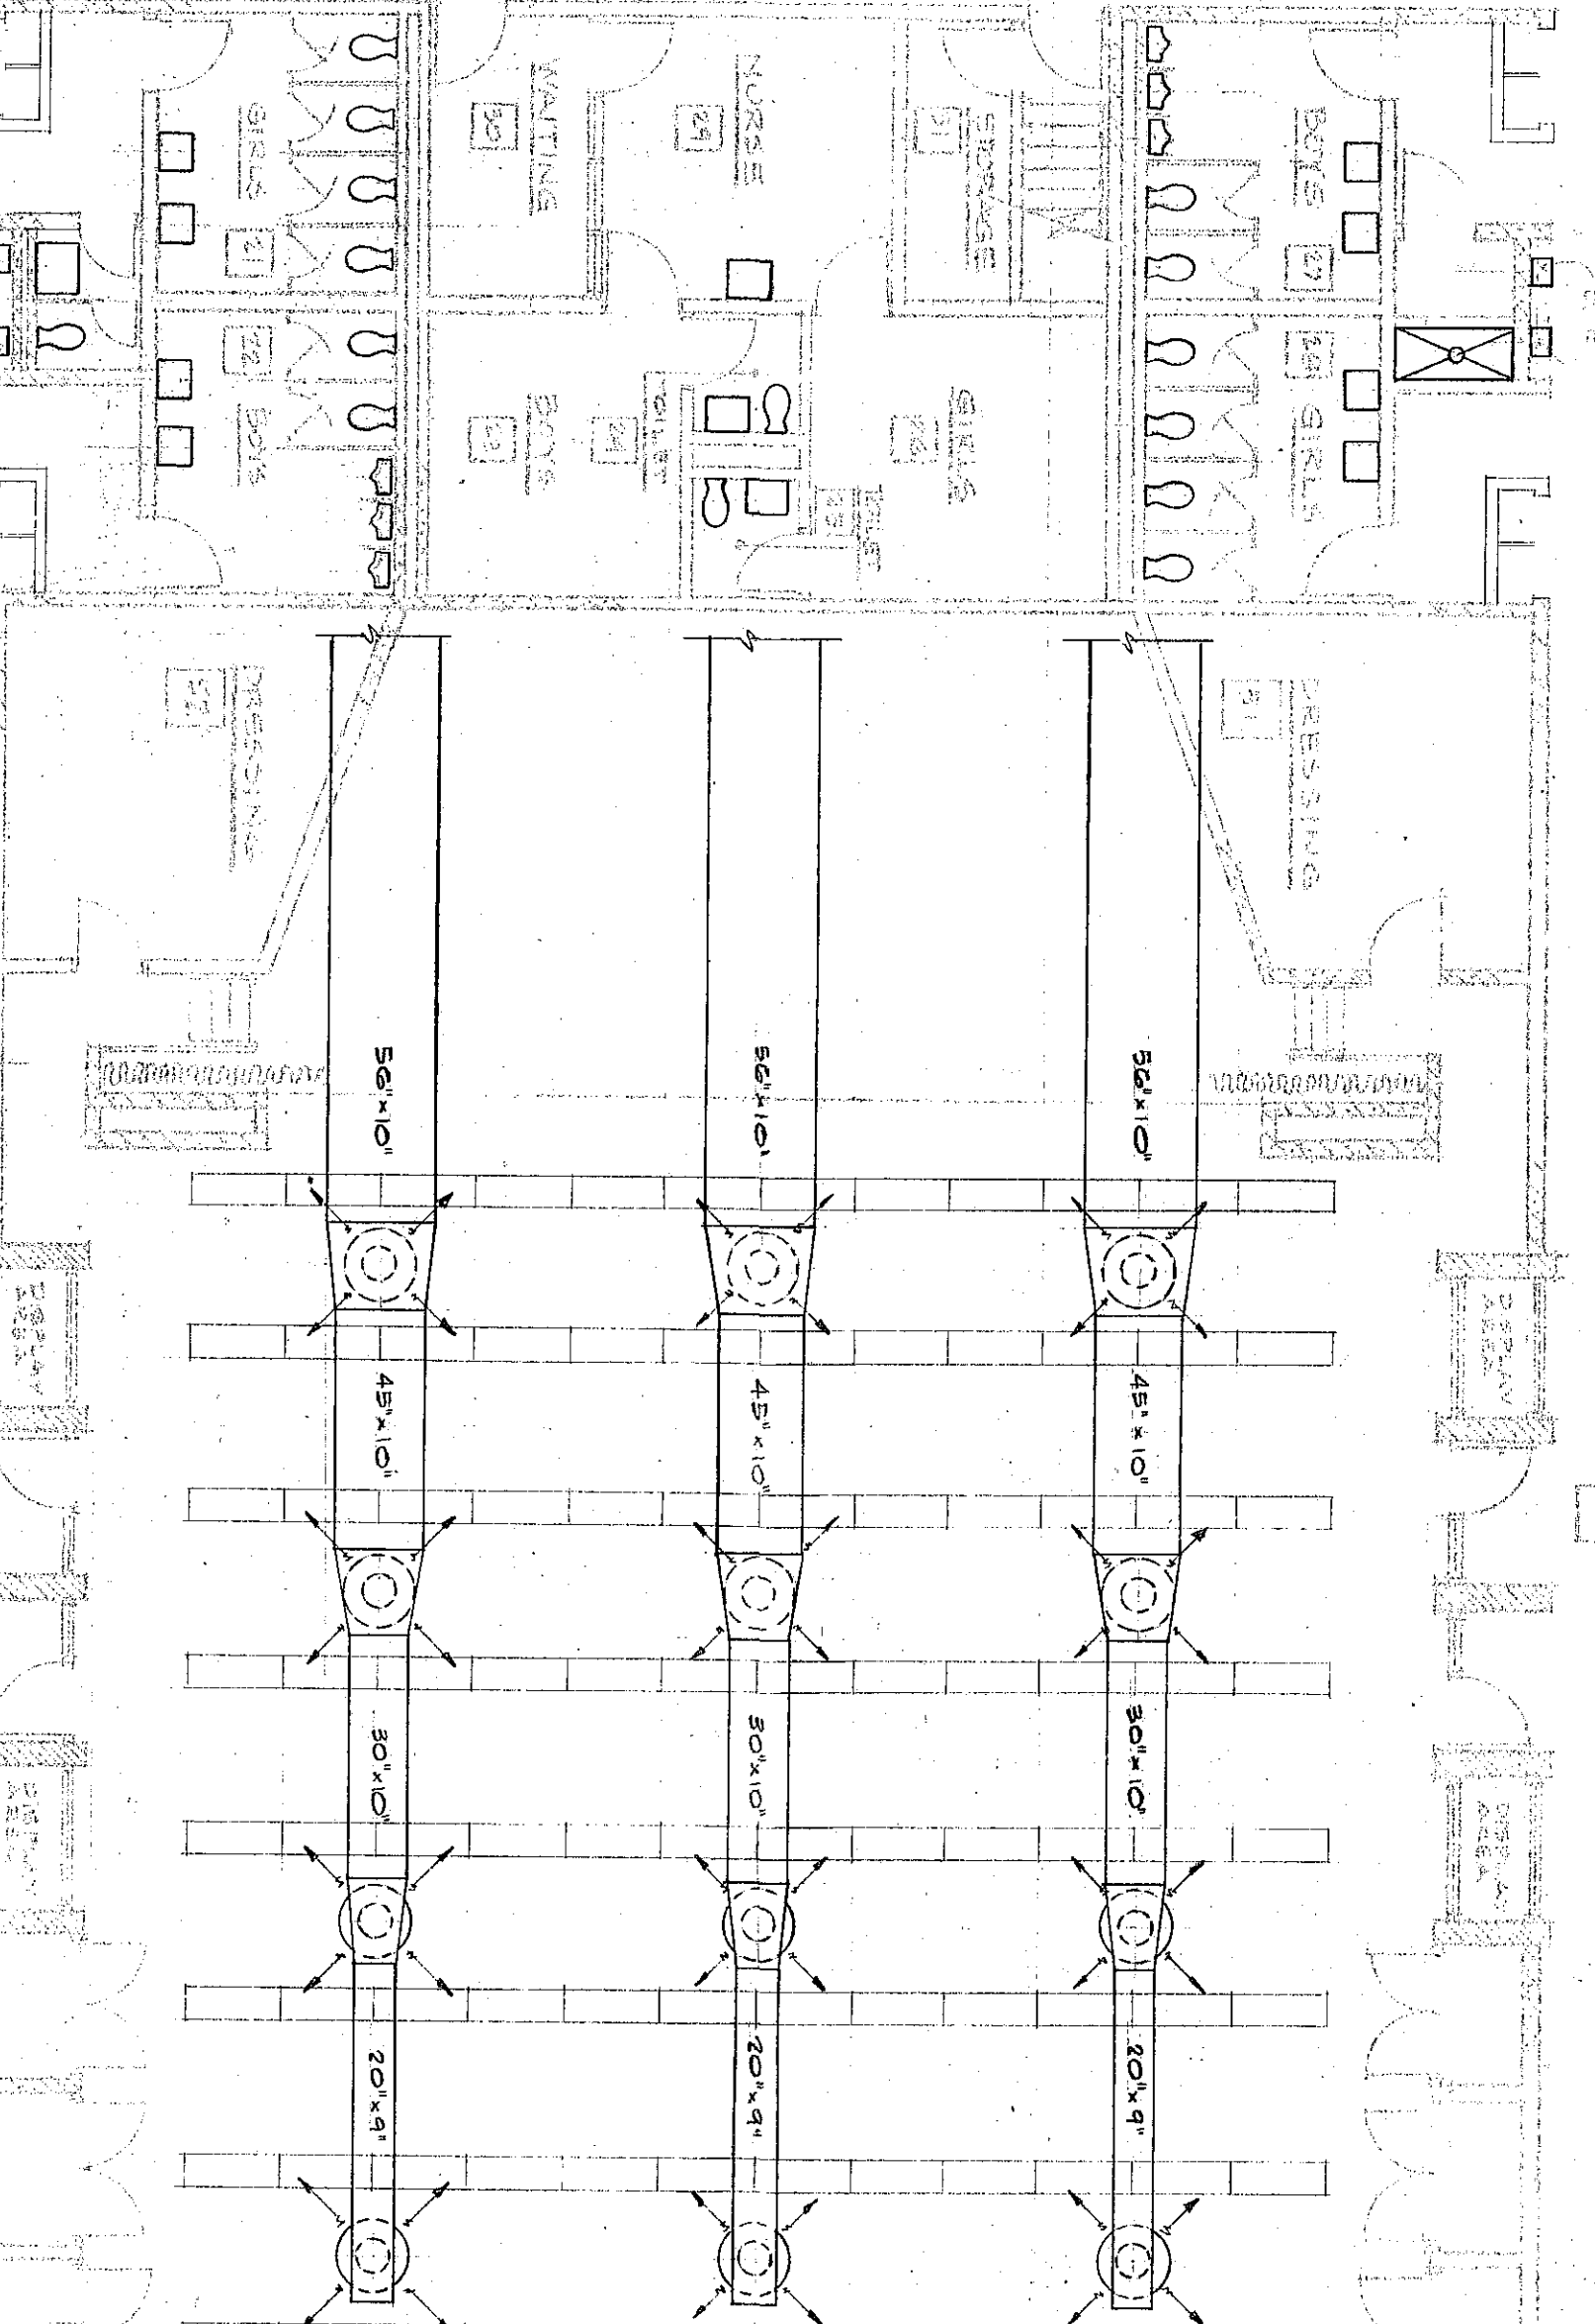
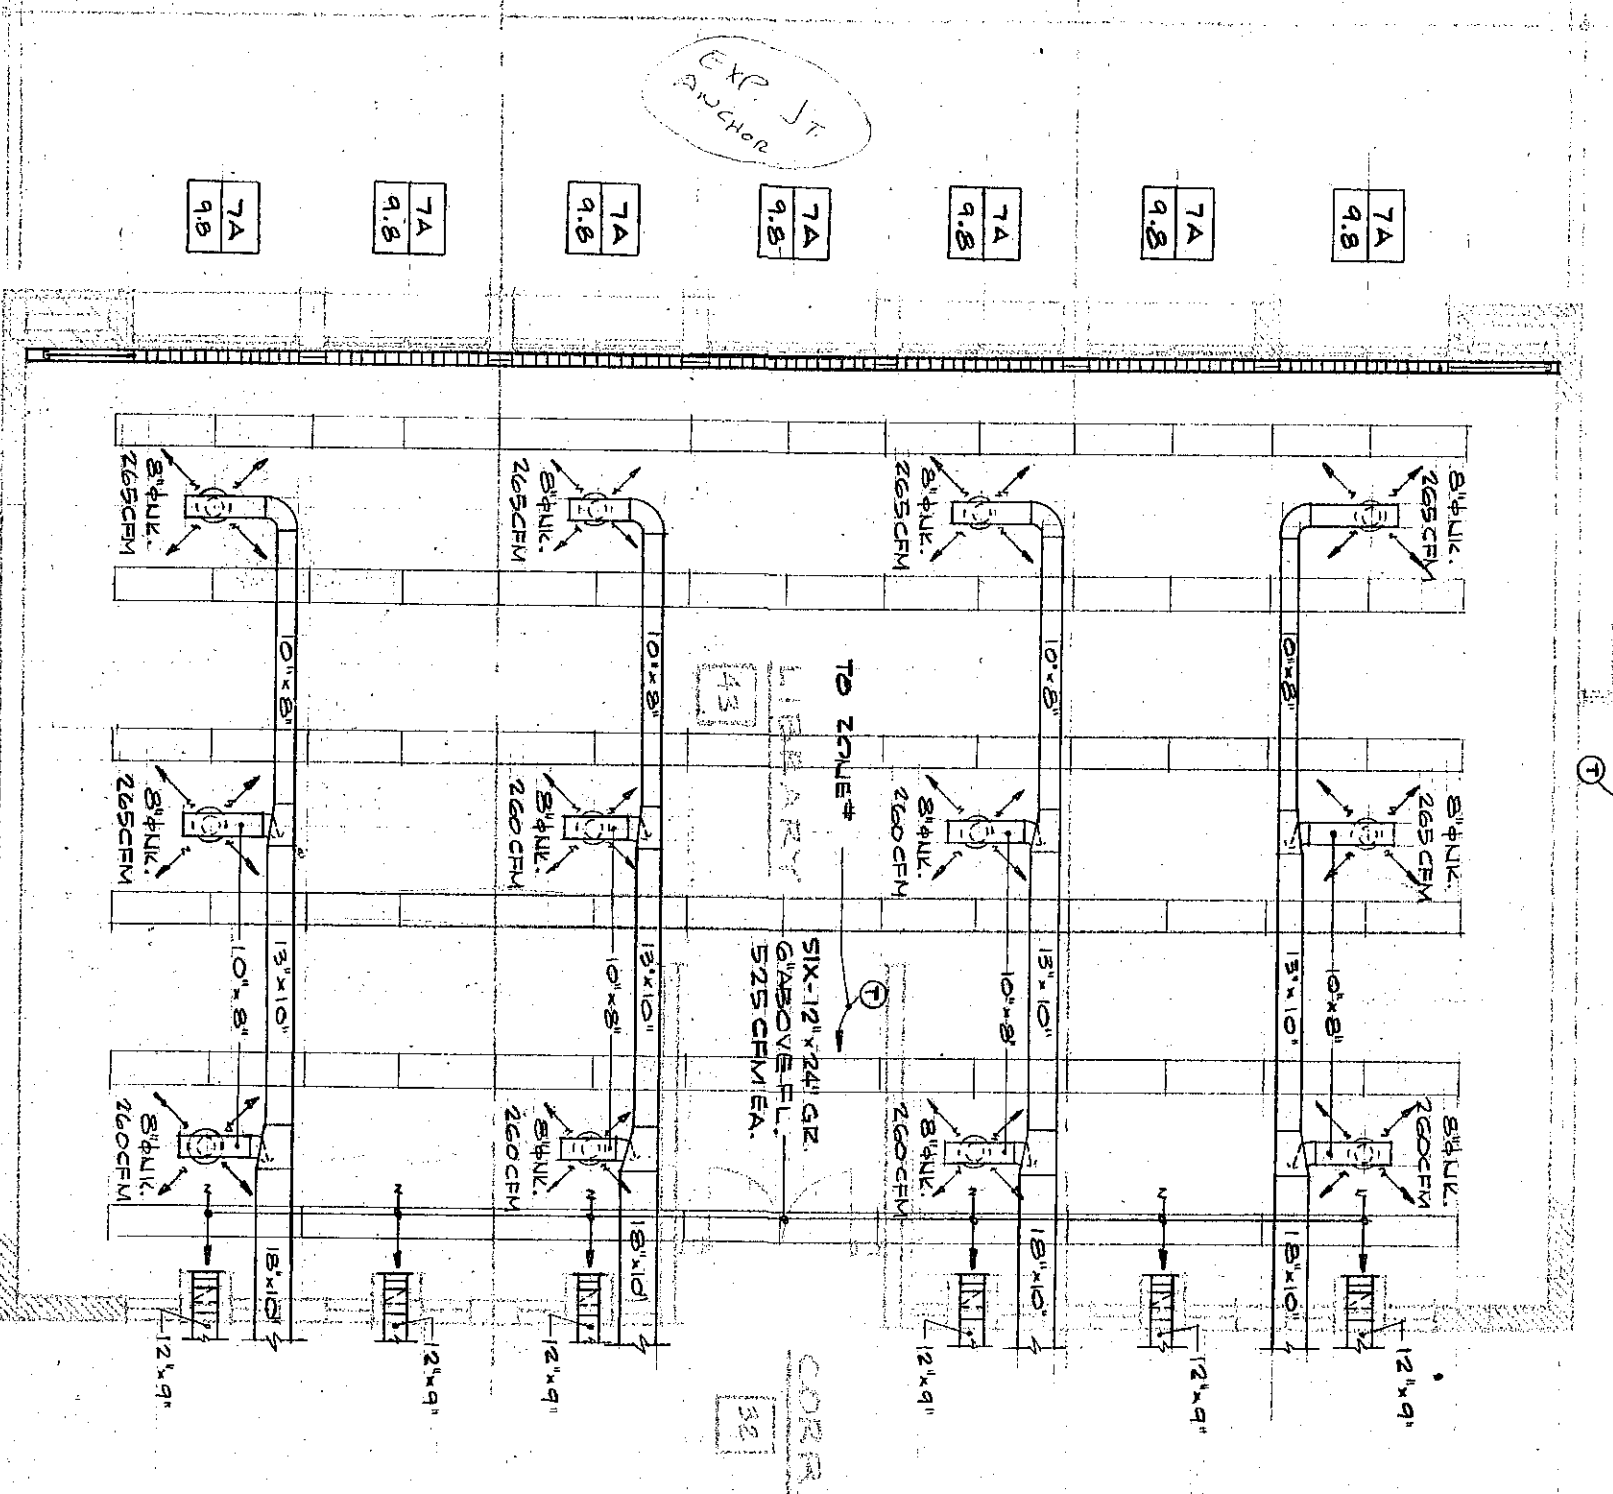
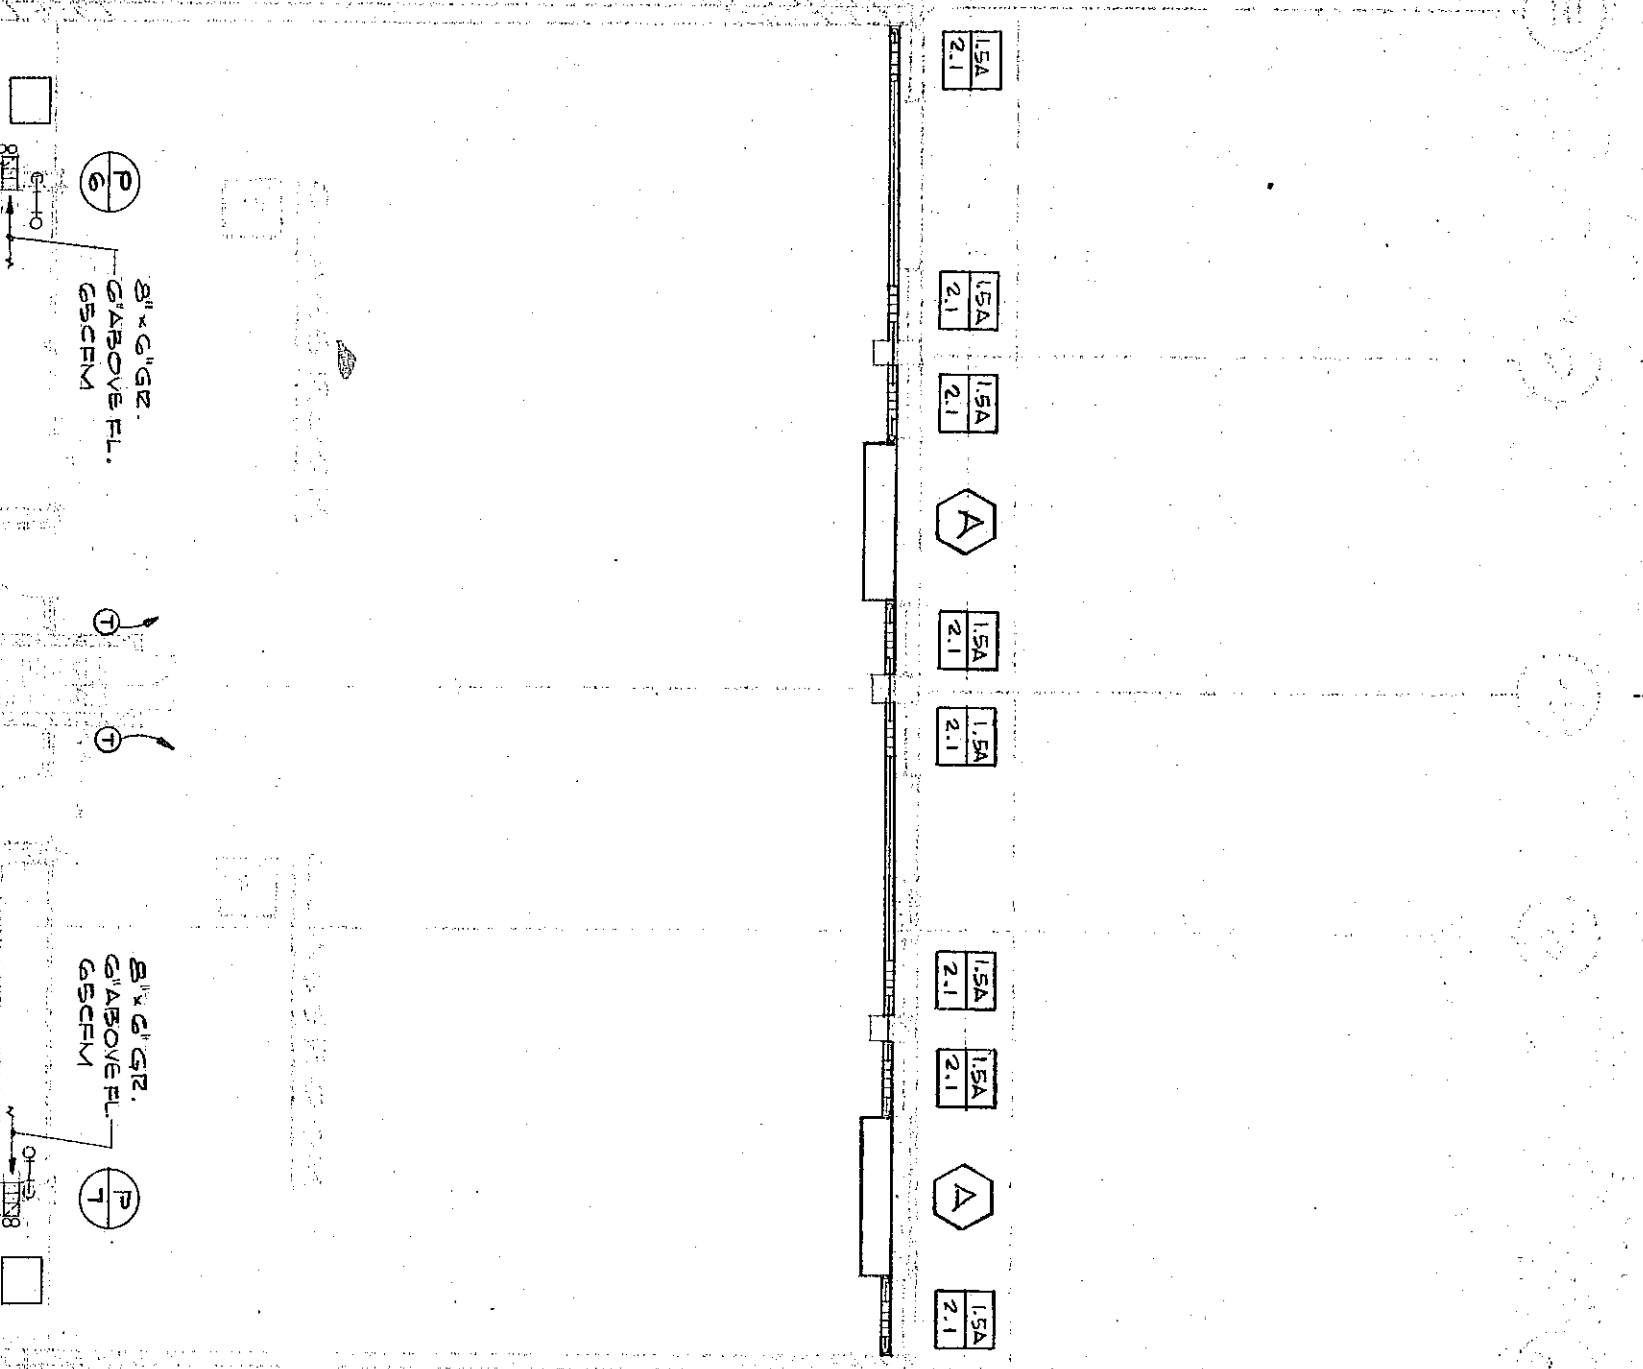
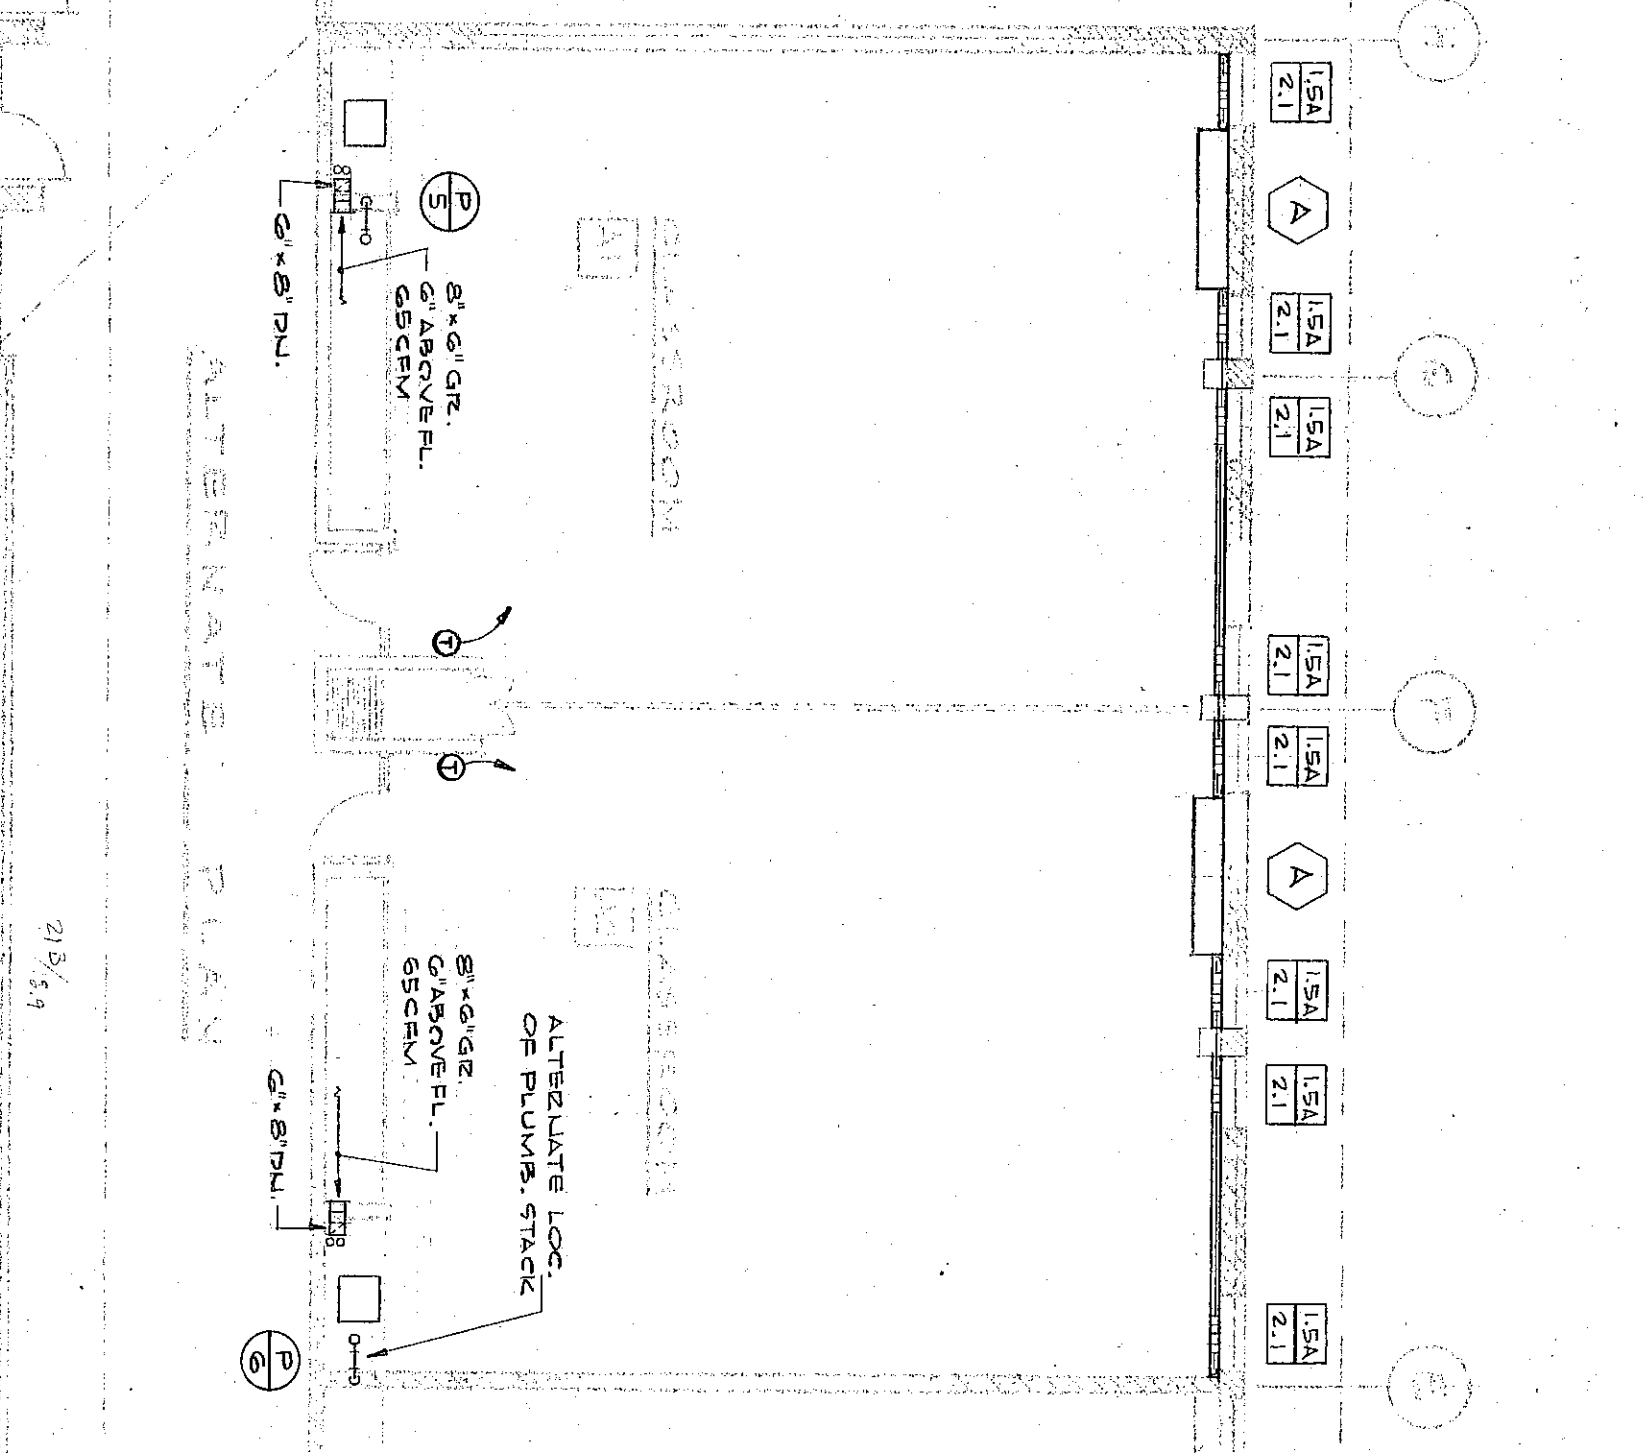


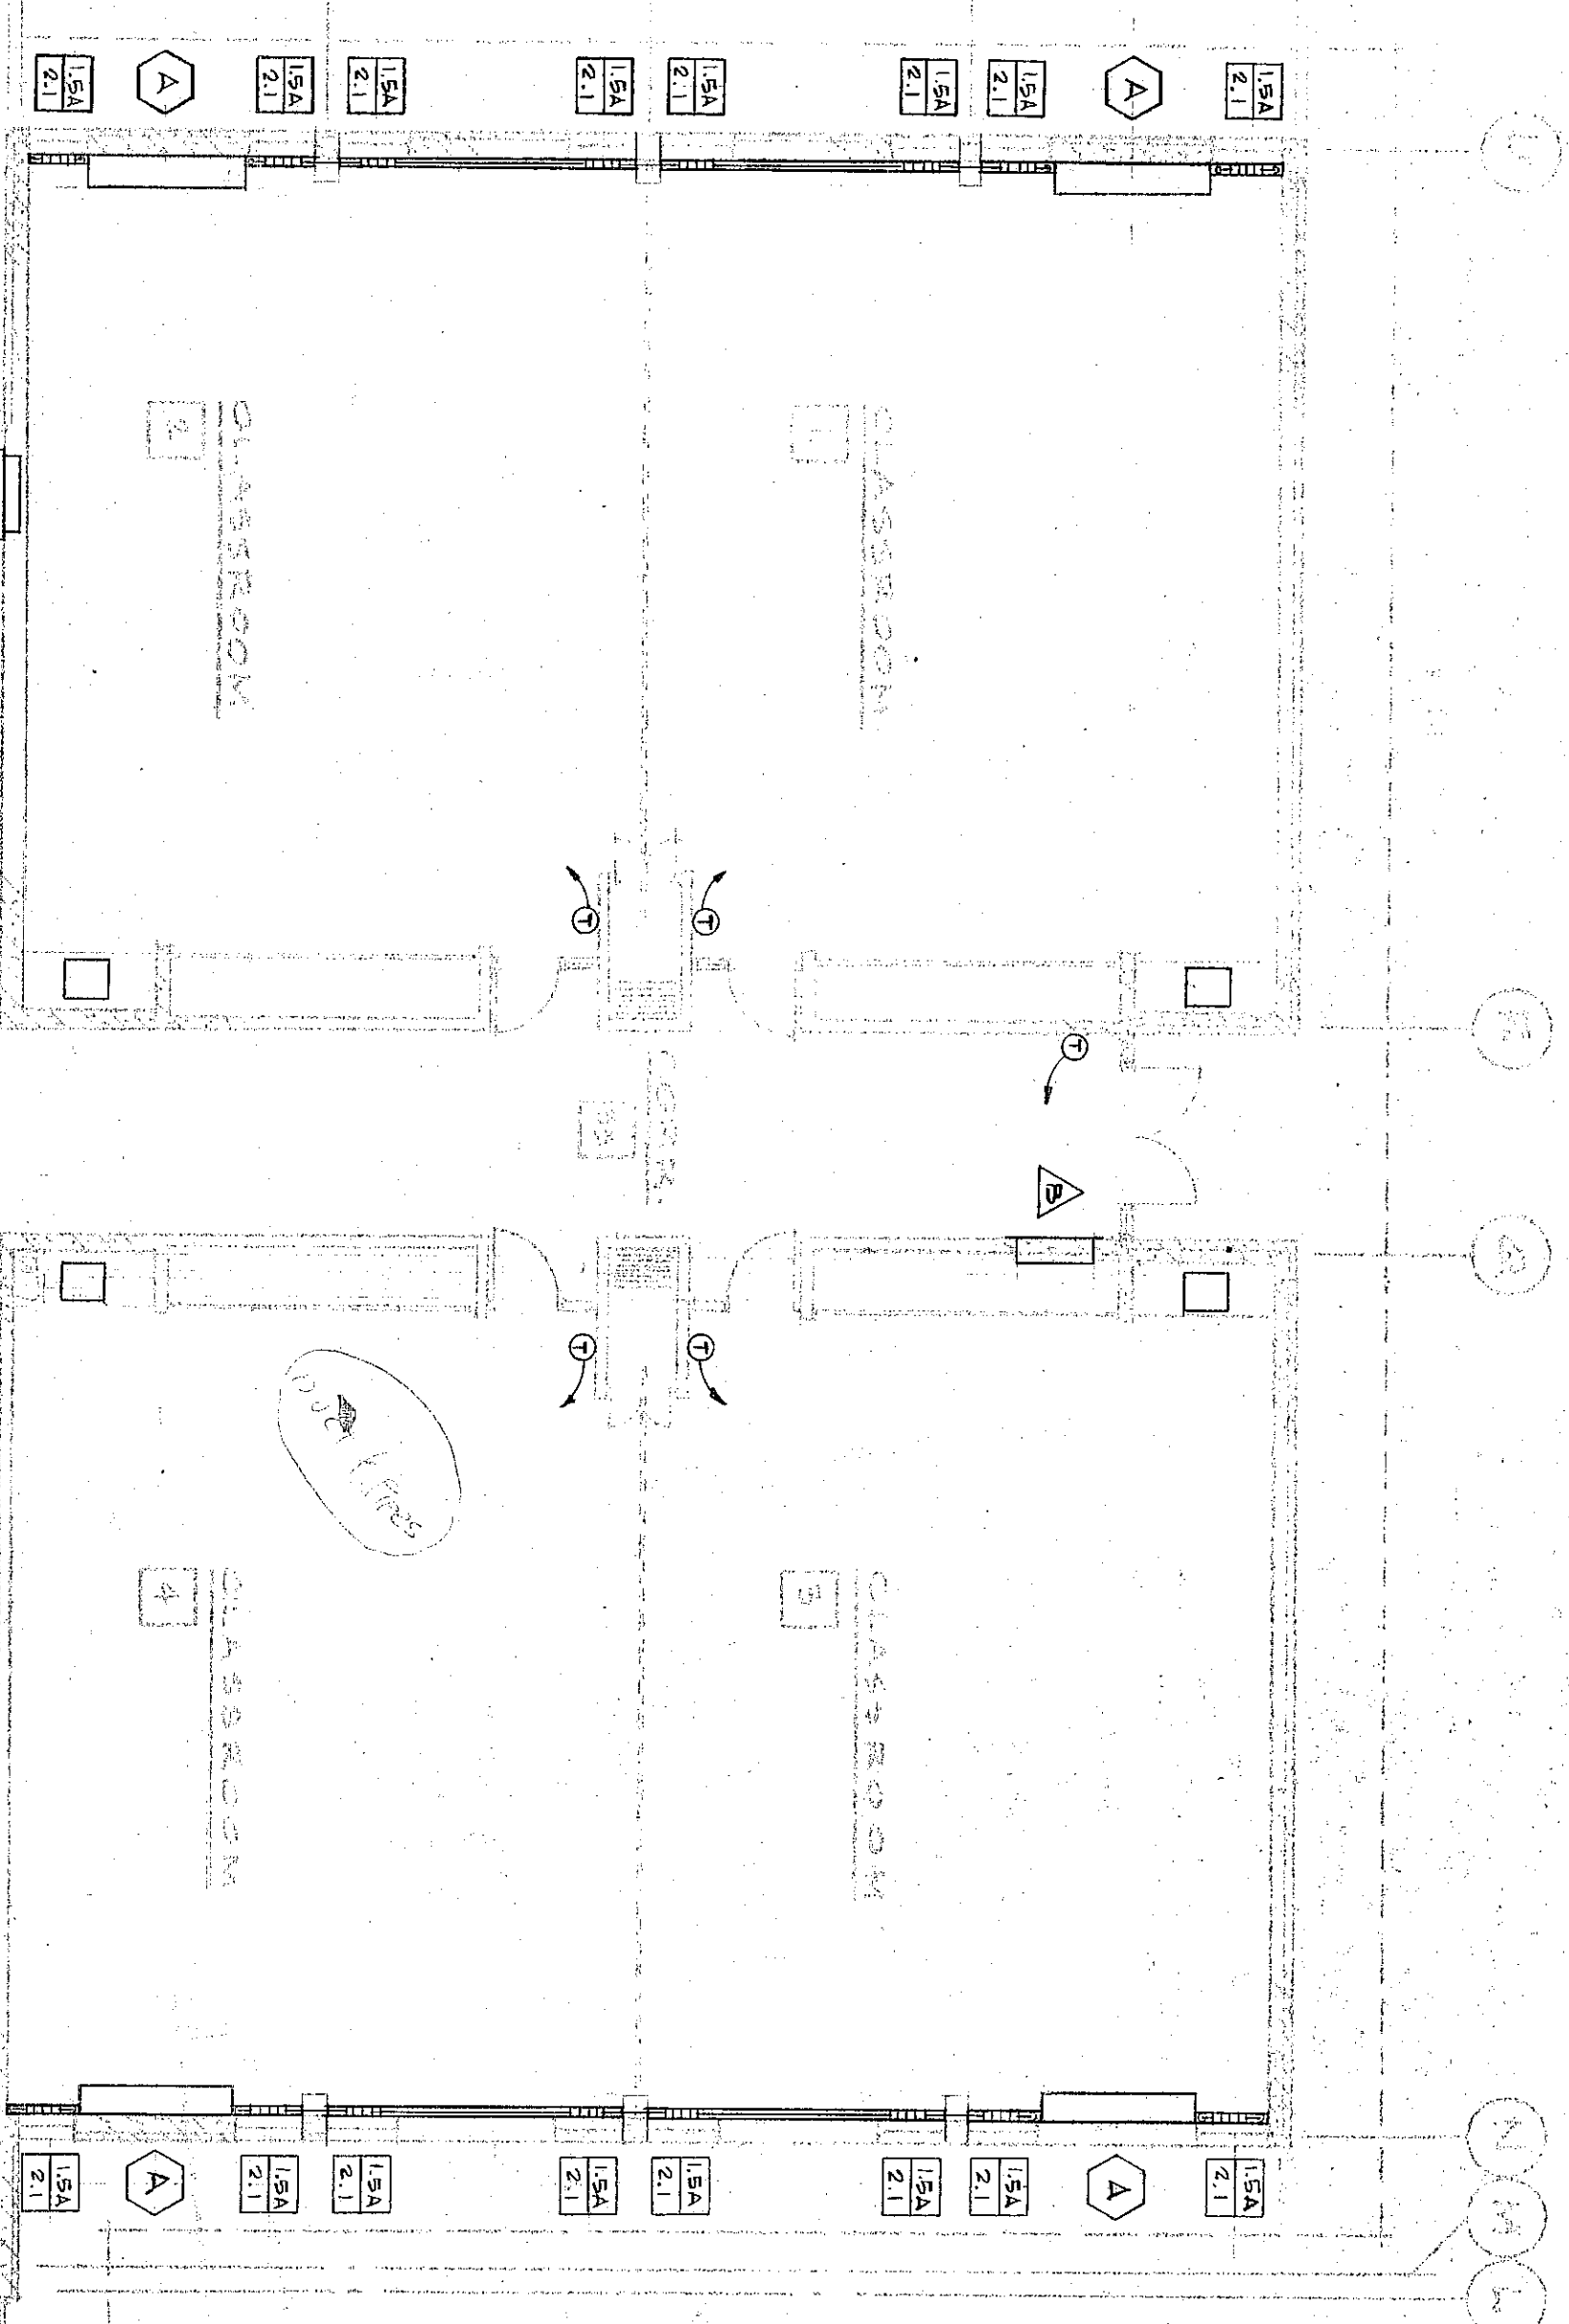




WESTCHESTER TOWNSHIP ELEMENTARY SCHOOL
5th STREET & UNION AVENUE
CHESTER TOWNSHIP INDIANA
FOR THE
WESTCHESTER TOWNSHIP
SCHOOL CORPORATION

FLOOR PLAN

65-M-016