

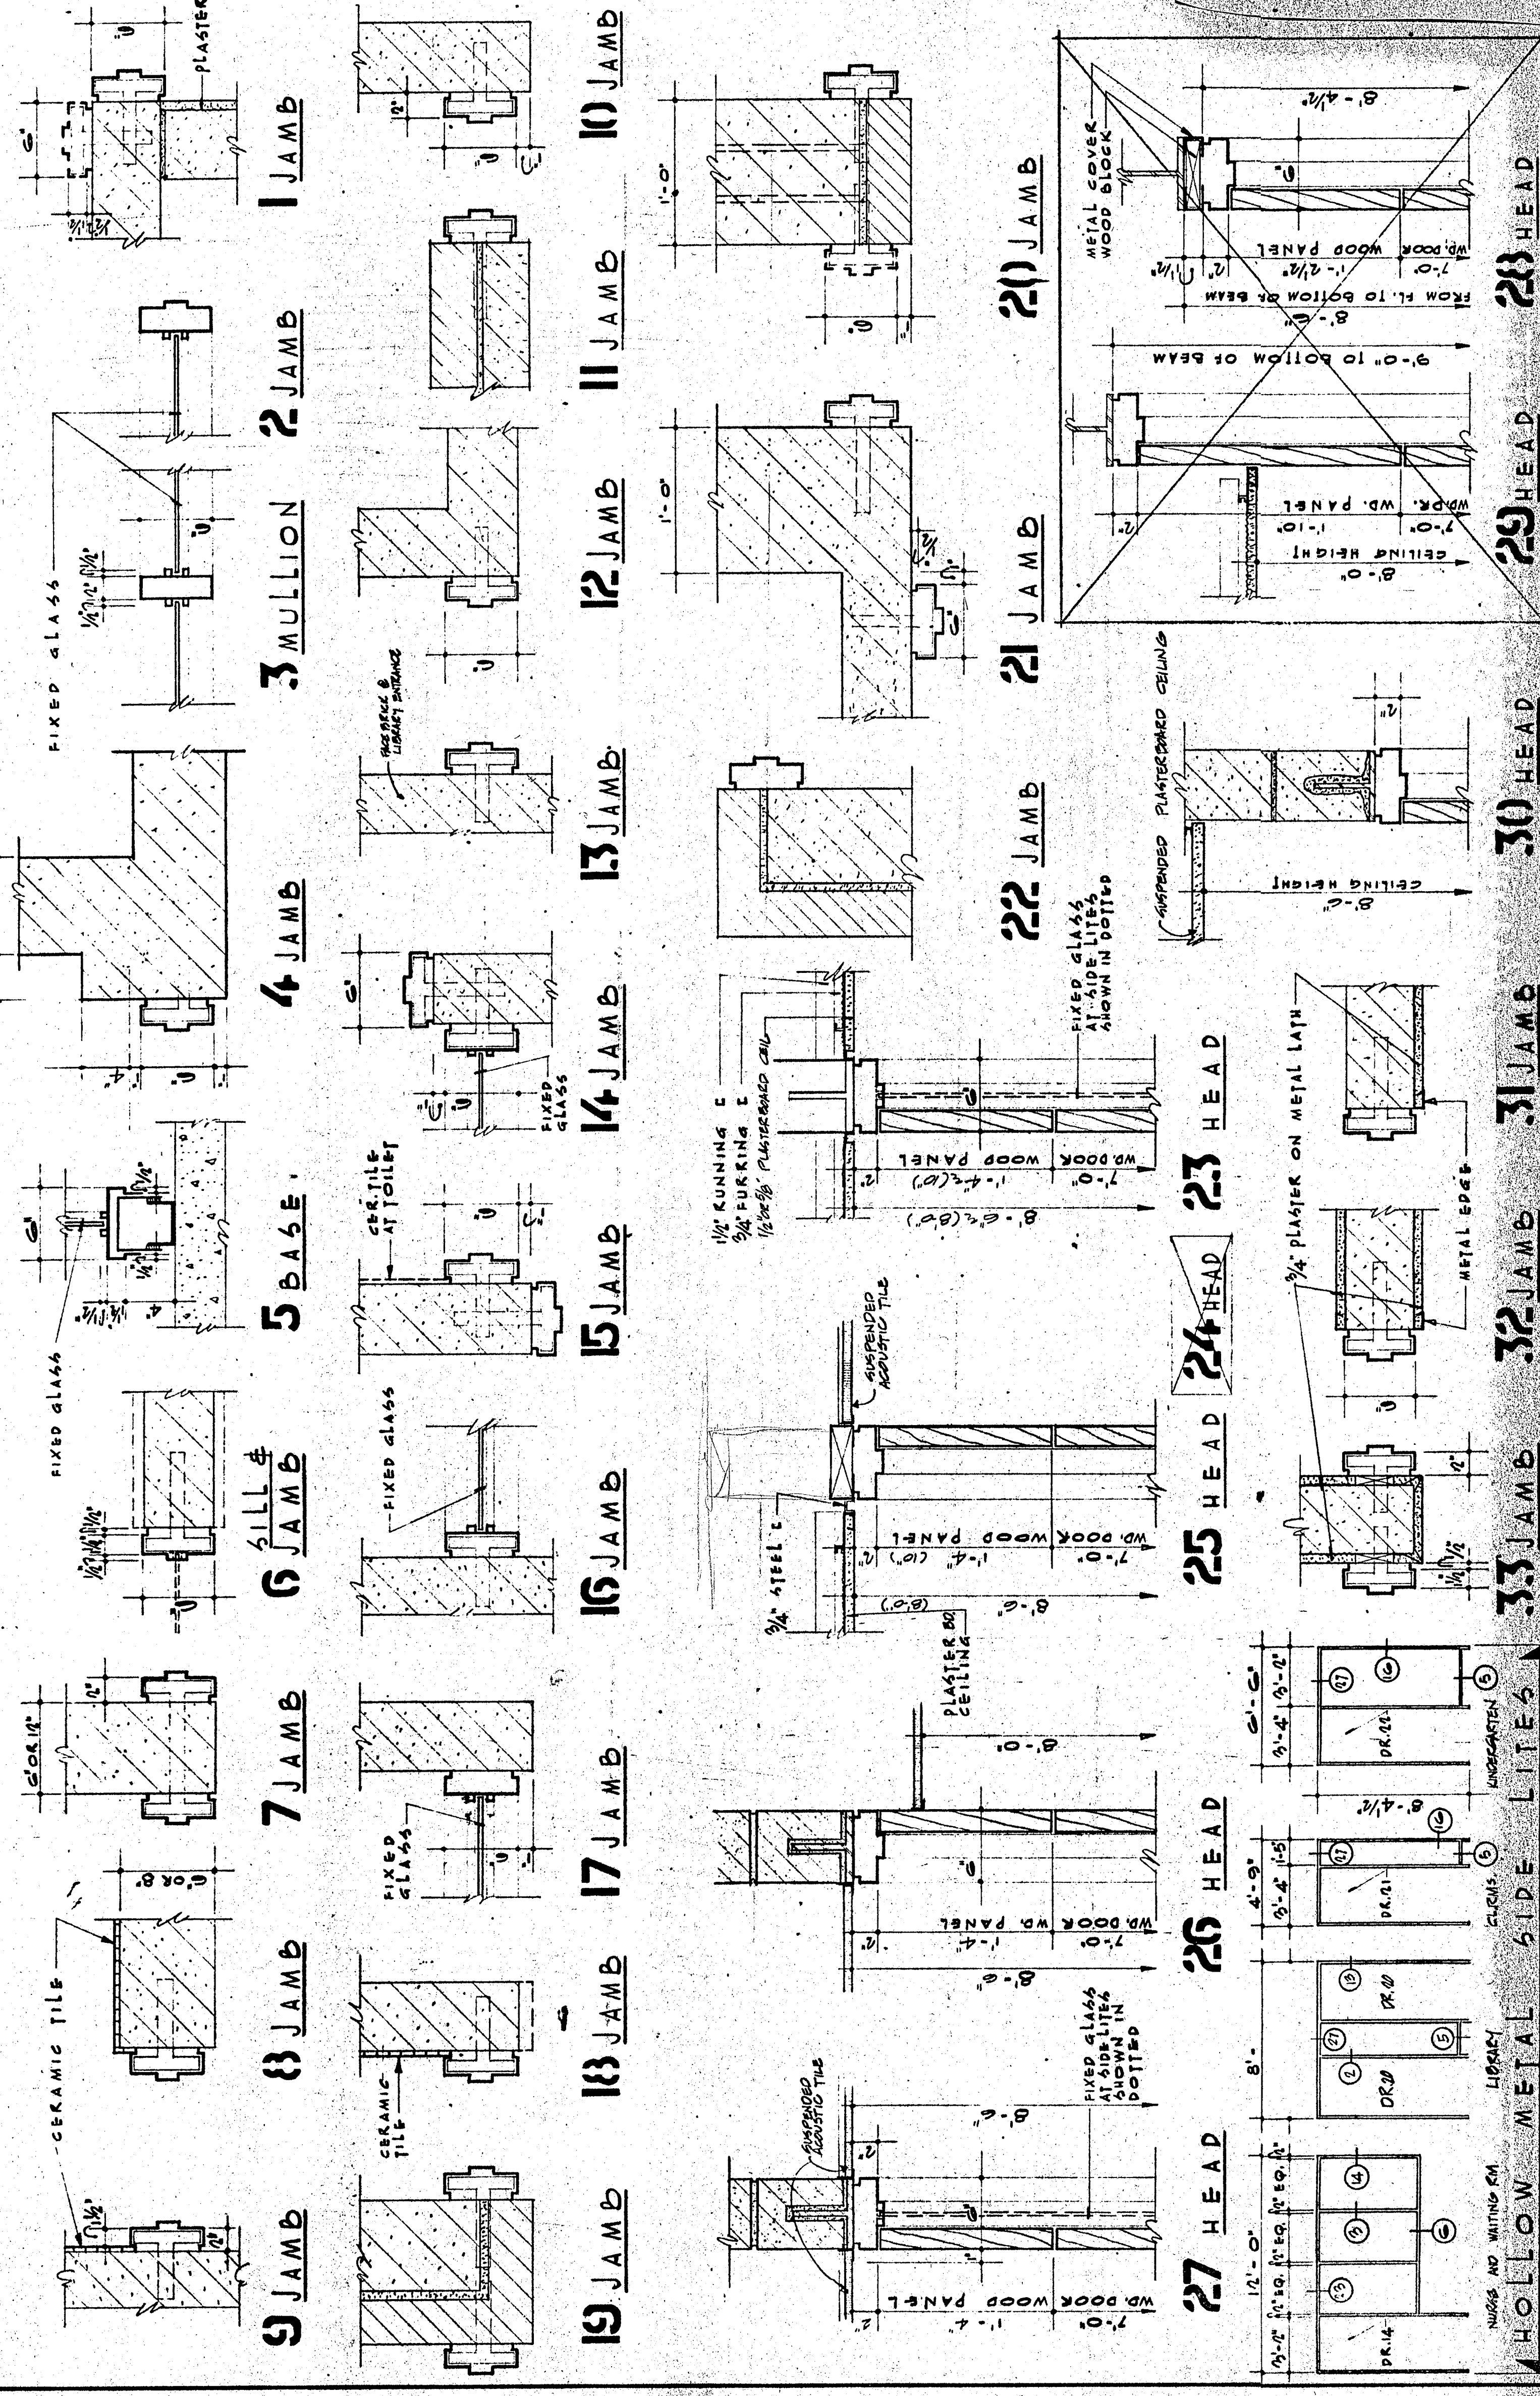


M E T A L F R A M E D E T A I L S

SCALE: 1/4" = 1'-0"

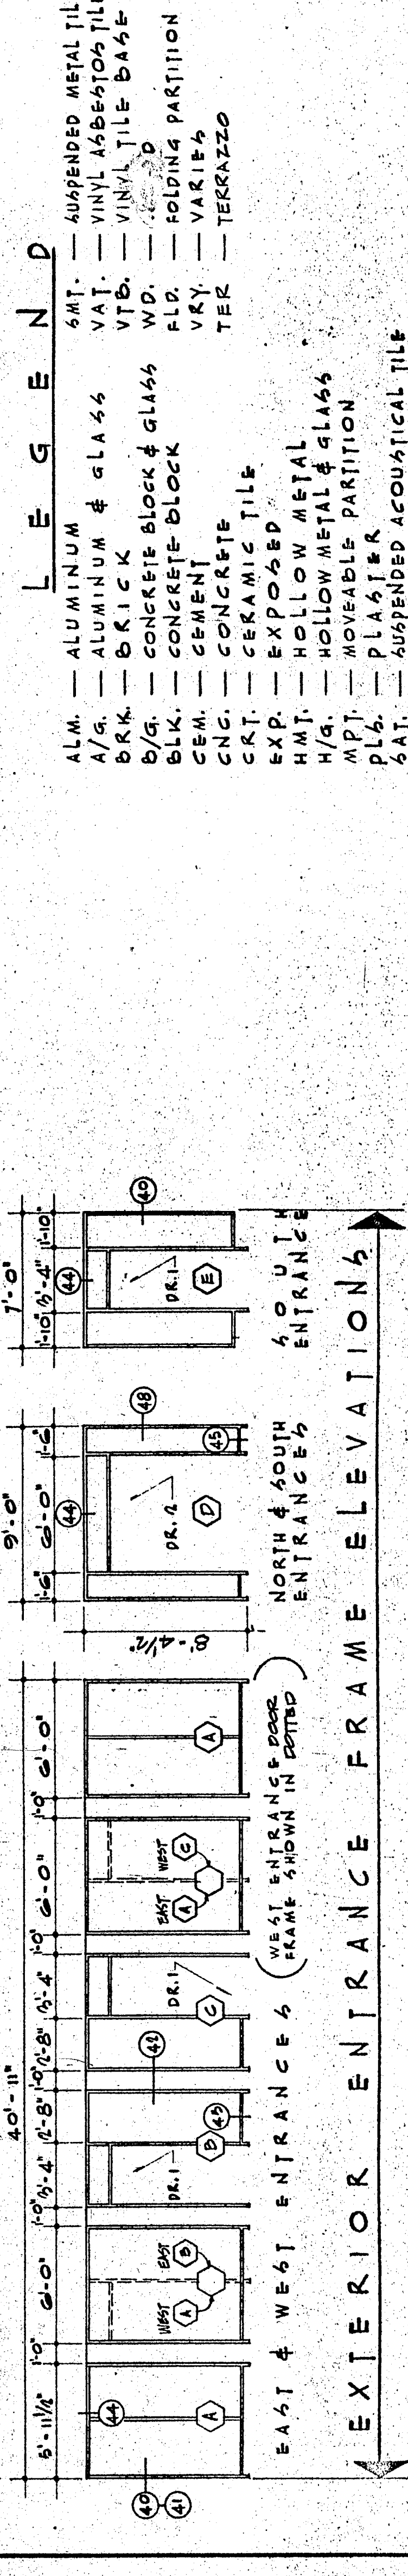


A L U M I N U M F R A M E D E T A I L S

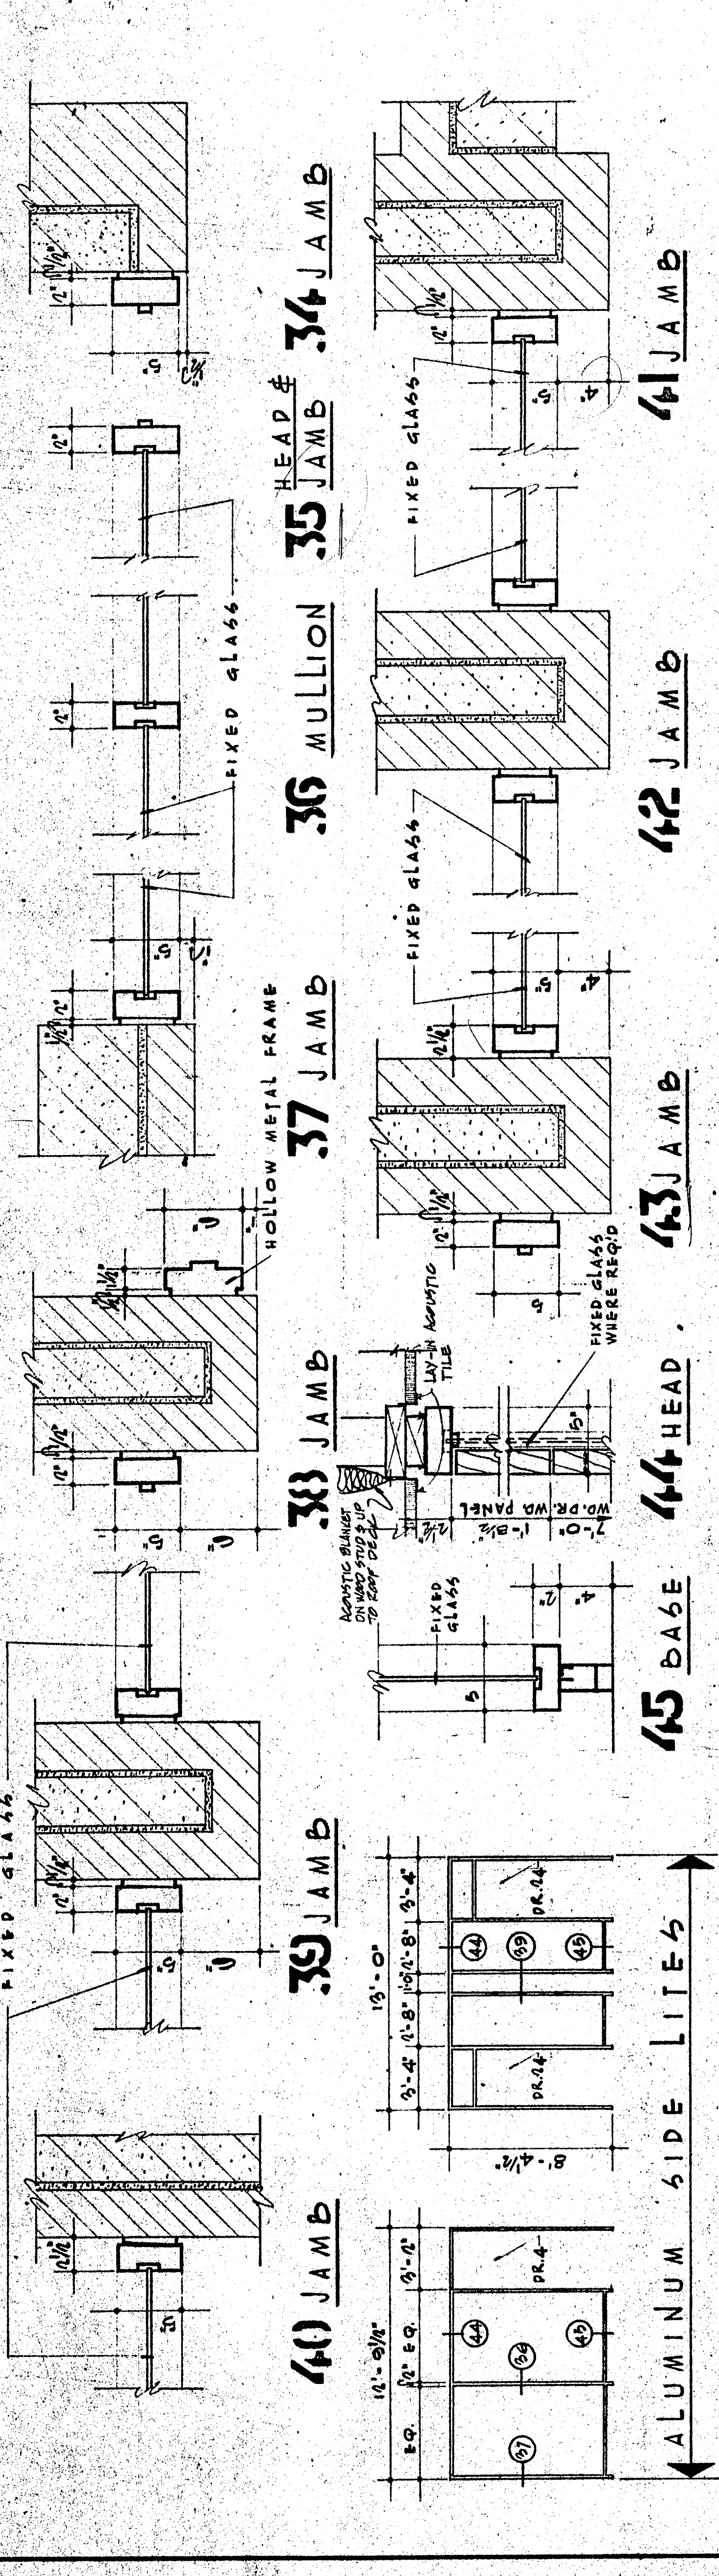

D O O R S C H E D U L E

DOOR NO.	DOOR TYPE	DESIGN	DOOR OPENING SIZE	DOOR FRAME	GLASS LOWER LABEL	DOOR FRAME HEAD JAMB THRESH.	REMARKS

D O O R T Y P E S

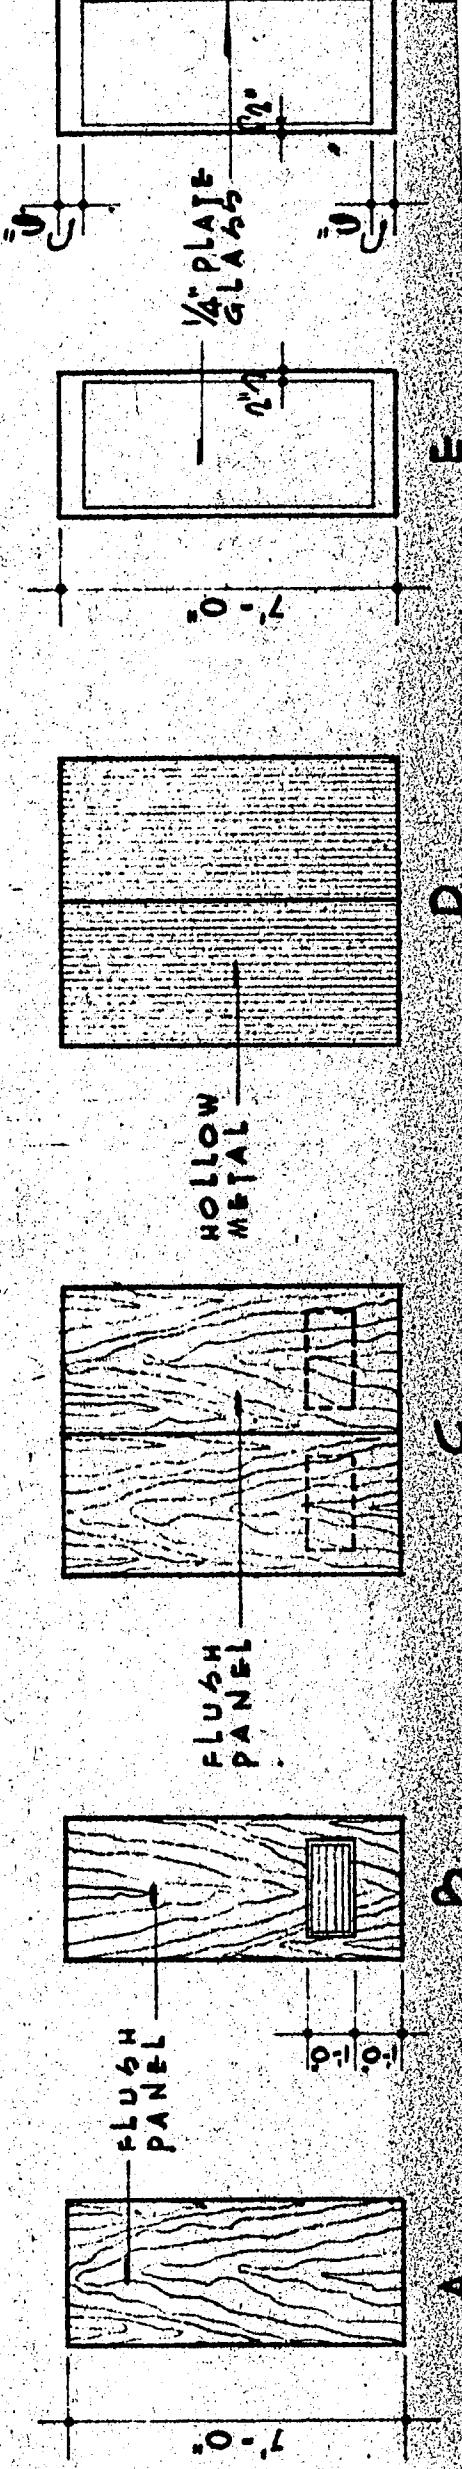

R O O M F I N I S H S C H E D U L E

NO.	ROOM NAME	FLOOR	FINISH	BASE	WALL	CEILING	REMARKS
- ALL INTERIOR FRAMES TO BE 1/2" GA. FRAMES
- ALL EXTERIOR FRAMES TO BE 1/2" GA. FRAMES
- ALL FRAMES OVER 8'-0" IN WIDTH TO BE 1/2" GA.
- USE 1/2" FRAME AT 4" THICK WALLS, UNLESS OTHERWISE NOTED.
- OTHER EXTERIOR FRAMES NOTED.
- ALUMINUM FRAMES NOTED.

NO.	PRINTED DISTRIBUTION	BY	DATE
1	PER CONT. (CONT. 1944)	JIC	1/1/45

