


240'-0 1/2"
104'-11 1/2"

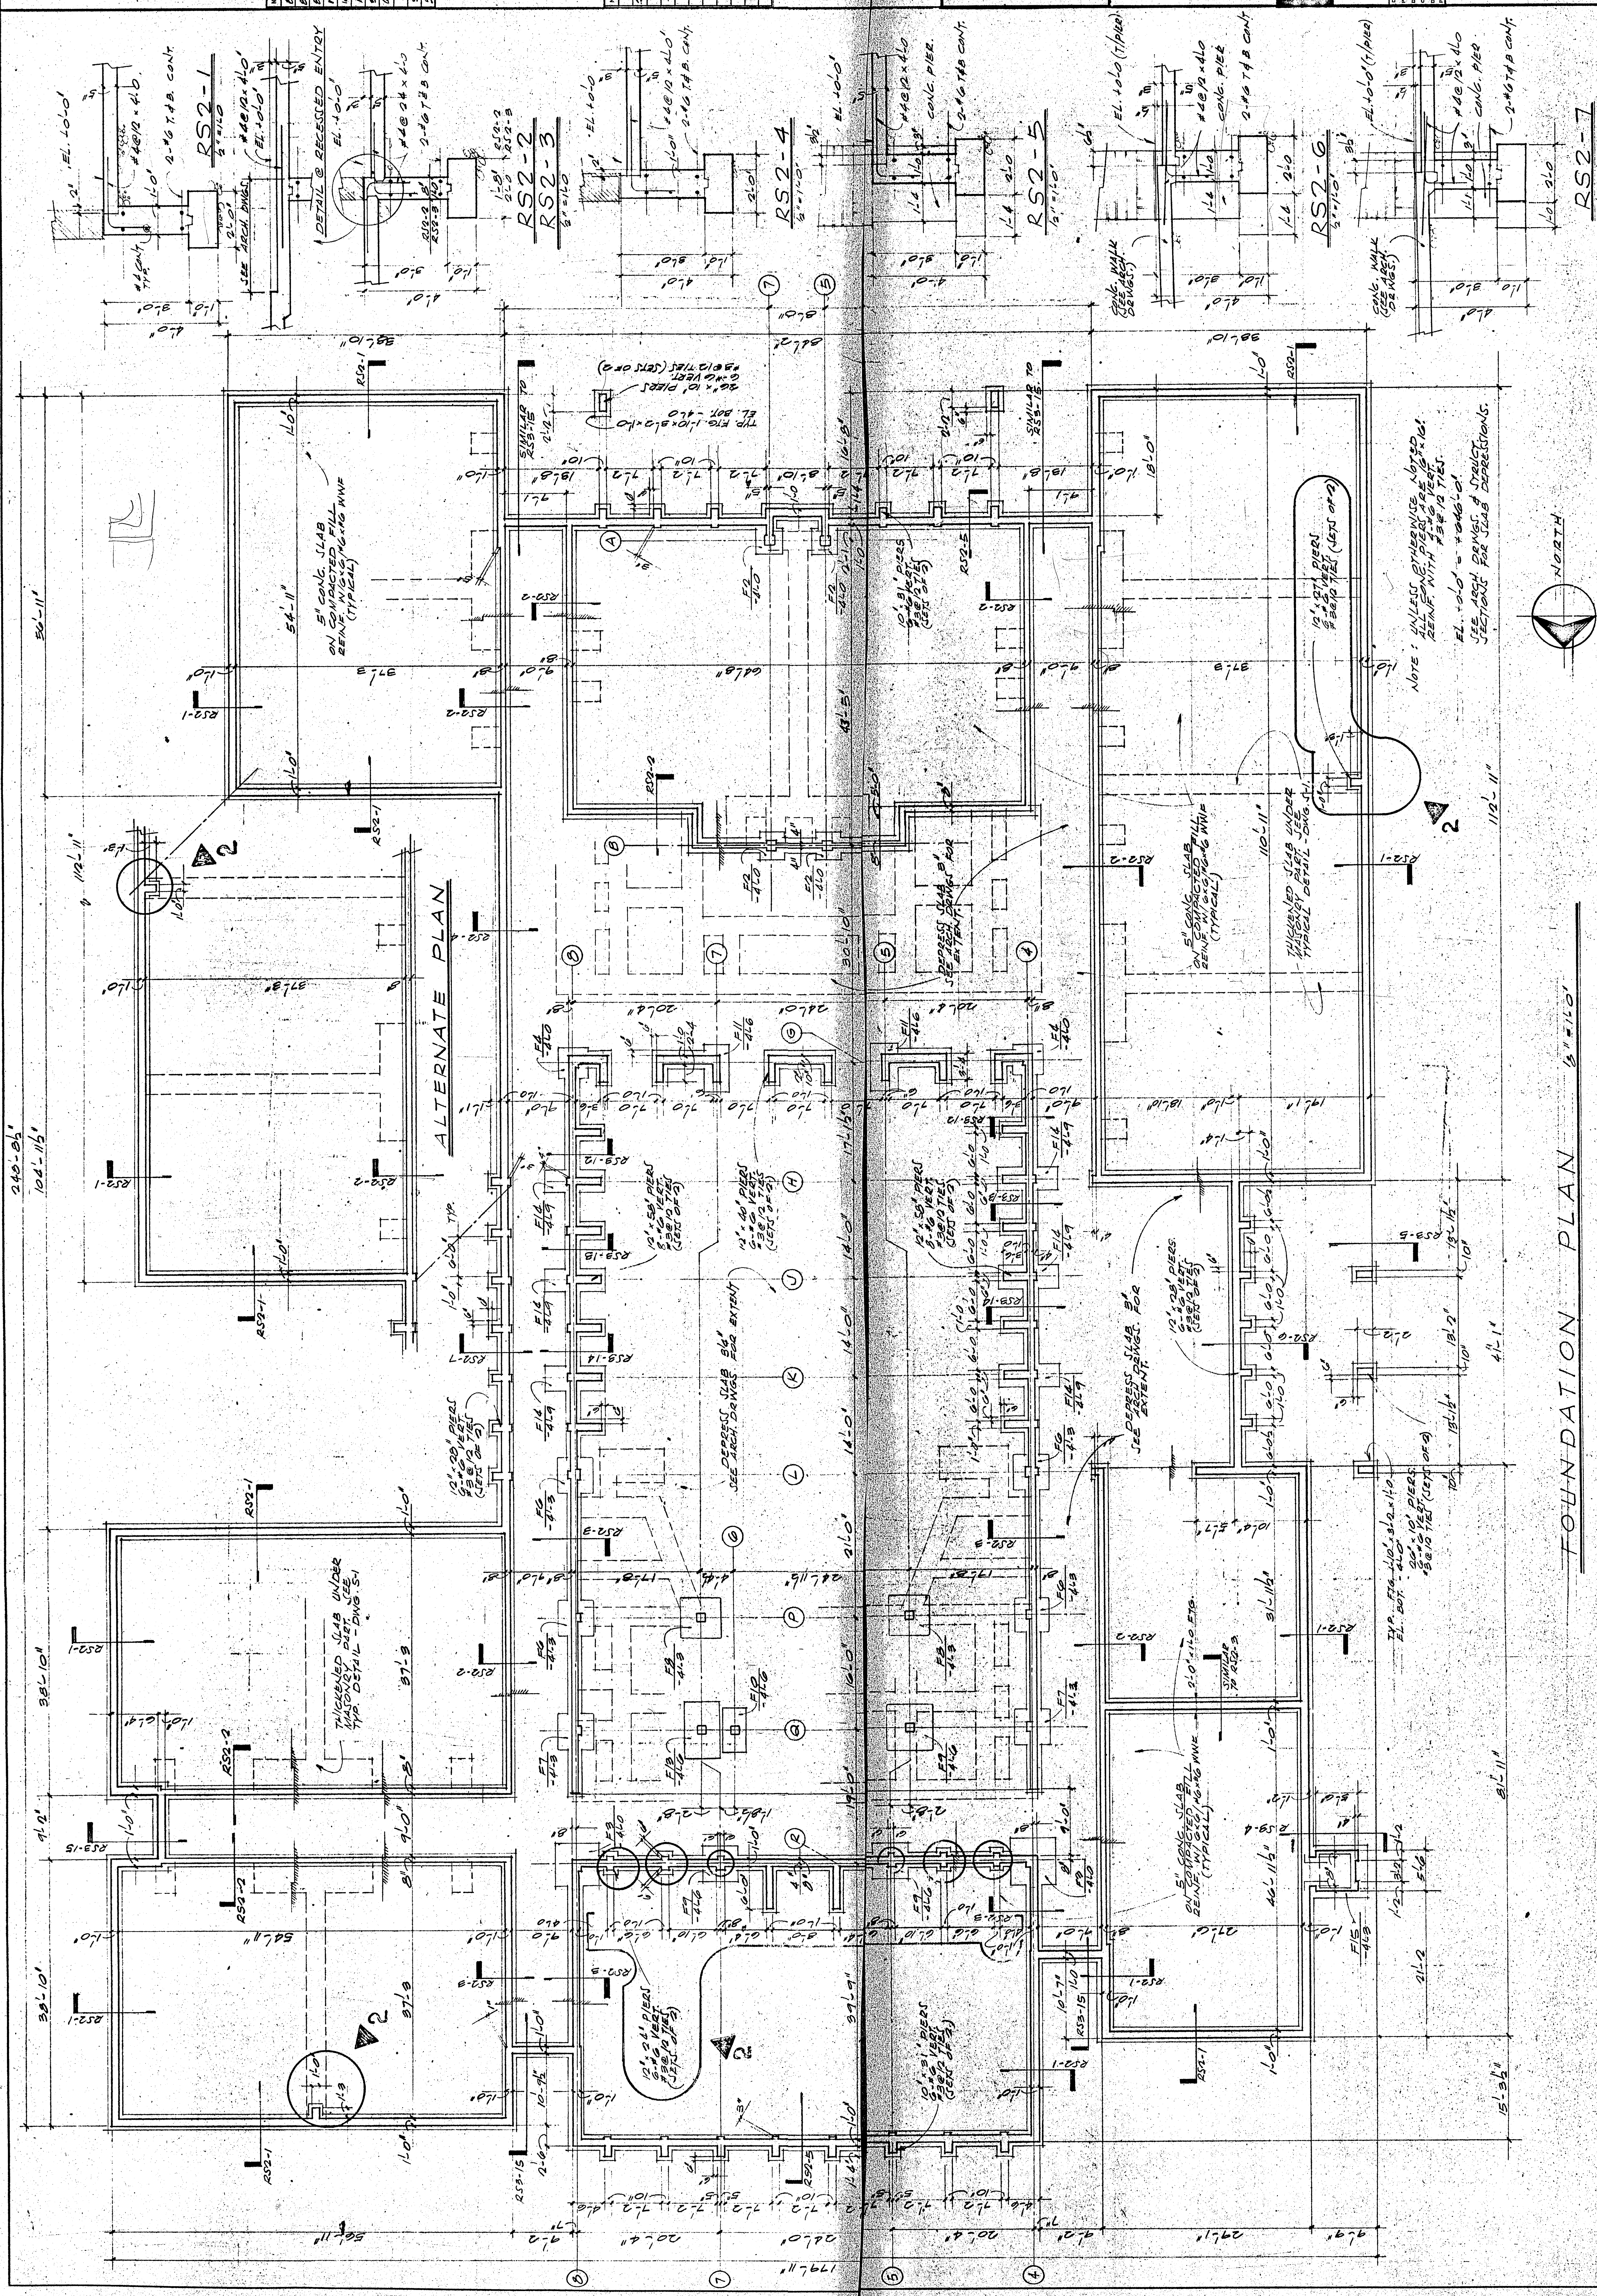

ALTERNATE PLAN

FOUNDATION PLAN 1/8" = 1'-0"

WESTCHESTER
TOWNSHIP
ELEMENTARY
SCHOOL
5th STREET & UNION AVENUE
CHESTER, INDIANA
FOR THE
WESTCHESTER TOWNSHIP
SCHOOL CORPORATION

FOUNDATION
PLAN &
SECTIONS

ARCHITECTS
WESTCHESTER
ASSOCIATE
ENGINEERS
L. STUMP

PROJECT NO. 21470
DATE: 9-20-84
RS 2

