



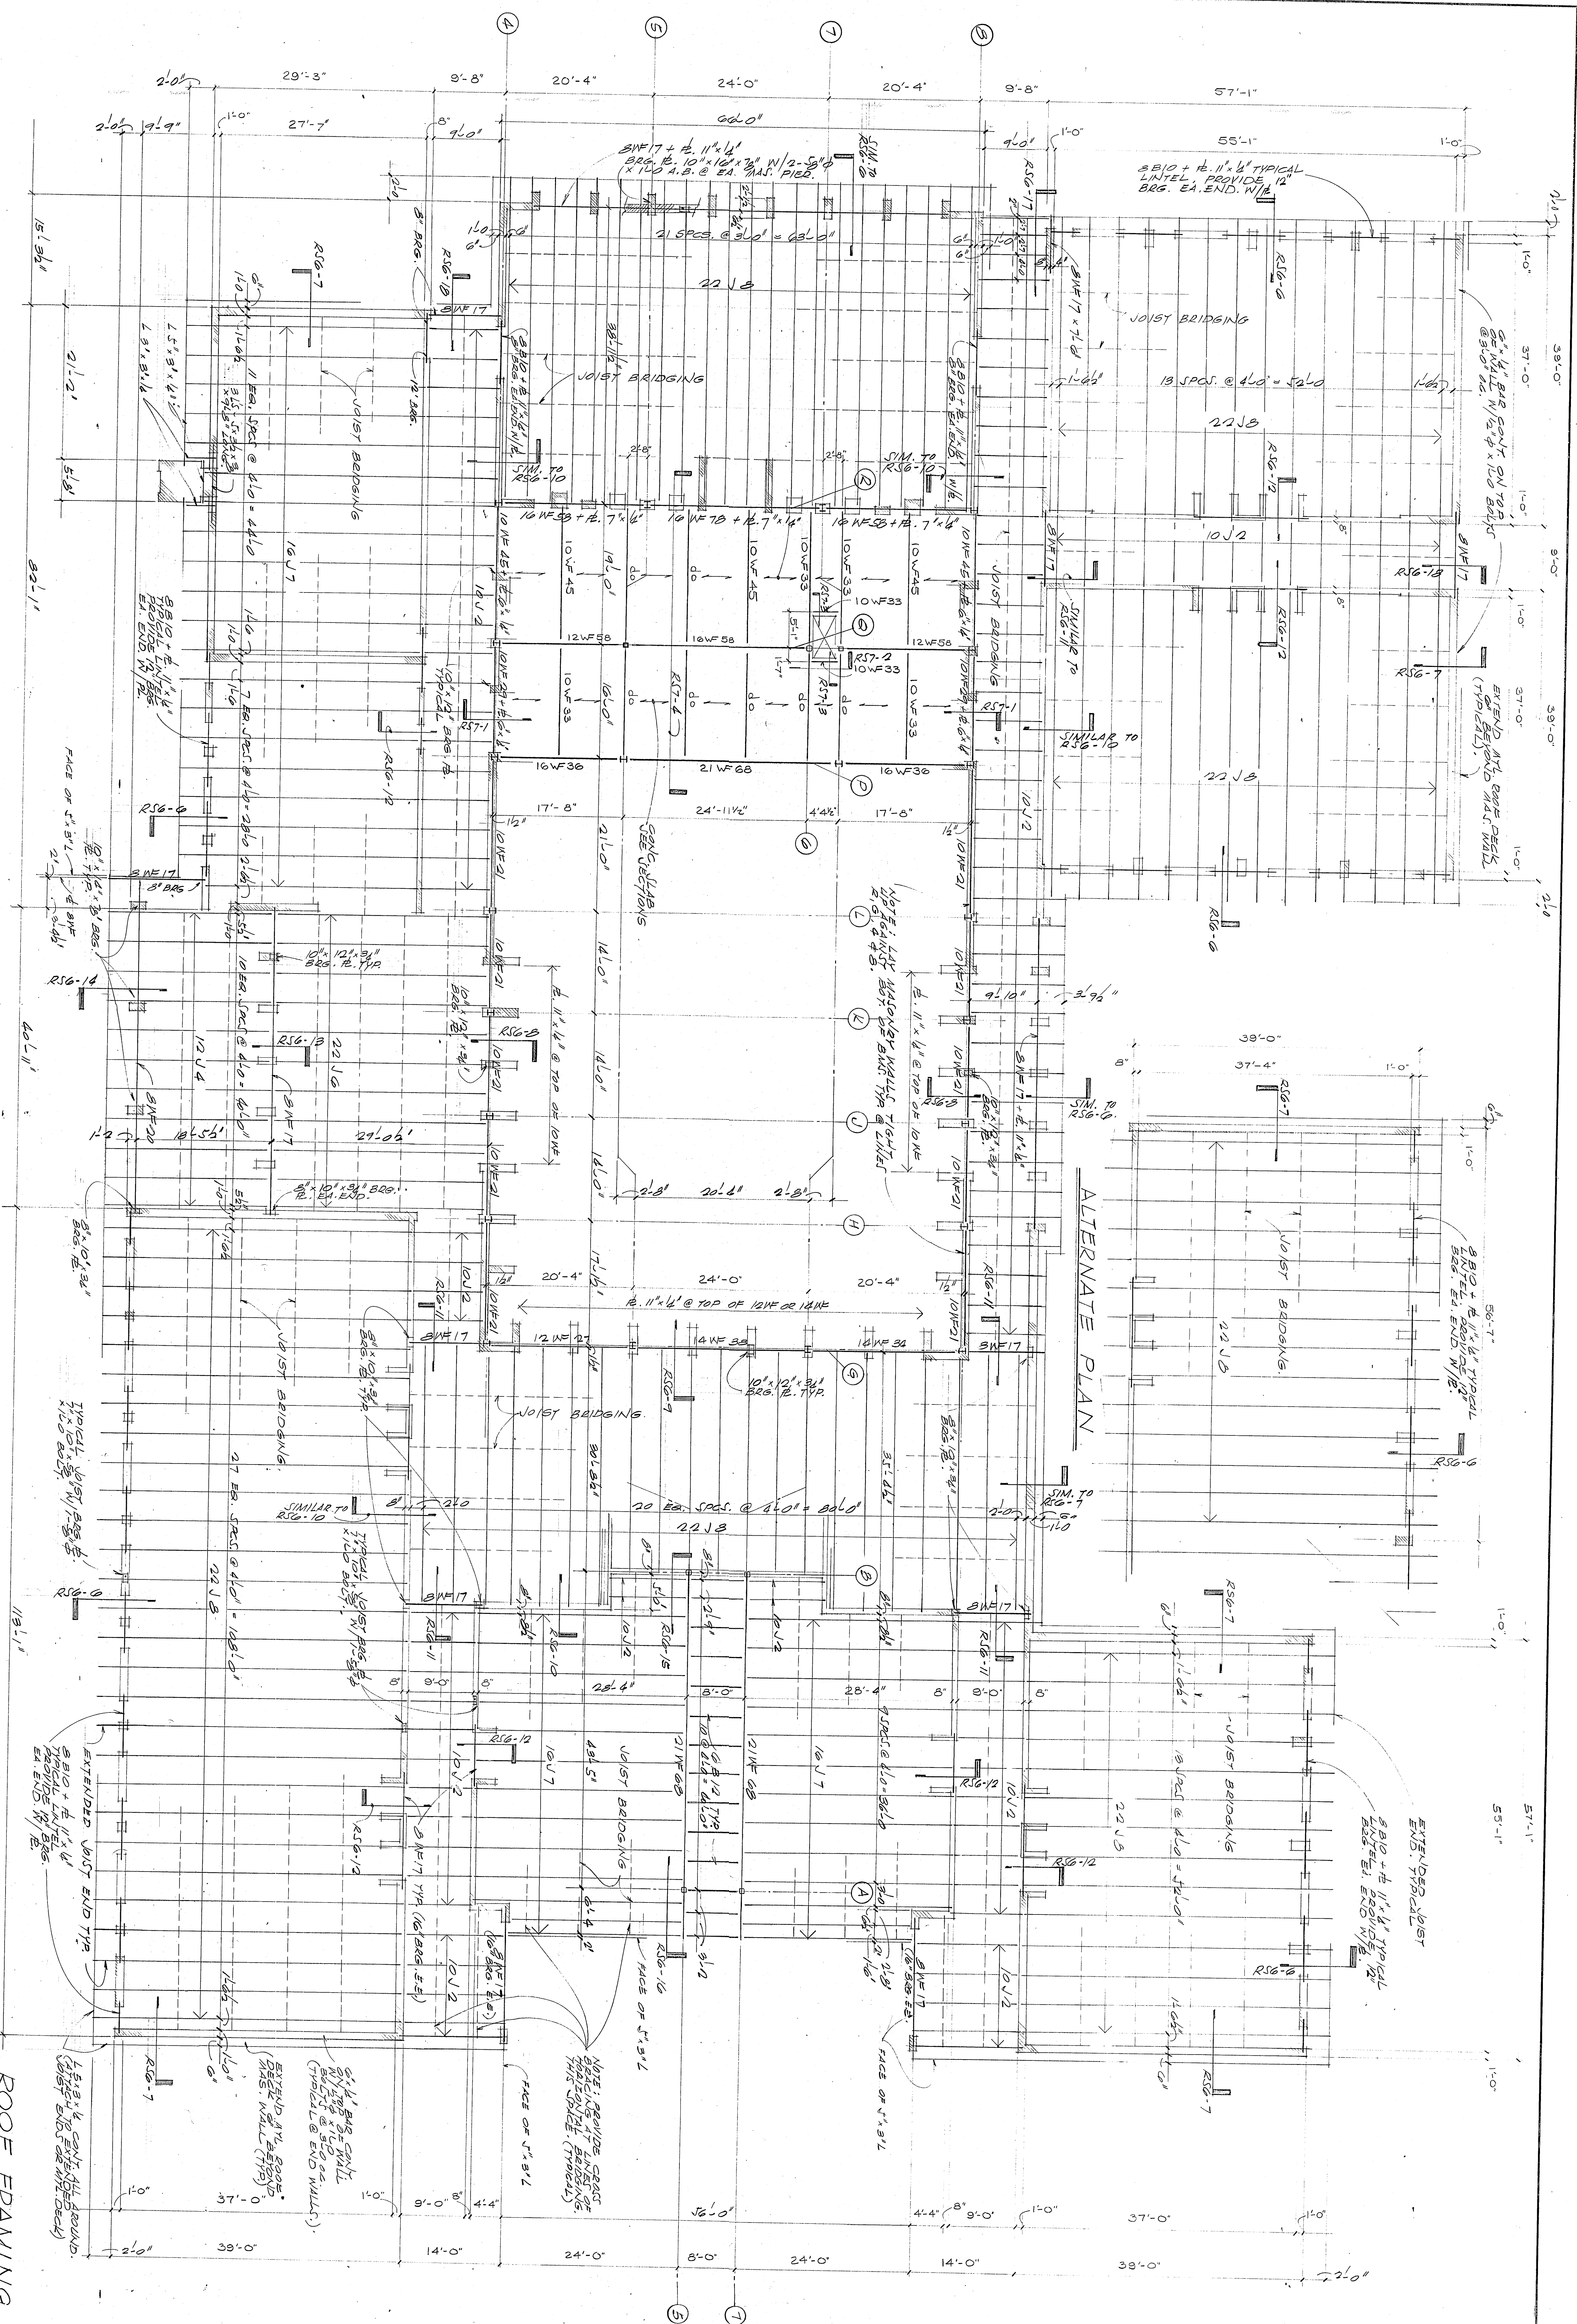

ROOF FRAMING PLAN

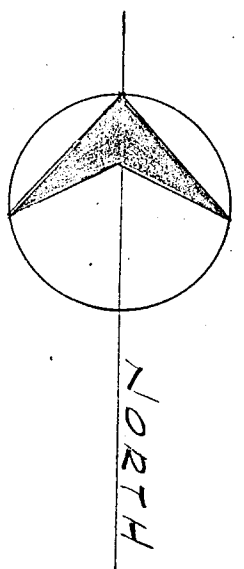

ROOF FRAMING

PLAN

WESTCHESTER
TOWNSHIP
ELEMENTARY
SCHOOL
56 STREET & UNION AVENUE
CHESTERTON INDIANA
FOR THE
WESTCHESTER TOWNSHIP
SCHOOL CORPORATION

[illegible][illegible][illegible]

DATE	
NAME & ORGANIZATION	
NO.	

[illegible]