



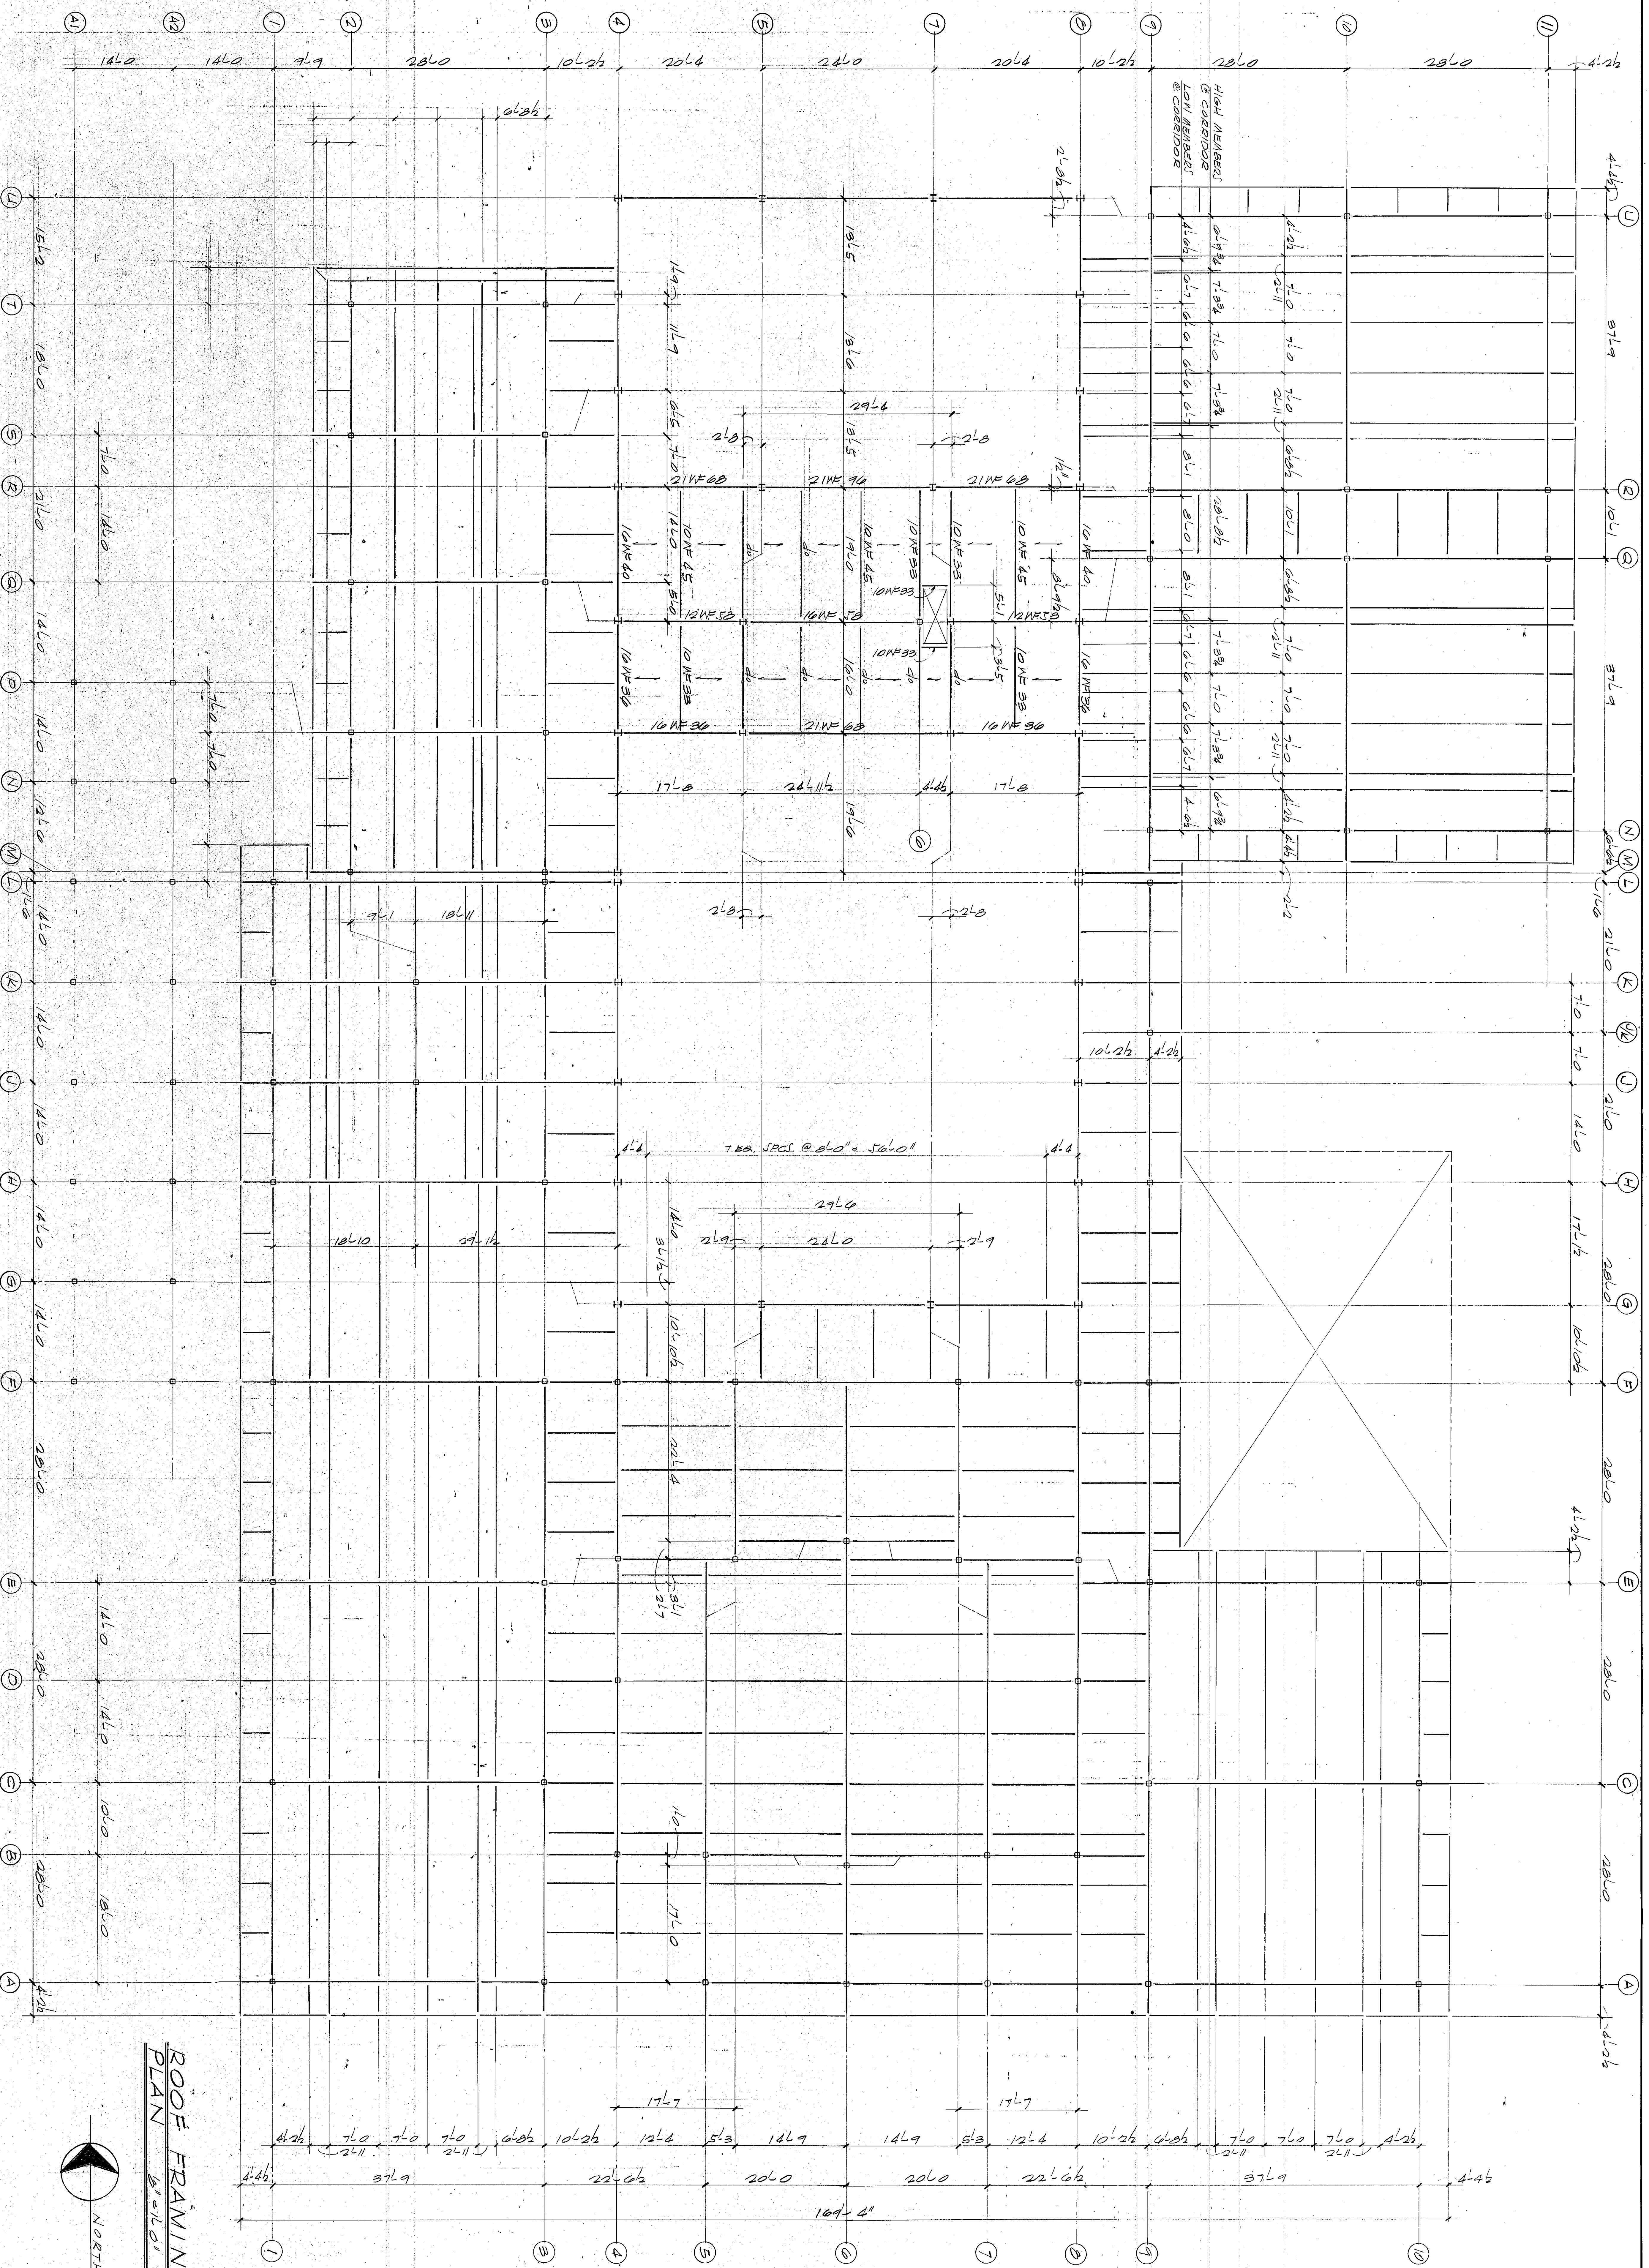

ROOF FRAMING-
PLAN 18" x 10"

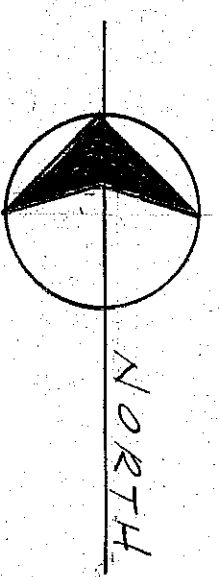

WESTCHESTER
TOWNSHIP
ELEMENTARY
SCHOOL

5th STREET & UNION AVENUE
CHESTERTON INDIANA

FOR
THE

WESTCHESTER TOWNSHIP
SCHOOL CORPORATION

ROOF
FRAMING
PLAN

THE Perkins & Will PARTNERSHIP ASSOCIATES 8 CHESTER L. STEMP ASSOCIATE ENGINEERS 131 North Calumet Road Cheltenham, Indiana 46502 Phone 219-972-6179	THE Perkins & Will PARTNERSHIP ARCHITECTS 309 West Jackson Blvd Chicago, Illinois 60605 Phone 312-427-9300
---	---

[illegible][illegible]

65-5-03

57