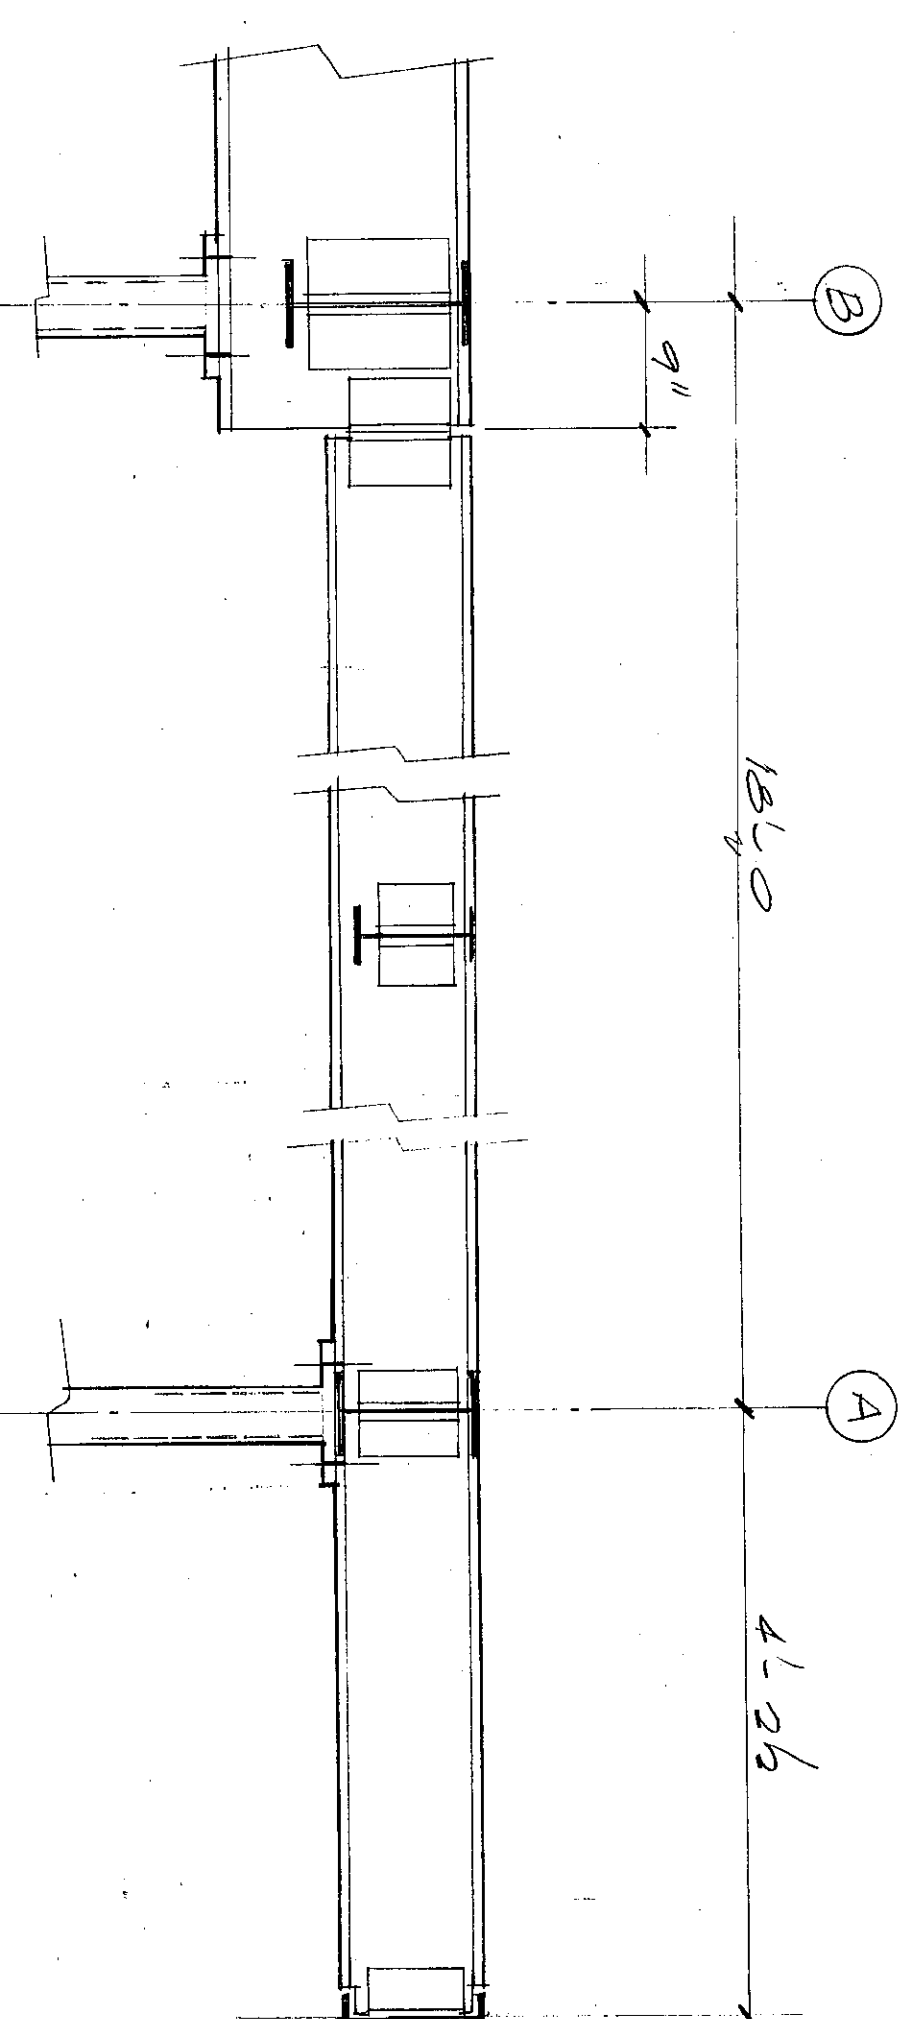
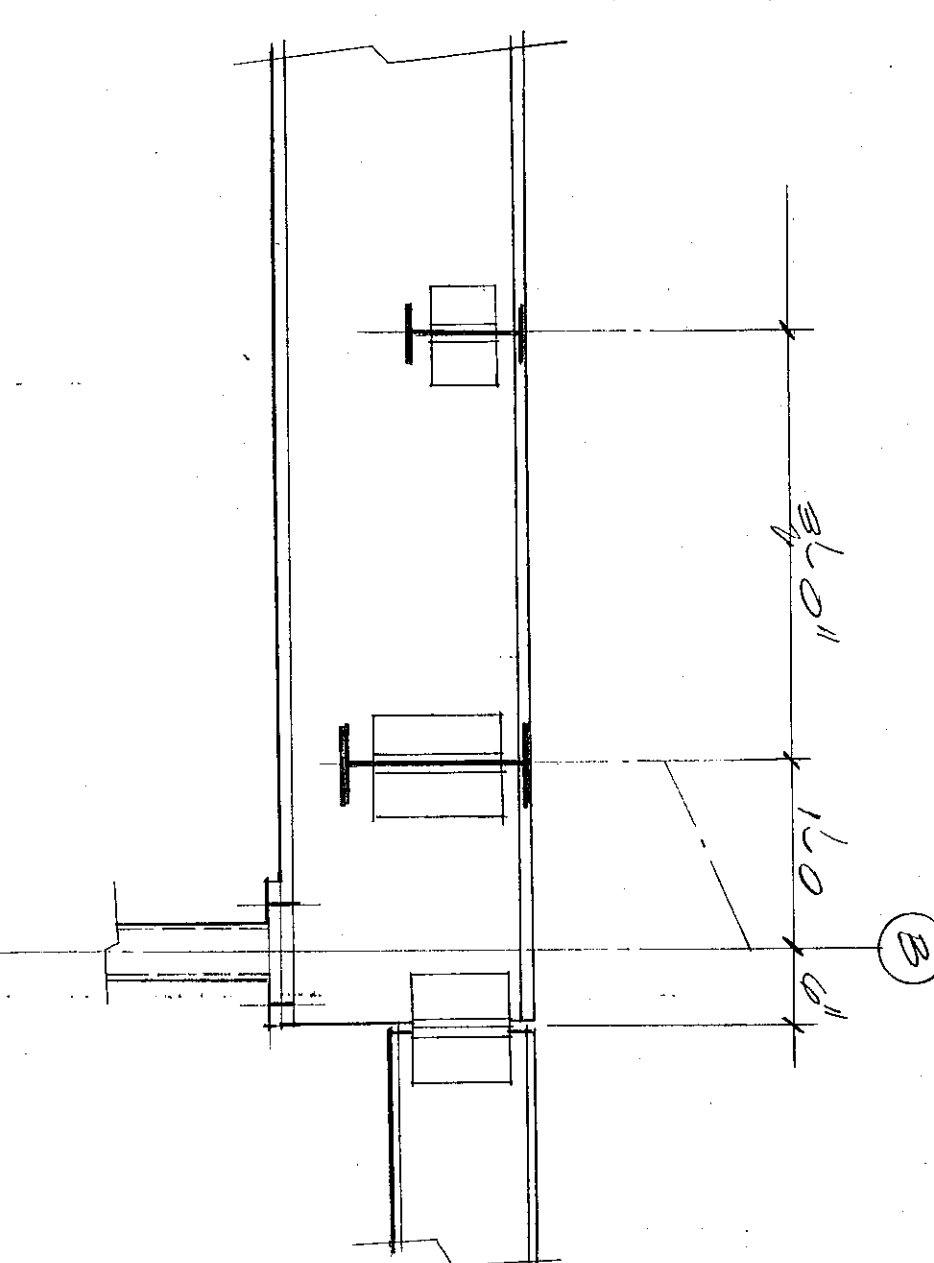
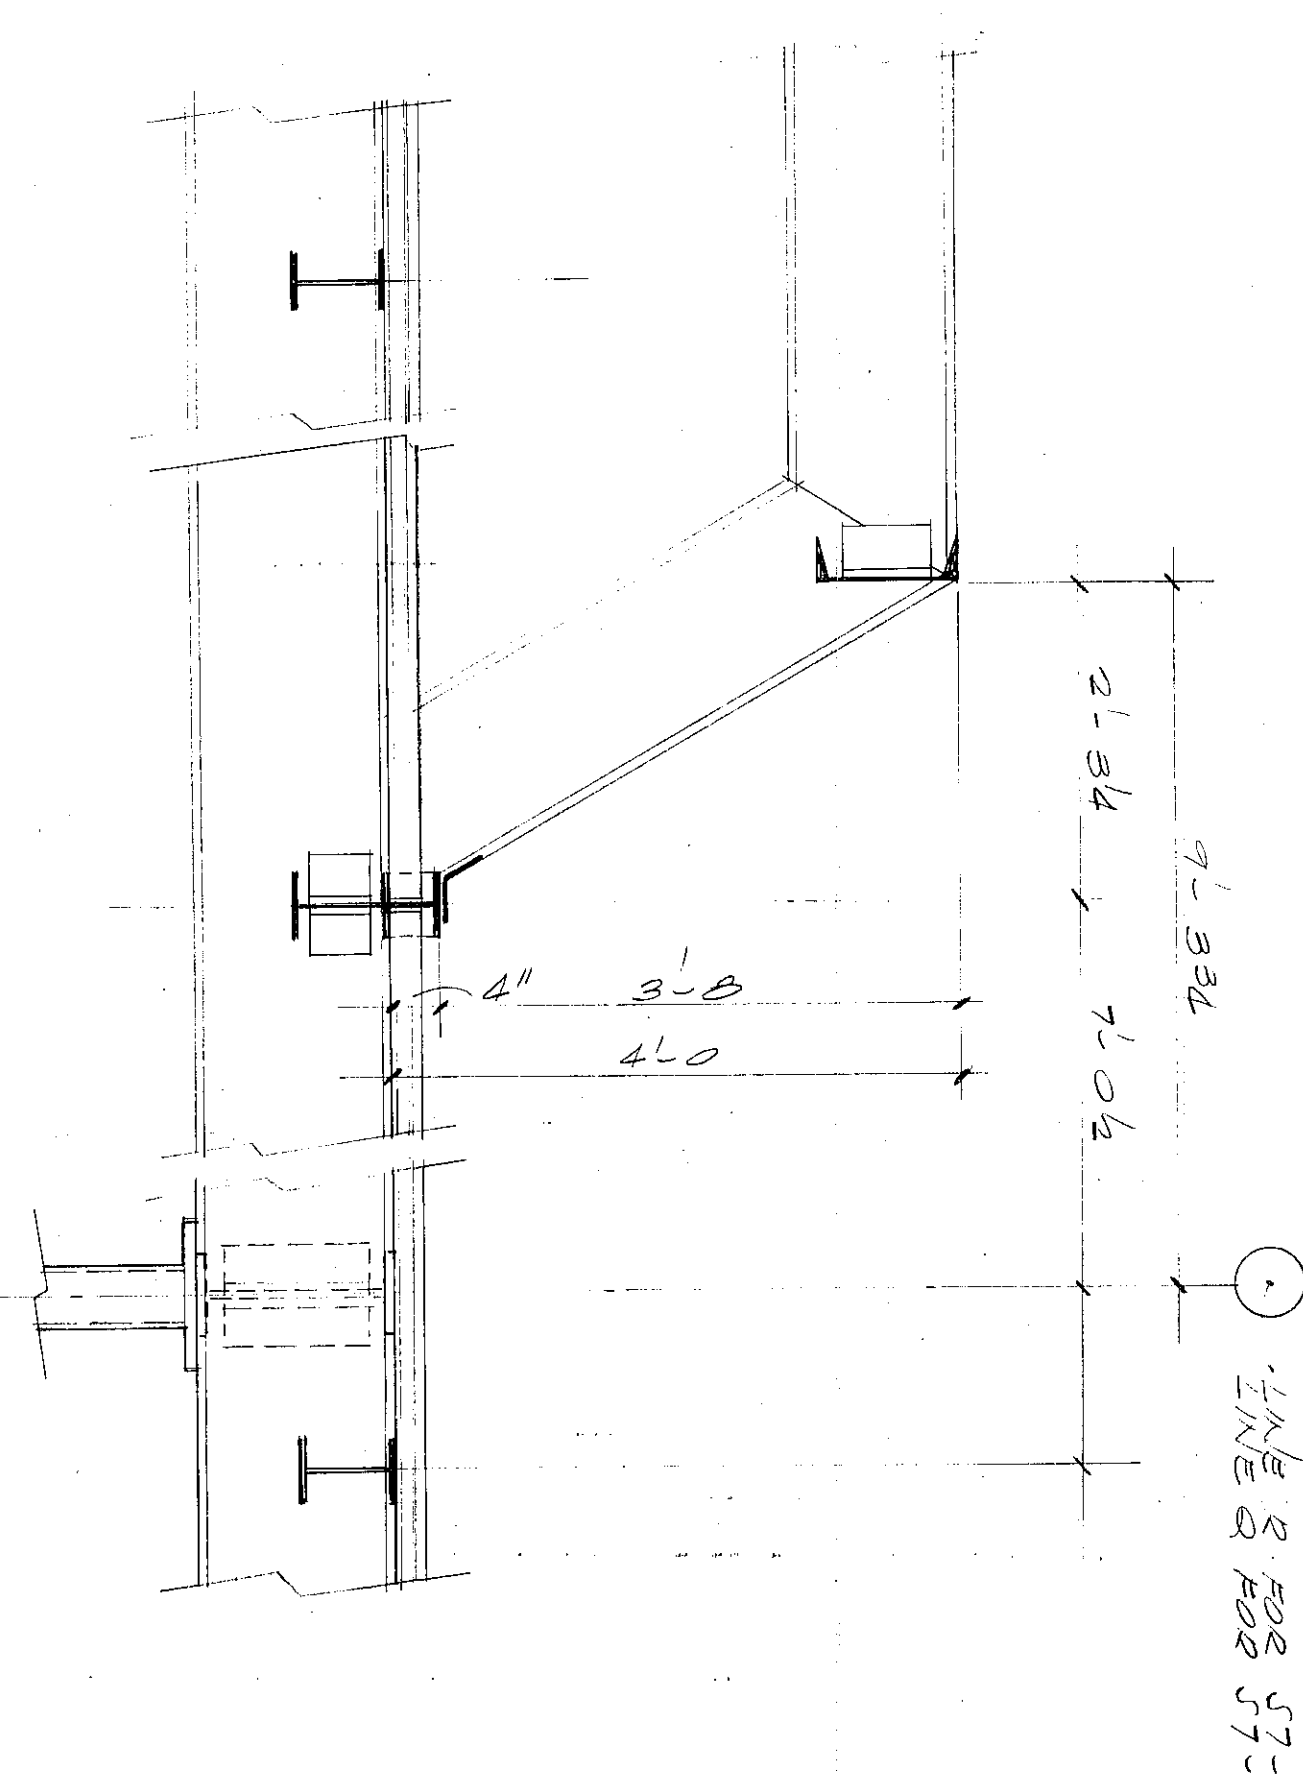
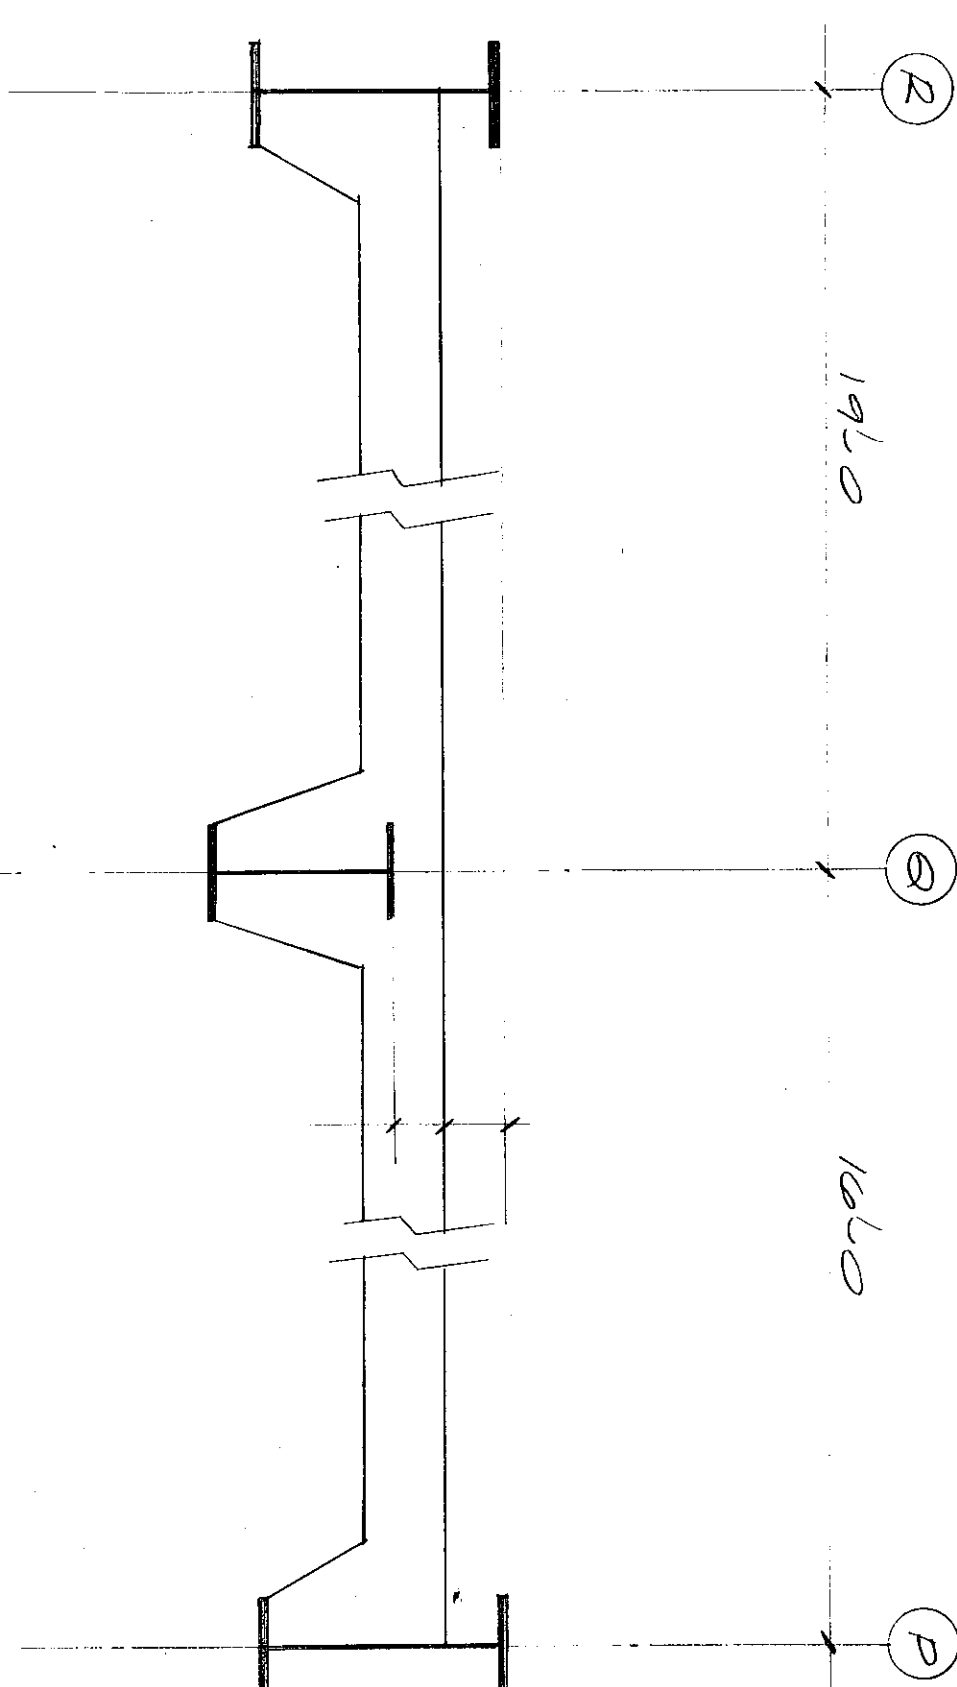


[illegible]

THE Jenkins Le-Will PARTNERSHIP	ARCHITECTS
300 West Jackson, S.W. Chicago, Illinois 60604 Tel. 312-437-9000 Phone 312-437-9000	ASSOCIATE ENGINEERS
CHESTER L. STEMP & ASSOCIATES	ASSOCIATE ENGINEERS
132 North Chicago Chicago, Indiana 45903 Phone 317-236-1795	DATE PROJECT NO. CHECKED BY DATE PAID, AMOUNT

5