
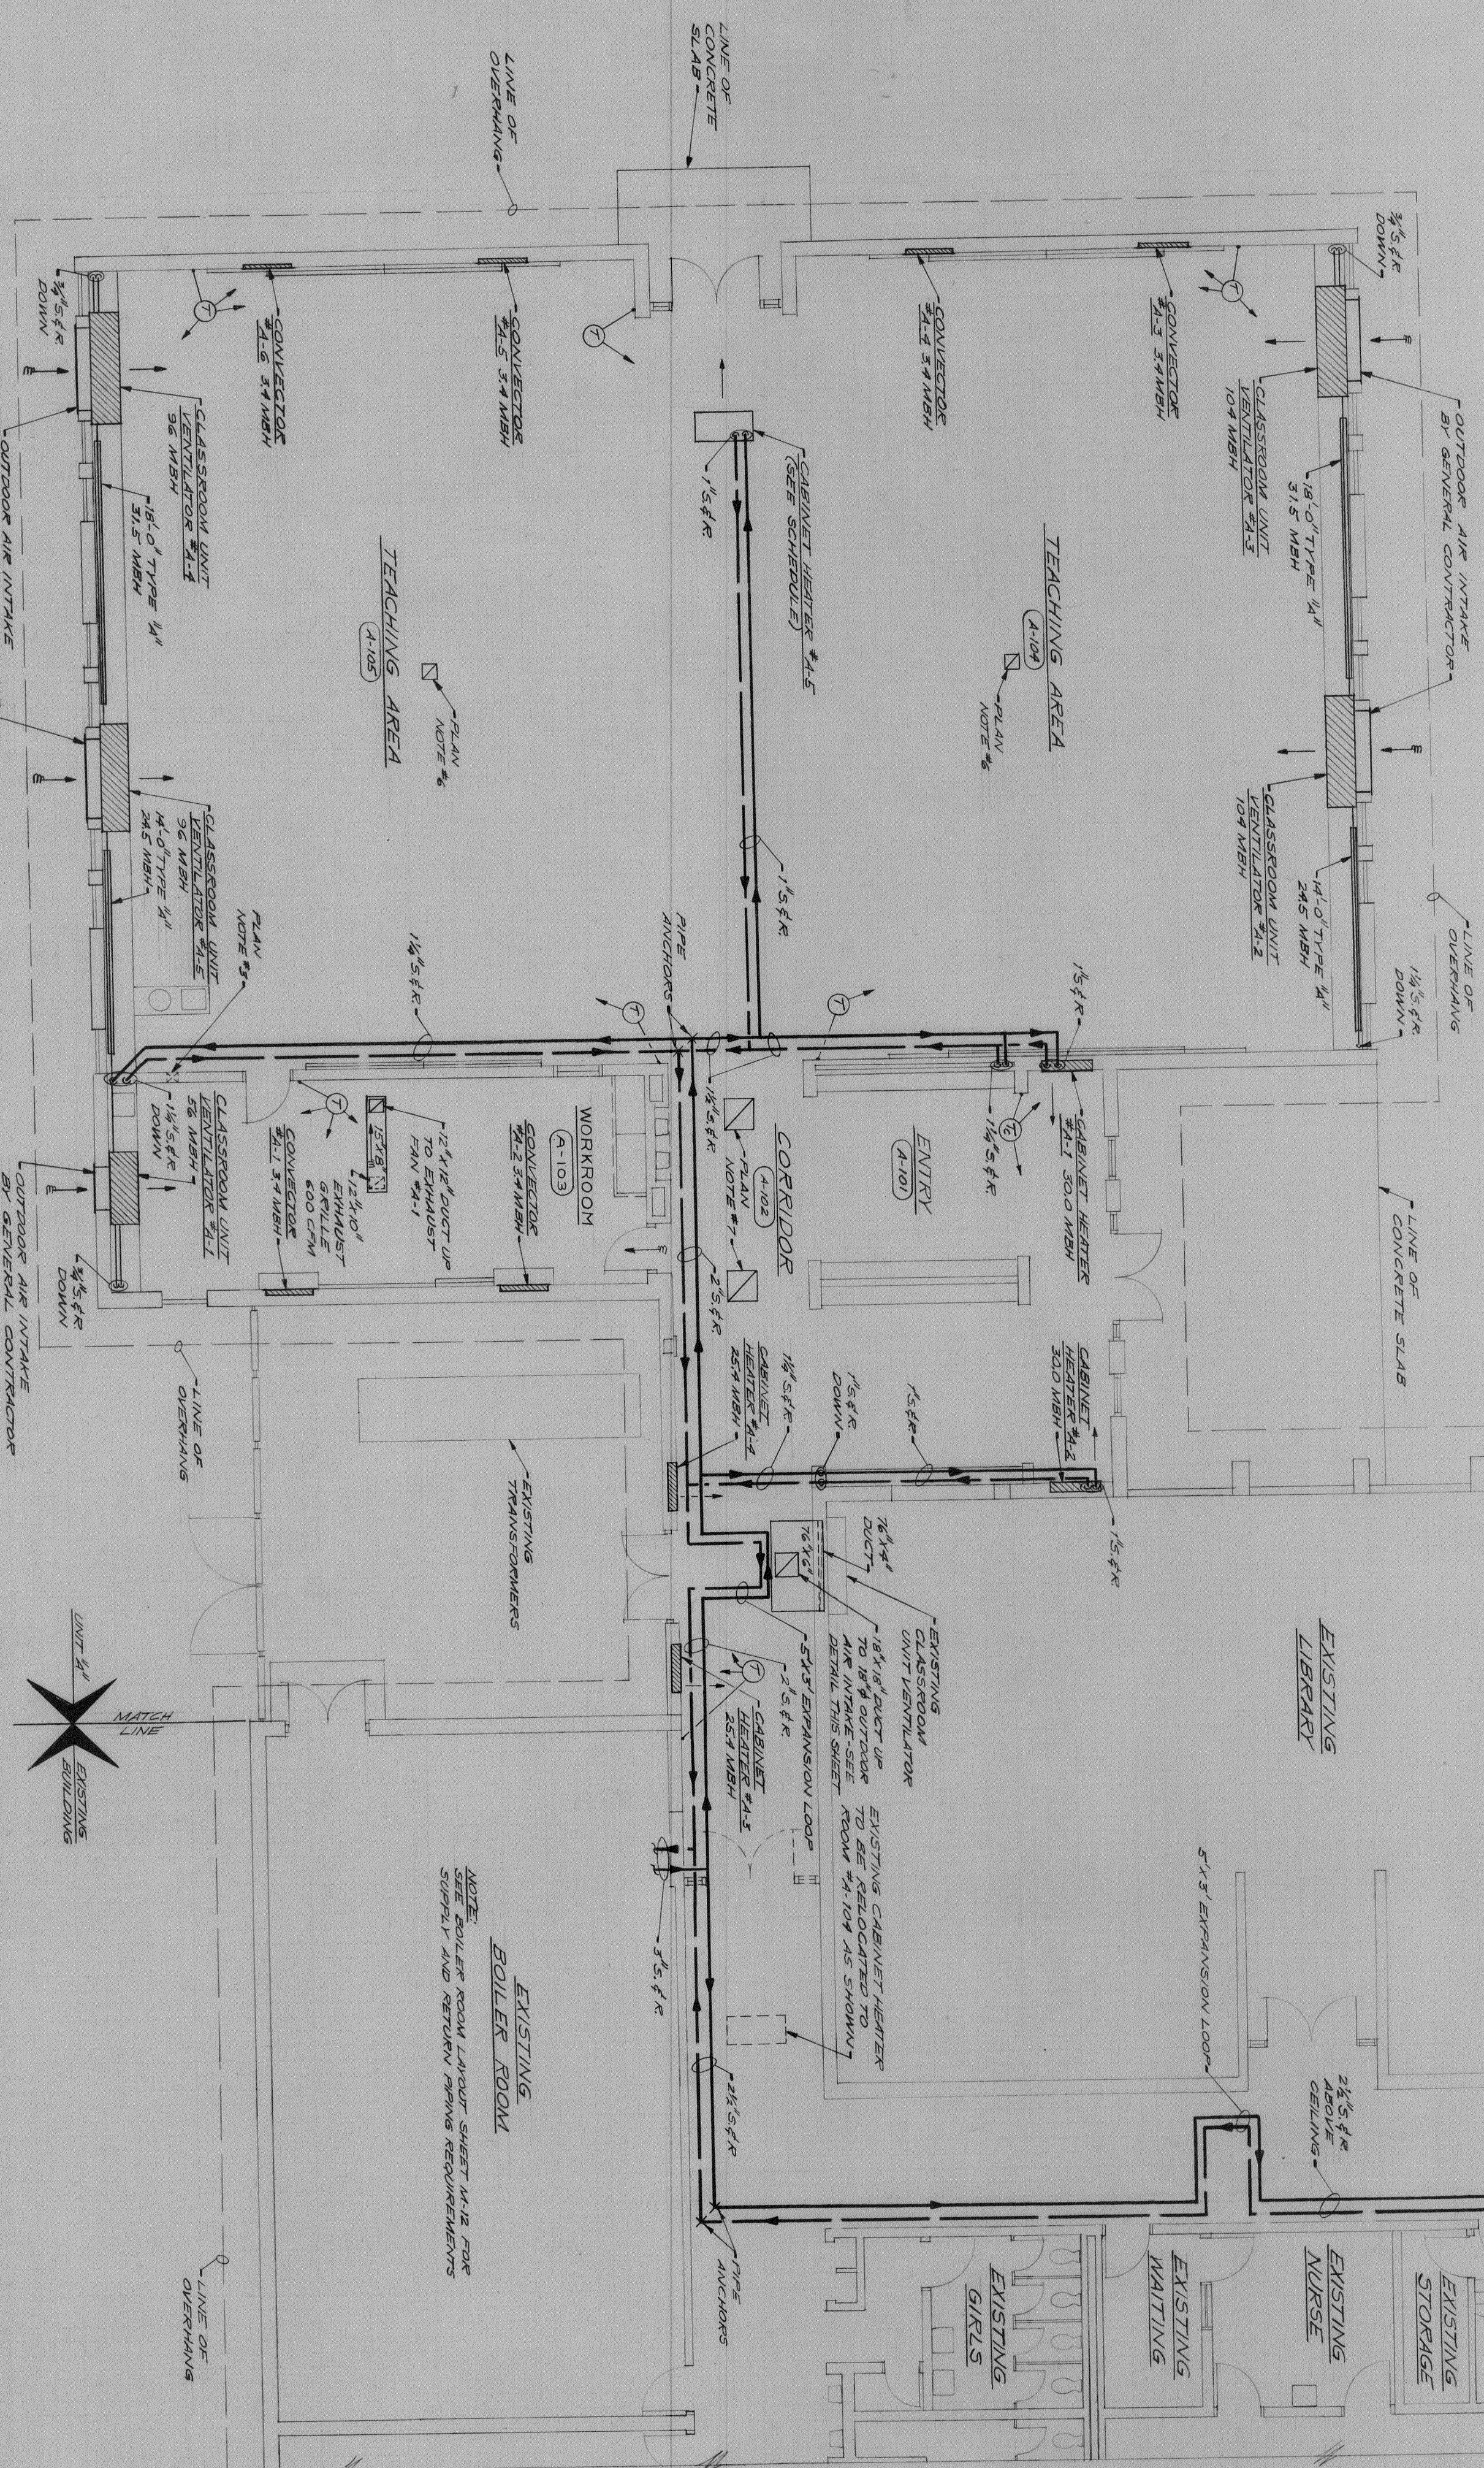


CONVECTOR SCHEDULE									




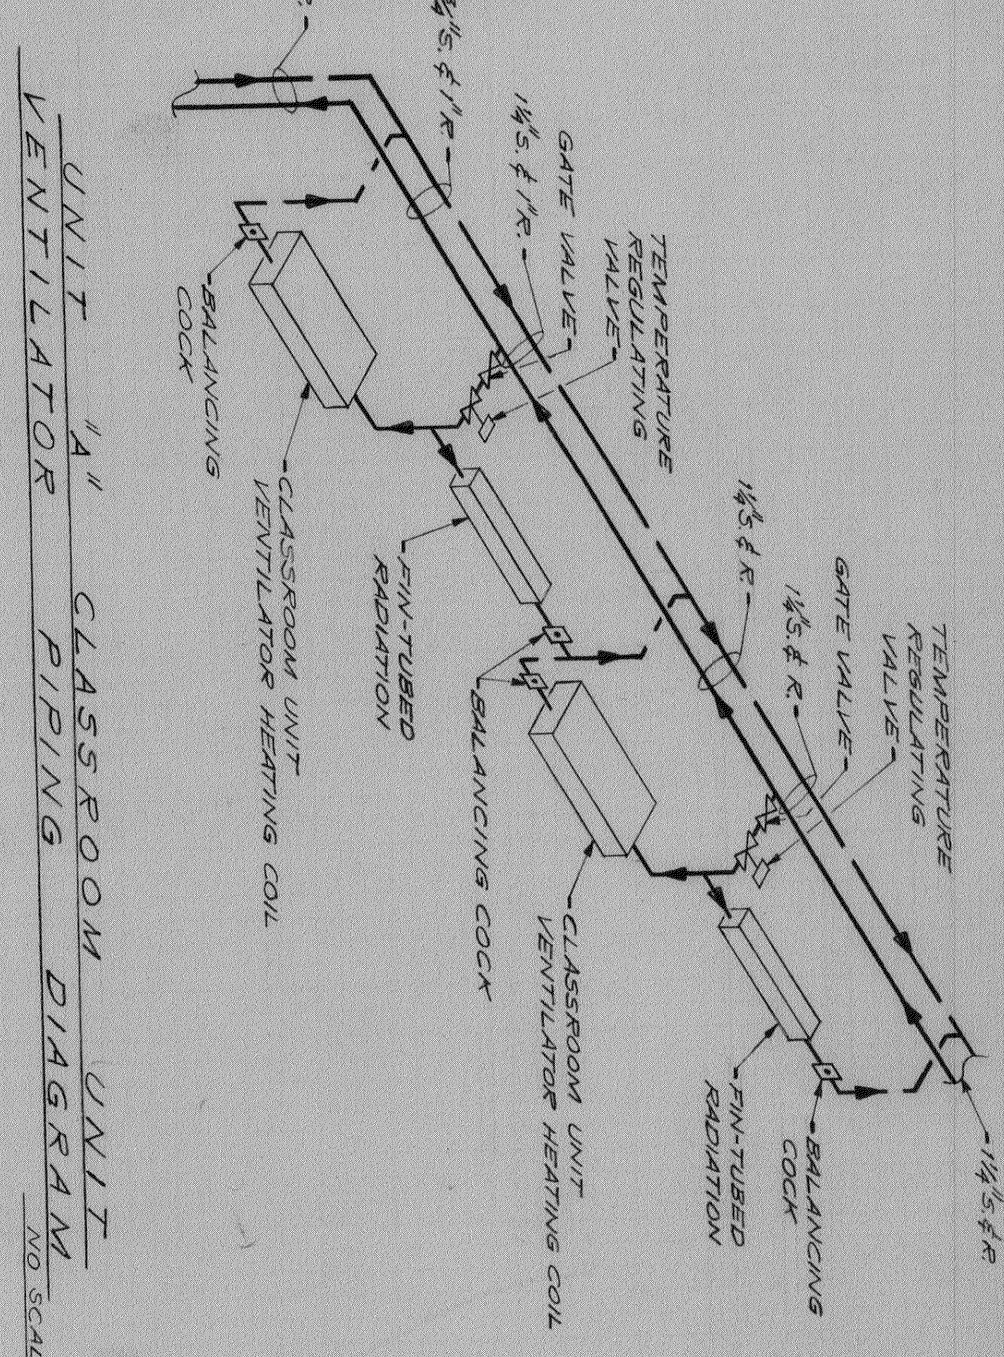

UNIT 1 HEATING AND VENTILATING FLOOR PLAN

CABINET HEATER SCHEDULE									



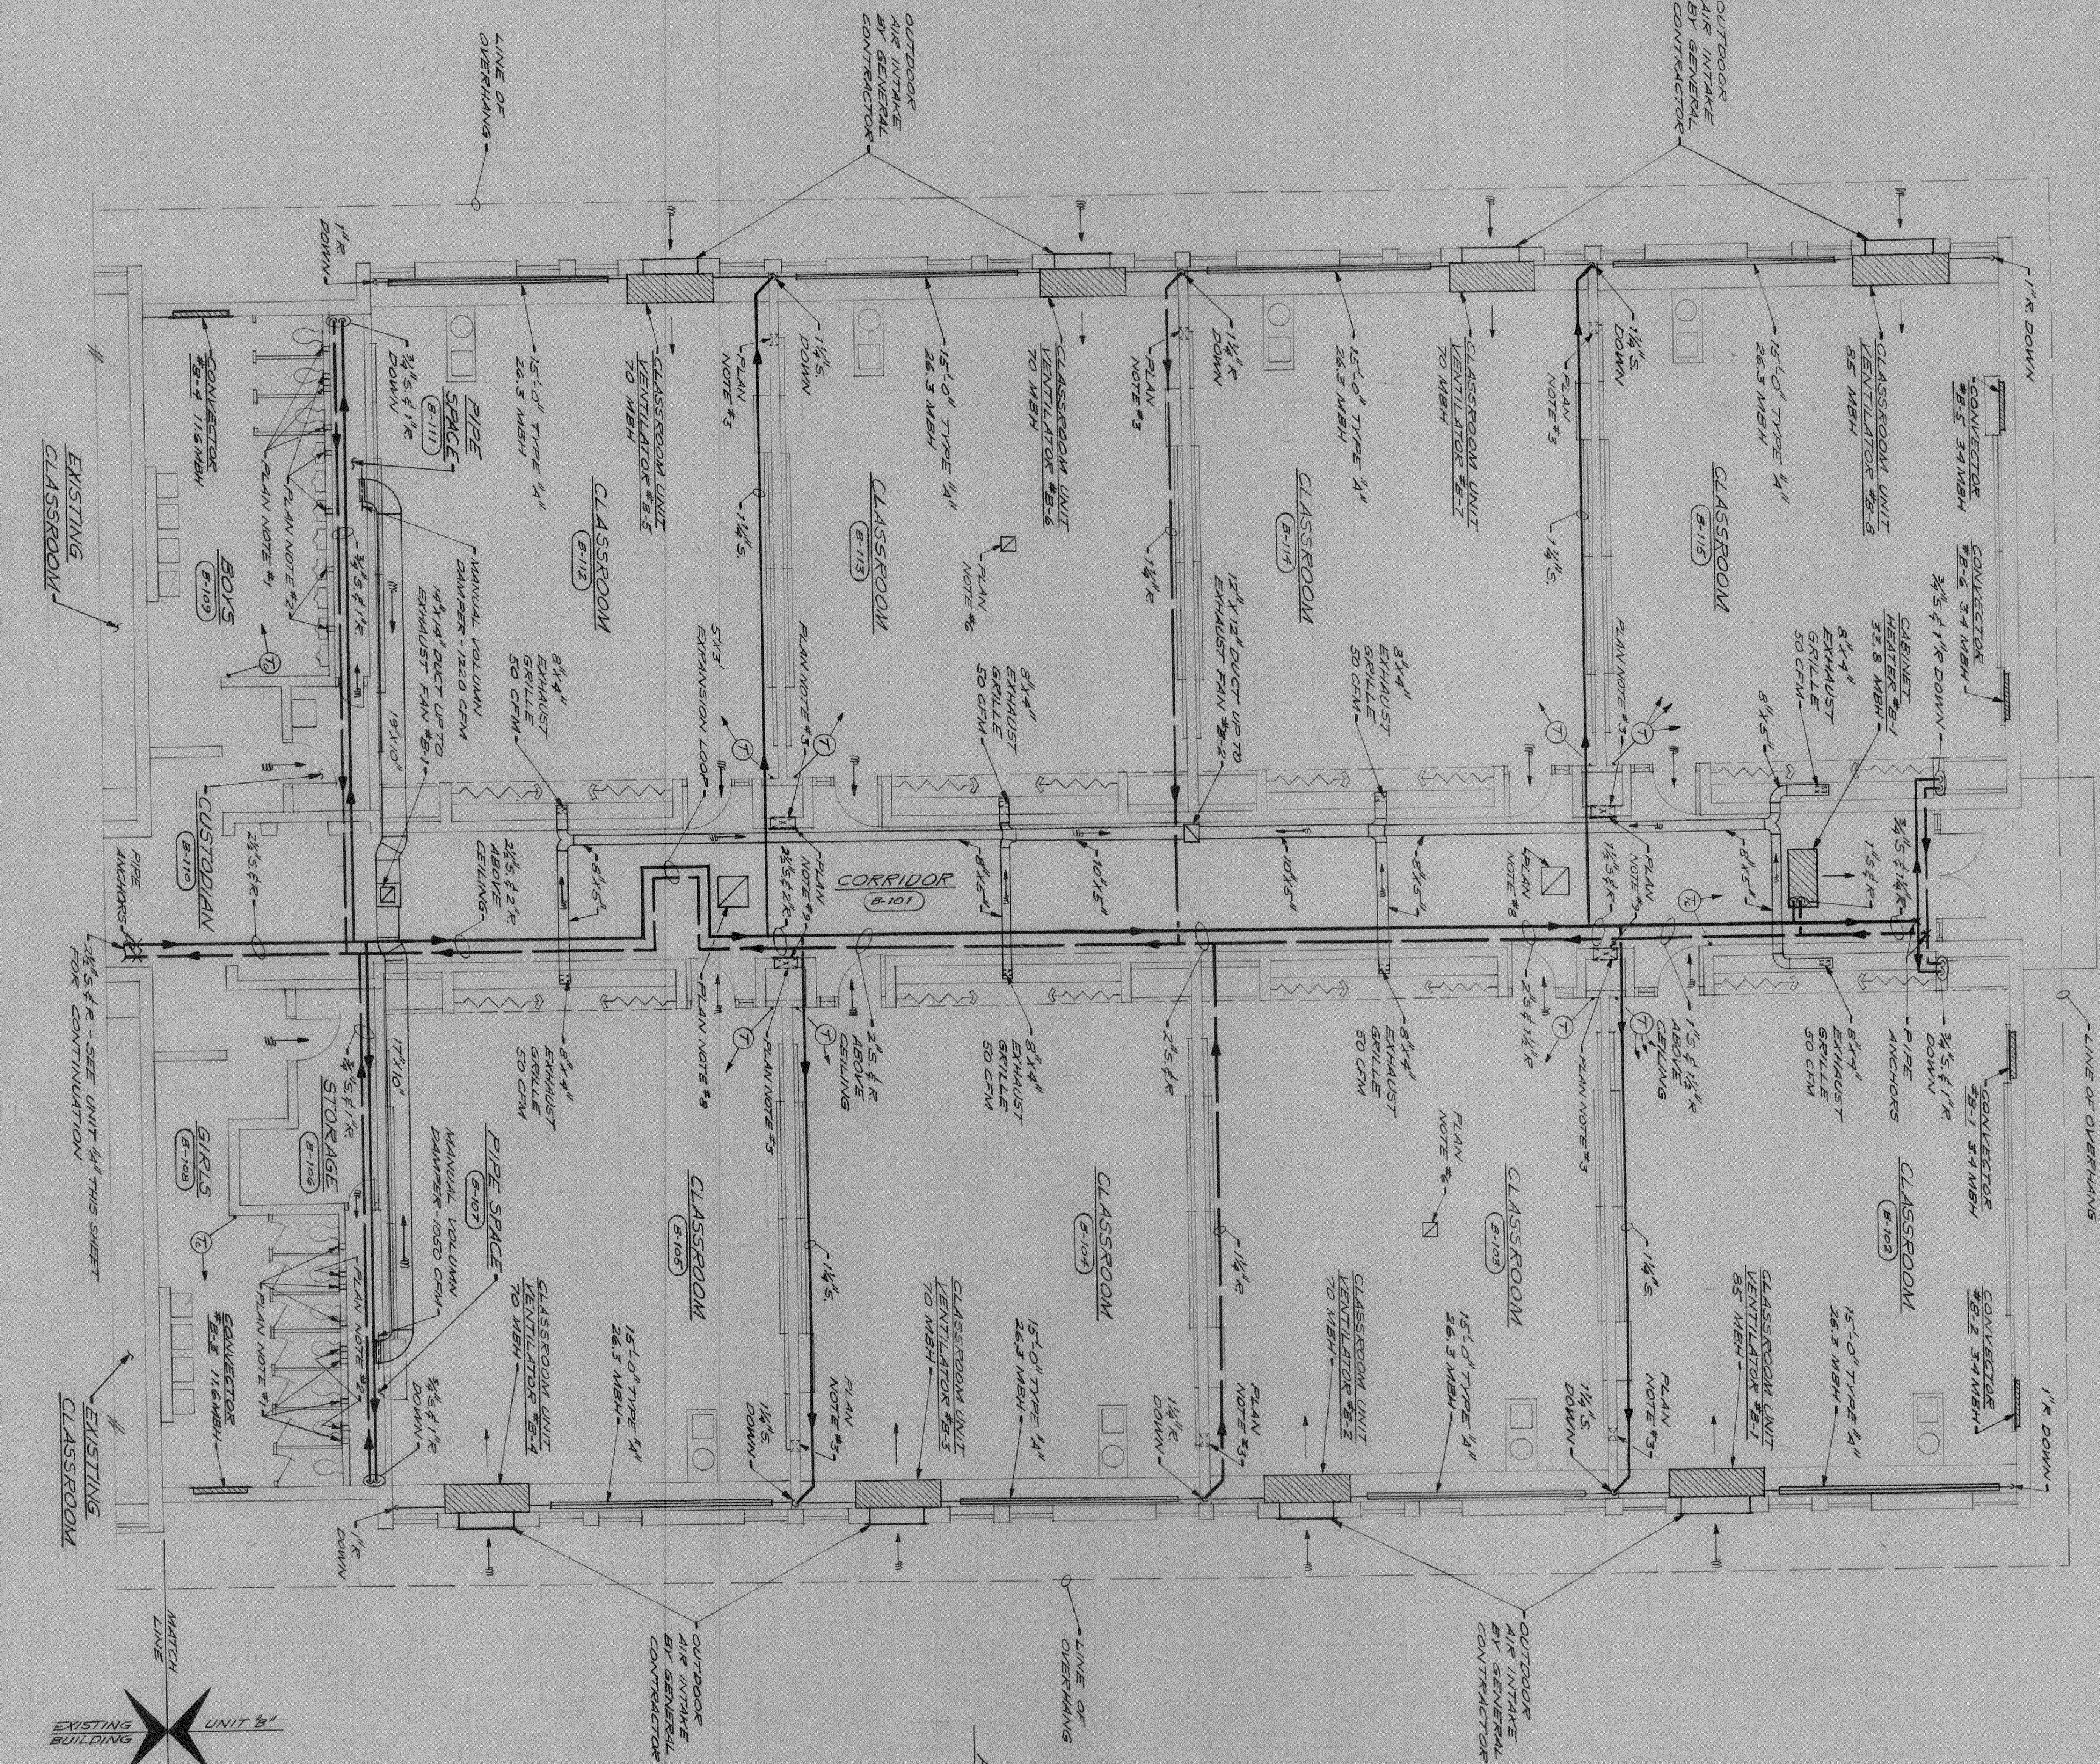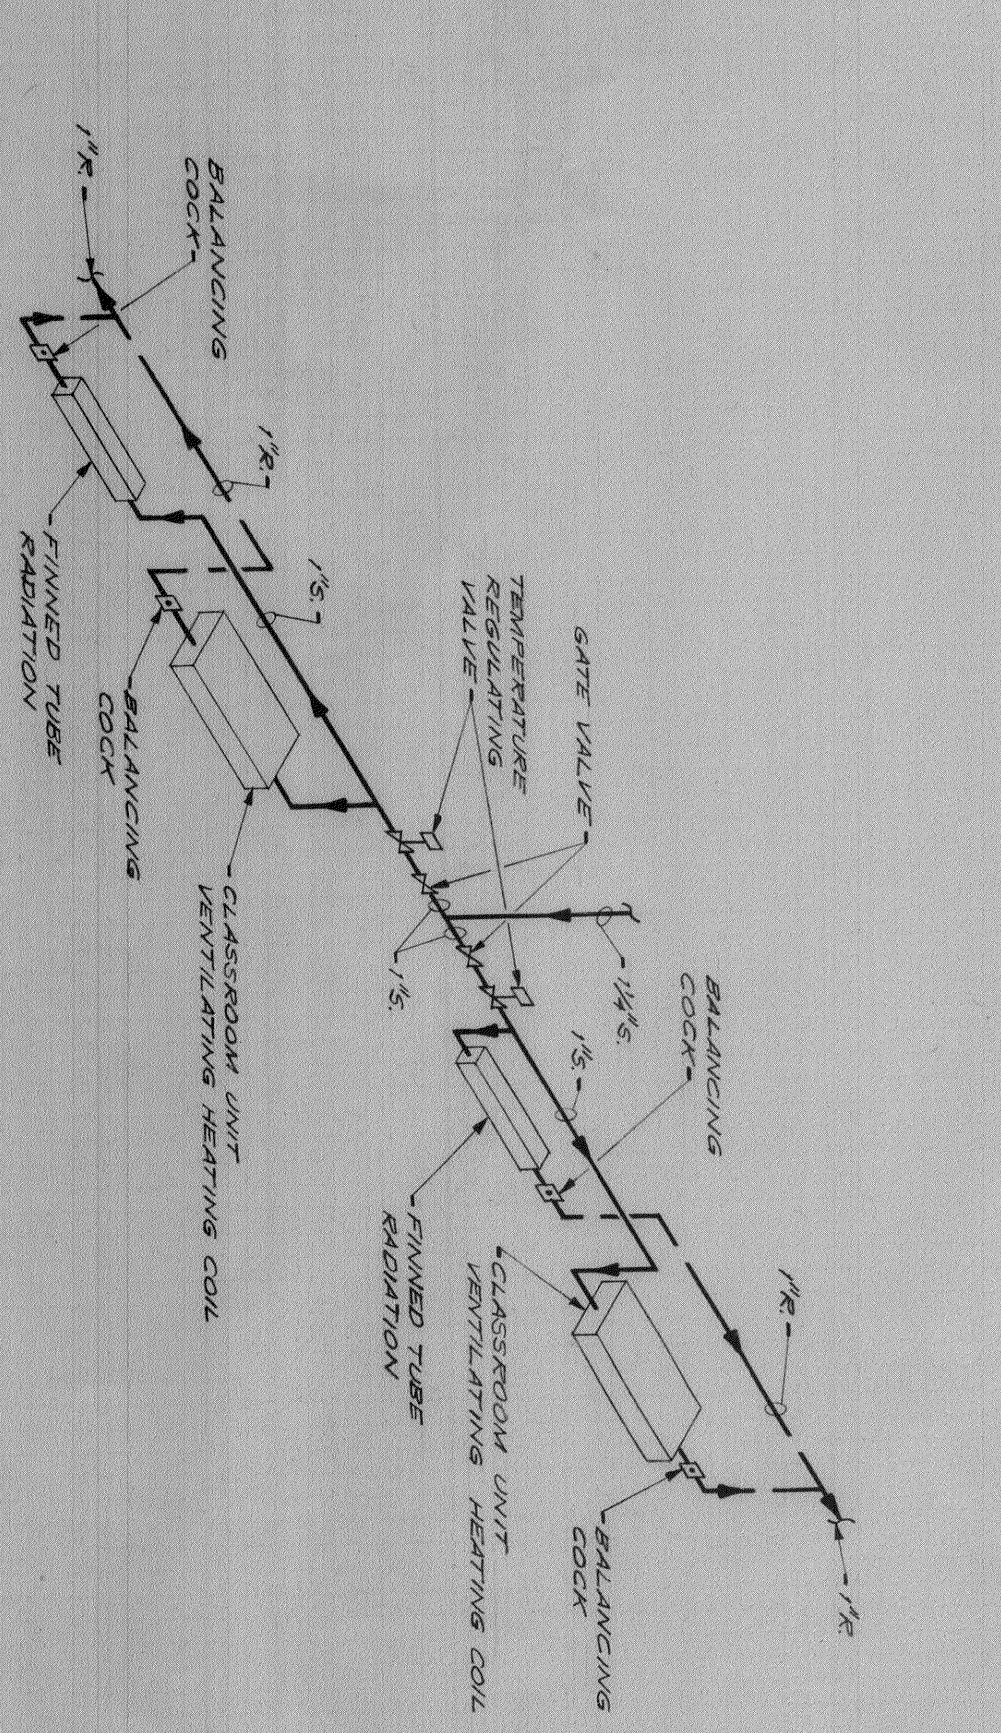


UNIT 2 HEATING AND VENTILATING FLOOR PLAN

CLASSROOM UNIT VENTILATOR SCHEDULE									

NOTES:
1. CONVECTORS ARE BASED ON 20° WINTER TEMPERATURES.
2. PROVIDE 1" RIGID INSULATION BEHIND CONVECTORS.
3. PROVIDE ACCESSIBLE ROOF DRAIN IN CORNER FOR DRYING DOWN.

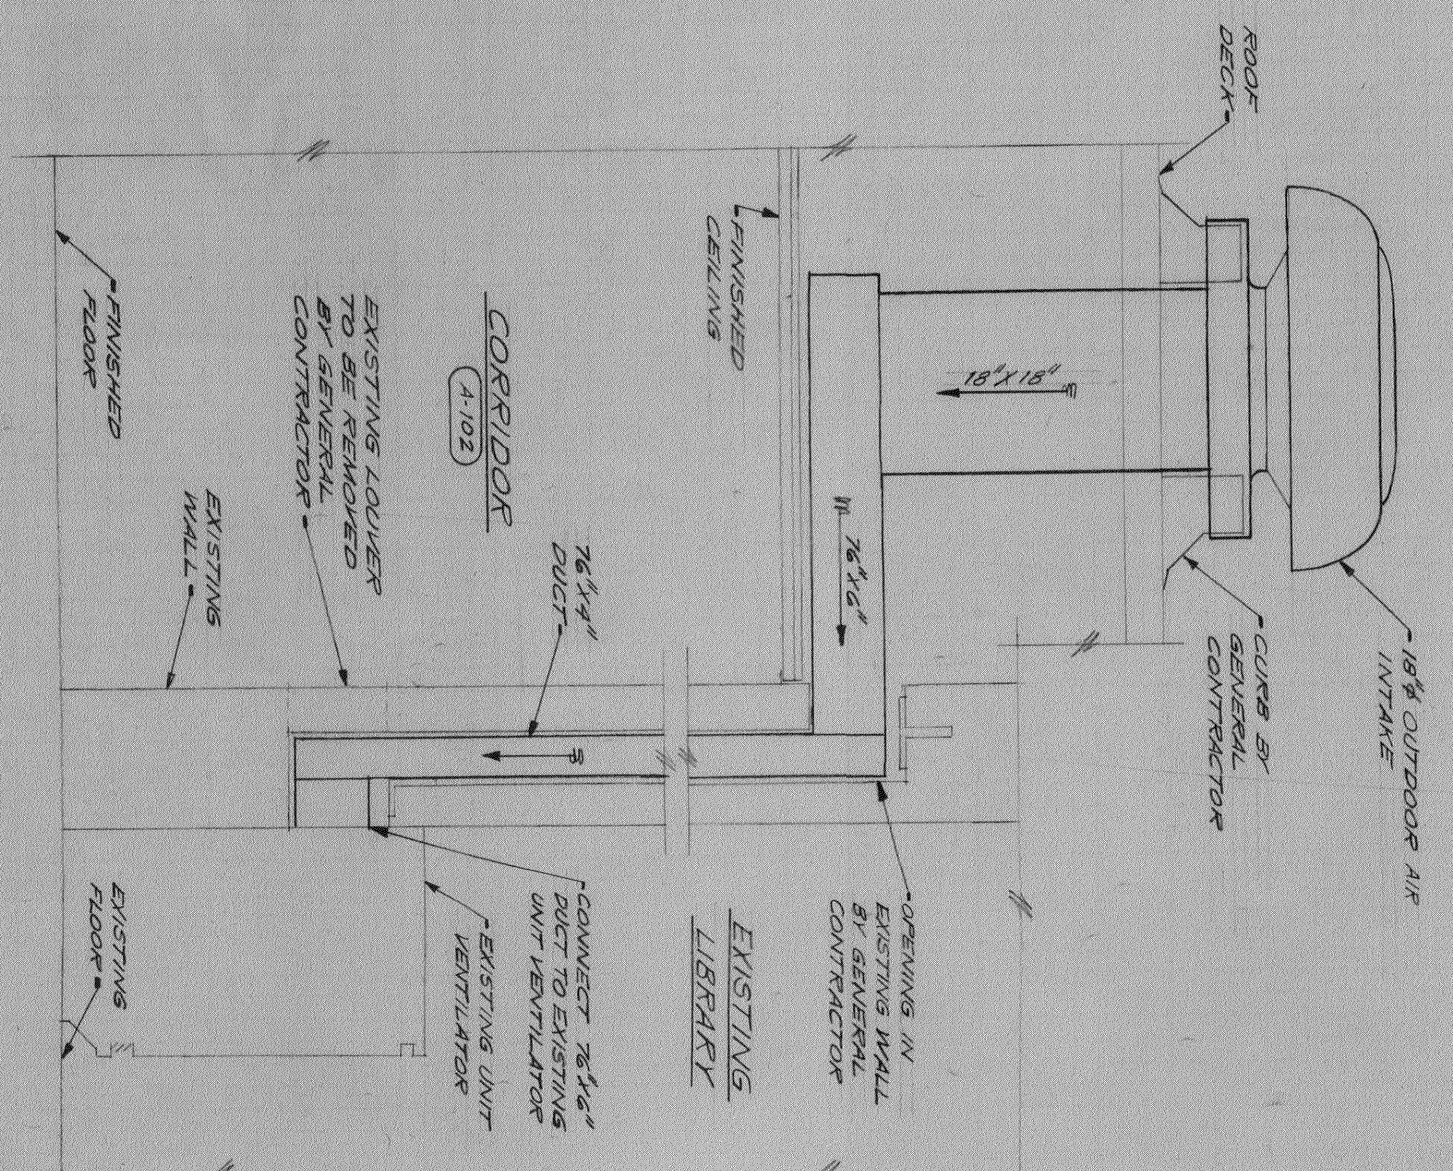

DETAIL OF OUTDOOR AIR INTAKE FOR EXISTING LIBRARY UNIT VENTILATOR

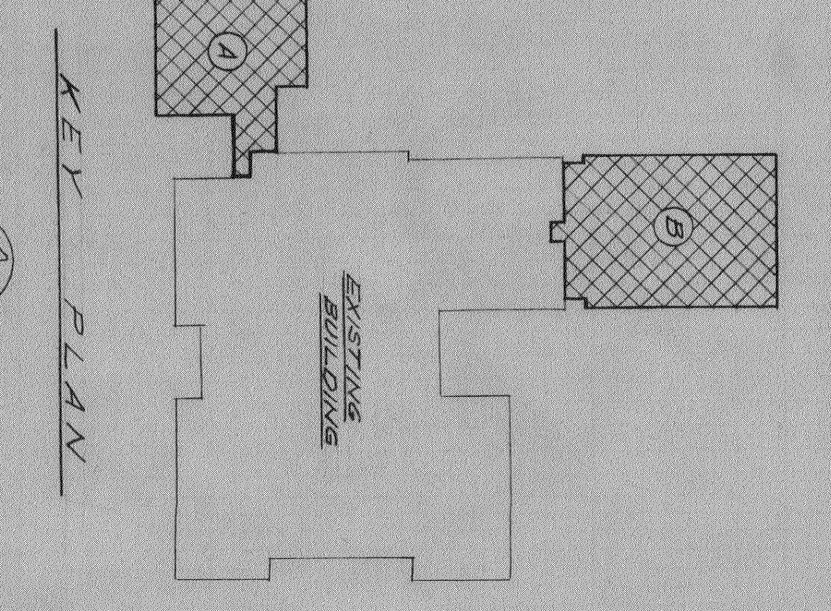

KEY PLAN