


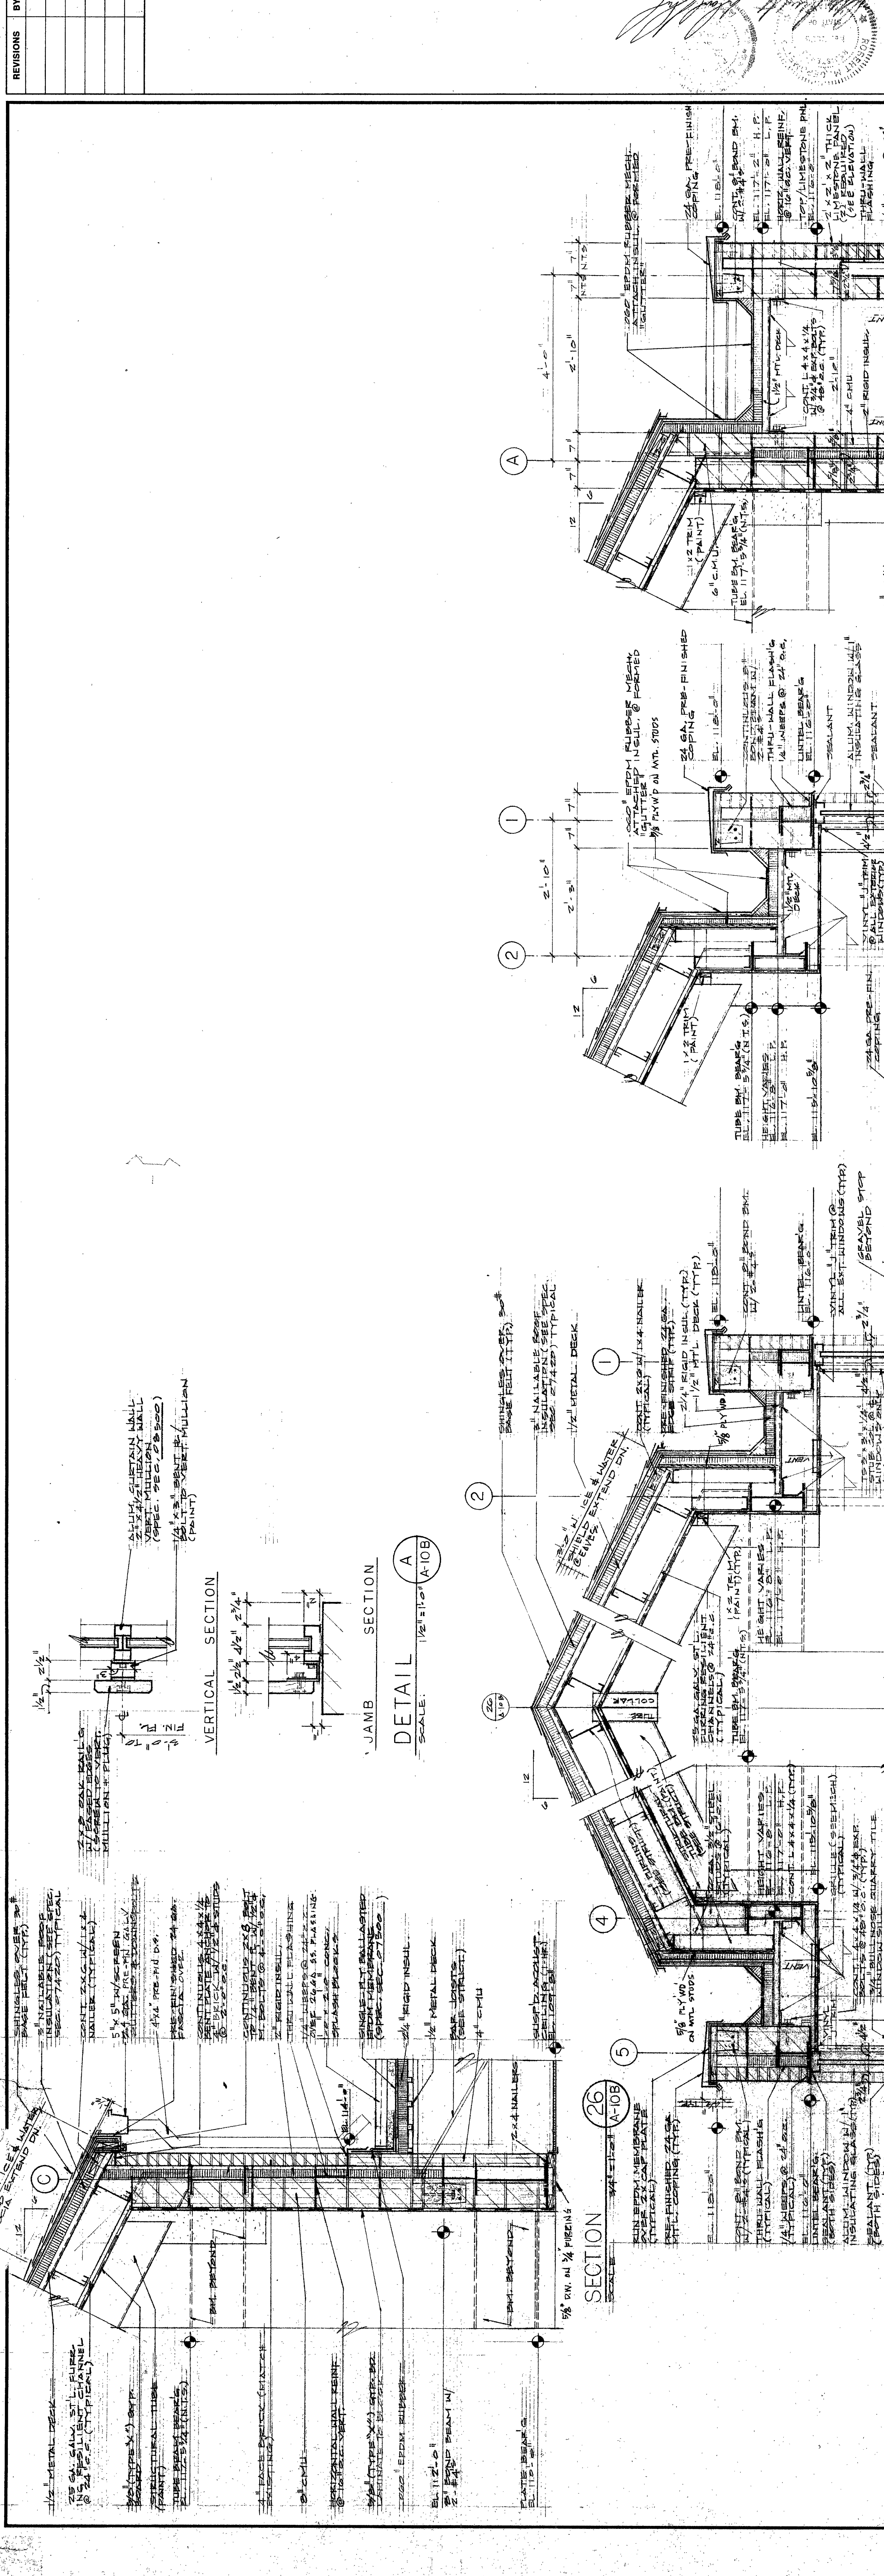

1994 BUILDING ADDITIONS & RENOVATION PROJECTS
CHESTERION, INDIANA
gerometta & kinel architects inc.

DATE 2/17/94
SCALE 3/4" = 1'-0"
SHEET 11/12
JOB 11/12
A-10B
SHEETS






SECTION 26
SCALE: 3/4" = 1'-0"
A-10B

VERTICAL SECTION
SCALE: 1/2" = 1'-0"
A-10B

JAMB SECTION
SCALE: 1/2" = 1'-0"
A-10B

DETAIL A
A-10B

























