


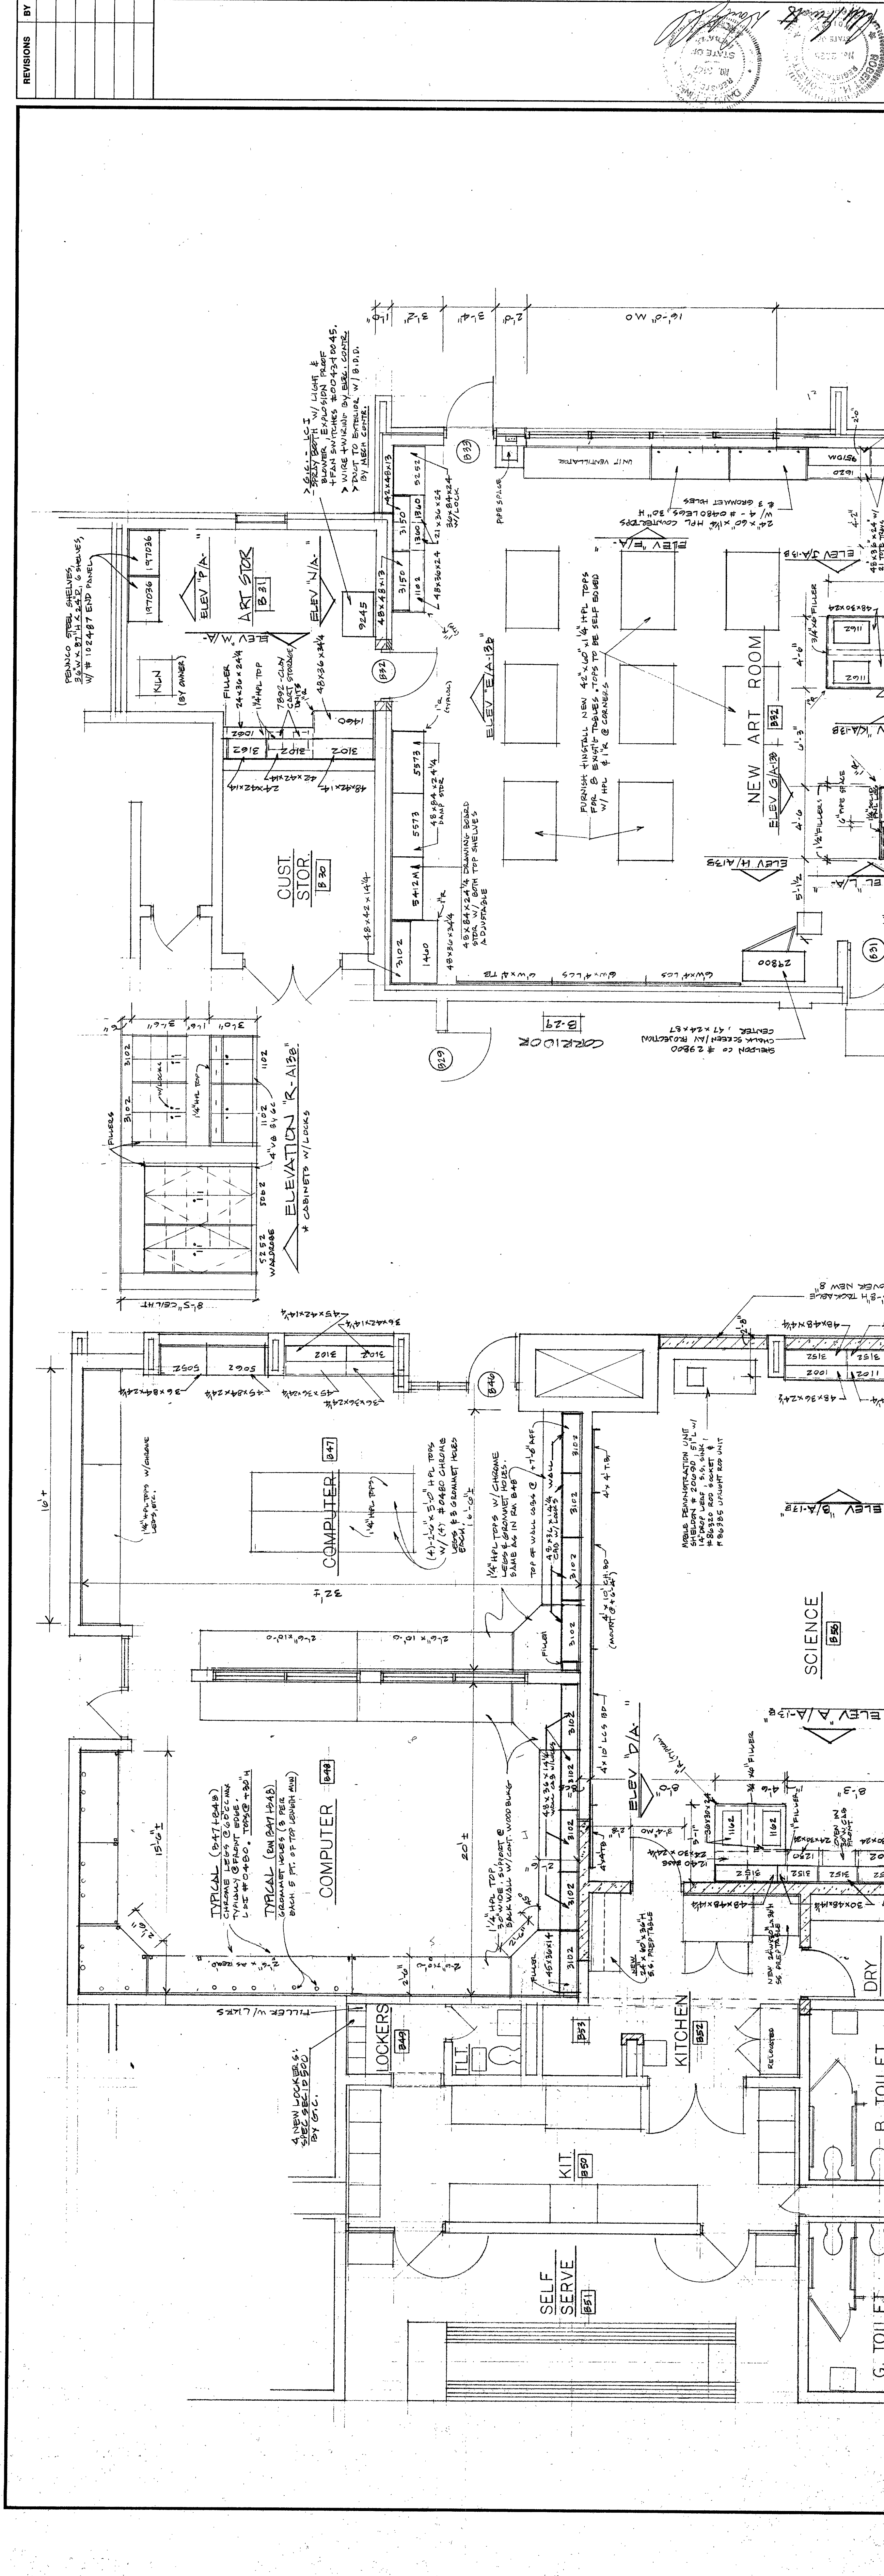

1994 BUILDING ADDITIONS & RENOVATION PROJECTS
CHESTERTON, INDIANA
germetta & kiel architects, inc.

CASEWORK PLANS & DETAILS

DATE	3/17/94
SCALE	AS NOTED
DRAWN BY	AK
CHECKED BY	AK
DATE	3/17/94
SHEET	1
PROJECT	1994 BUILDING ADDITIONS & RENOVATION PROJECTS
LOCATION	CHESTERTON, INDIANA
ARCHITECT	germetta & kiel architects, inc.

A-13 B
OF



NEW ART ROOM B32 CASEWORK PLAN
SCALE 1/4" = 1'-0"

SCIENCE ROOM B56 & COMPUTER RMS BATT 138
SCALE 1/4" = 1'-0"

CASEWORK PLANS
SCALE: 1/4" = 1'-0"

* UNLESS NOTED OTHERWISE "1/4" = 1'-0"

* CABINET MODEL #1, ARE "1/4" = 1'-0"

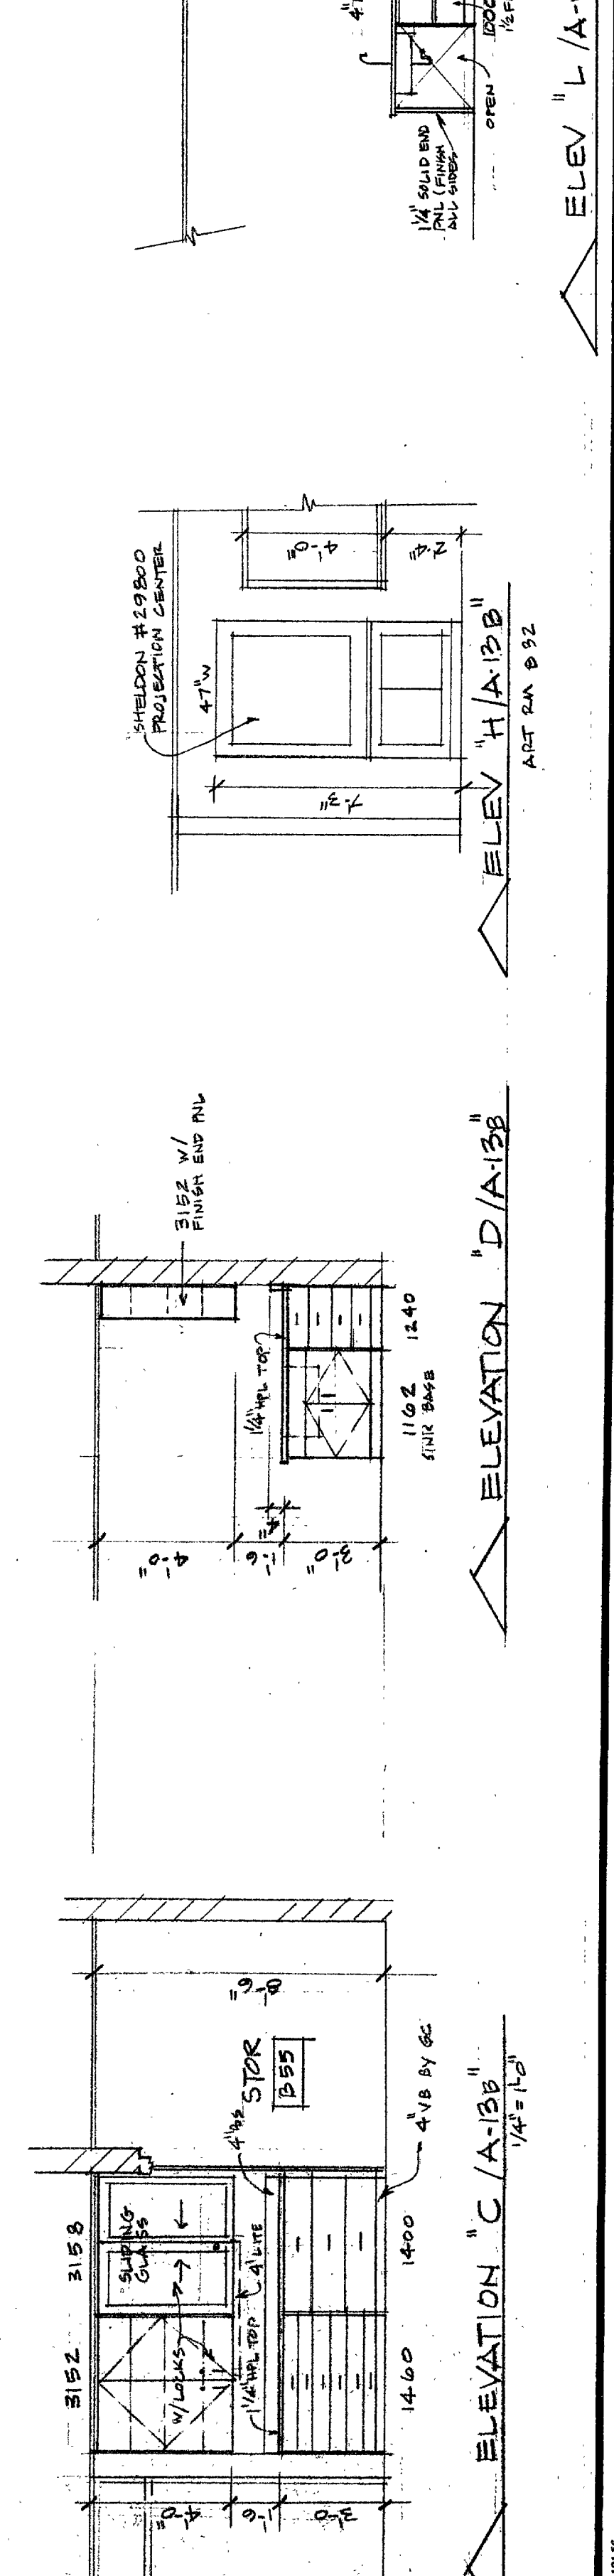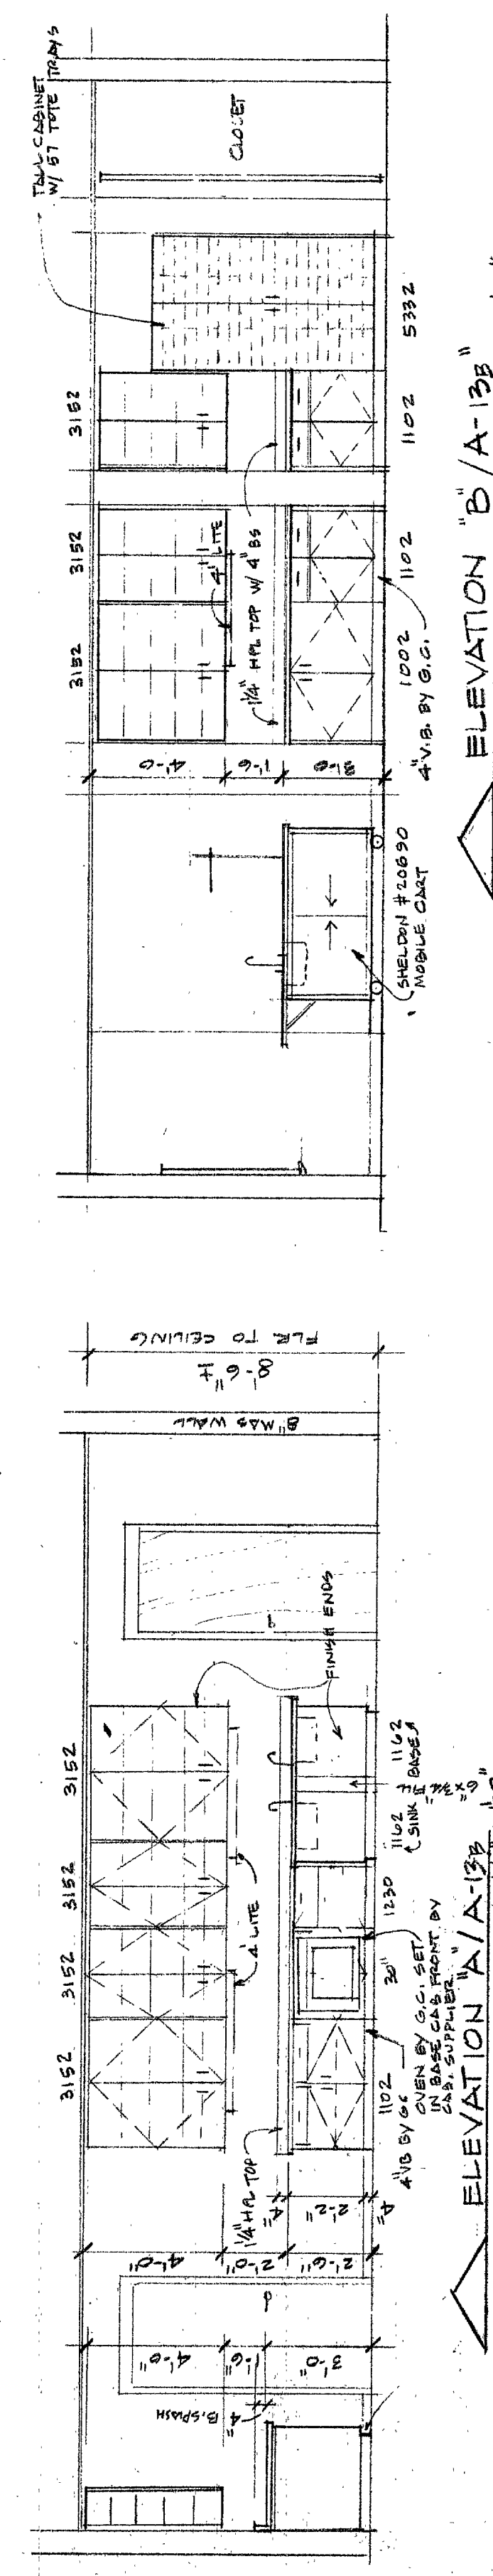

10