



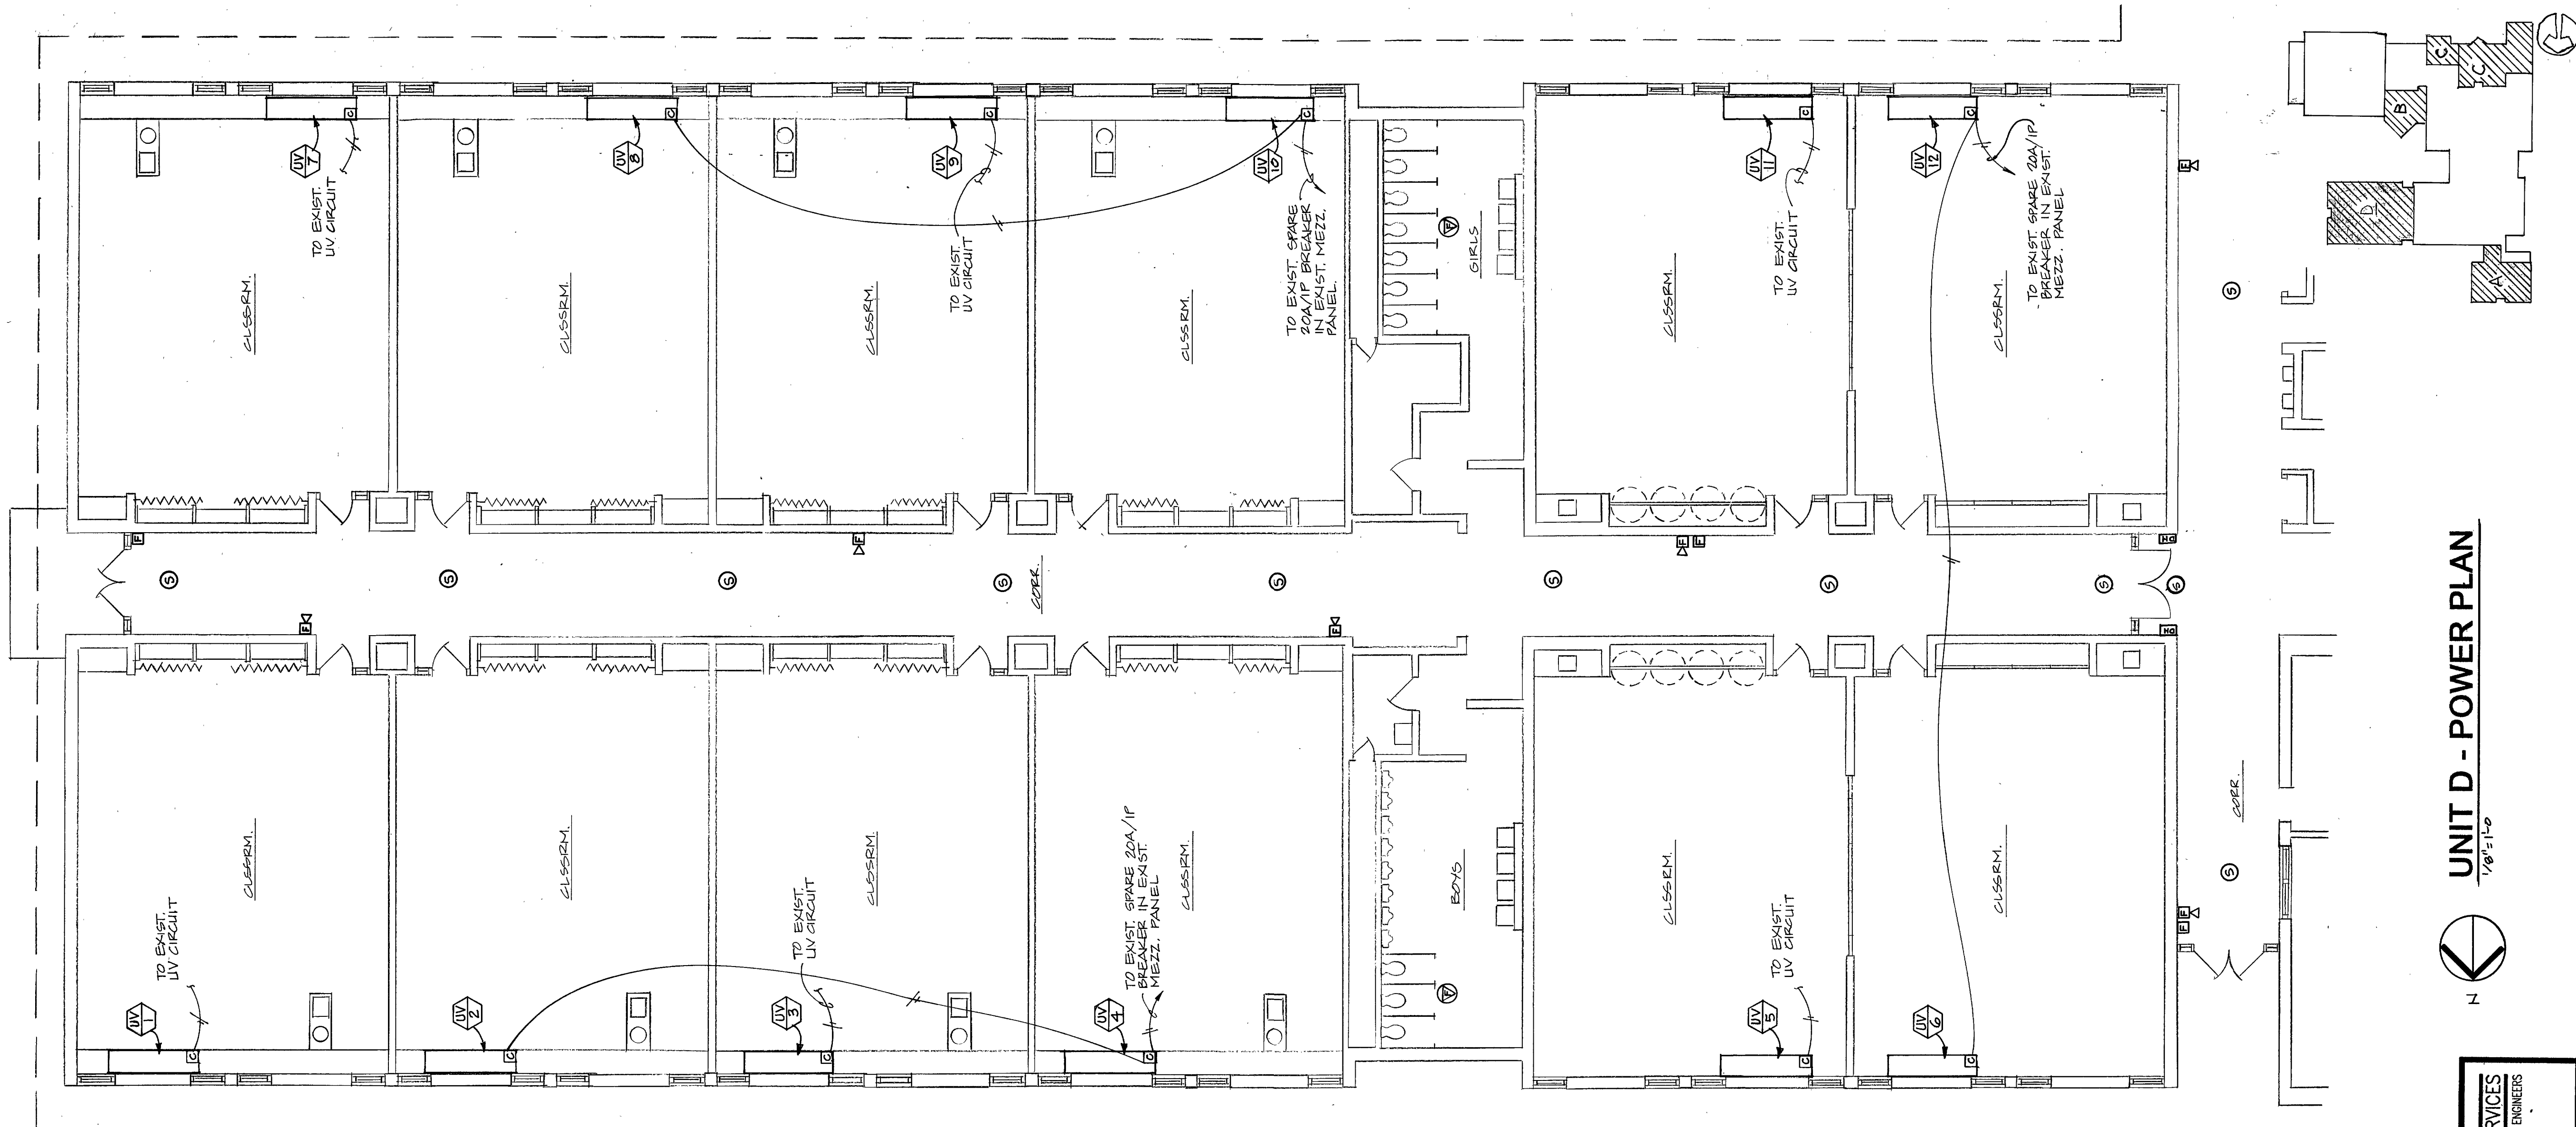

UNIT D - POWER PLAN



M/E DESIGN SERVICES
MECHANICAL/ELECTRICAL CONSULTING ENGINEERS
112 1/2 Lincolnway East
Mishawaka, Indiana 46594
(219) 256-1914

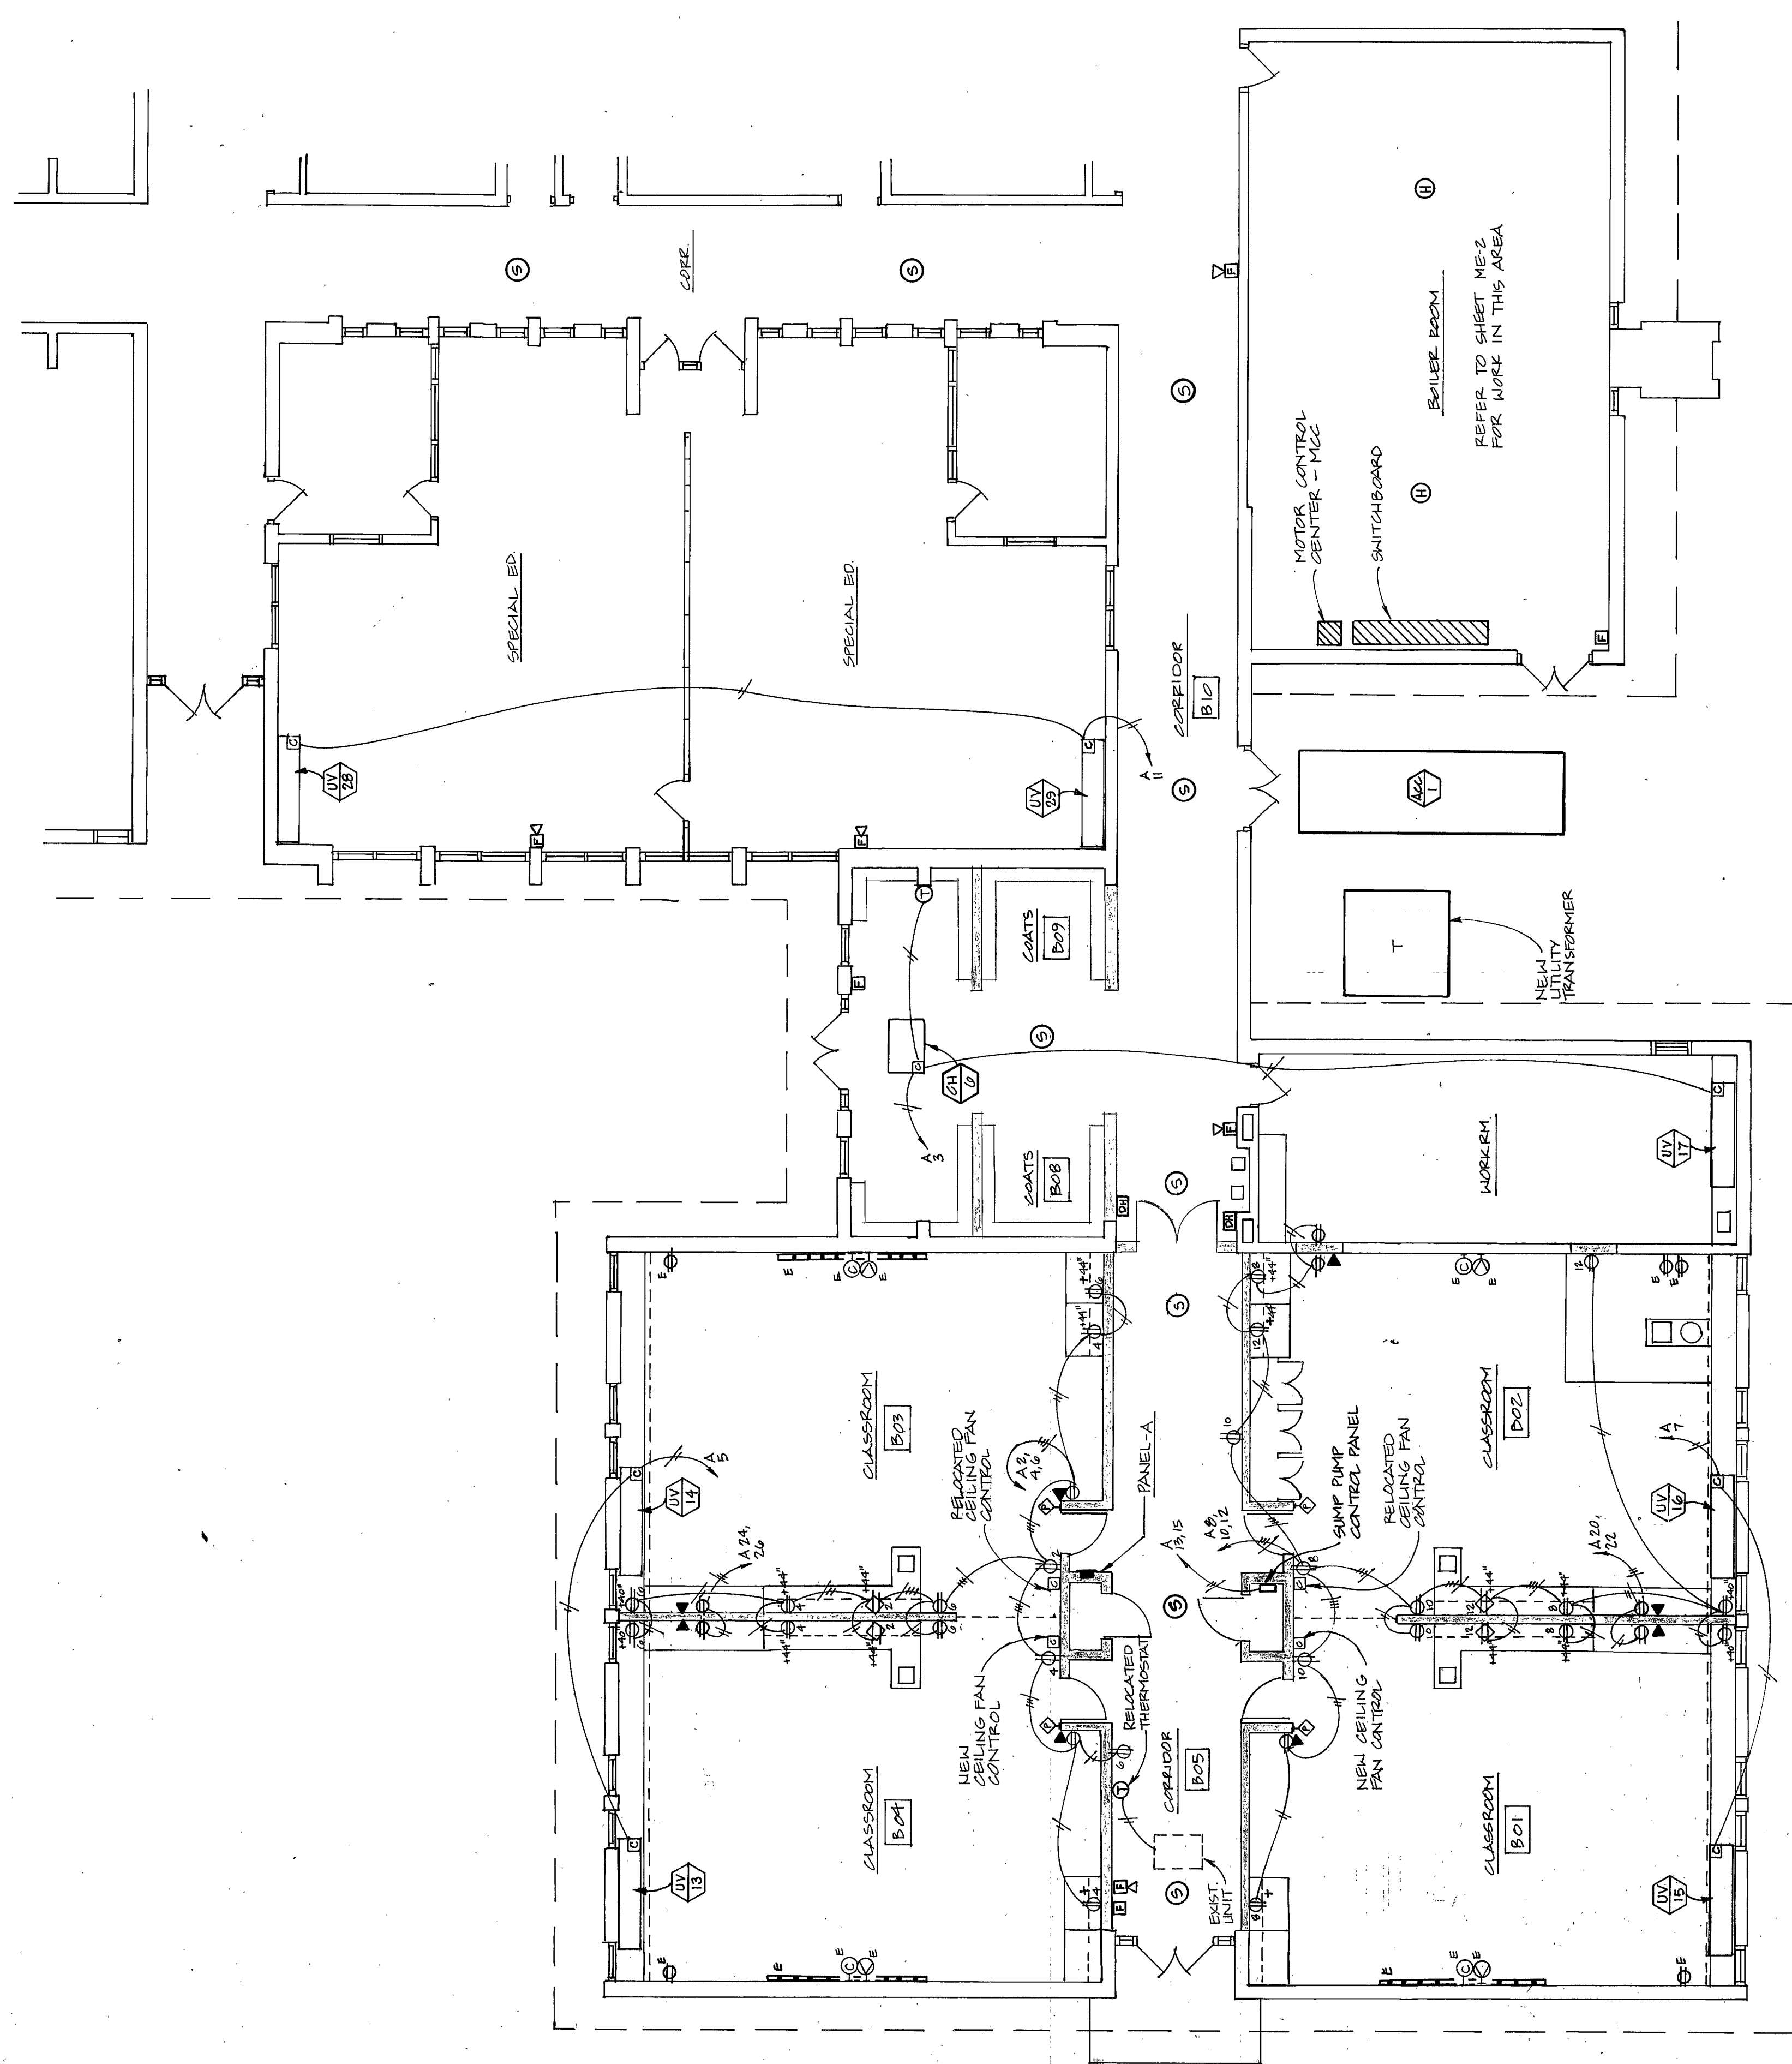

UNIT, A - POWER PLAN

