




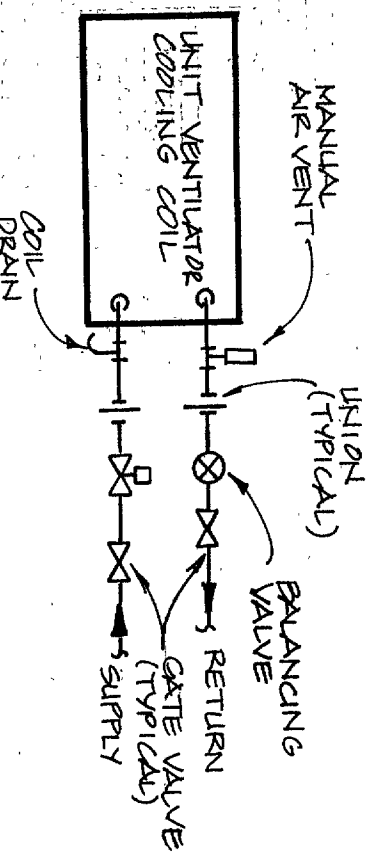


TYPICAL UNIT VENTILATOR
COL HM & CU PIPING DETAIL

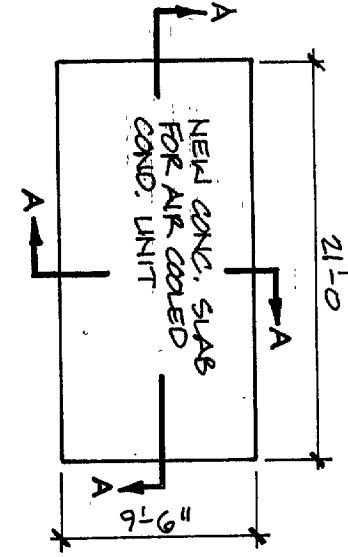


FENCE DETAIL

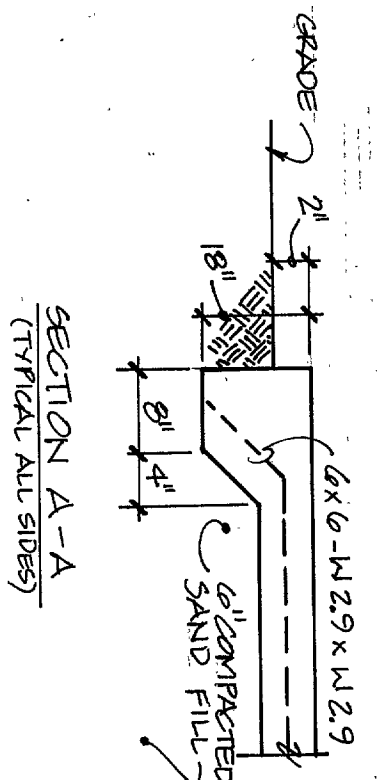


ACC UNIT CONCRETE BASE DETAIL

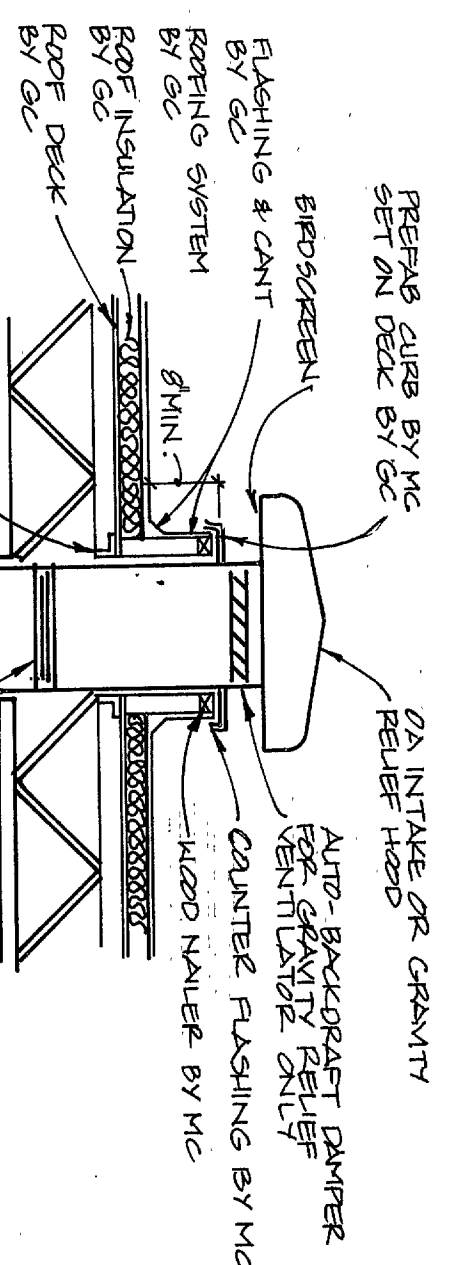


TYPICAL ROOF CA INTAKE OR GRAVITY RELIEF VENTILATOR DETAIL

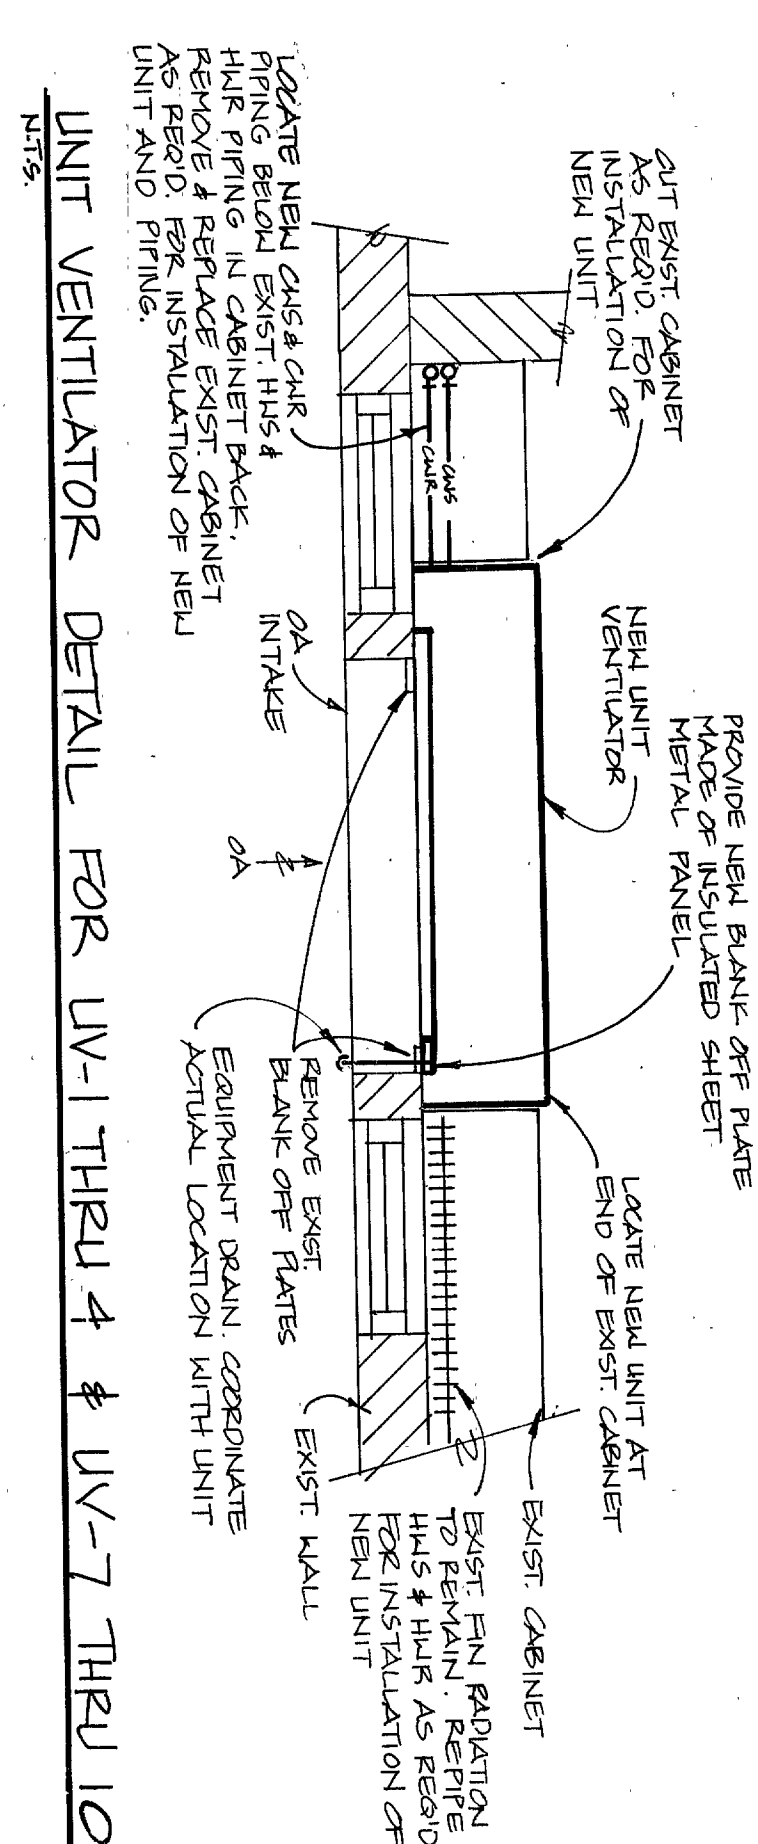

UNIT VENTILATOR DETAIL FOR UV-THRU 4 & UV-7 THRU 10

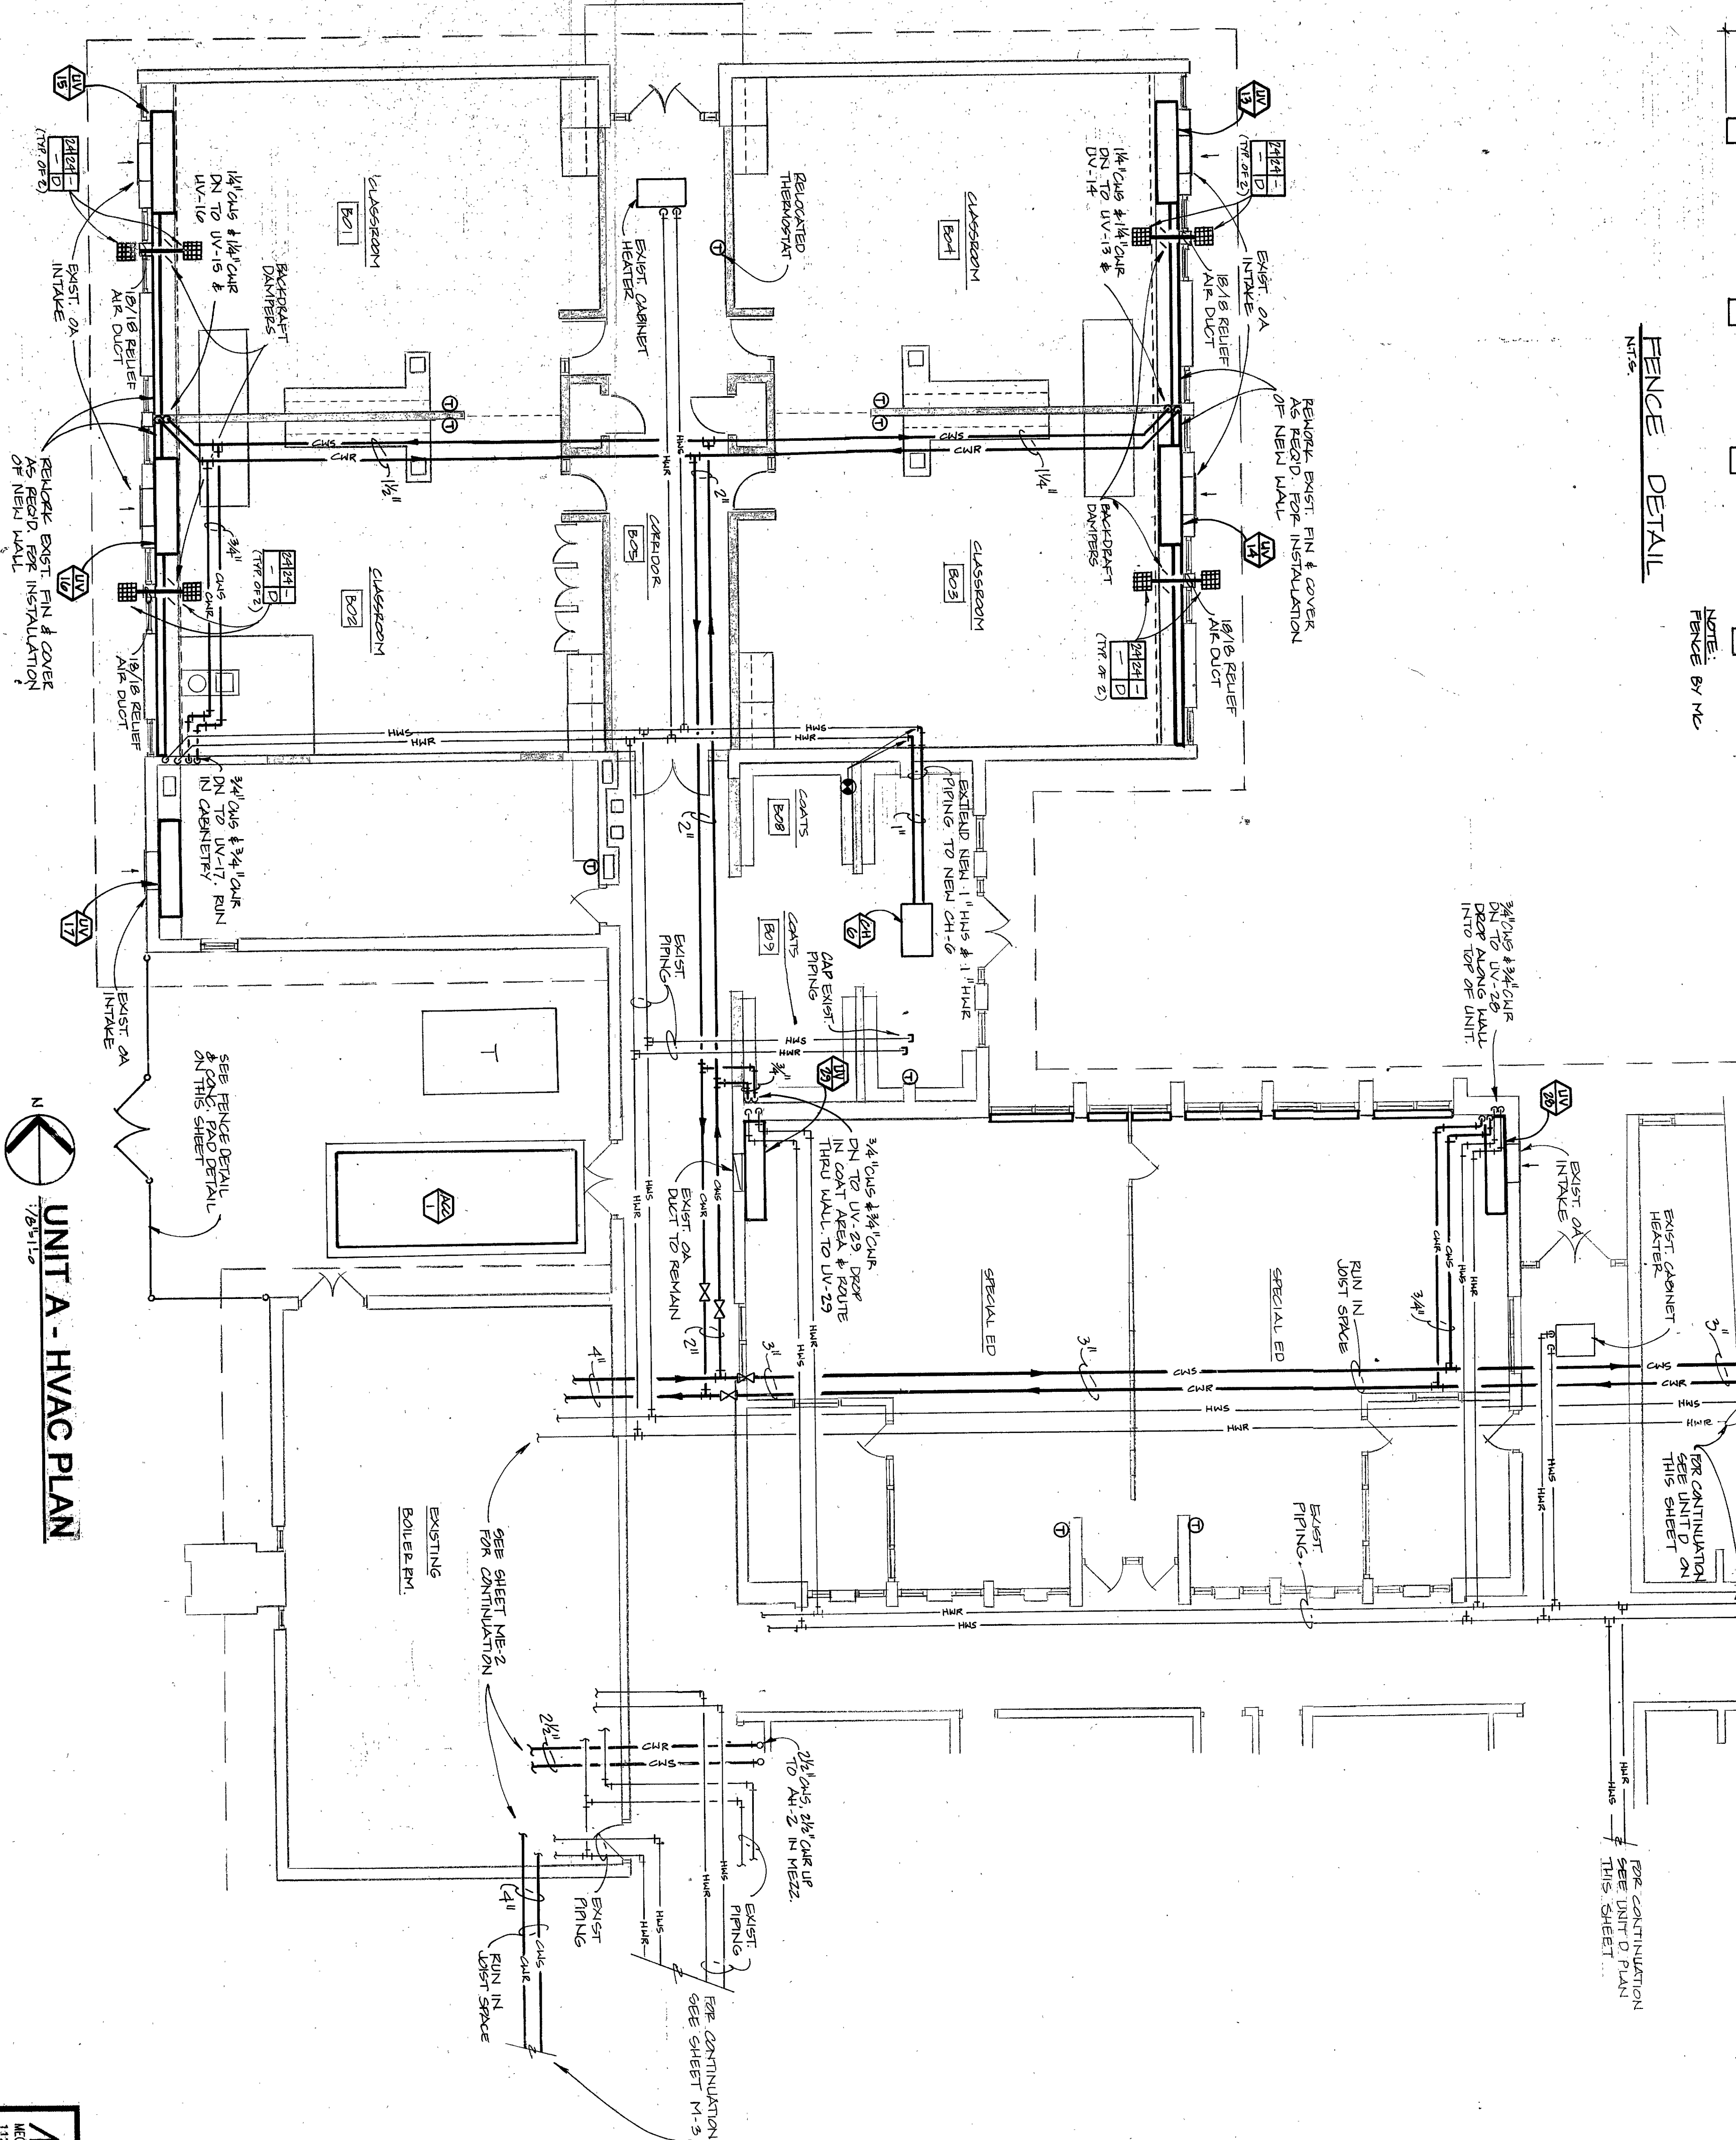

UNIT A - HVAC PLAN

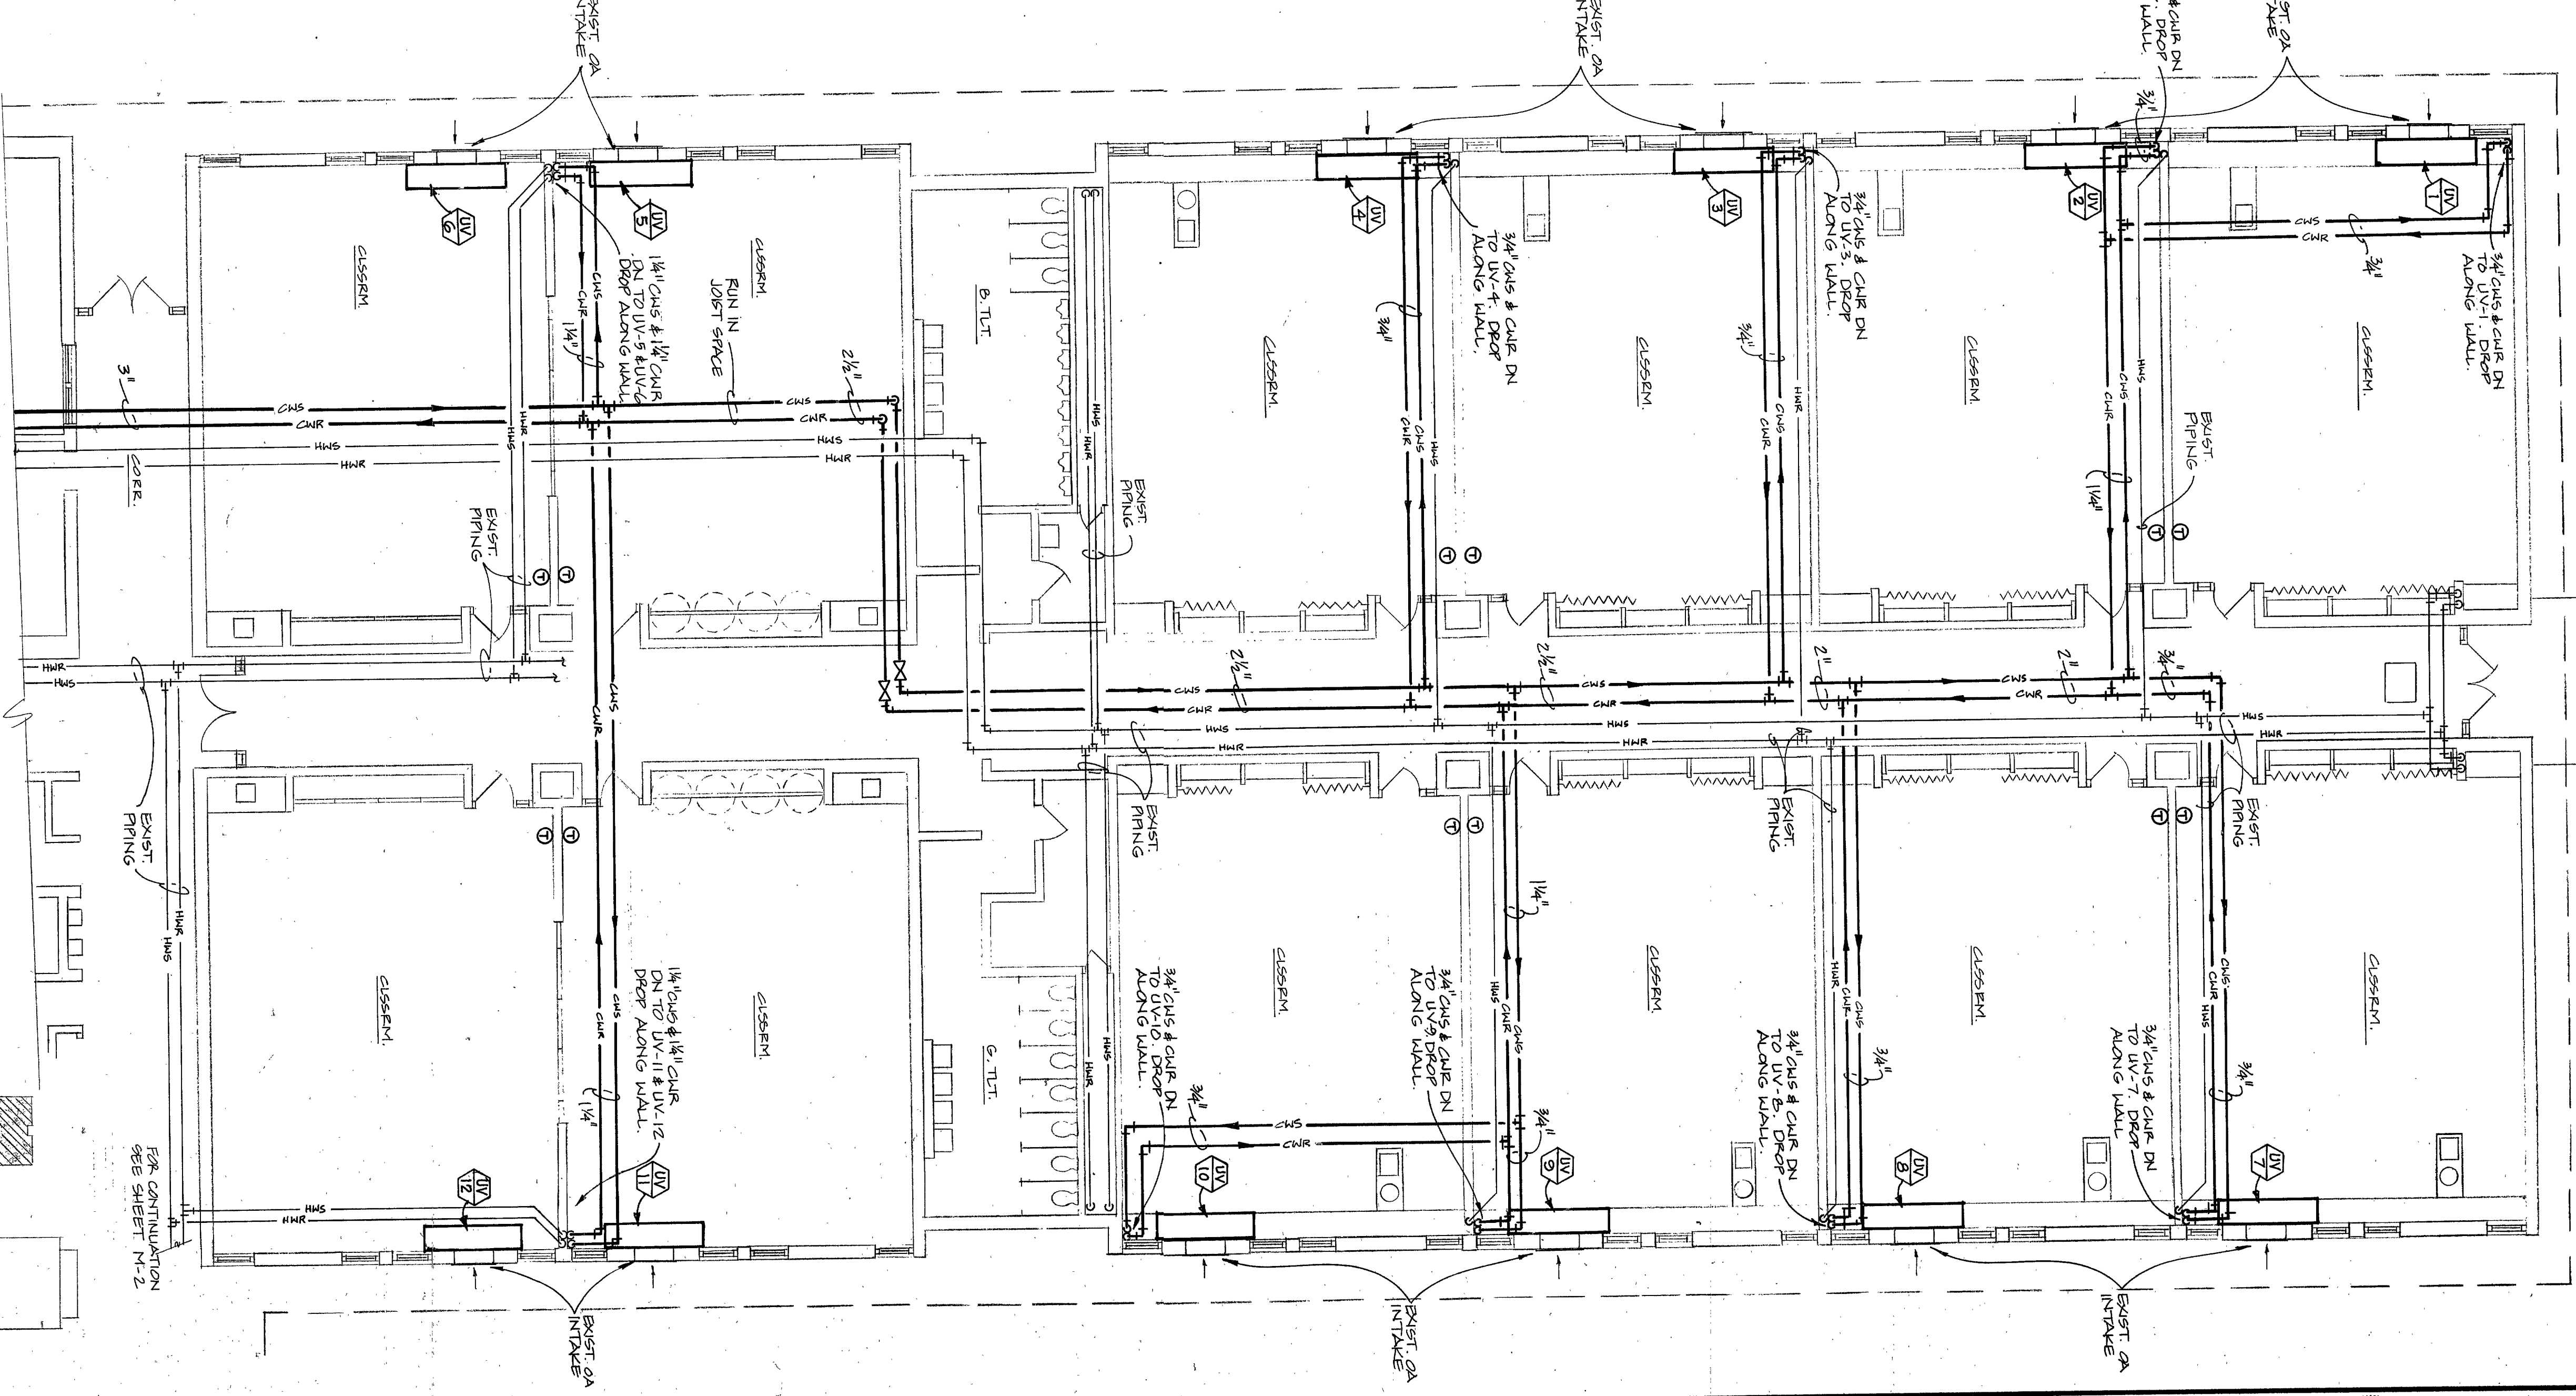

UNIT D - HVAC PLAN

M/E DESIGN SERVICES
MECHANICAL/ELECTRICAL CONSULTING ENGINEERS
WILKINSON, WISSEMAN & ASSOCIATES
CITY 250-1914