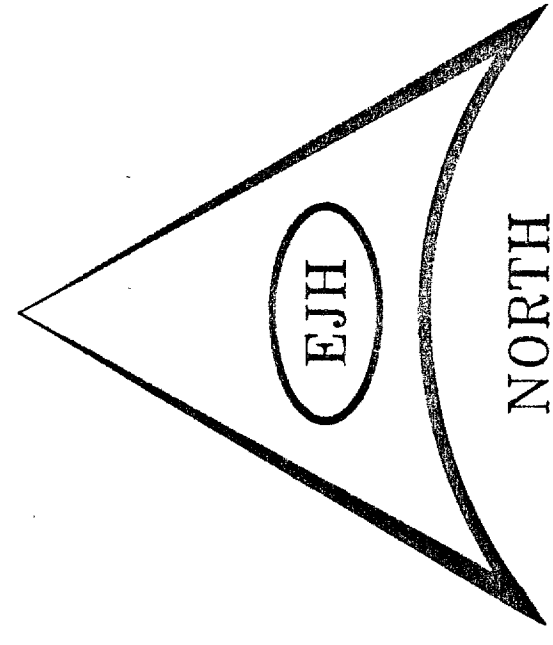
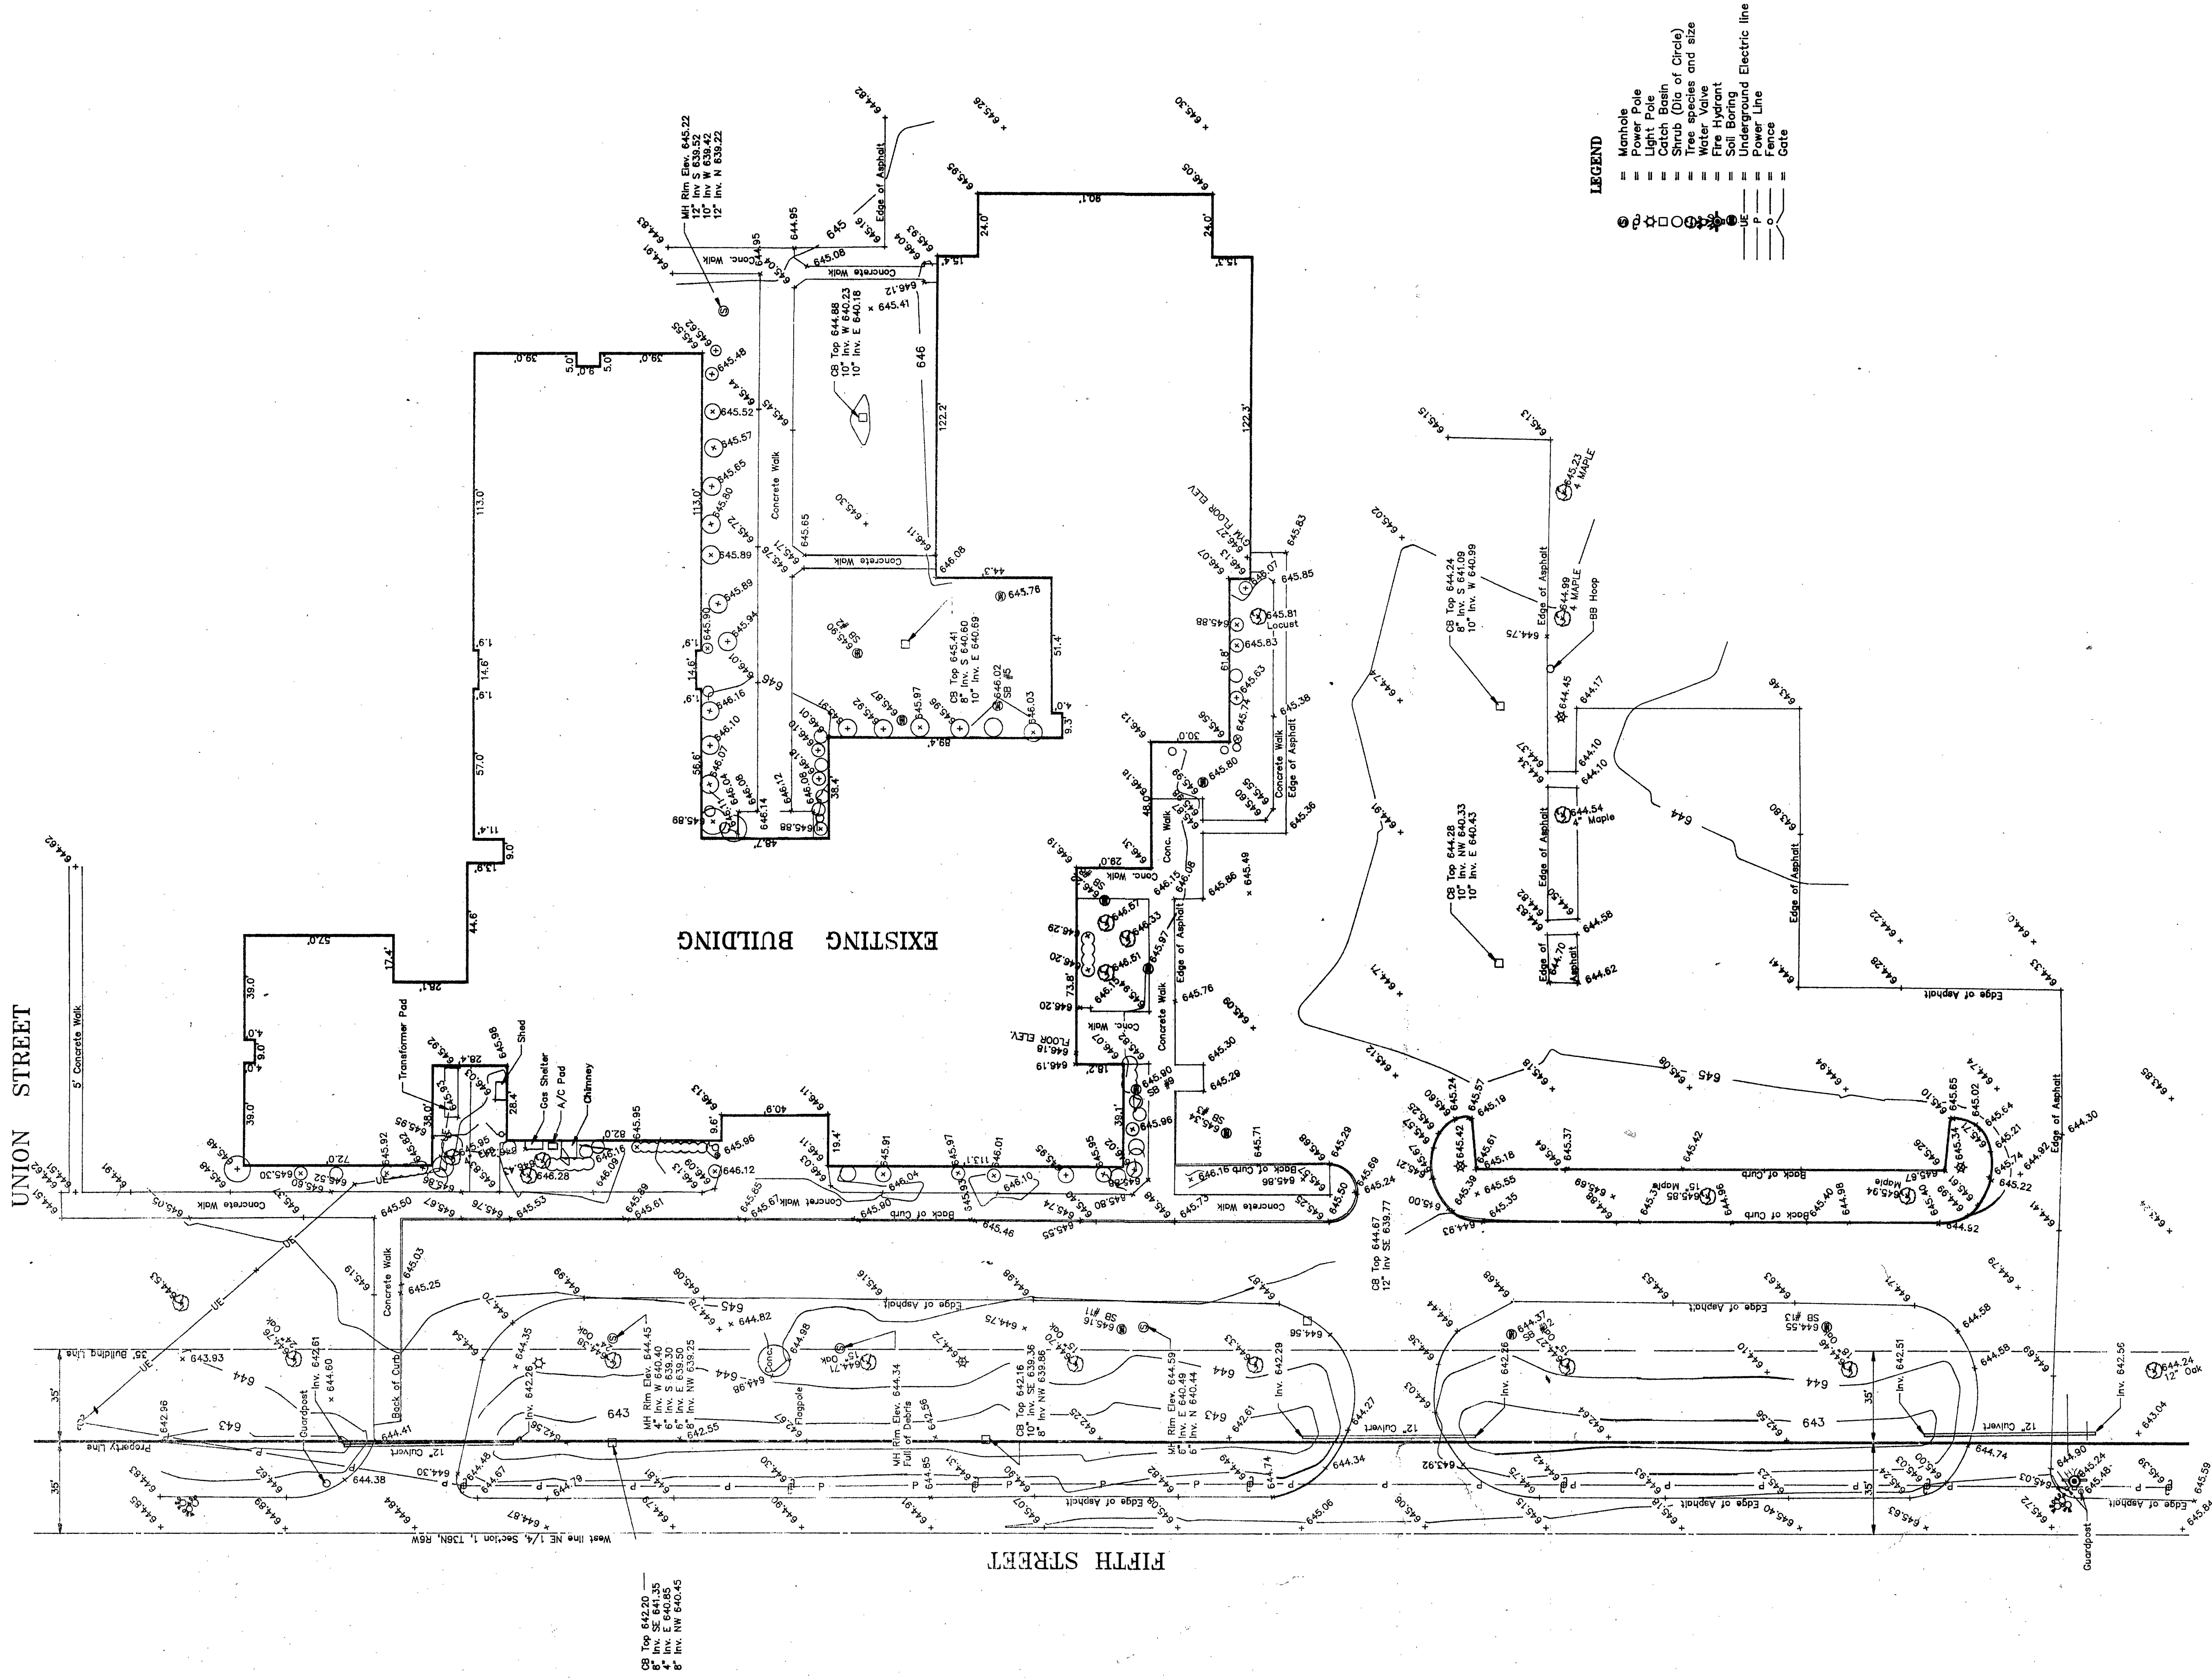


DESCRIPTION

The East 37 1/2 rods of the South 1/2 of the Northeast 1/4, Section 1, Township 36 North, Range 6 East of the Second Principal Meridian, Porter County, Indiana, EXCEPT THEREON the South 160 feet.


NOTE: All underground utility size and locations are approximate and it is the responsibility of the contractor to determine their exact size and location prior to construction.

STATE OF INDIANA: S.S.

COUNTY OF PORTER:


This is to certify that I have or under my direct supervision conducted a topographic survey of the property shown herein and to the best of my knowledge and belief this is a correct plat of said survey.

Edward J. Hutson
Edward J. Hutson, RLS #80208

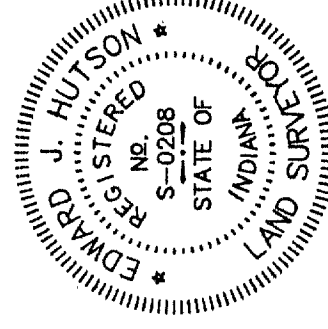

- Manhole
- Power Pole
- Light Pole
- Electric Line
- Shrub (Dia of Circle)
- Tree species and size
- Water Valve
- Gas Valve
- Soil Boring
- Underground Electric line
- Power Line
- Gate

1994 BUILDING ADDITIONS & RENOVATION PROJECTS
DUNELAND SCHOOL CORPORATION
gerometta & kinel architects, inc.
CHESTERTON, INDIANA
PLAT OF SURVEY

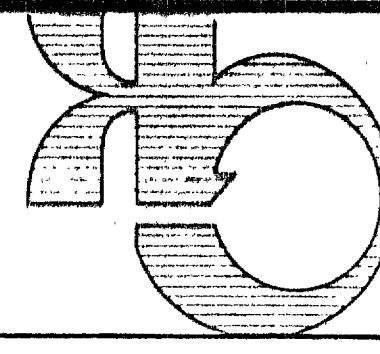

TOPOGRAPHIC SURVEY

DATE: 6-7-83	DRAWN BY: LRB
SCALE: 1"=30'	REVISED:
FOR: DUNELAND SCHOOL CORPORATION	JOB NUMBER: 930505
E. J. HUTSON & ASSOCIATES	
REGISTERED PROFESSIONAL LAND SURVEYOR	
CHESTERTON, INDIANA 46304	
PHONE 219-926-2358	

SP-1B