


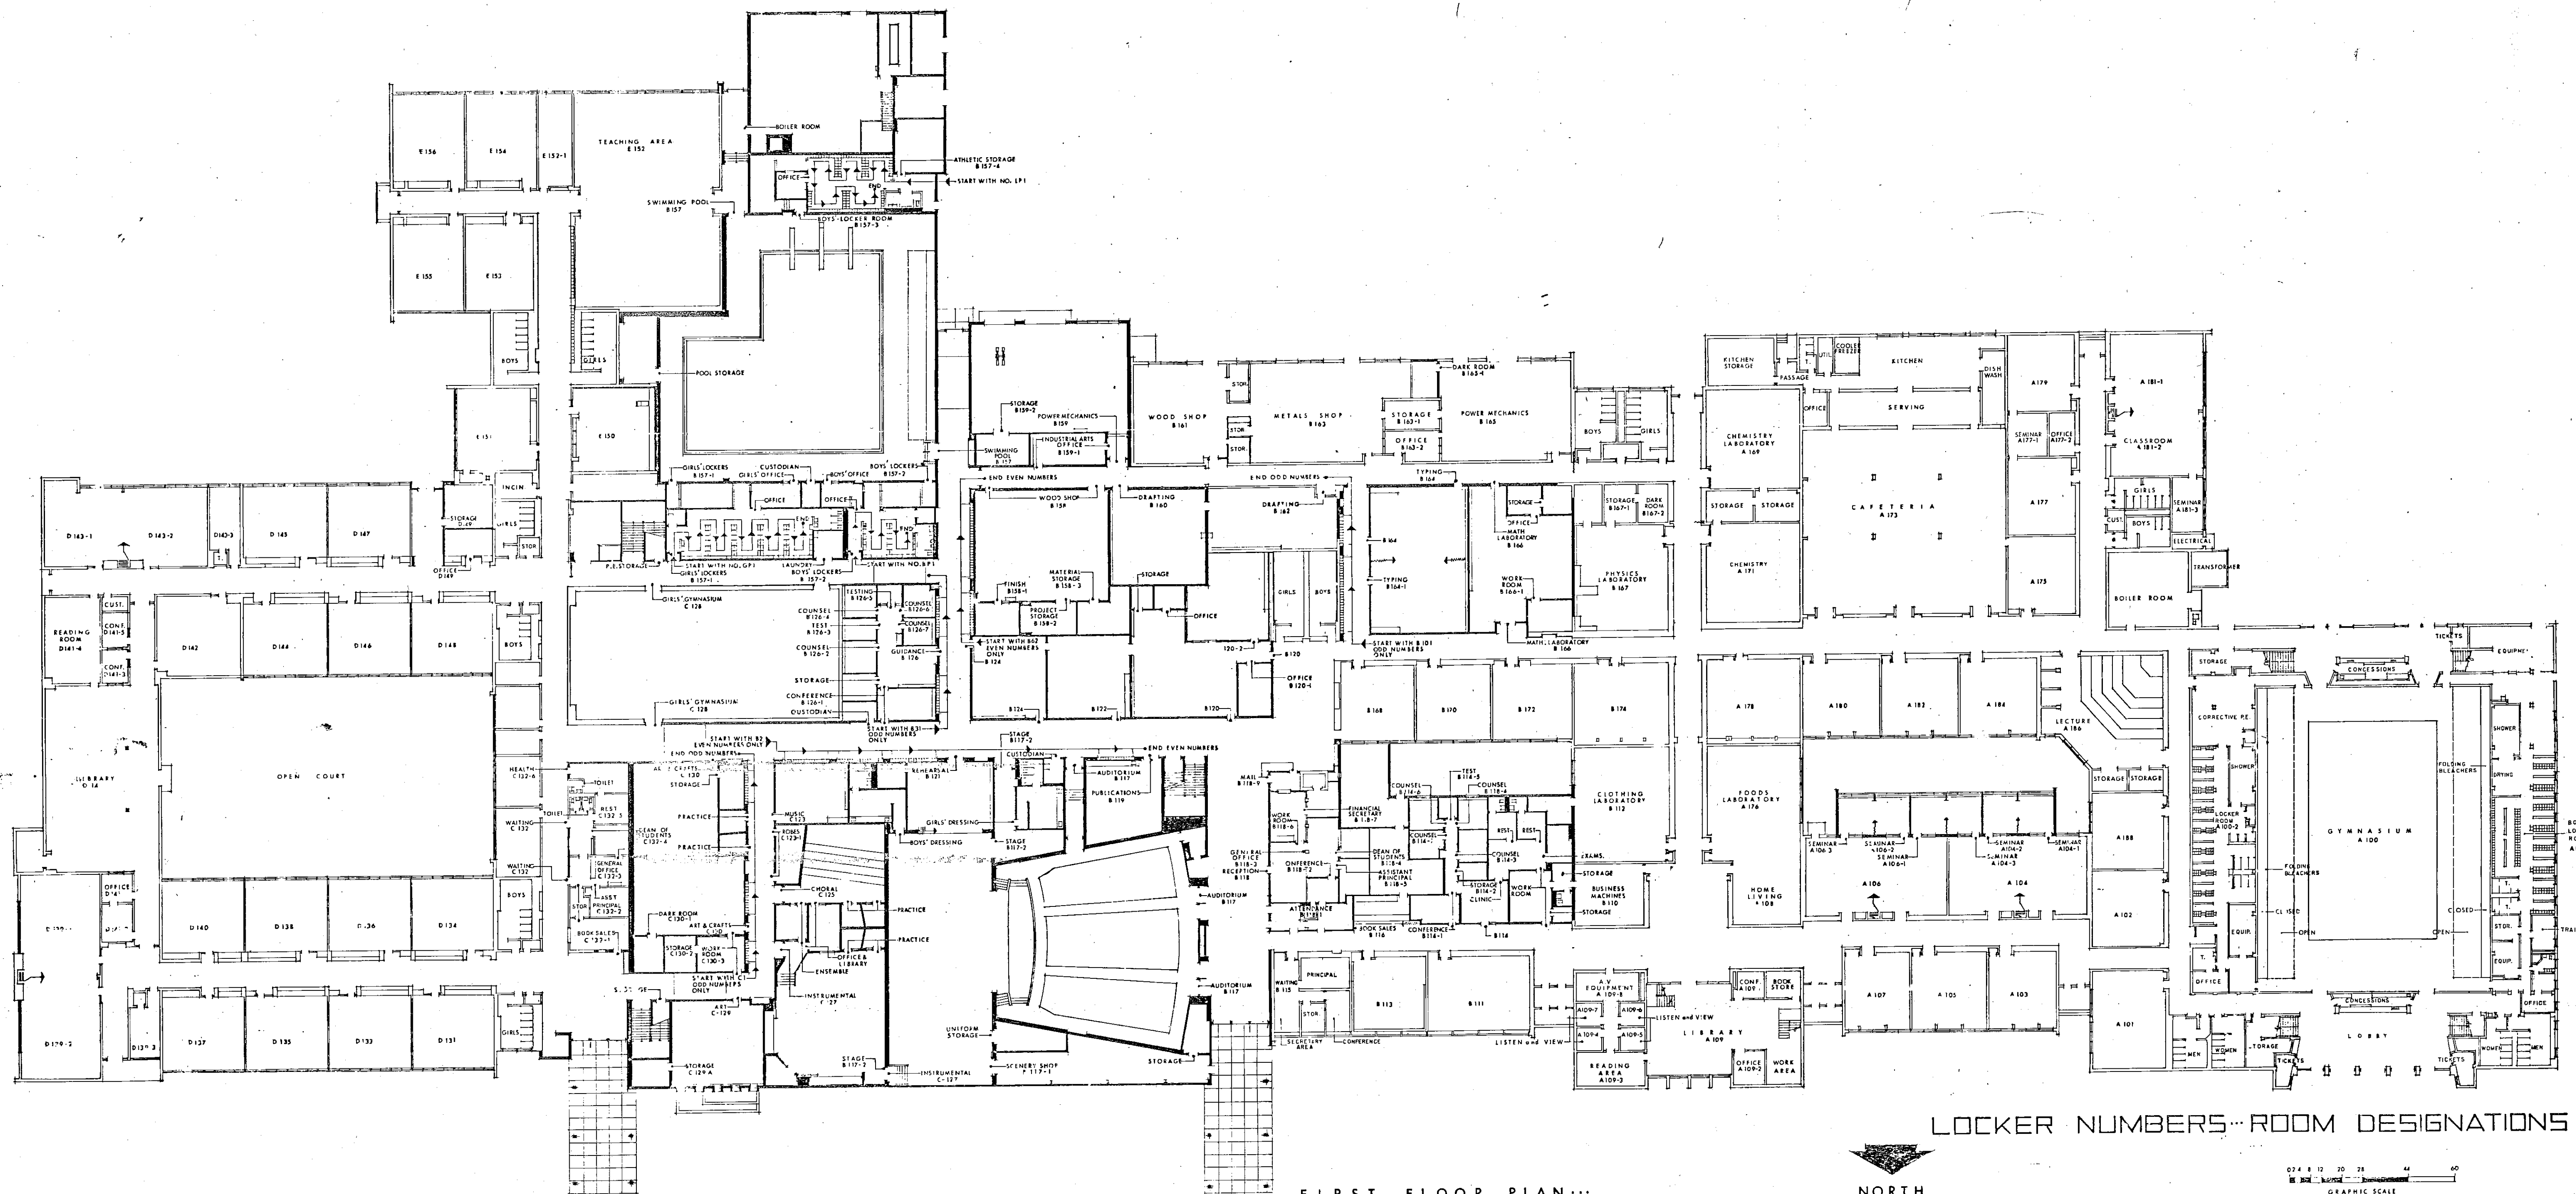

AN ADDITION TO
CHESTERTON HIGH SCHOOL...
DUNELAND SCHOOL CORPORATION...
CHESTERTON, INDIANA...

FIRST FLOOR PLAN...

LOCKER NUMBERS--ROOM DESIGNATIONS

NORTH

0 10 20 30 40
FEET
GRAPHIC SCALE

EVERETT I. BROWN COMPANY
ARCHITECTS and ENGINEERS
INDIANAPOLIS, INDIANA

No A-01