


ARCHITECTS
ENGINEERS
INDIANAPOLIS,
INDIANA • 46241


EVERETT - I. BROWN COMPANY
• PARK FLETCHER.
5500 WEST BRADBURY AVENUE.

Duneland School Corporation

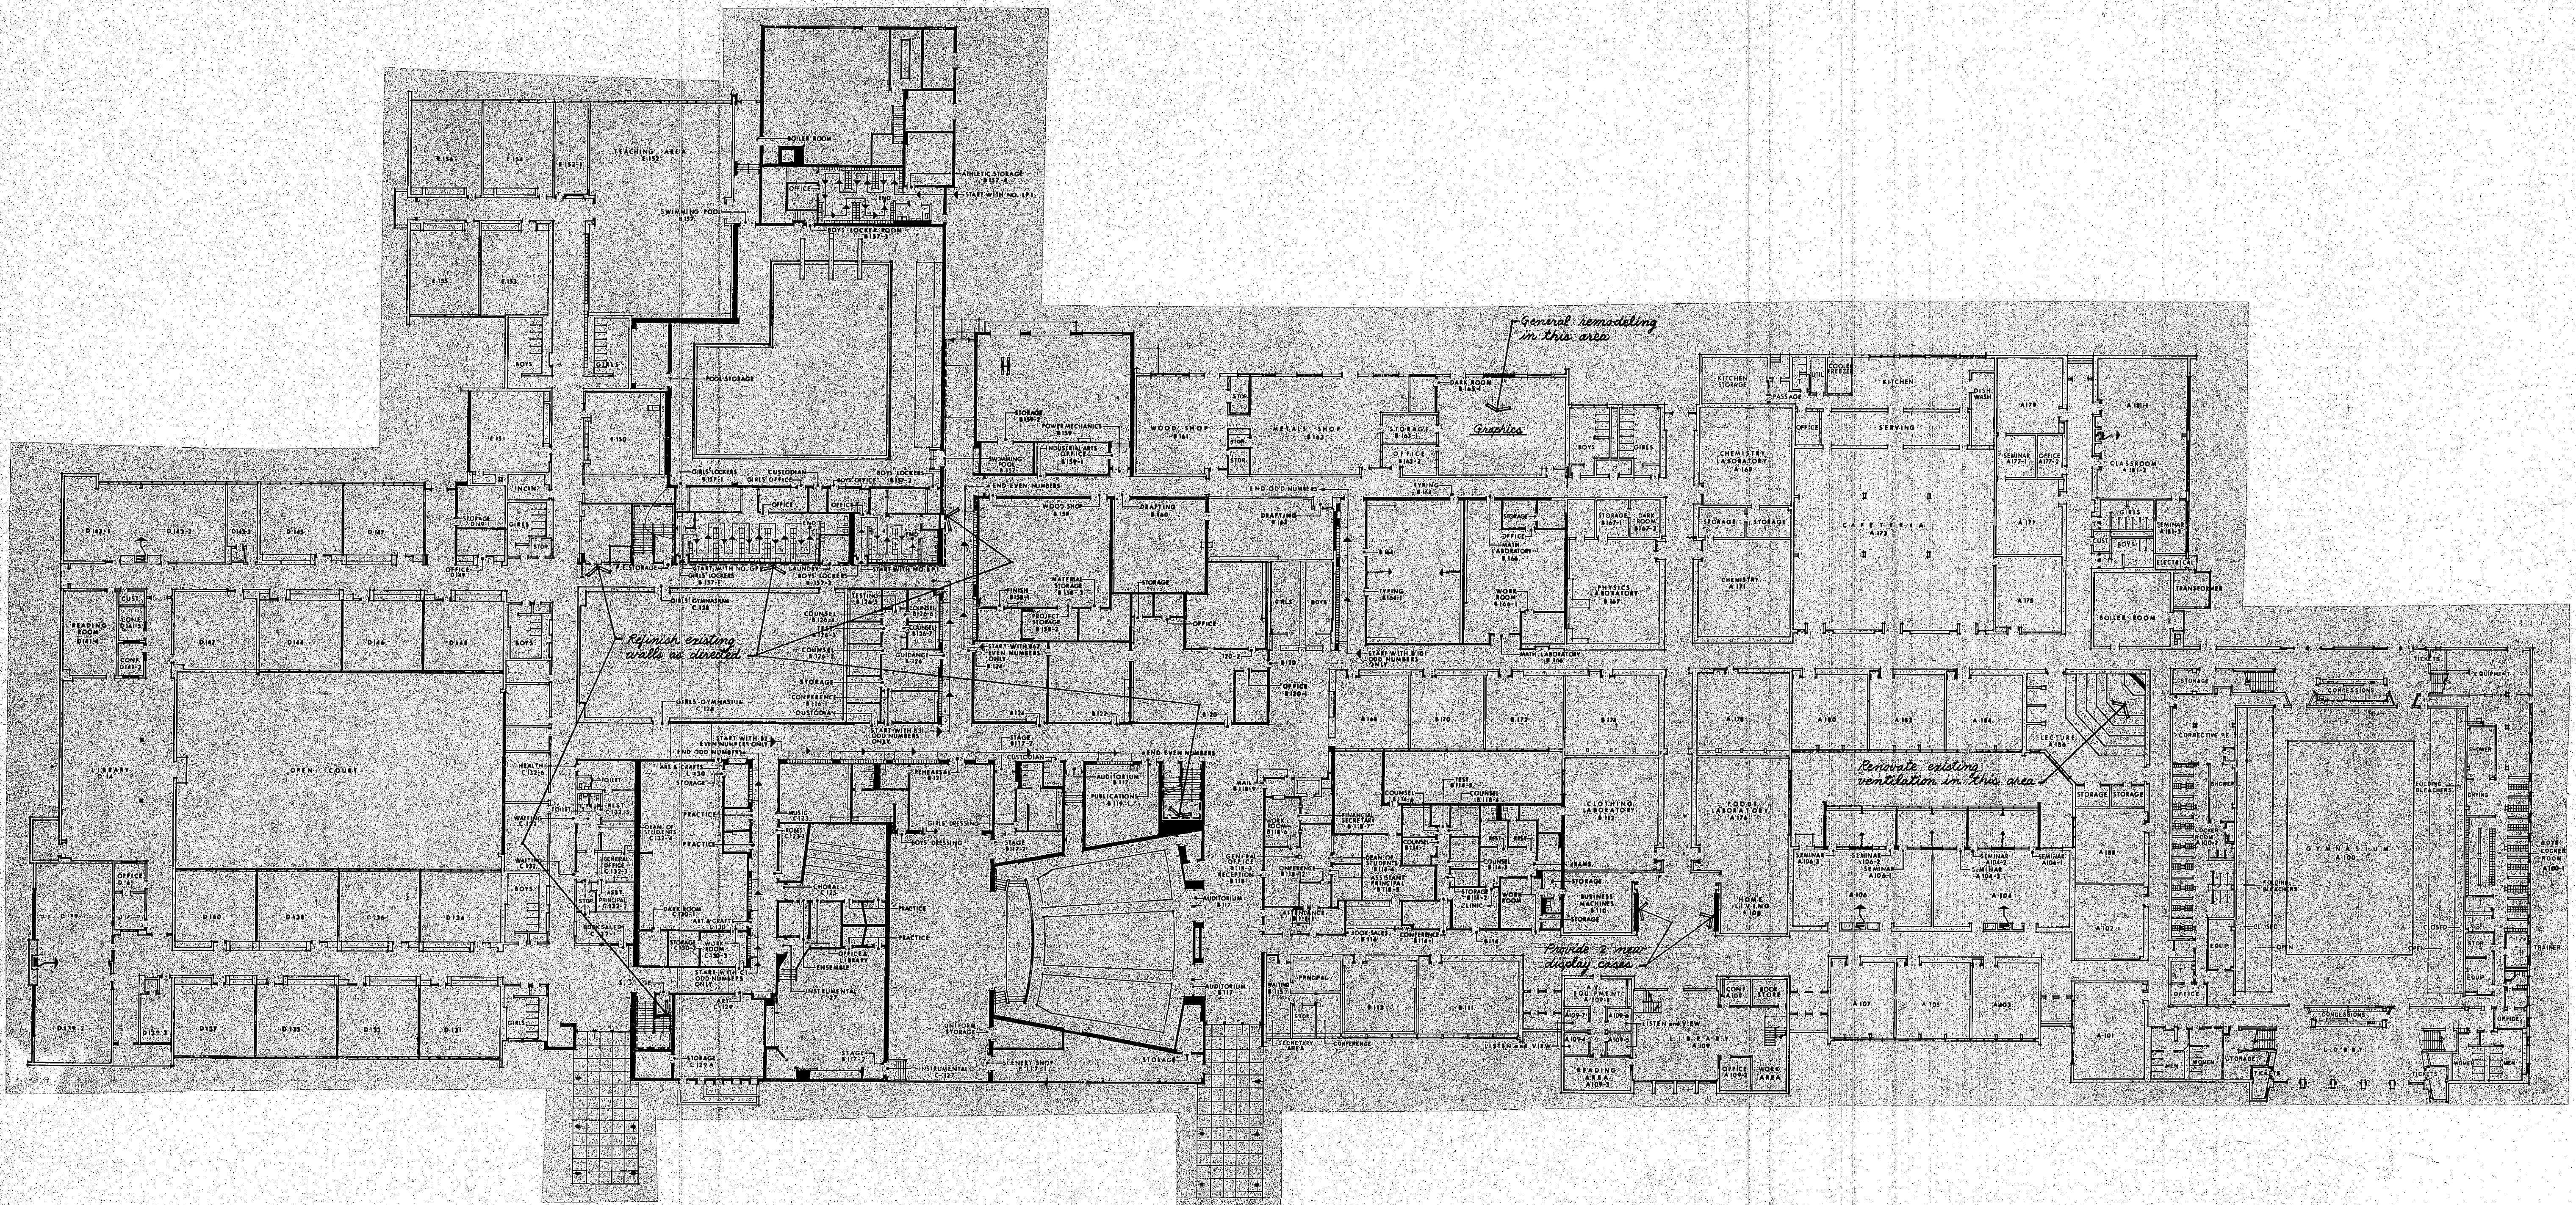

Chesterton High School
First Floor Plan

Scale: $\frac{1}{2}'' = 1'-0''$

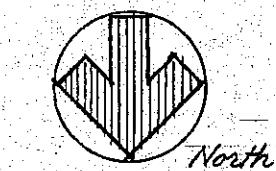

Also included in Project:

1. New light fixtures in Gym Locker Rooms and adjacent areas.
2. Acoustically treated walls in Lecture A-186.
3. Remodel sound system and add tornado and fire warning systems.

PROJECT : No. E-01
DATE : 3
REVISED :

NO. OF : 3