



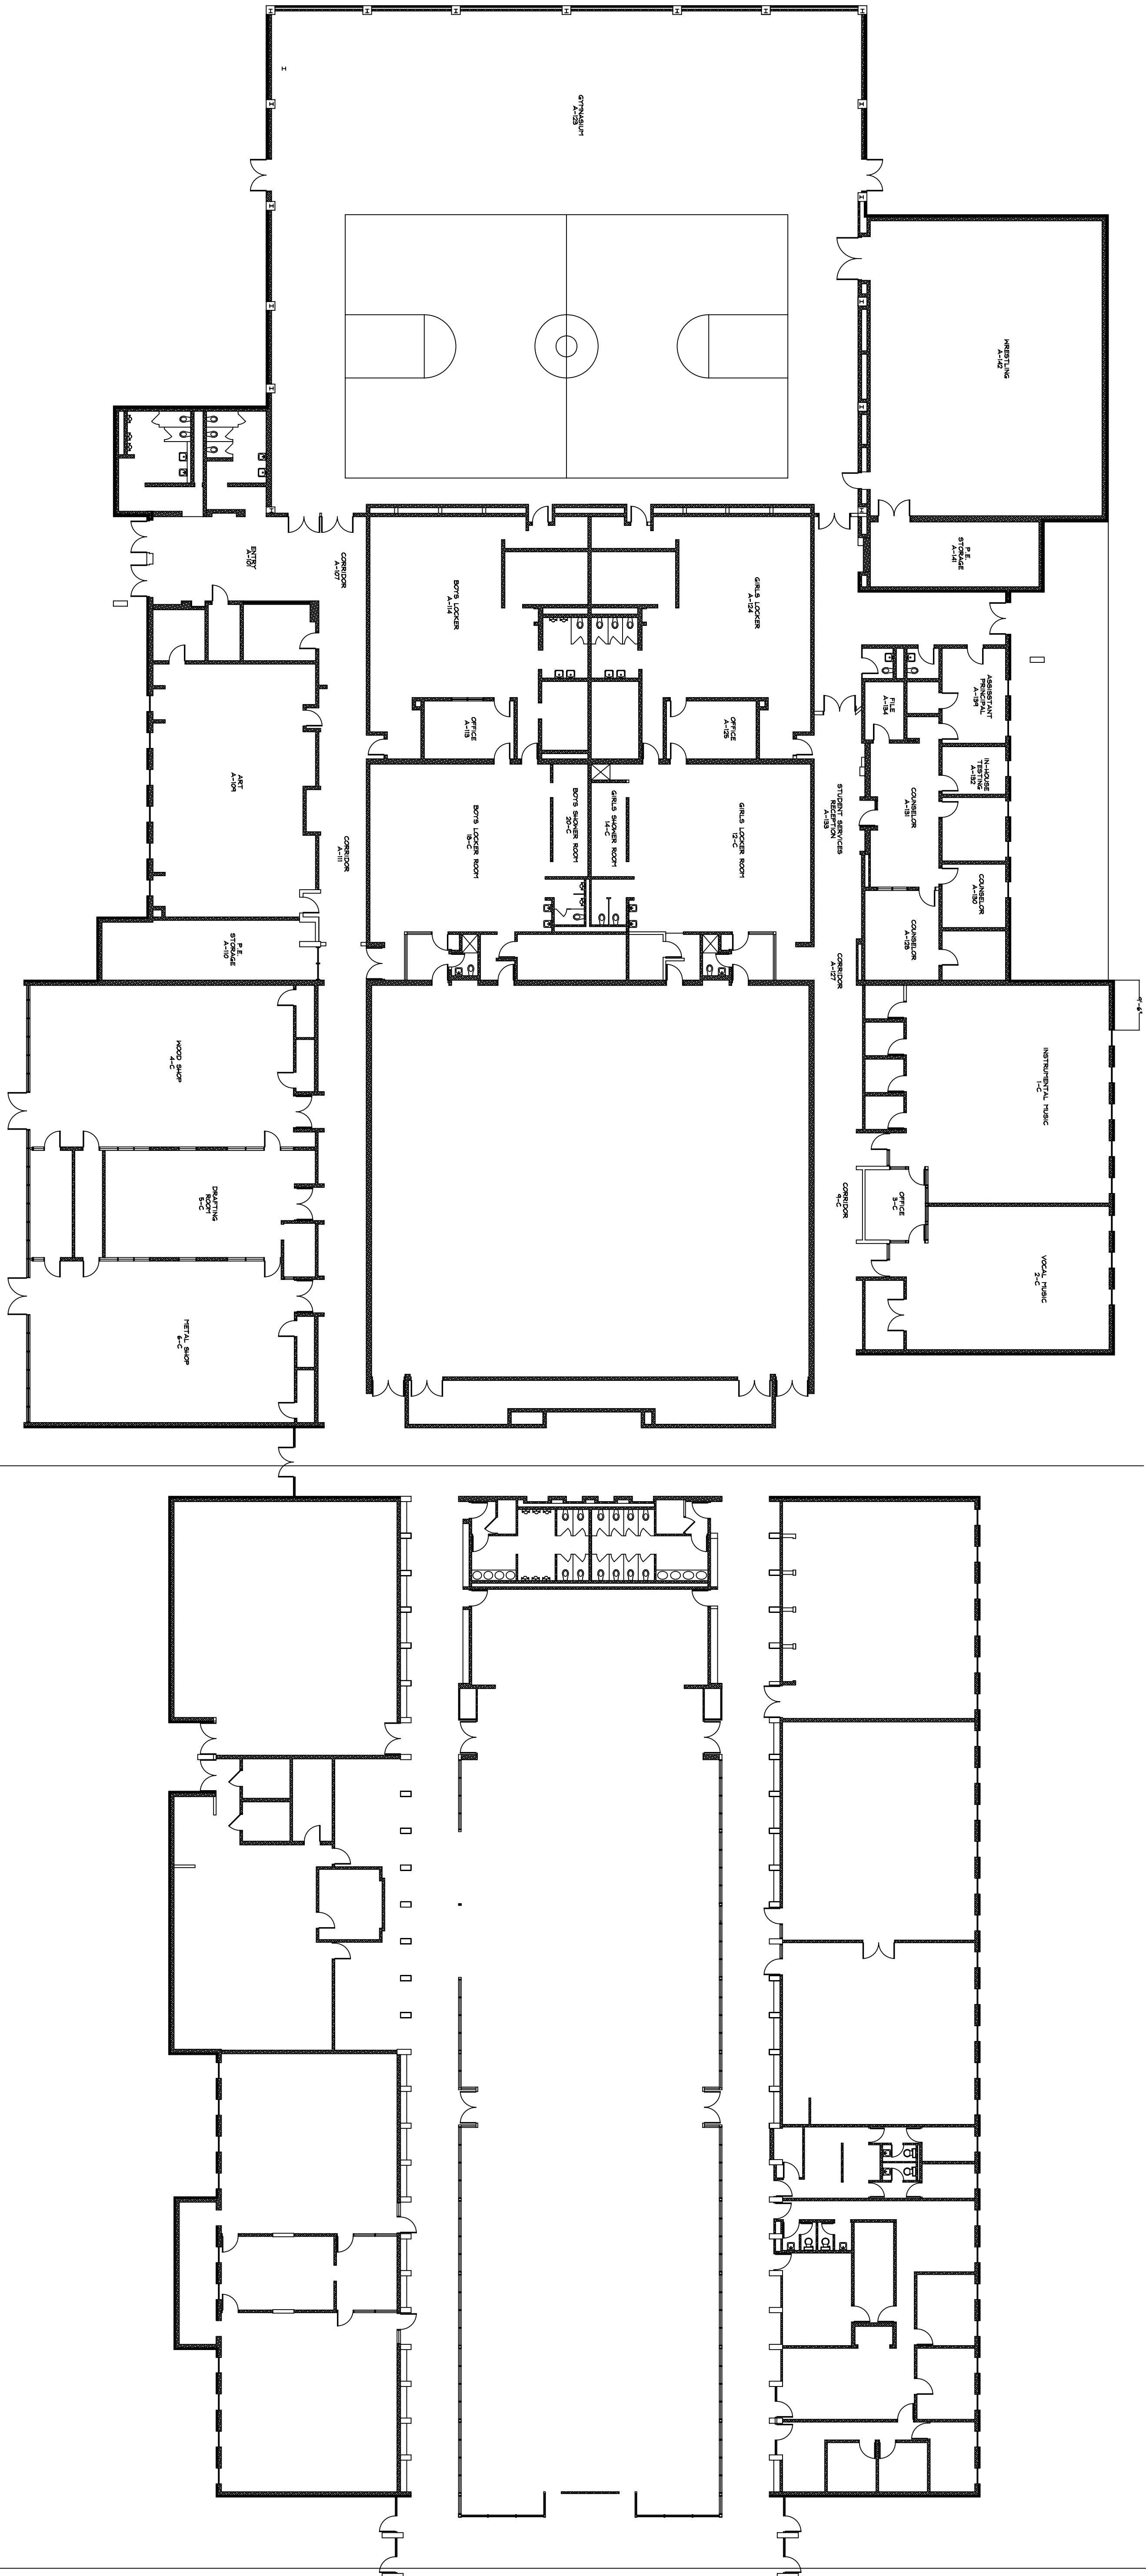

CERTIFICATION:

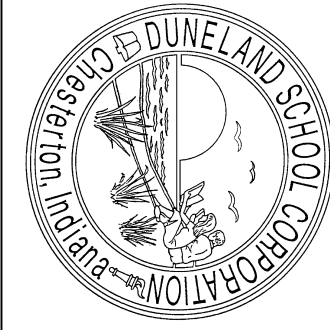

DUNELAND
SCHOOL
CORPORATION
601 W. MORGAN AVE.
CHESTERTON, IN 46304
219.983.3600
WWW.DUNELAND12.K.IN.US

SUBMITTAL
DOCUMENTS
DATE:

PROJECT
WESTCHESTER INTERMEDIATE
SCHOOL
1050 S. 5TH STREET
CHESTERTON, IN 46304

SHEET TITLE

REVISIONS:

DRAWN BY: SIS
DATE: ##/##/##
JOB NO. 00-0000
CAD FILE: Design

SHEET