




1 HEAD DETAIL
3" = 1'-0"

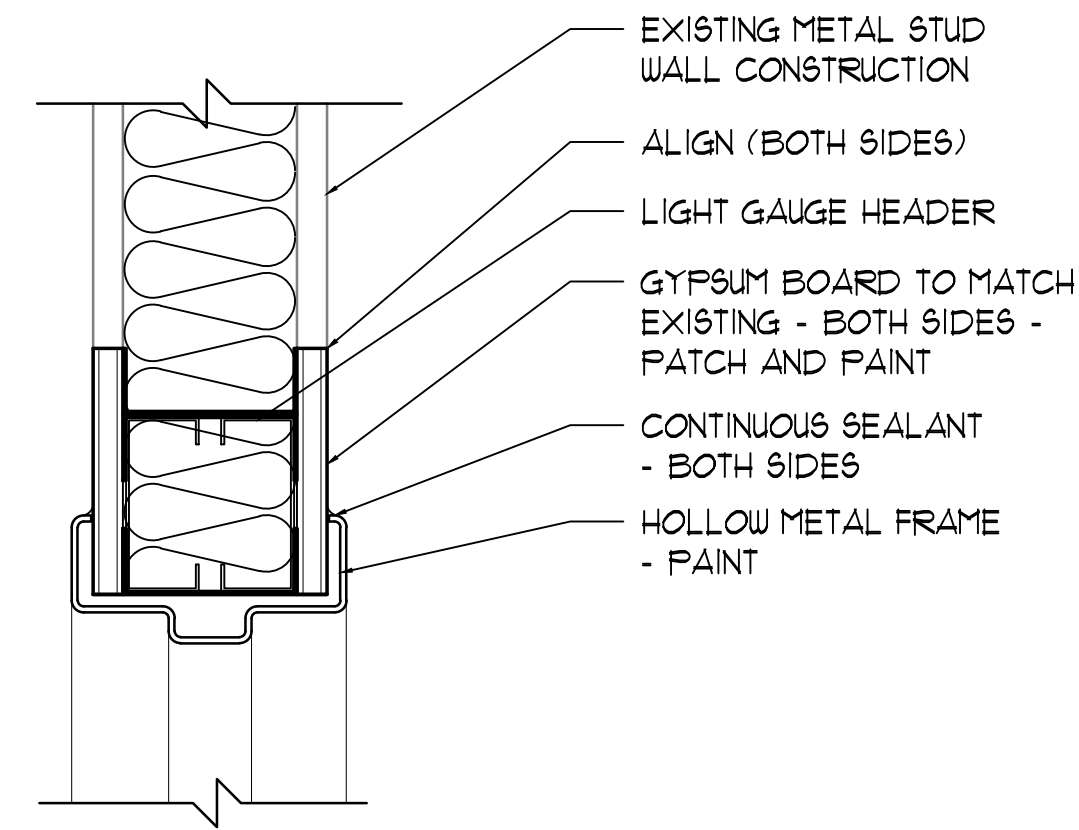


2 HEAD DETAIL
3" = 1'-0"

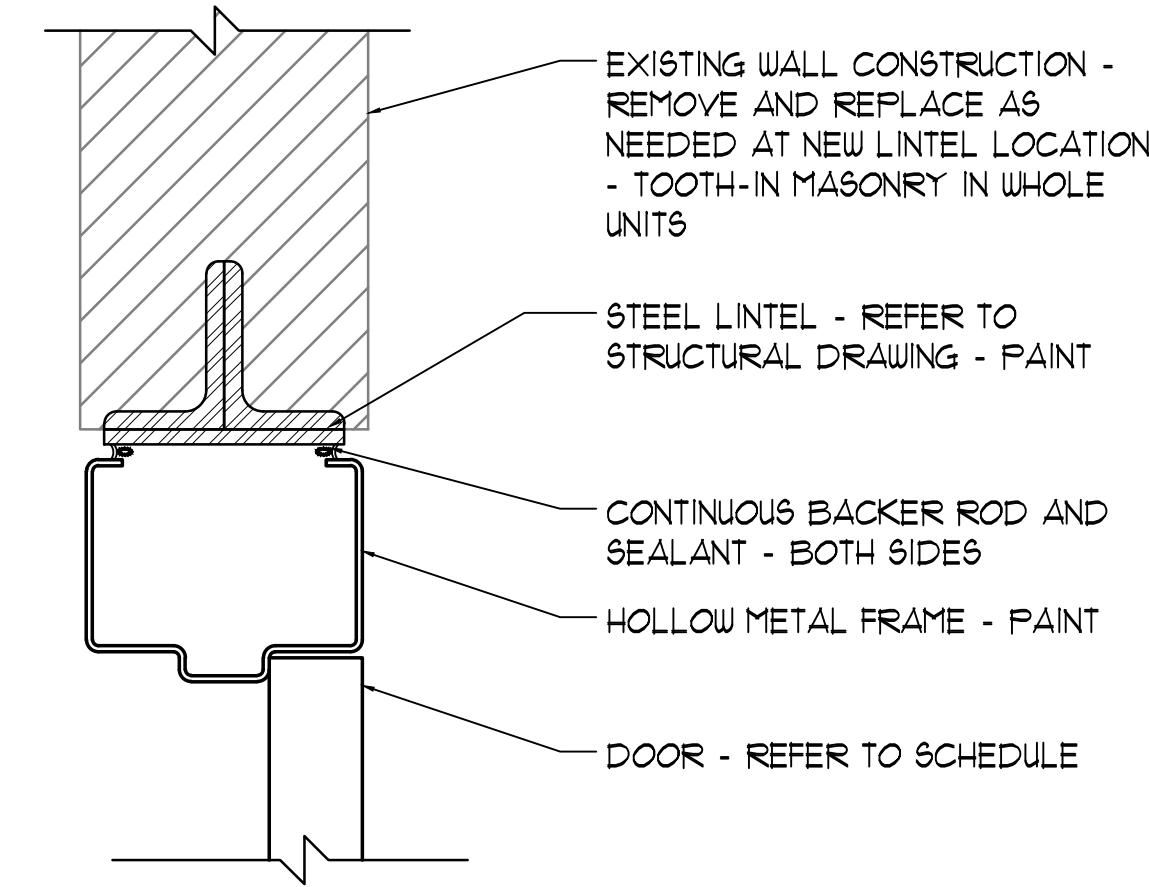


3 HEAD DETAIL
3" = 1'-0"

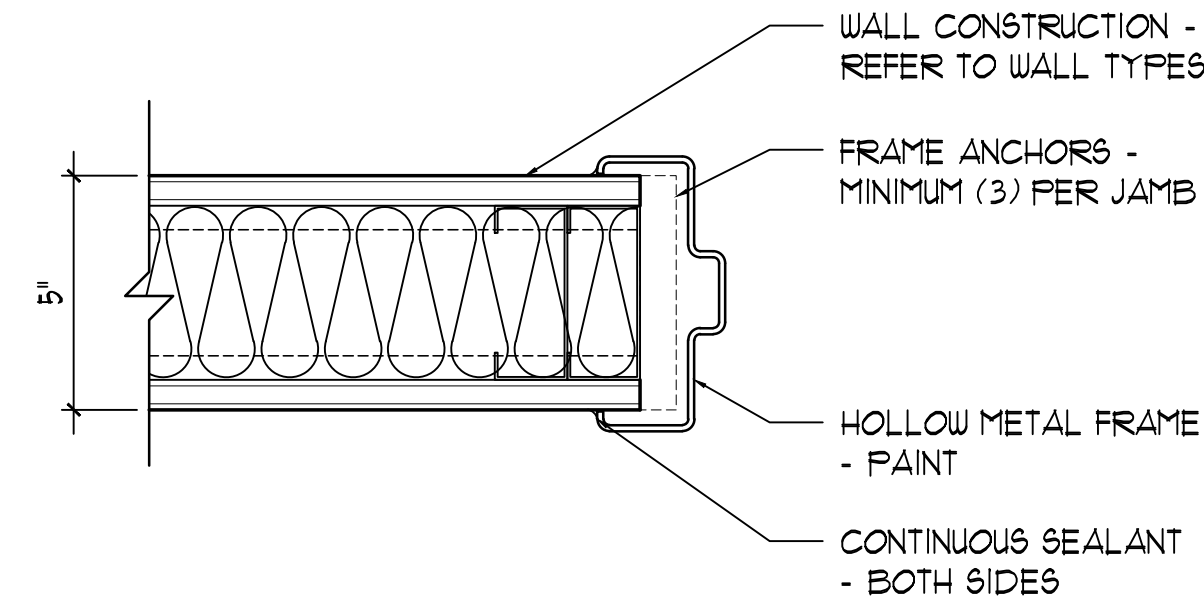


4 JAMB DETAIL
3" = 1'-0"

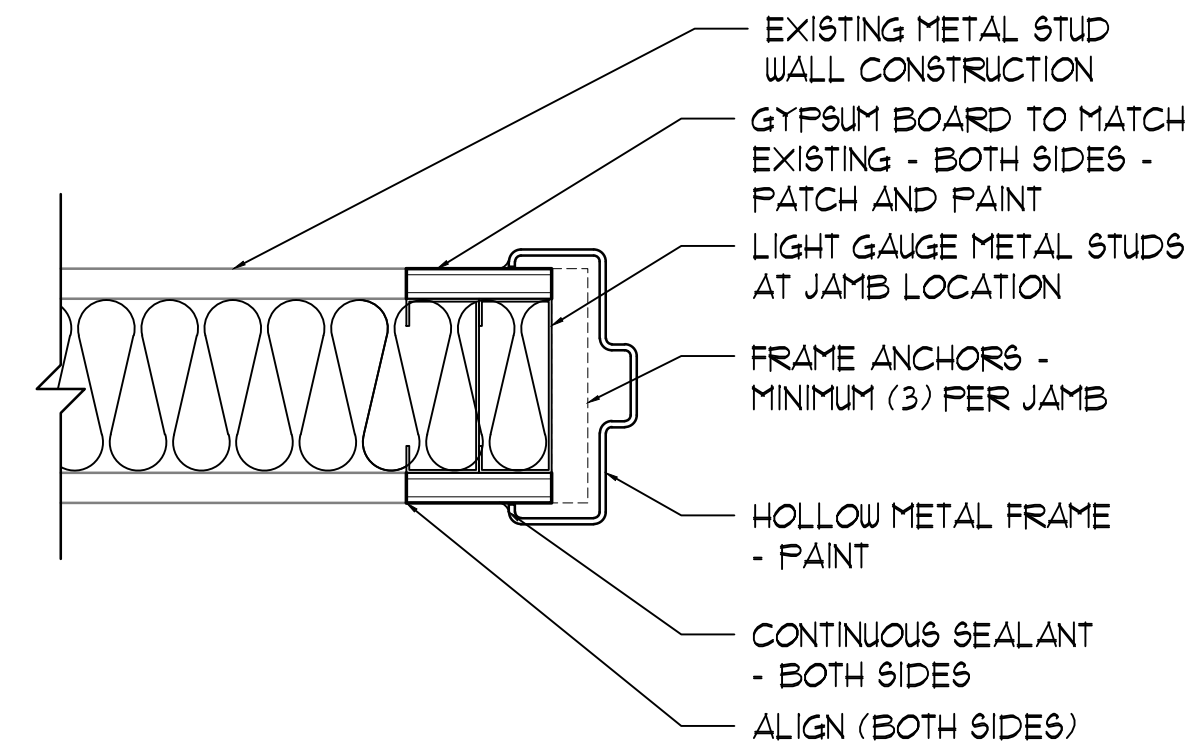


5 JAMB DETAIL
3" = 1'-0"

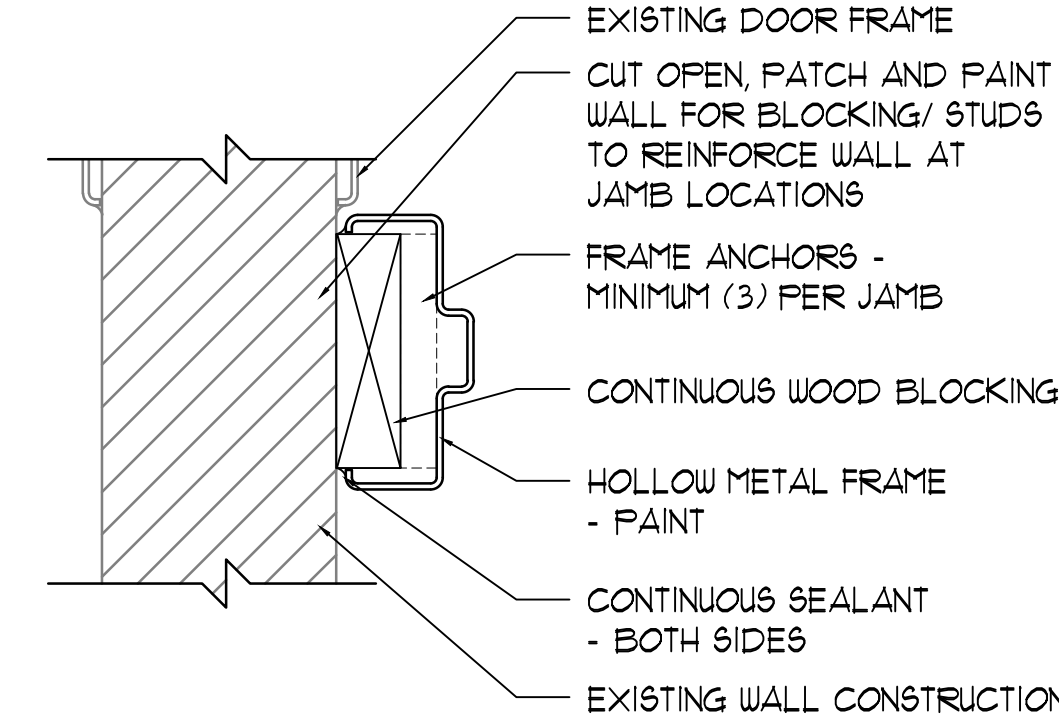


6 JAMB DETAIL
3" = 1'-0"

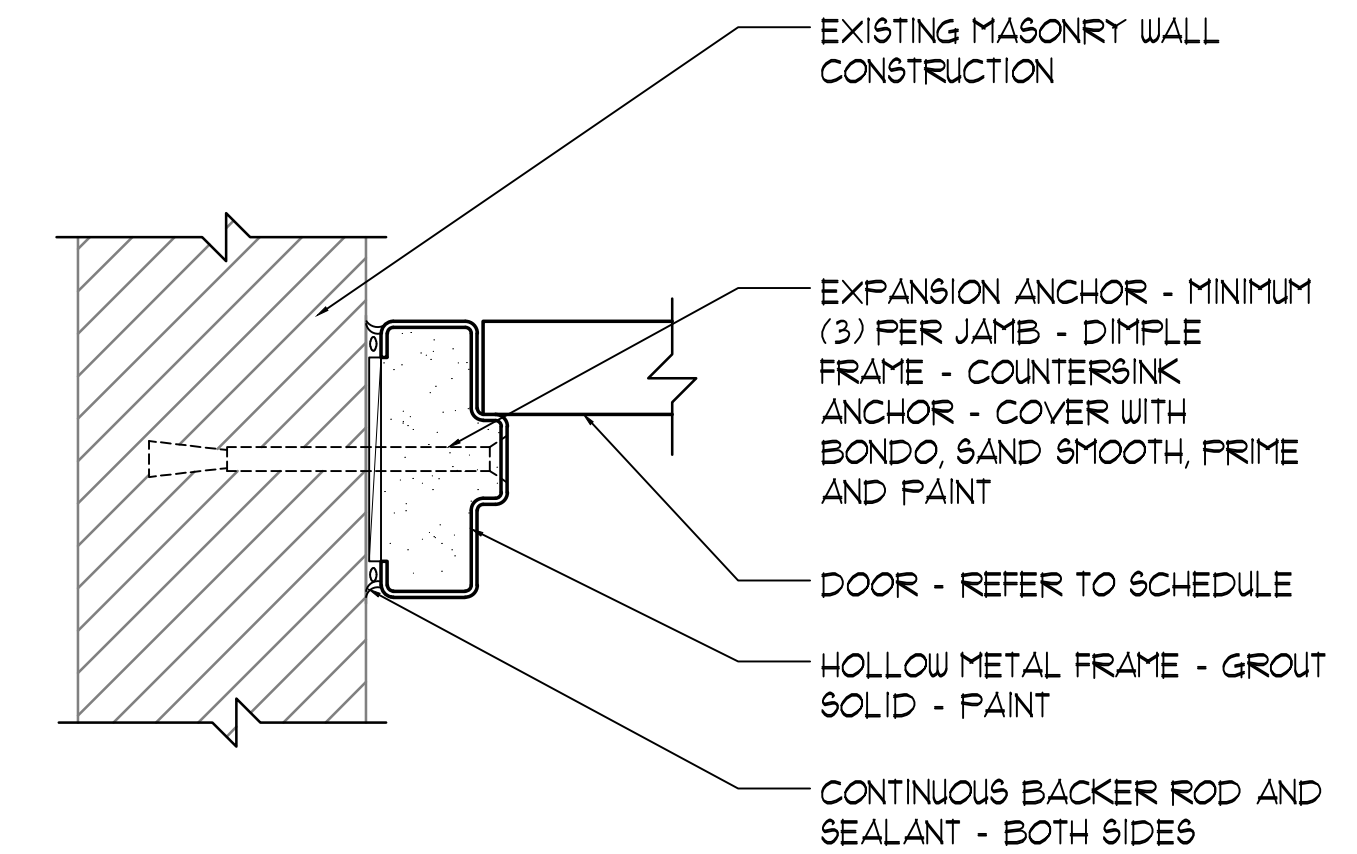


7 JAMB DETAIL
3" = 1'-0"

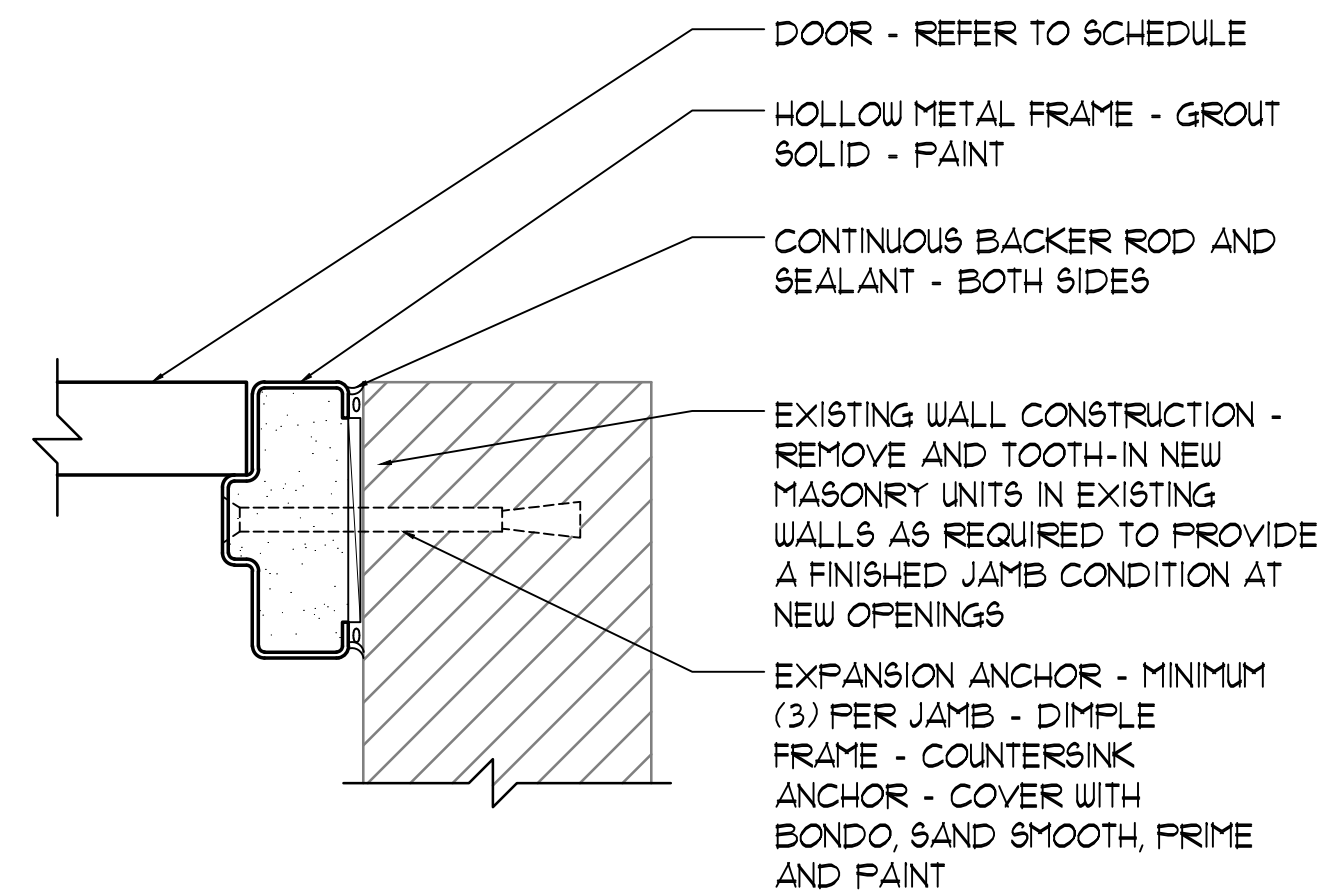


8 JAMB DETAIL
3" = 1'-0"

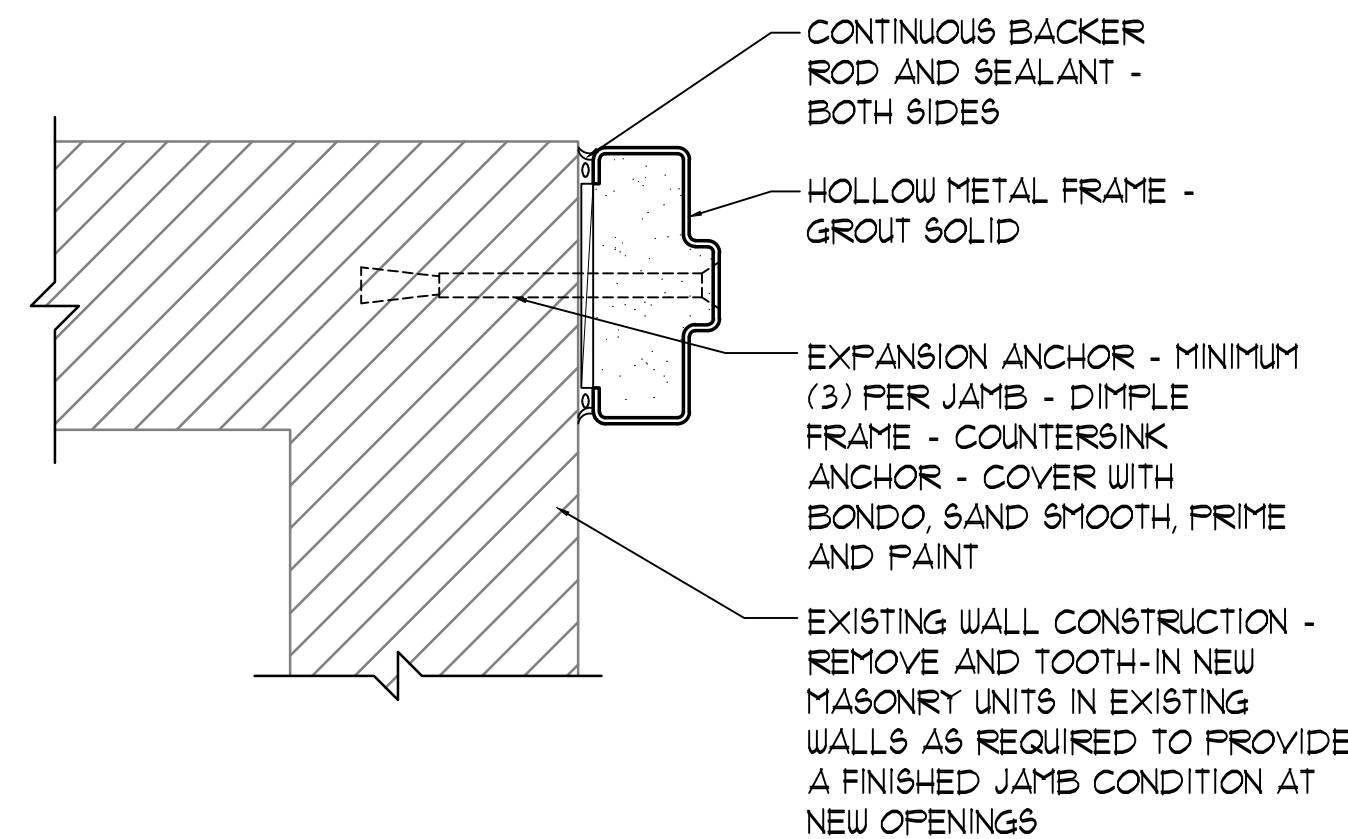

9 JAMB DETAIL
3" = 1'-0"

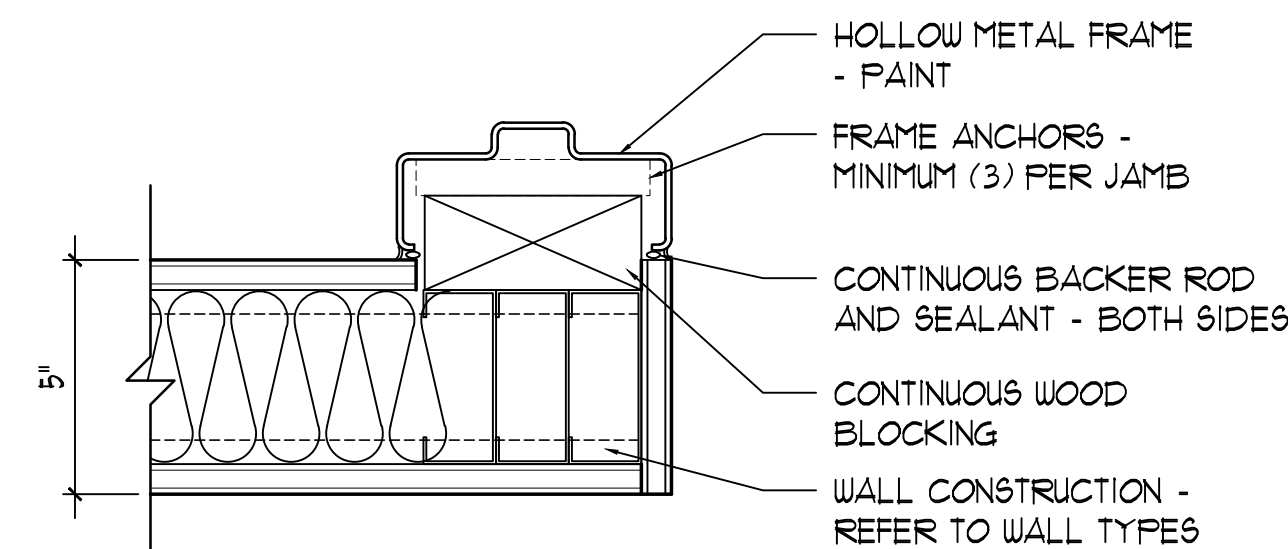

10 JAMB DETAIL
3" = 1'-0"

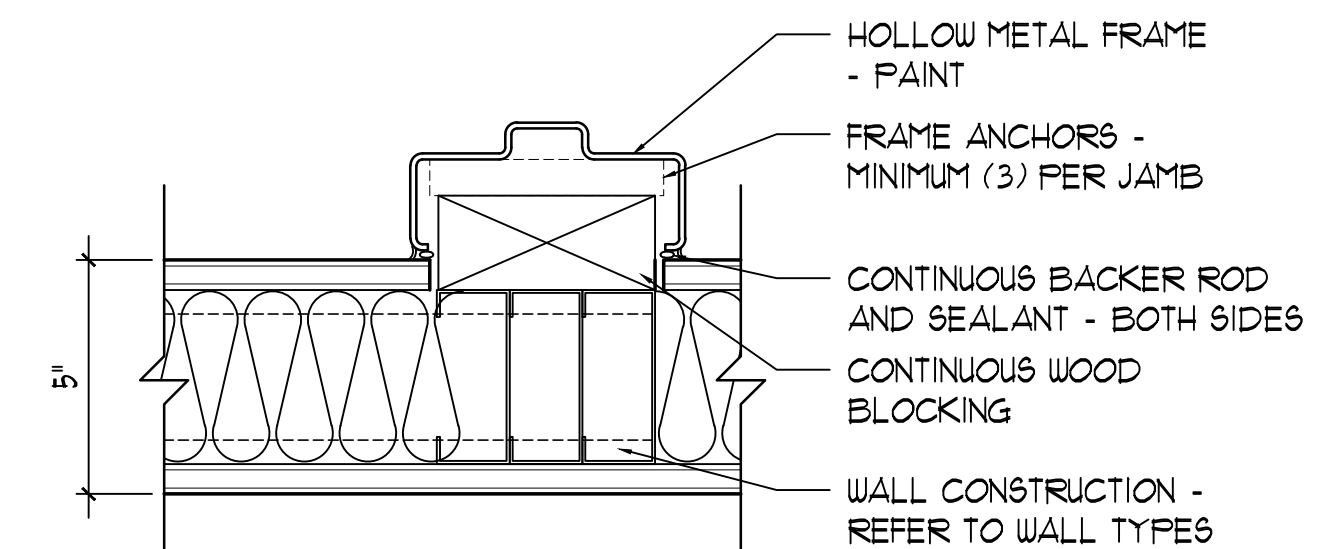

11 JAMB DETAIL
3" = 1'-0"