


1 PARTIAL BUILDING SECTION  
1/4" = 1'-0"

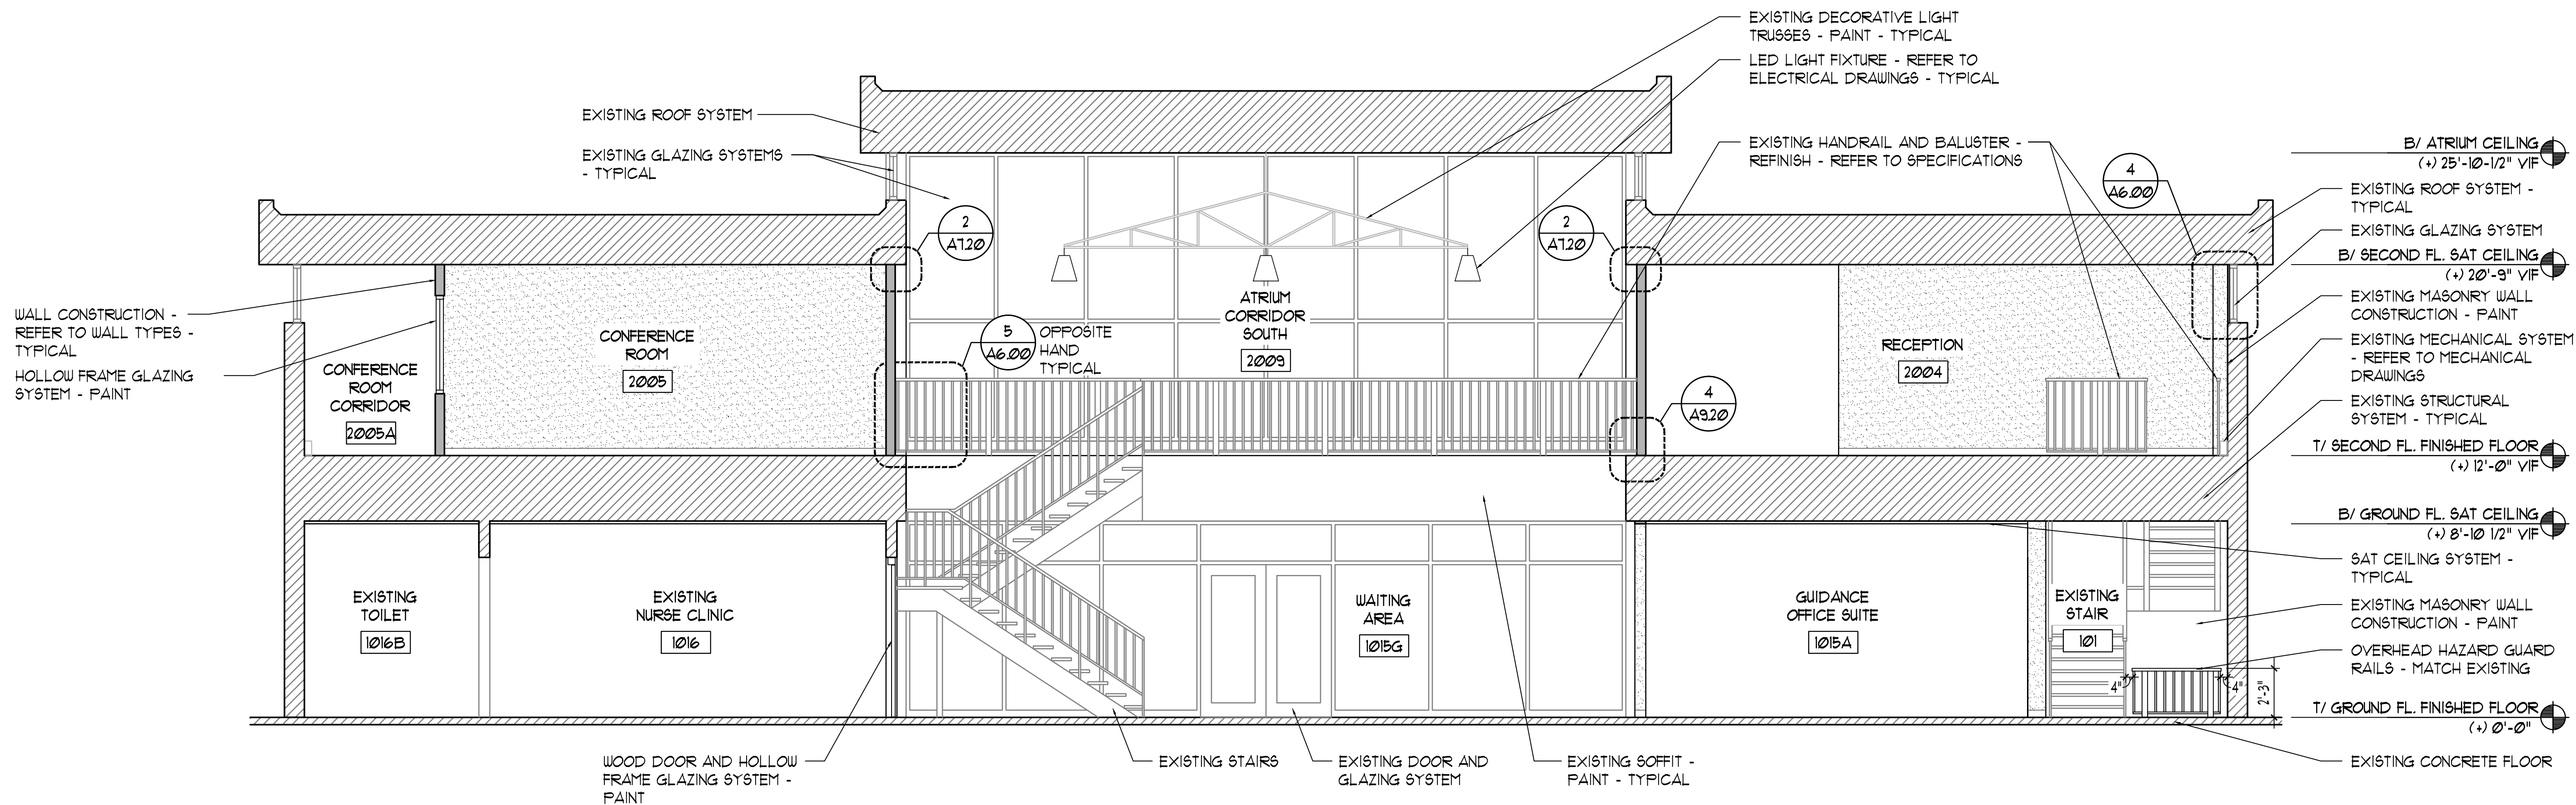

2 BUILDING SECTION  
1/4" = 1'-0"