



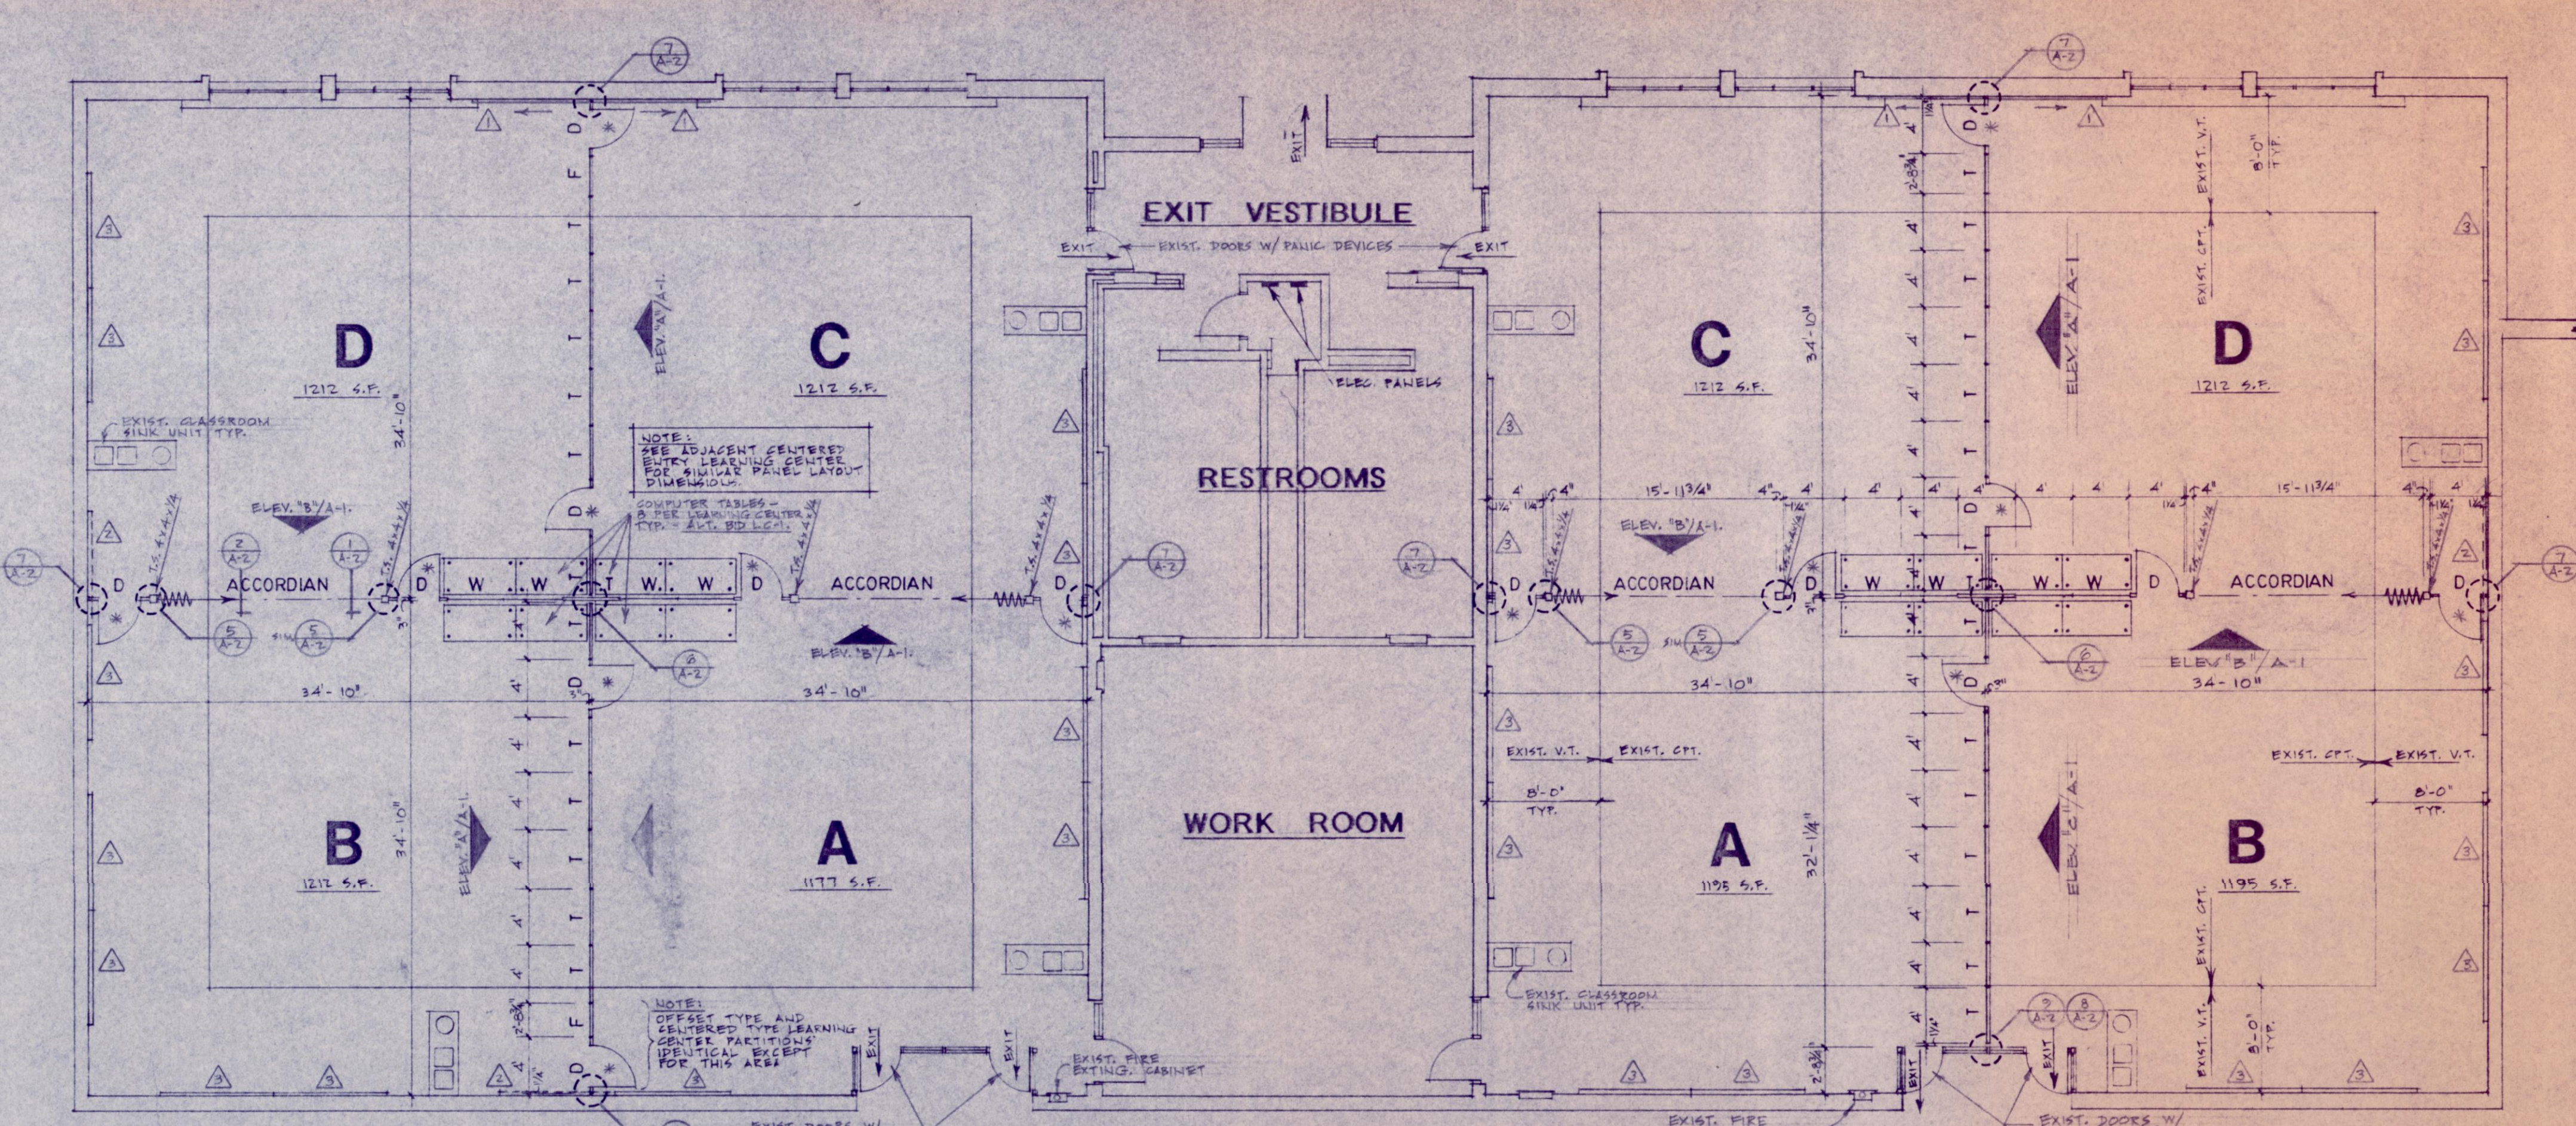


TYP. LEARNING CENTER PLAN
 (W/ CENTERED ENTRY; TYP. OF 2 SIMILAR)
 1/8" = 1'-0"

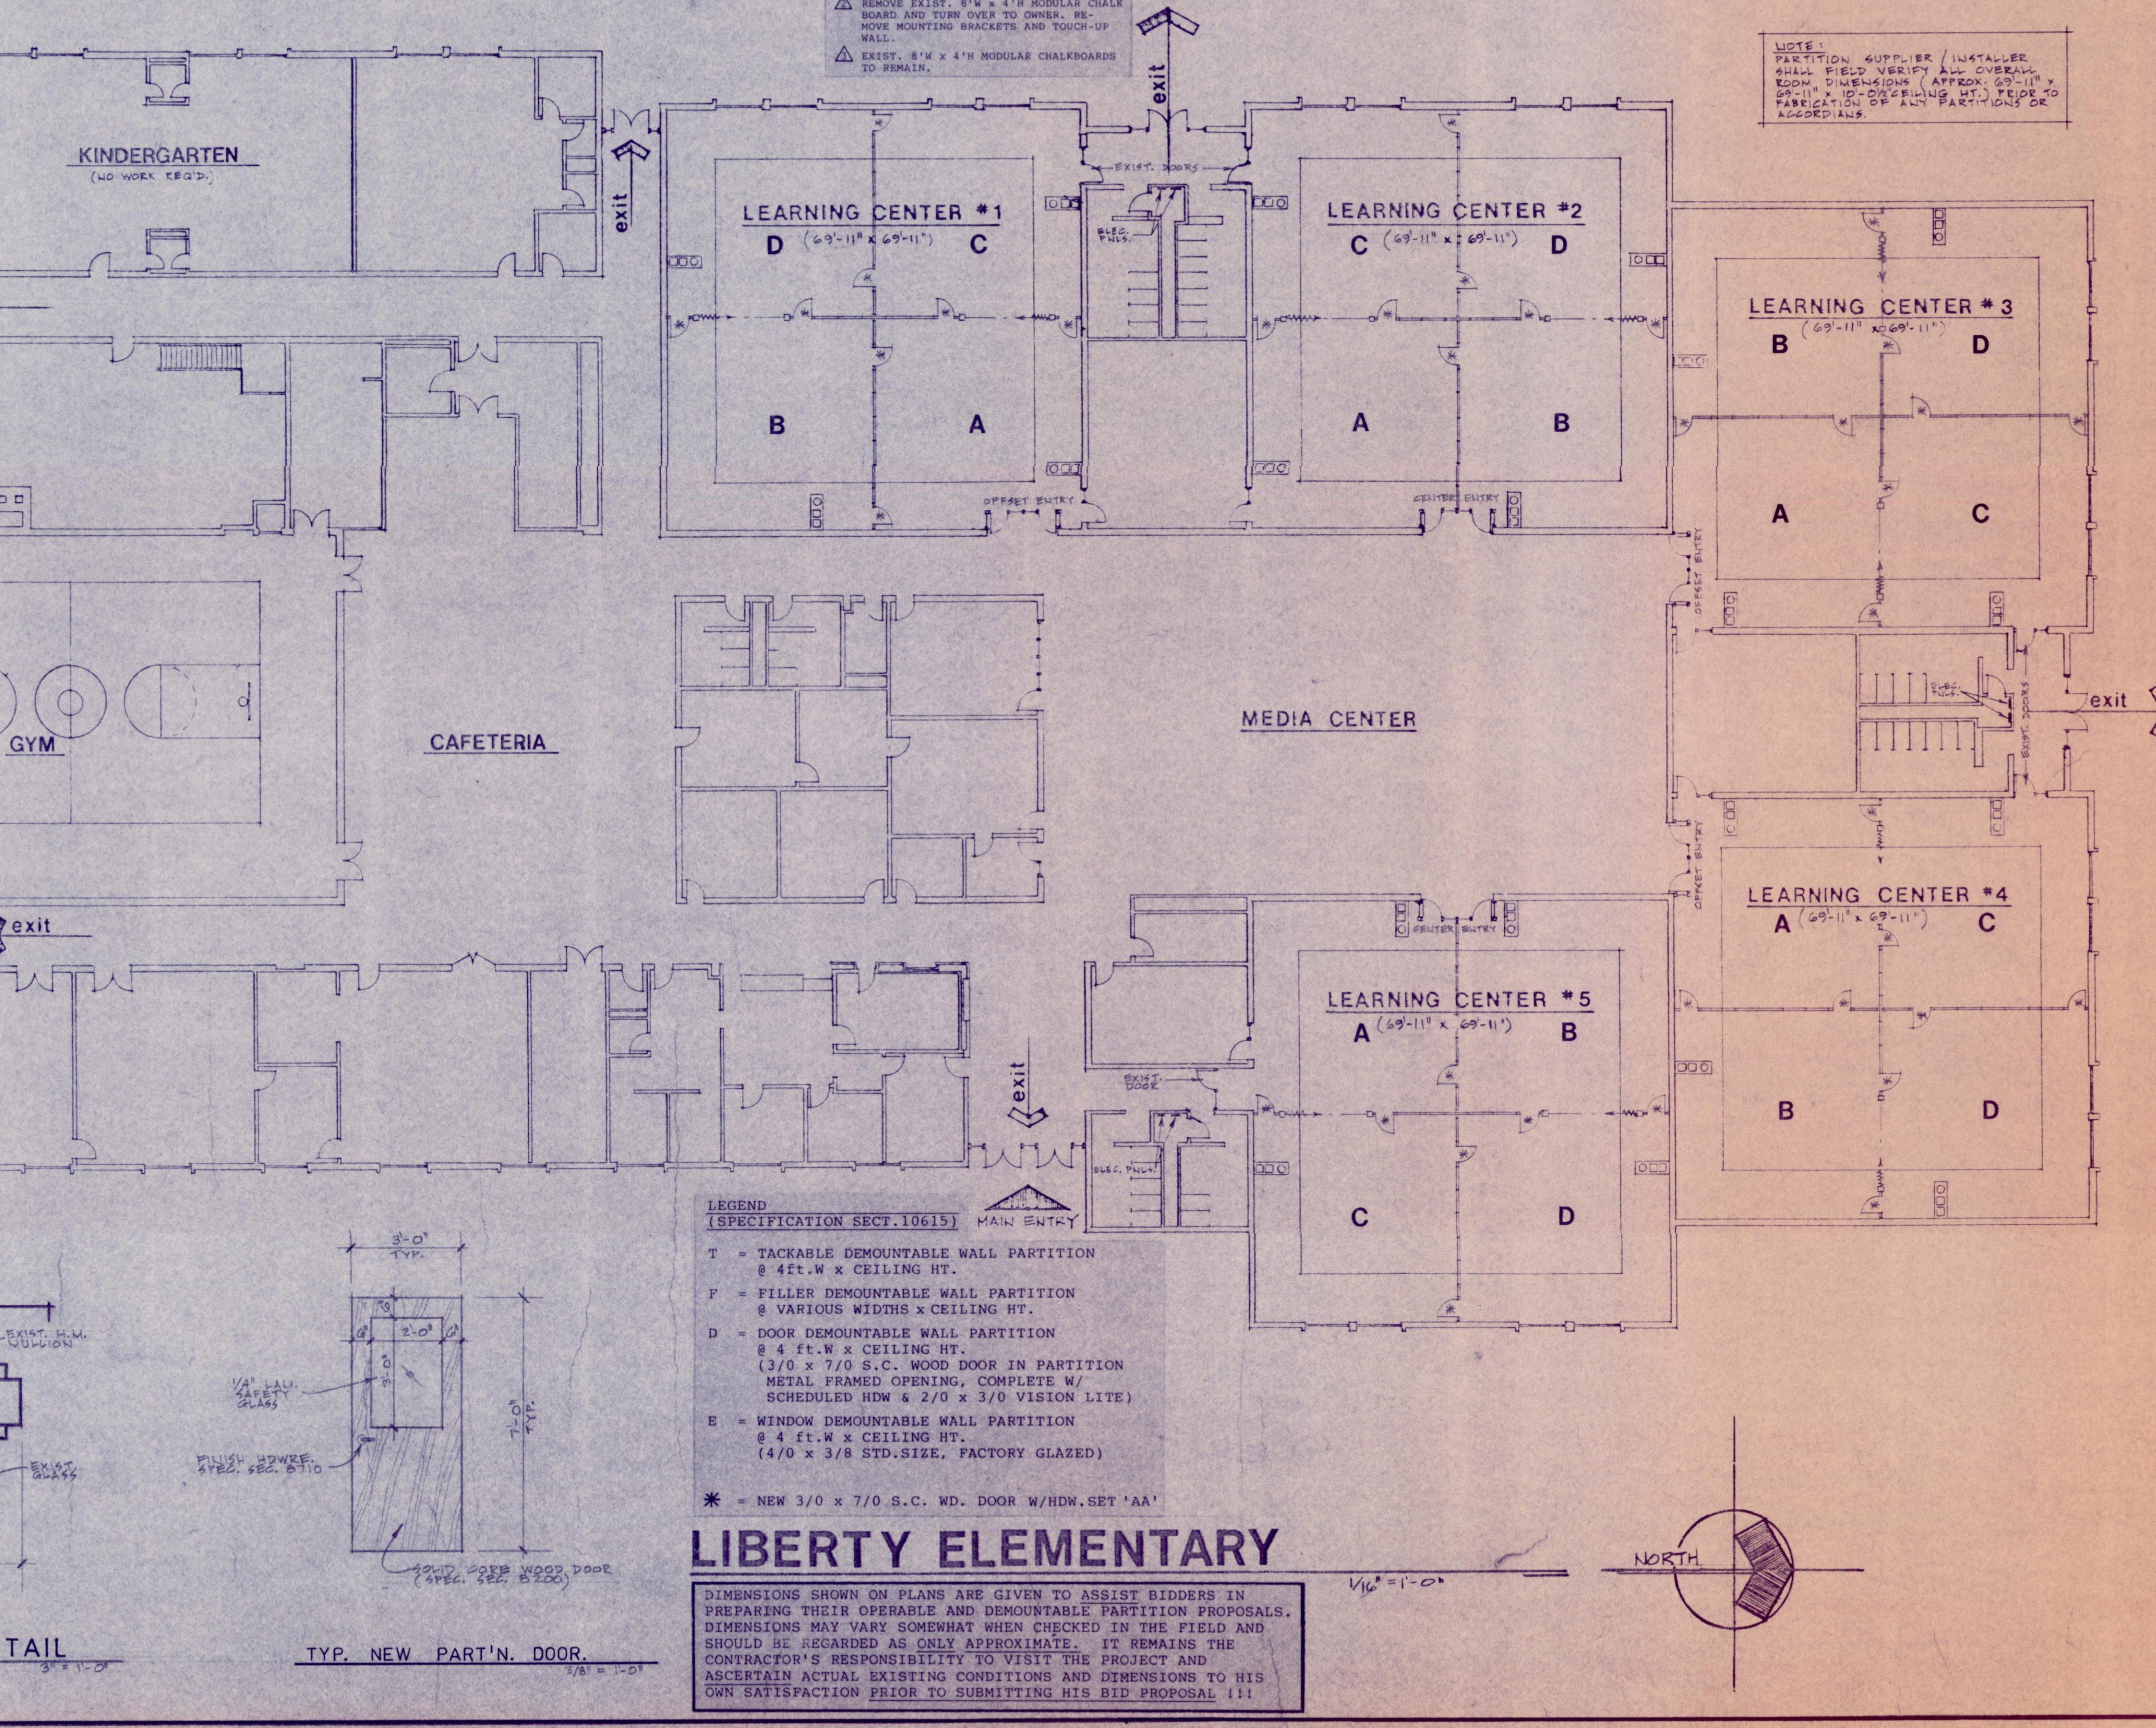


LEGEND
 (SPECIFICATION SECT. 10615)
 T = TACKLE DEMOUNTABLE WALL PARTITION @ 4 FT. W x CEILING HT.
 F = FILLER DEMOUNTABLE WALL PARTITION @ VARIOUS WIDTHS x CEILING HT.
 D = DOOR DEMOUNTABLE WALL PARTITION @ 4 FT. W x CEILING HT. (3/0 x 7/0 S.C. WOOD DOOR IN PARTITION METAL FRAMED OPENING, COMPLETE W/ SCHEDULED HDW & 2/0 x 3/0 VISION LITE)
 E = WINDOW DEMOUNTABLE WALL PARTITION @ 4 FT. W x CEILING HT. (4/0 x 3/8 STD. SIZE, FACTORY GLAZED)
 * = NEW 3/0 x 7/0 S.C. WD. DOOR W/ HDW. SET 'AA'


LIBERTY ELEMENTARY
 DIMENSIONS SHOWN ON PLANS ARE GIVEN TO ASSIST BIDDERS IN PREPARING THEIR OPERABLE AND DEMOUNTABLE PARTITION PROPOSALS. DIMENSIONS MAY VARY SOMEWHAT WHEN CHECKED IN THE FIELD AND SHOULD BE REGARDED AS ONLY APPROXIMATE. IT REMAINS THE CONTRACTOR'S RESPONSIBILITY TO VISIT THE PROJECT AND ASCERTAIN ACTUAL EXISTING CONDITIONS AND DIMENSIONS TO HIS OWN SATISFACTION PRIOR TO SUBMITTING HIS BID PROPOSAL !!!

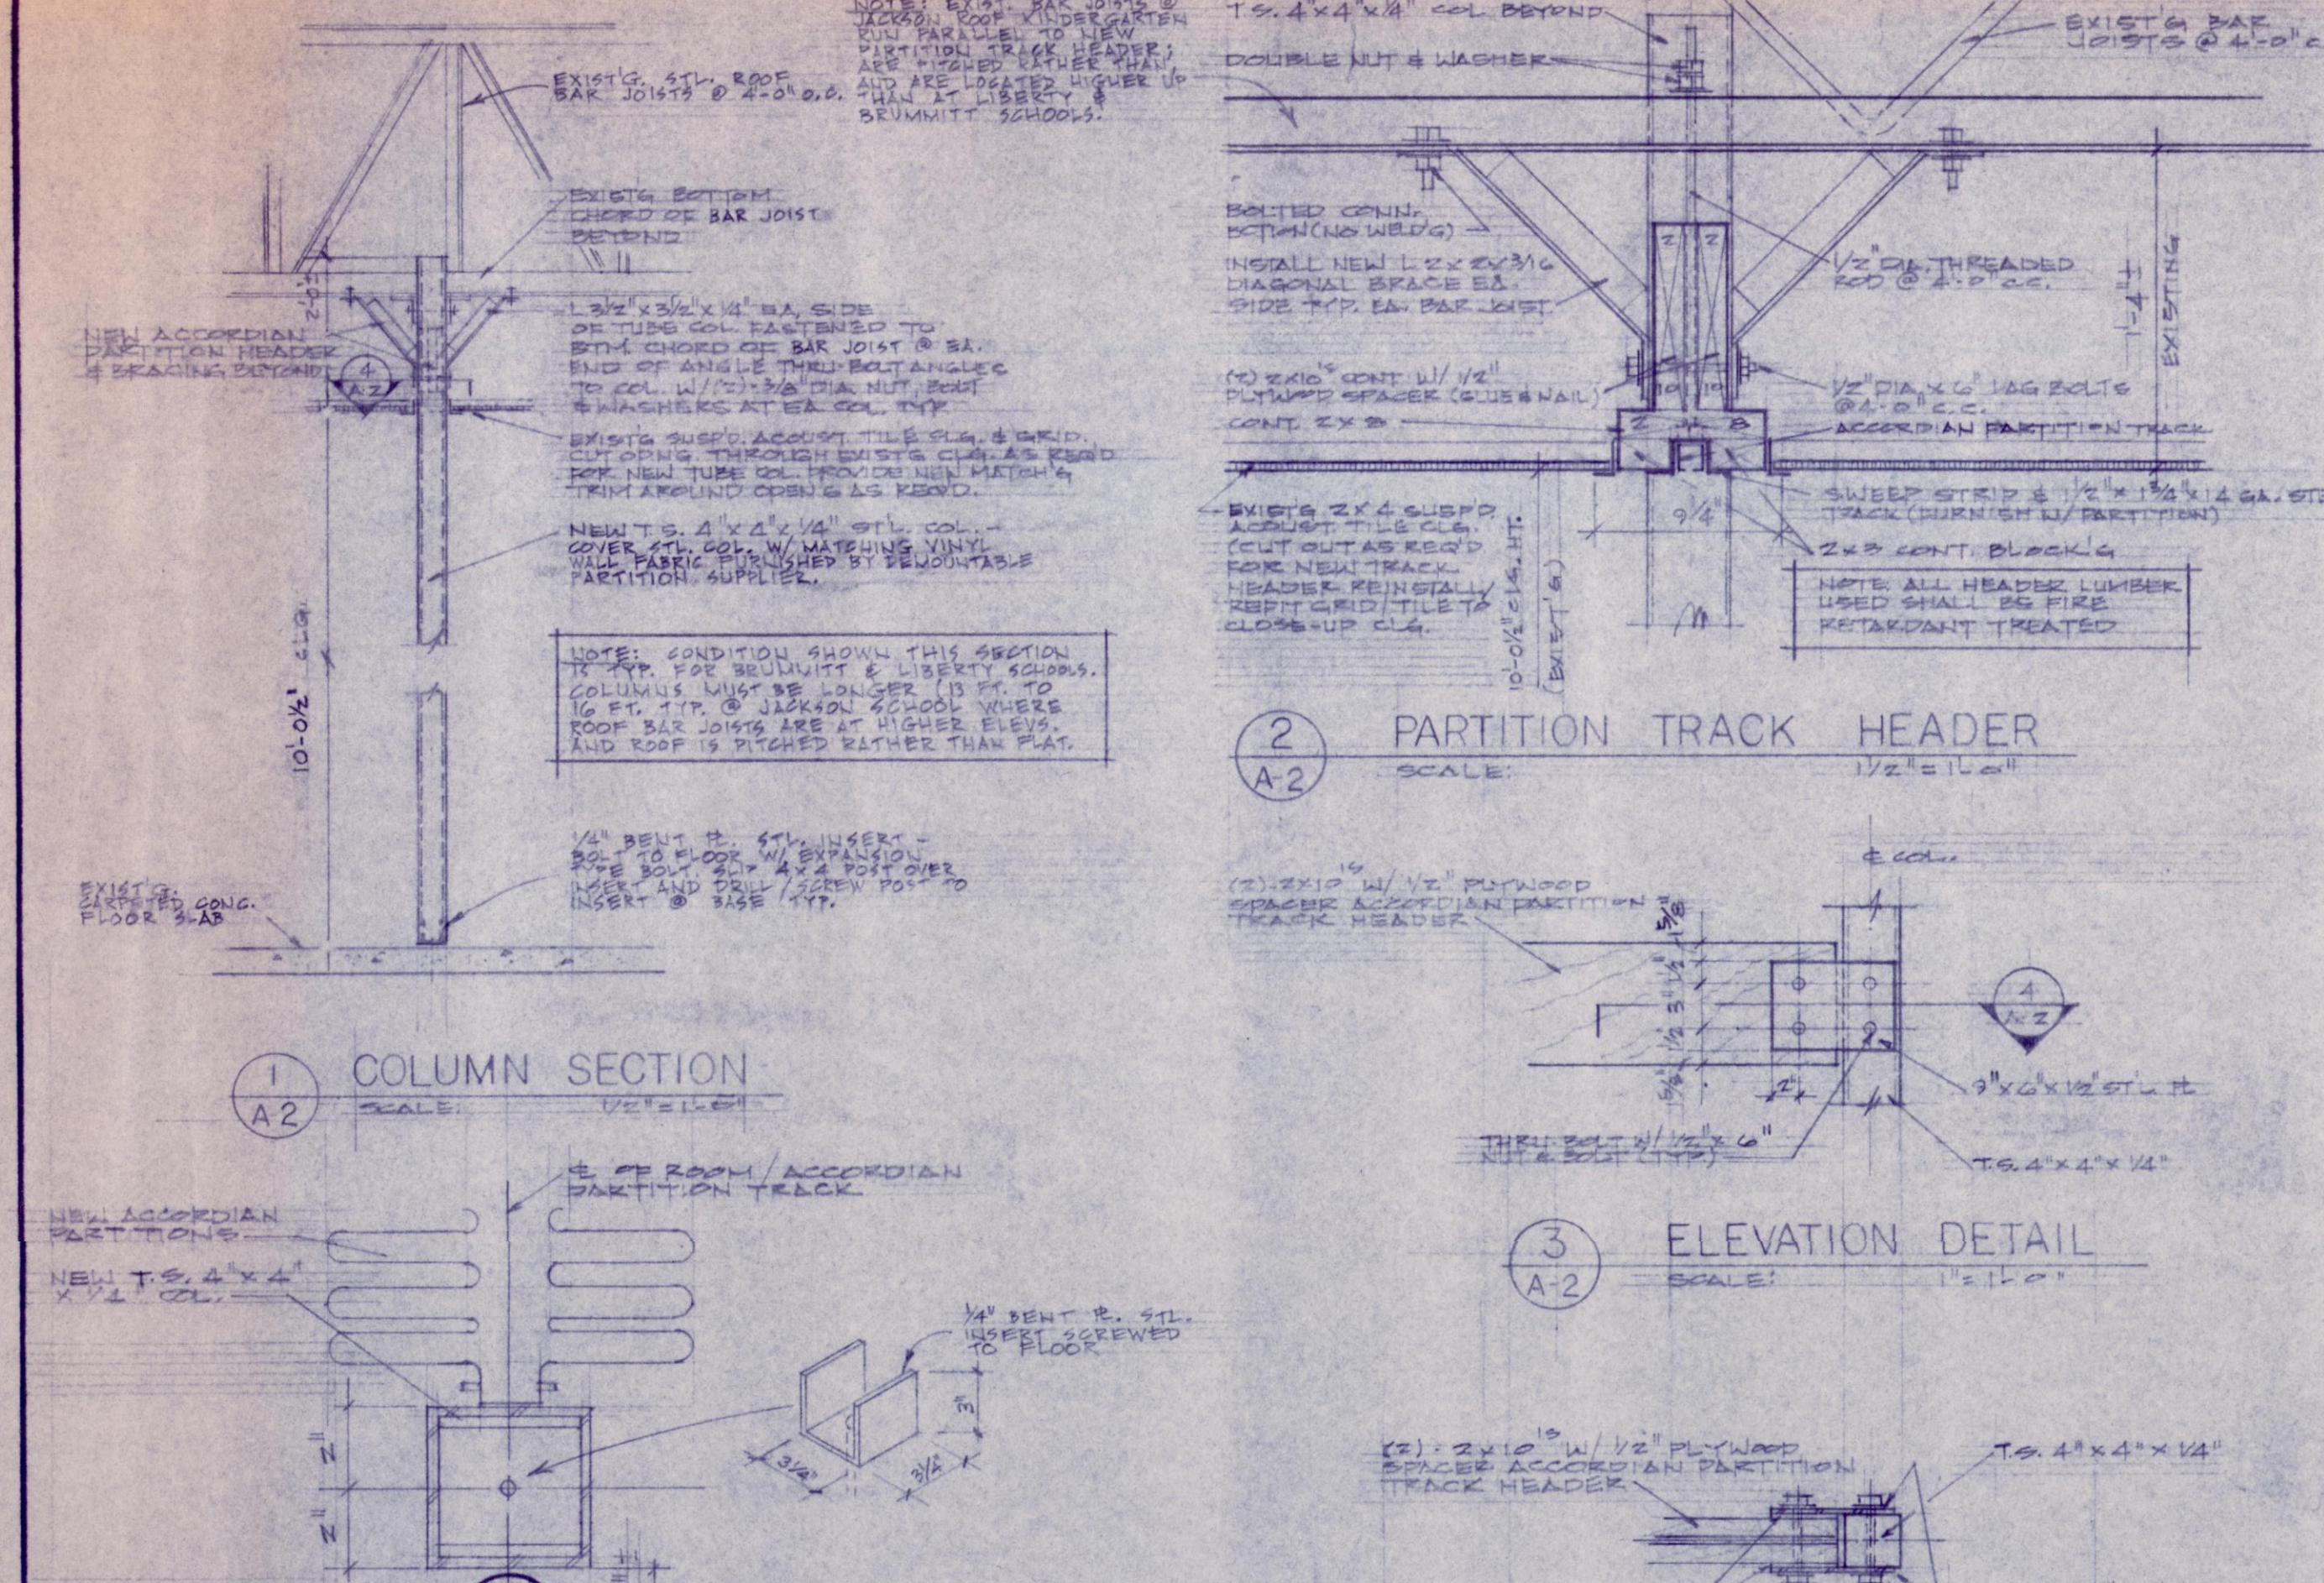


1 COLUMN SECTION
 SCALE: 1/2" = 1'-0"

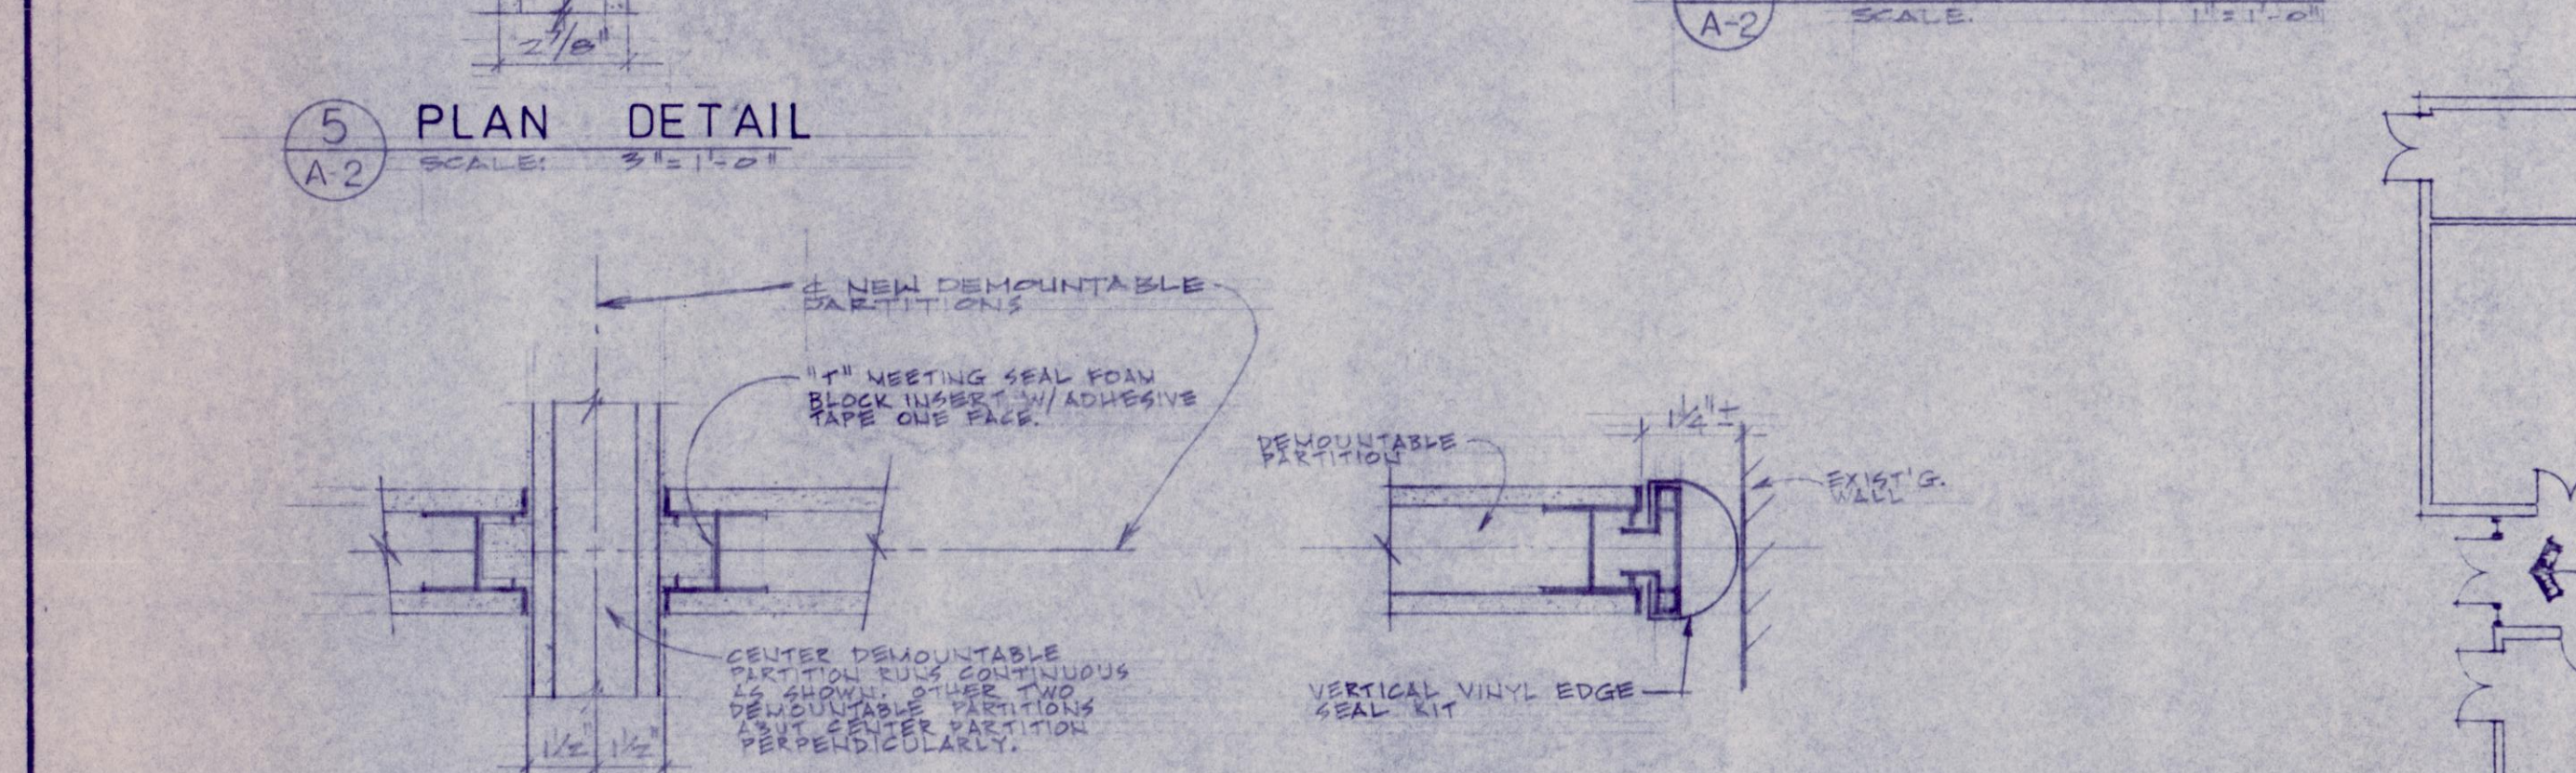



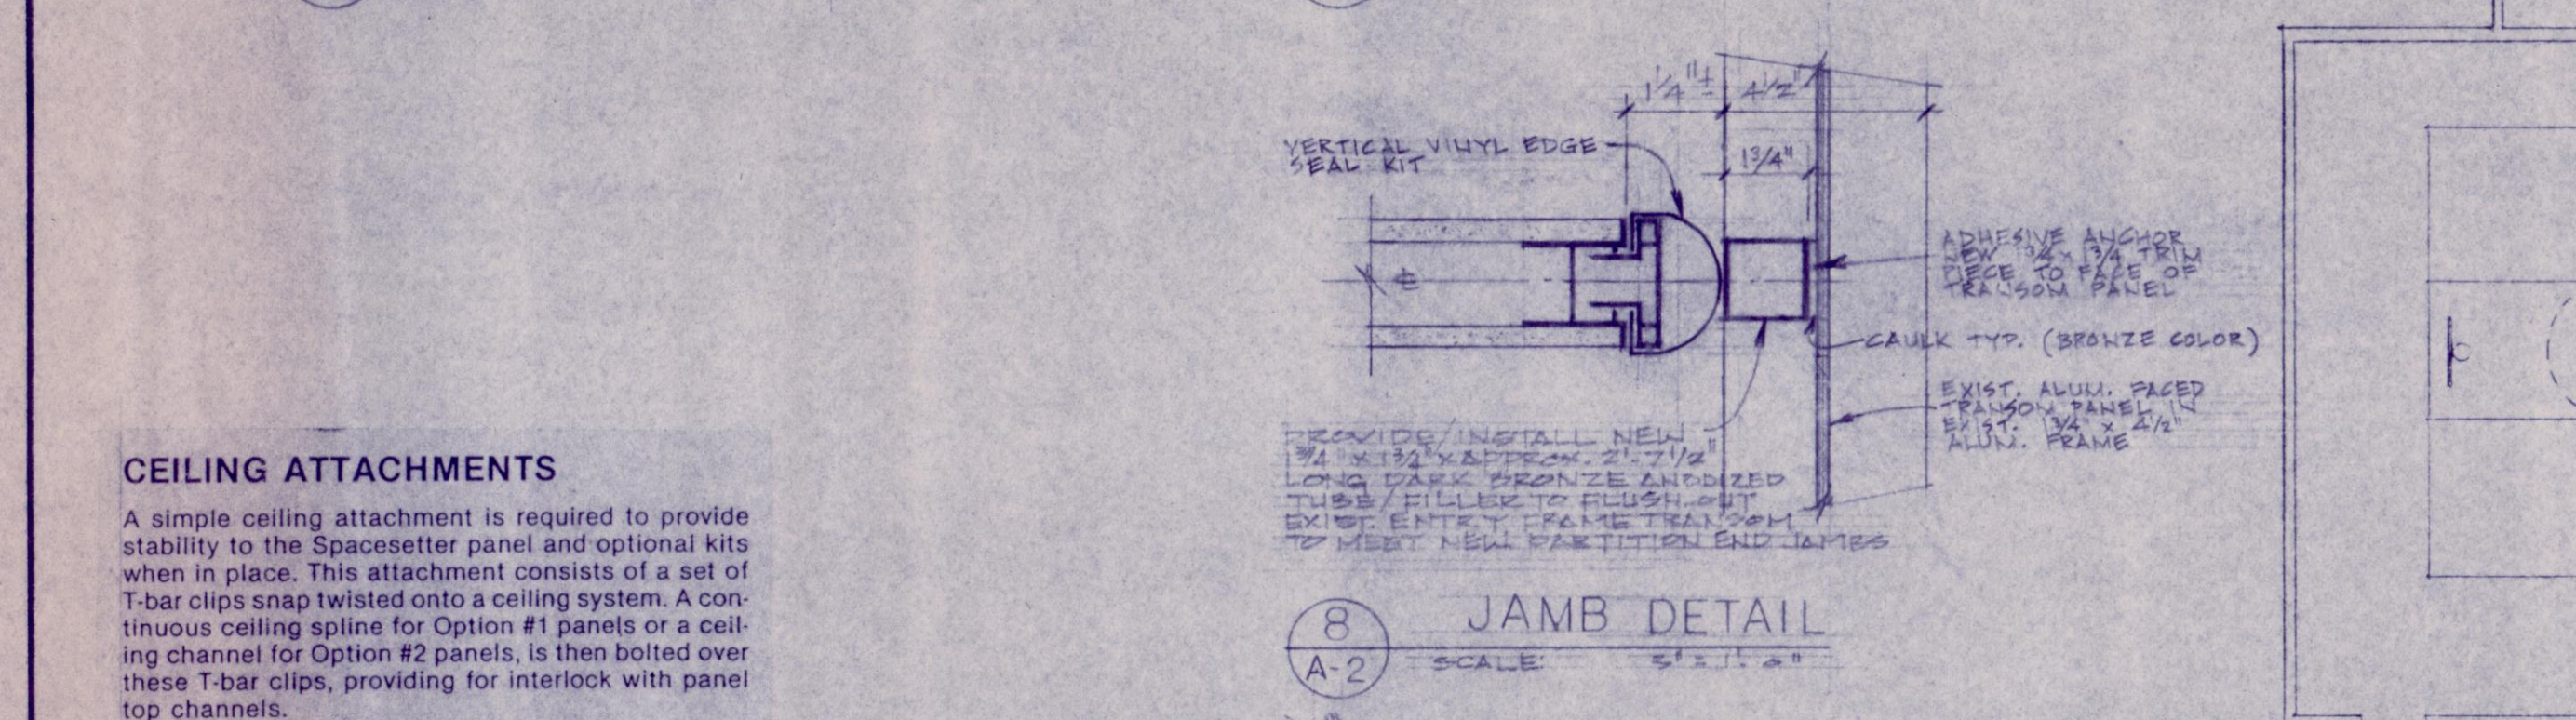


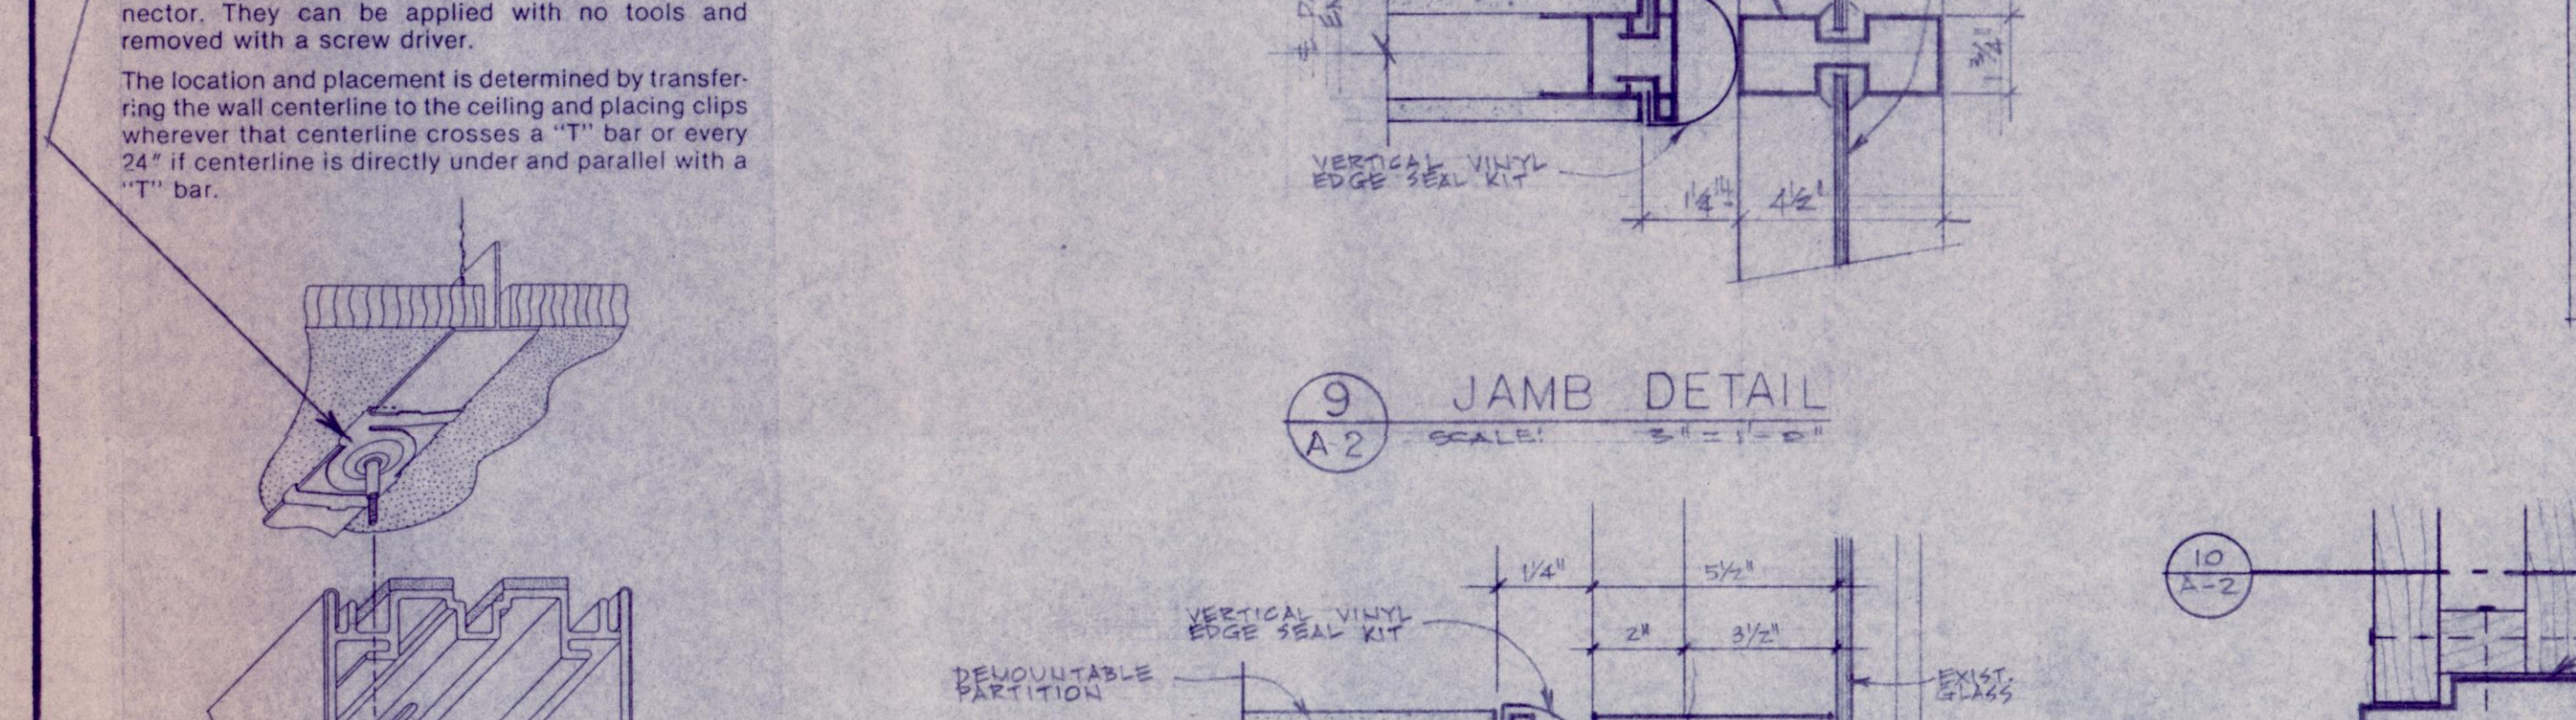


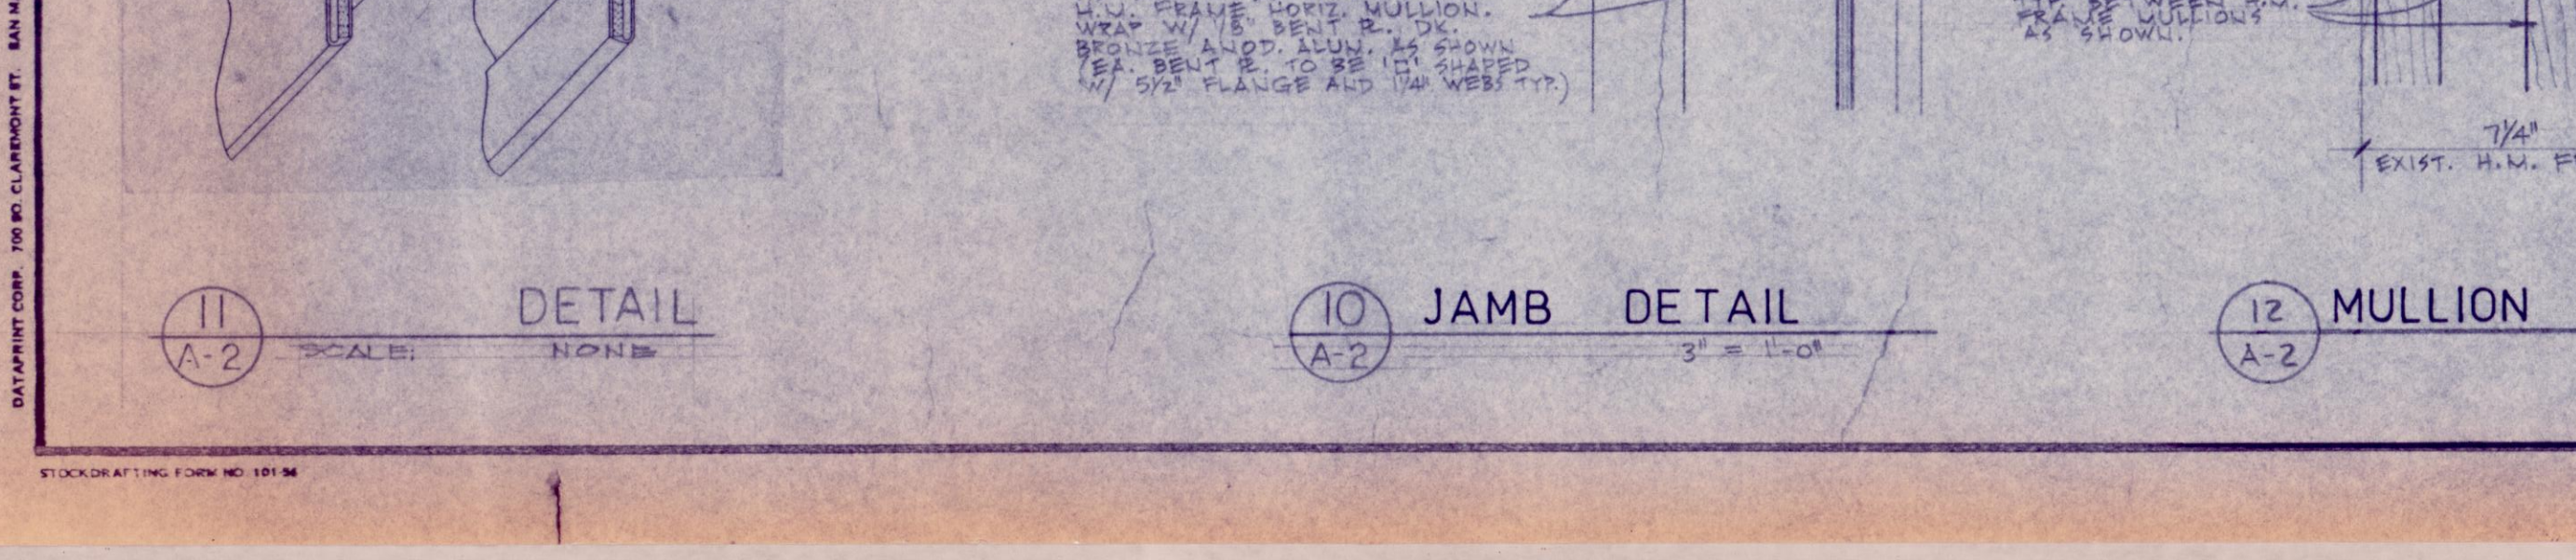











