



M/E DESIGN SERVICES
(219) 255-1914

REVISIONS BY

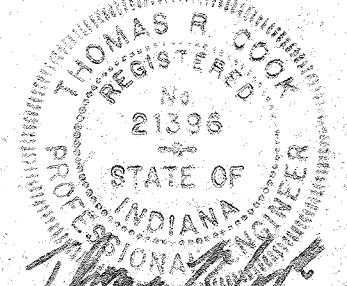

WATER SUPPLY DIAGRAM NO. 2
NOT TO SCALE

WATER SUPPLY DIAGRAM NO. 1
NOT TO SCALE

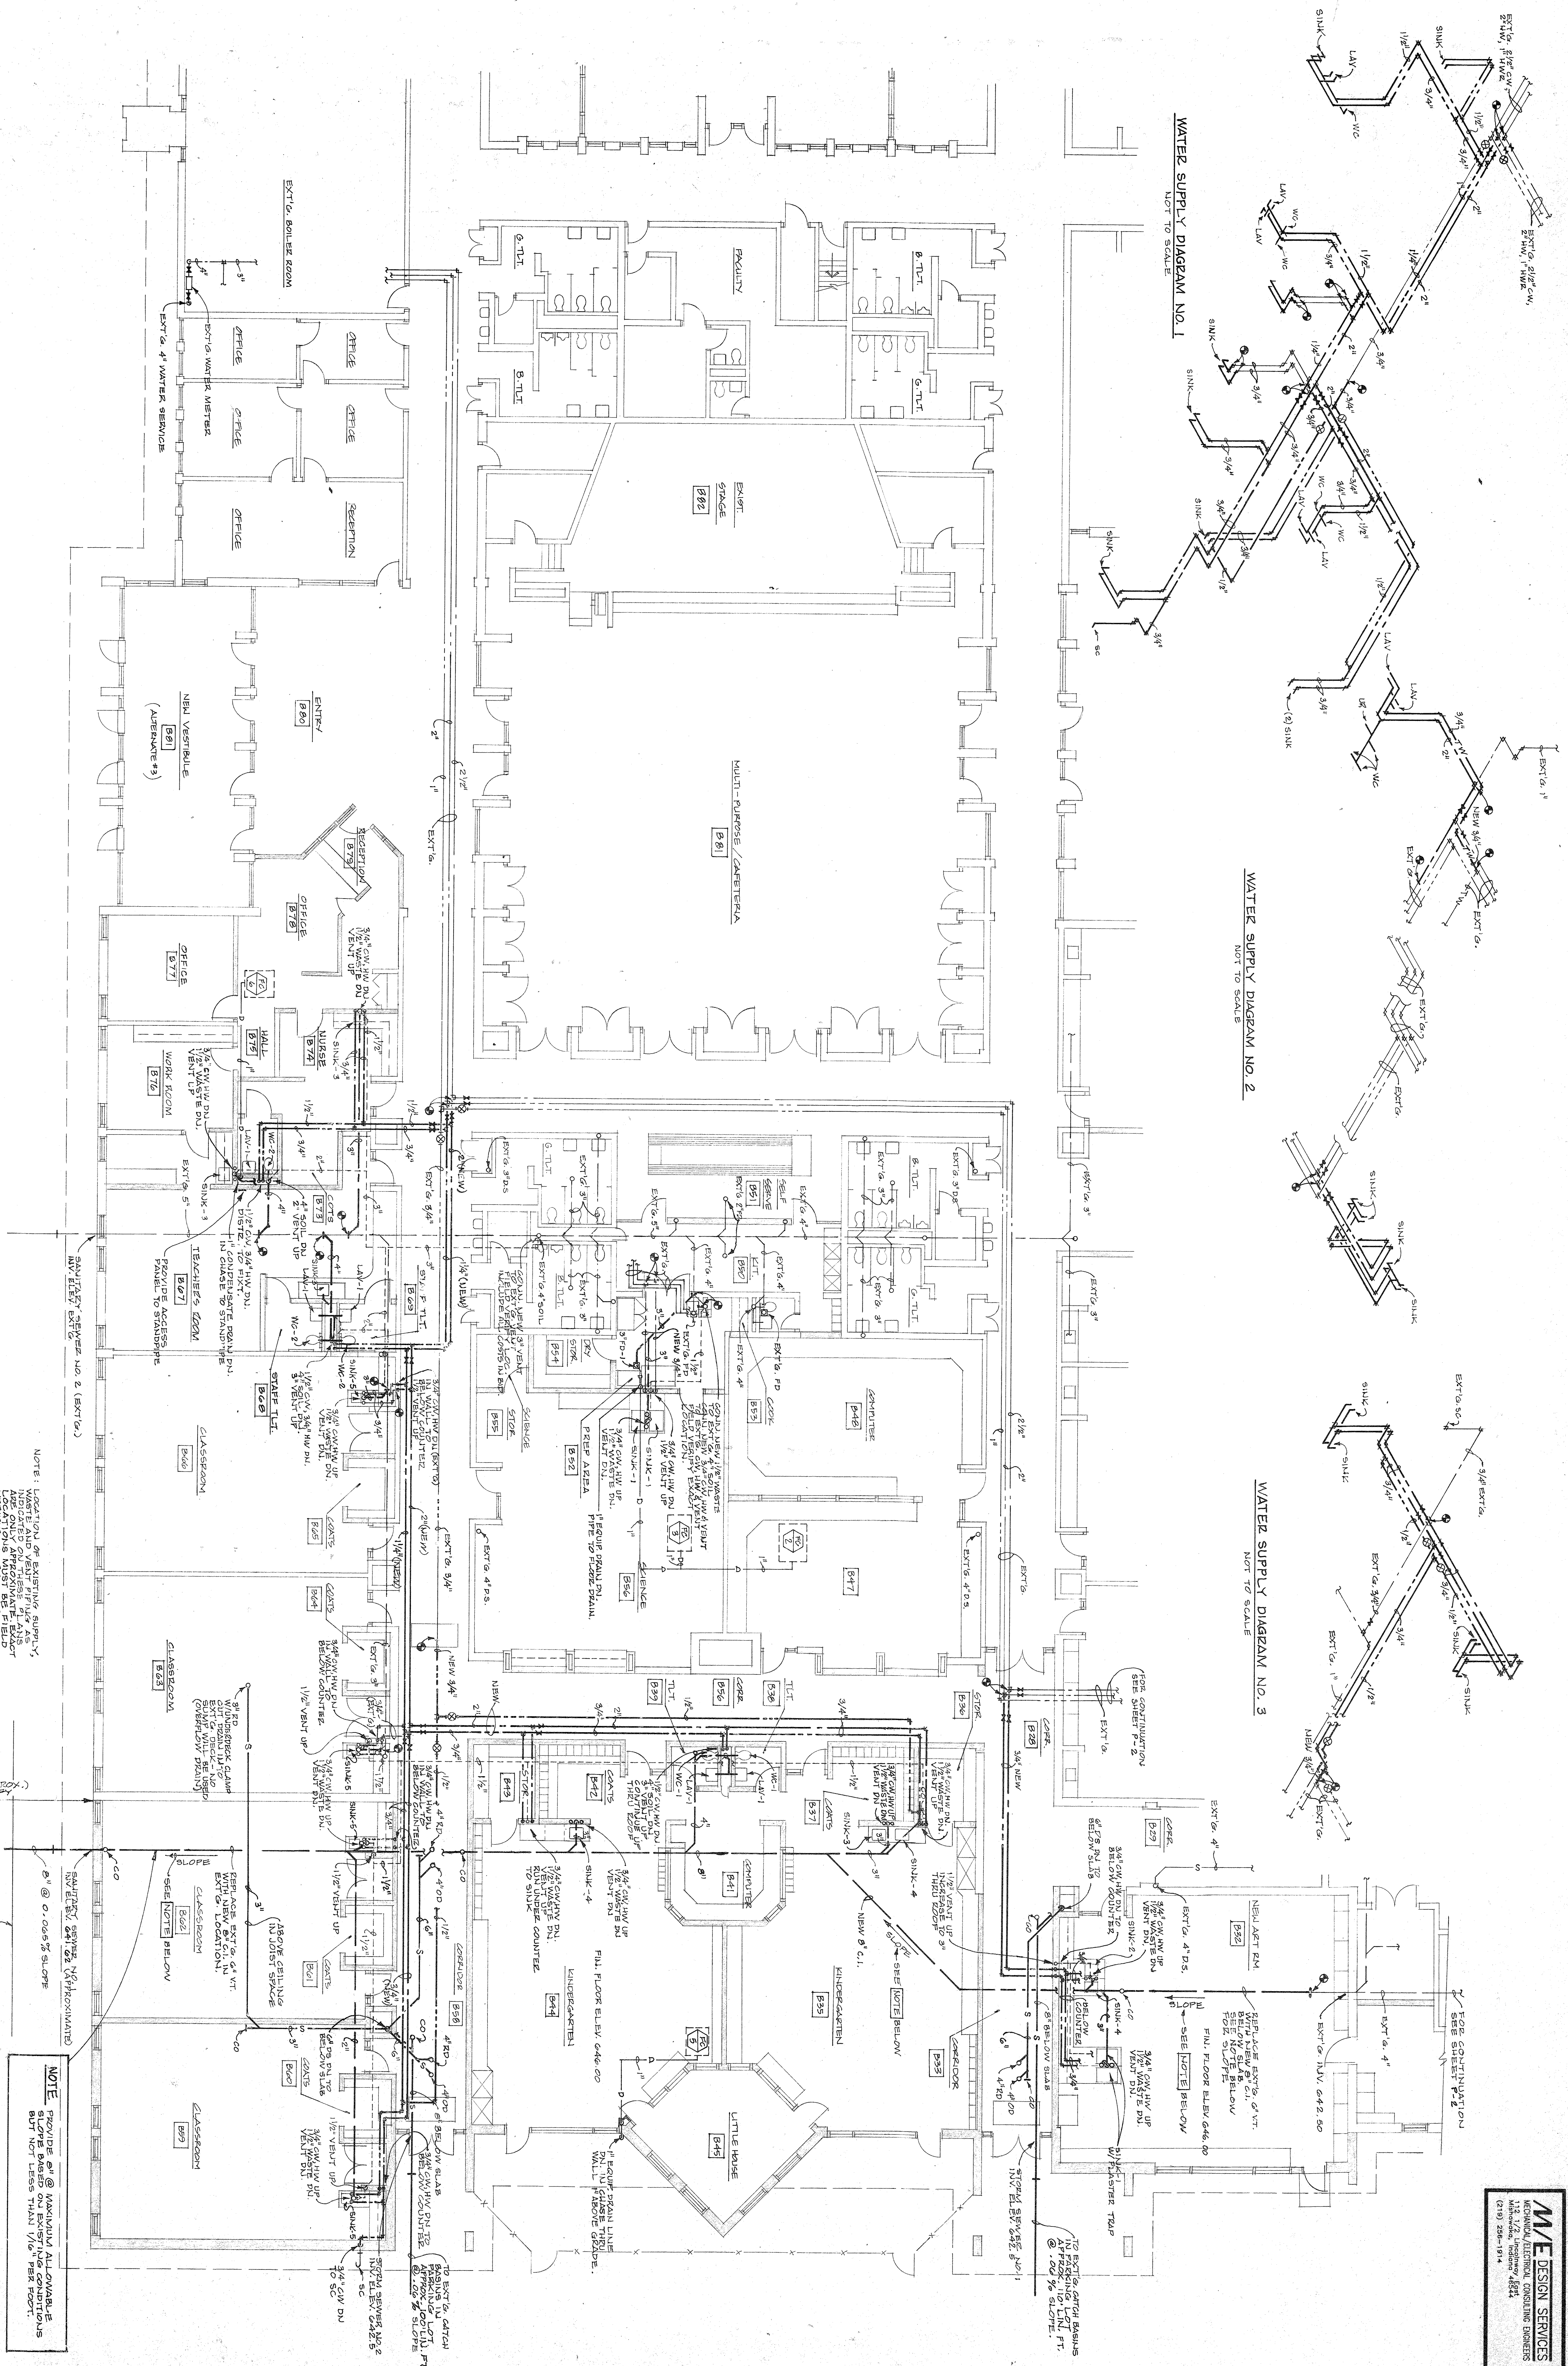



UNIT C - PLUMBING PLAN